



Site Section A-A
Not To Scale

 

Site Section B-B
Not To Scale

 

- BENCHMARK NO. 1: 1" SW CORNER CURB INLET, 25' & SOUTH OF SOUTHEAST CORNER WAKARUSA DRIVE & INNSBROOK DRIVE. ELEV. 952.69
- BENCHMARK NO. 2: NORTH R/W SANITARY MANHOLE ON EAST SIDE OF WAKARUSA DRIVE, 150' NORTH OF CLINTON PARKWAY, ACROSS FROM CLINTON PARKWAY NURSERY ENTRANCE. ELEV. 951.67

A Final Development Plan for
MIRACON PLAZA
PHASE I
 Lawrence, Kansas

Lawrence
 LAWRENCE COUNTY PLANNING COMMISSION
 CLARENCE COUNTY PLANNING COMMISSION

THE DOCUMENT IS FOR
 PLANNING PURPOSES
 NOT FOR CONSTRUCTION

Civil Engineering
 Landscape Architecture
 Community Planning
 Surveying

Landplan Engineering, P.A.

Siteplan Engineering, P.A. 2007. The drawings are made under the supervision of the Professional Engineer and are not to be construed as a contract. All work shall be done in accordance with the applicable professional codes of ethics and the applicable professional codes of ethics and the applicable professional codes of ethics.


Grading Plan & Site Sections

REVISIONS


NO.	DATE	DESCRIPTION

DATE: 1/10/07
 PROJECT NO.: 2006-073
 DRAWING NO.: 04171-01-01-01
 DESIGNED BY: LPE
 DRAWN BY: BS
 CHECKED BY: TAH


SHEET NO.
2 OF 3 SHEETS

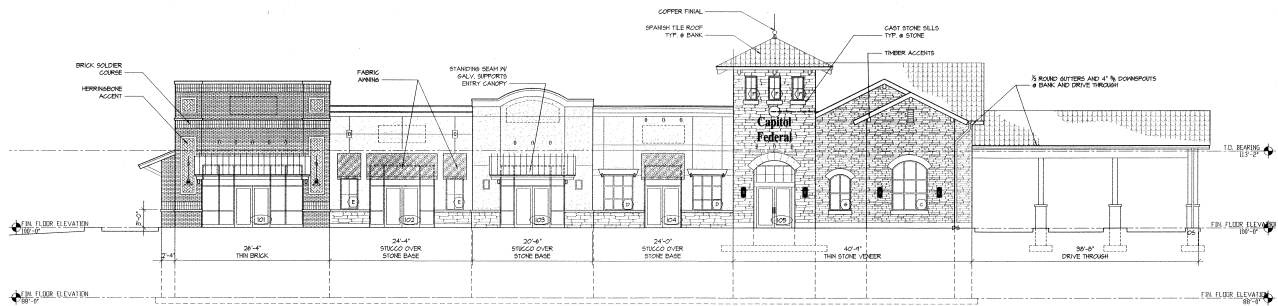


West Elevation
Scale: 1"=10'

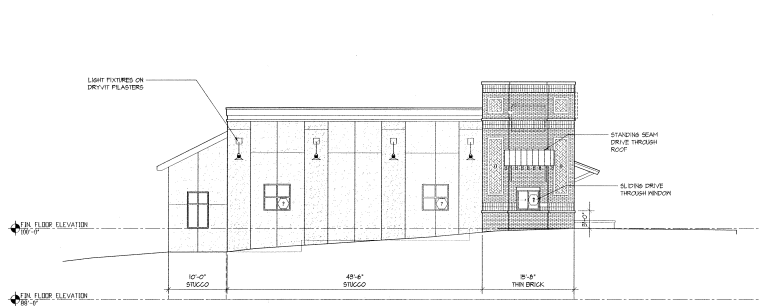

North Elevation
Scale: 1"=10'

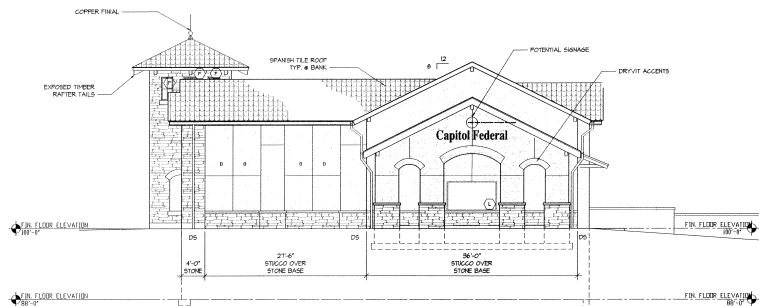

South Elevation
Scale: 1"=10'

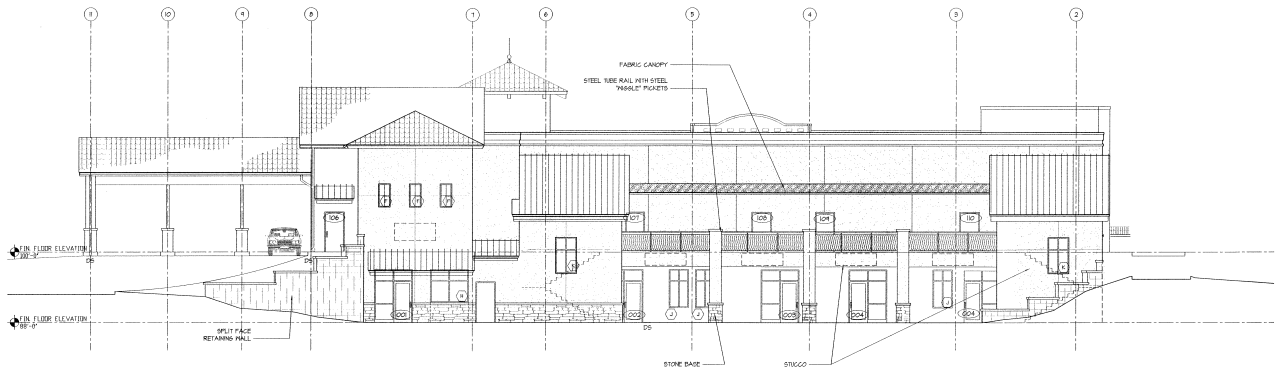

East Elevation
Scale: 1"=10'

Douglas County Register of Deeds
Book: 18 Page: 153
Serial #: 27894
Page Record #: 28784
Cable: 28784-10
Date Recorded: 01/31/2007 10:16 AM
Recording Fee: \$60.00
Authorized By: Alan Plonick



TREANOR
ARCHITECTS P.A.

110 McDonald Drive Suite 102
Lawrence, Kansas 66044-1063
Office: 785.842.4858
Fax: 785.842.7536
www.treanorarch.com

A Final Development Plan for
MIRACON PLAZA
PHASE I

Lawrence, Kansas

John J. East, Jr.
CHAIRMAN - DOUGLAS COUNTY PLANNING COMMISSION
Alan Plonick
SECRETARY - DOUGLAS COUNTY PLANNING COMMISSION

THIS DOCUMENT IS FOR
PLANNING PURPOSES ONLY - NOT FOR
CONSTRUCTION

Civil Engineering
Landscape Architecture
Community Planning
Surveying
1001 West 10th Street
Lawrence, Kansas 66044
Phone: 785.842.4858
Fax: 785.842.7536
www.treanorarch.com

Landplan Engineering, P.A.

© Landplan Engineering, P.A., 2007. This drawing is registered by Landplan Engineering, P.A. This drawing may not be photocopied, printed, or used in any manner which will harm or injure any individual or organization.

Building Elevations

REVISIONS
02/09/07 PER DRAFT CORRECTIONS
03/29/07 PER P.C. CORRECTIONS

DATE: 11/07/07
PROJECT NO.: 2005.675
DRAWING ID: 09678-App-gra_110
DESIGNED BY: LFE
DRAWN BY: BS
CHECKED BY: TAH

SHEET NO.
3 OF 3 SHEETS