

900 NH- Marriott TownePlace

Lawrence, Kansas



UNLESS A PROFESSIONAL SEAL WITH SIGNATURE AND DATE IS AFFIXED, THIS DOCUMENT IS PRELIMINARY AND IS NOT INTENDED FOR CONSTRUCTION.


DRAWN BY: Author
CHECKED BY: Checker

NO.	DESCRIPTION	DATE

A201

BUILDING ELEVATIONS

TRENOR NO. DV11.003.00B

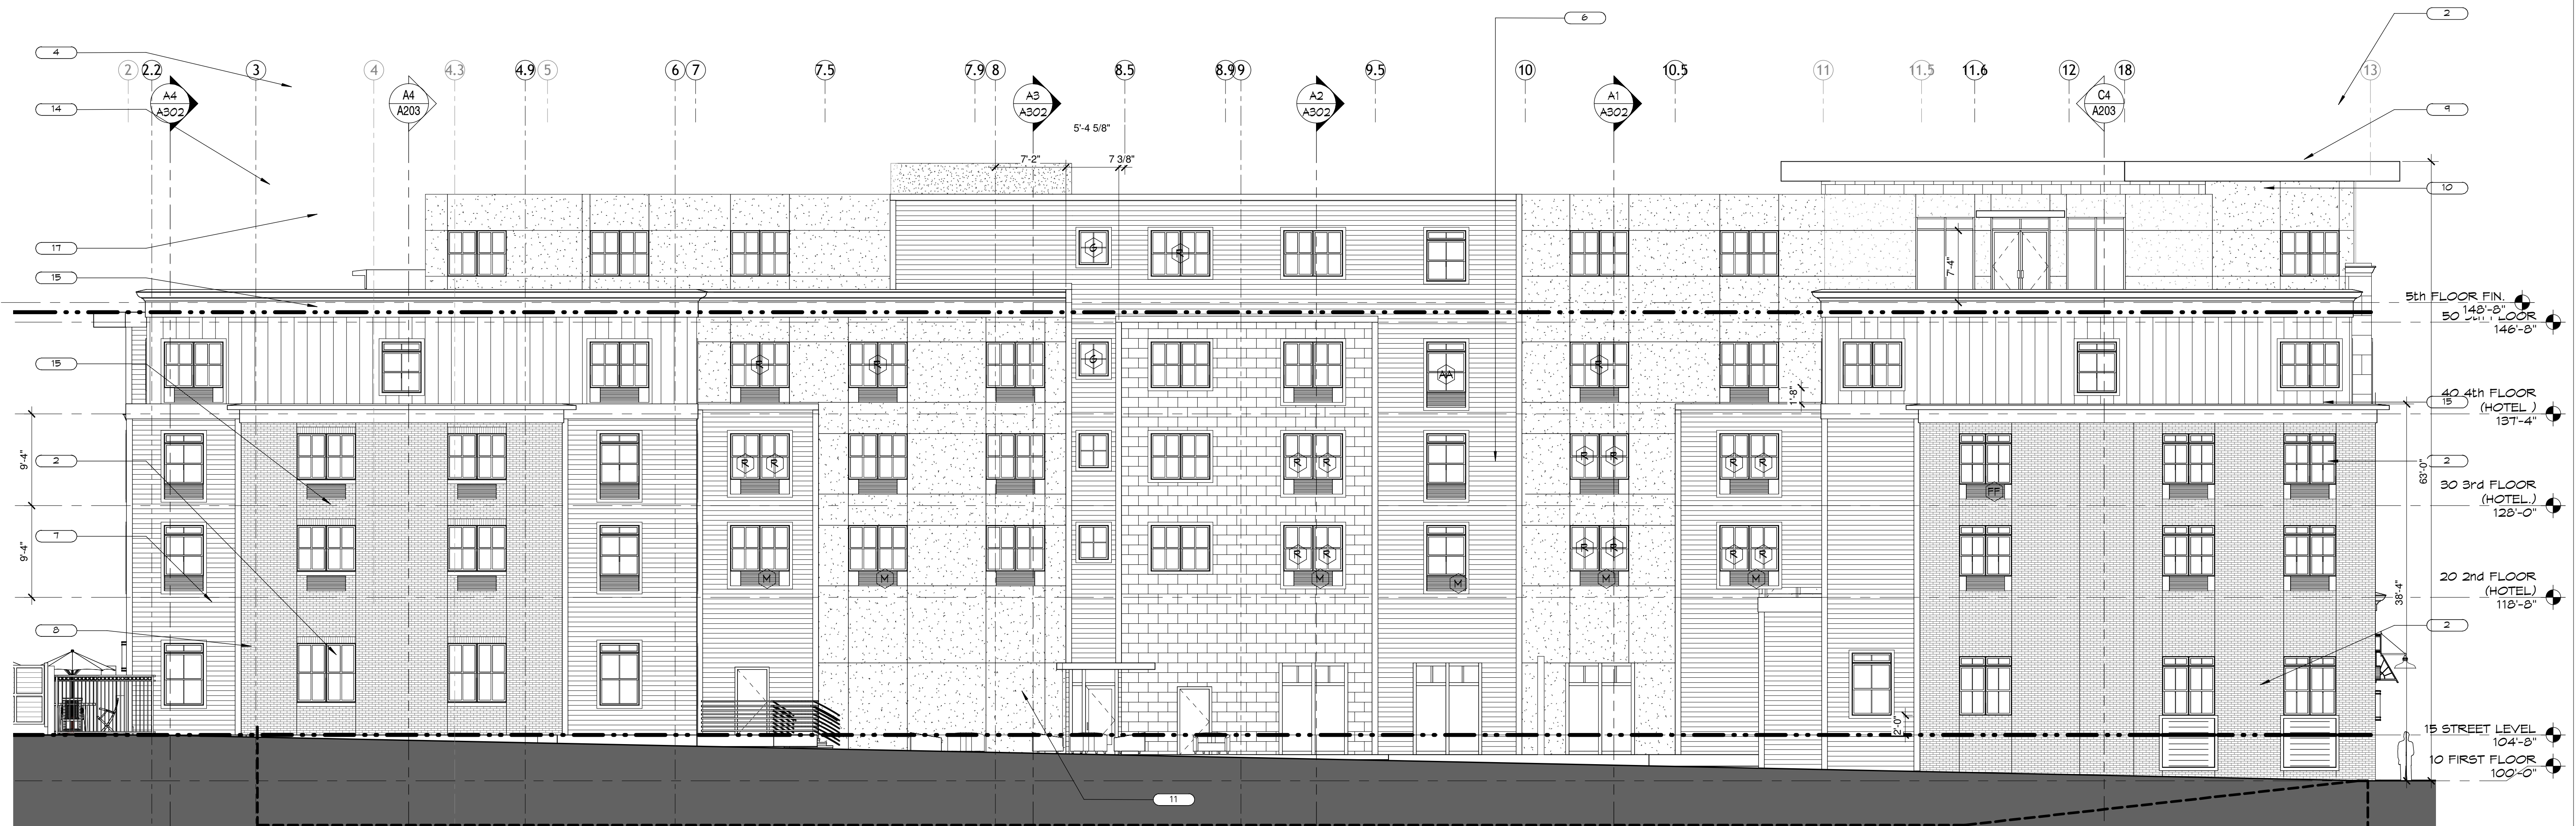

East Elevation C2
1/8" = 1'-0"



West Elevation A1
1/8" = 1'-0"

900 NH- Marriott TownePlace
 Lawrence, Kansas


First Management
 INCORPORATED
 901 New Hampshire
 Lawrence, KS

TREANOR
 ARCHITECTS P.A.
 110 McDonald Drive, Suite 192
 Lawrence, Kansas 66044
 Phone: 785.842.7500
 Fax: 785.842.7501
 www.treanorarchitects.com

© 2012 Treanor Architects, P.A.

UNLESS A PROFESSIONAL SEAL WITH SIGNATURE AND DATE IS AFFIXED, THIS DOCUMENT IS PRELIMINARY AND IS NOT INTENDED FOR CONSTRUCTION.


DRAWN BY:	Author	
CHECKED BY:	Checker	
REVISIONS		
NO.	DESCRIPTION	DATE

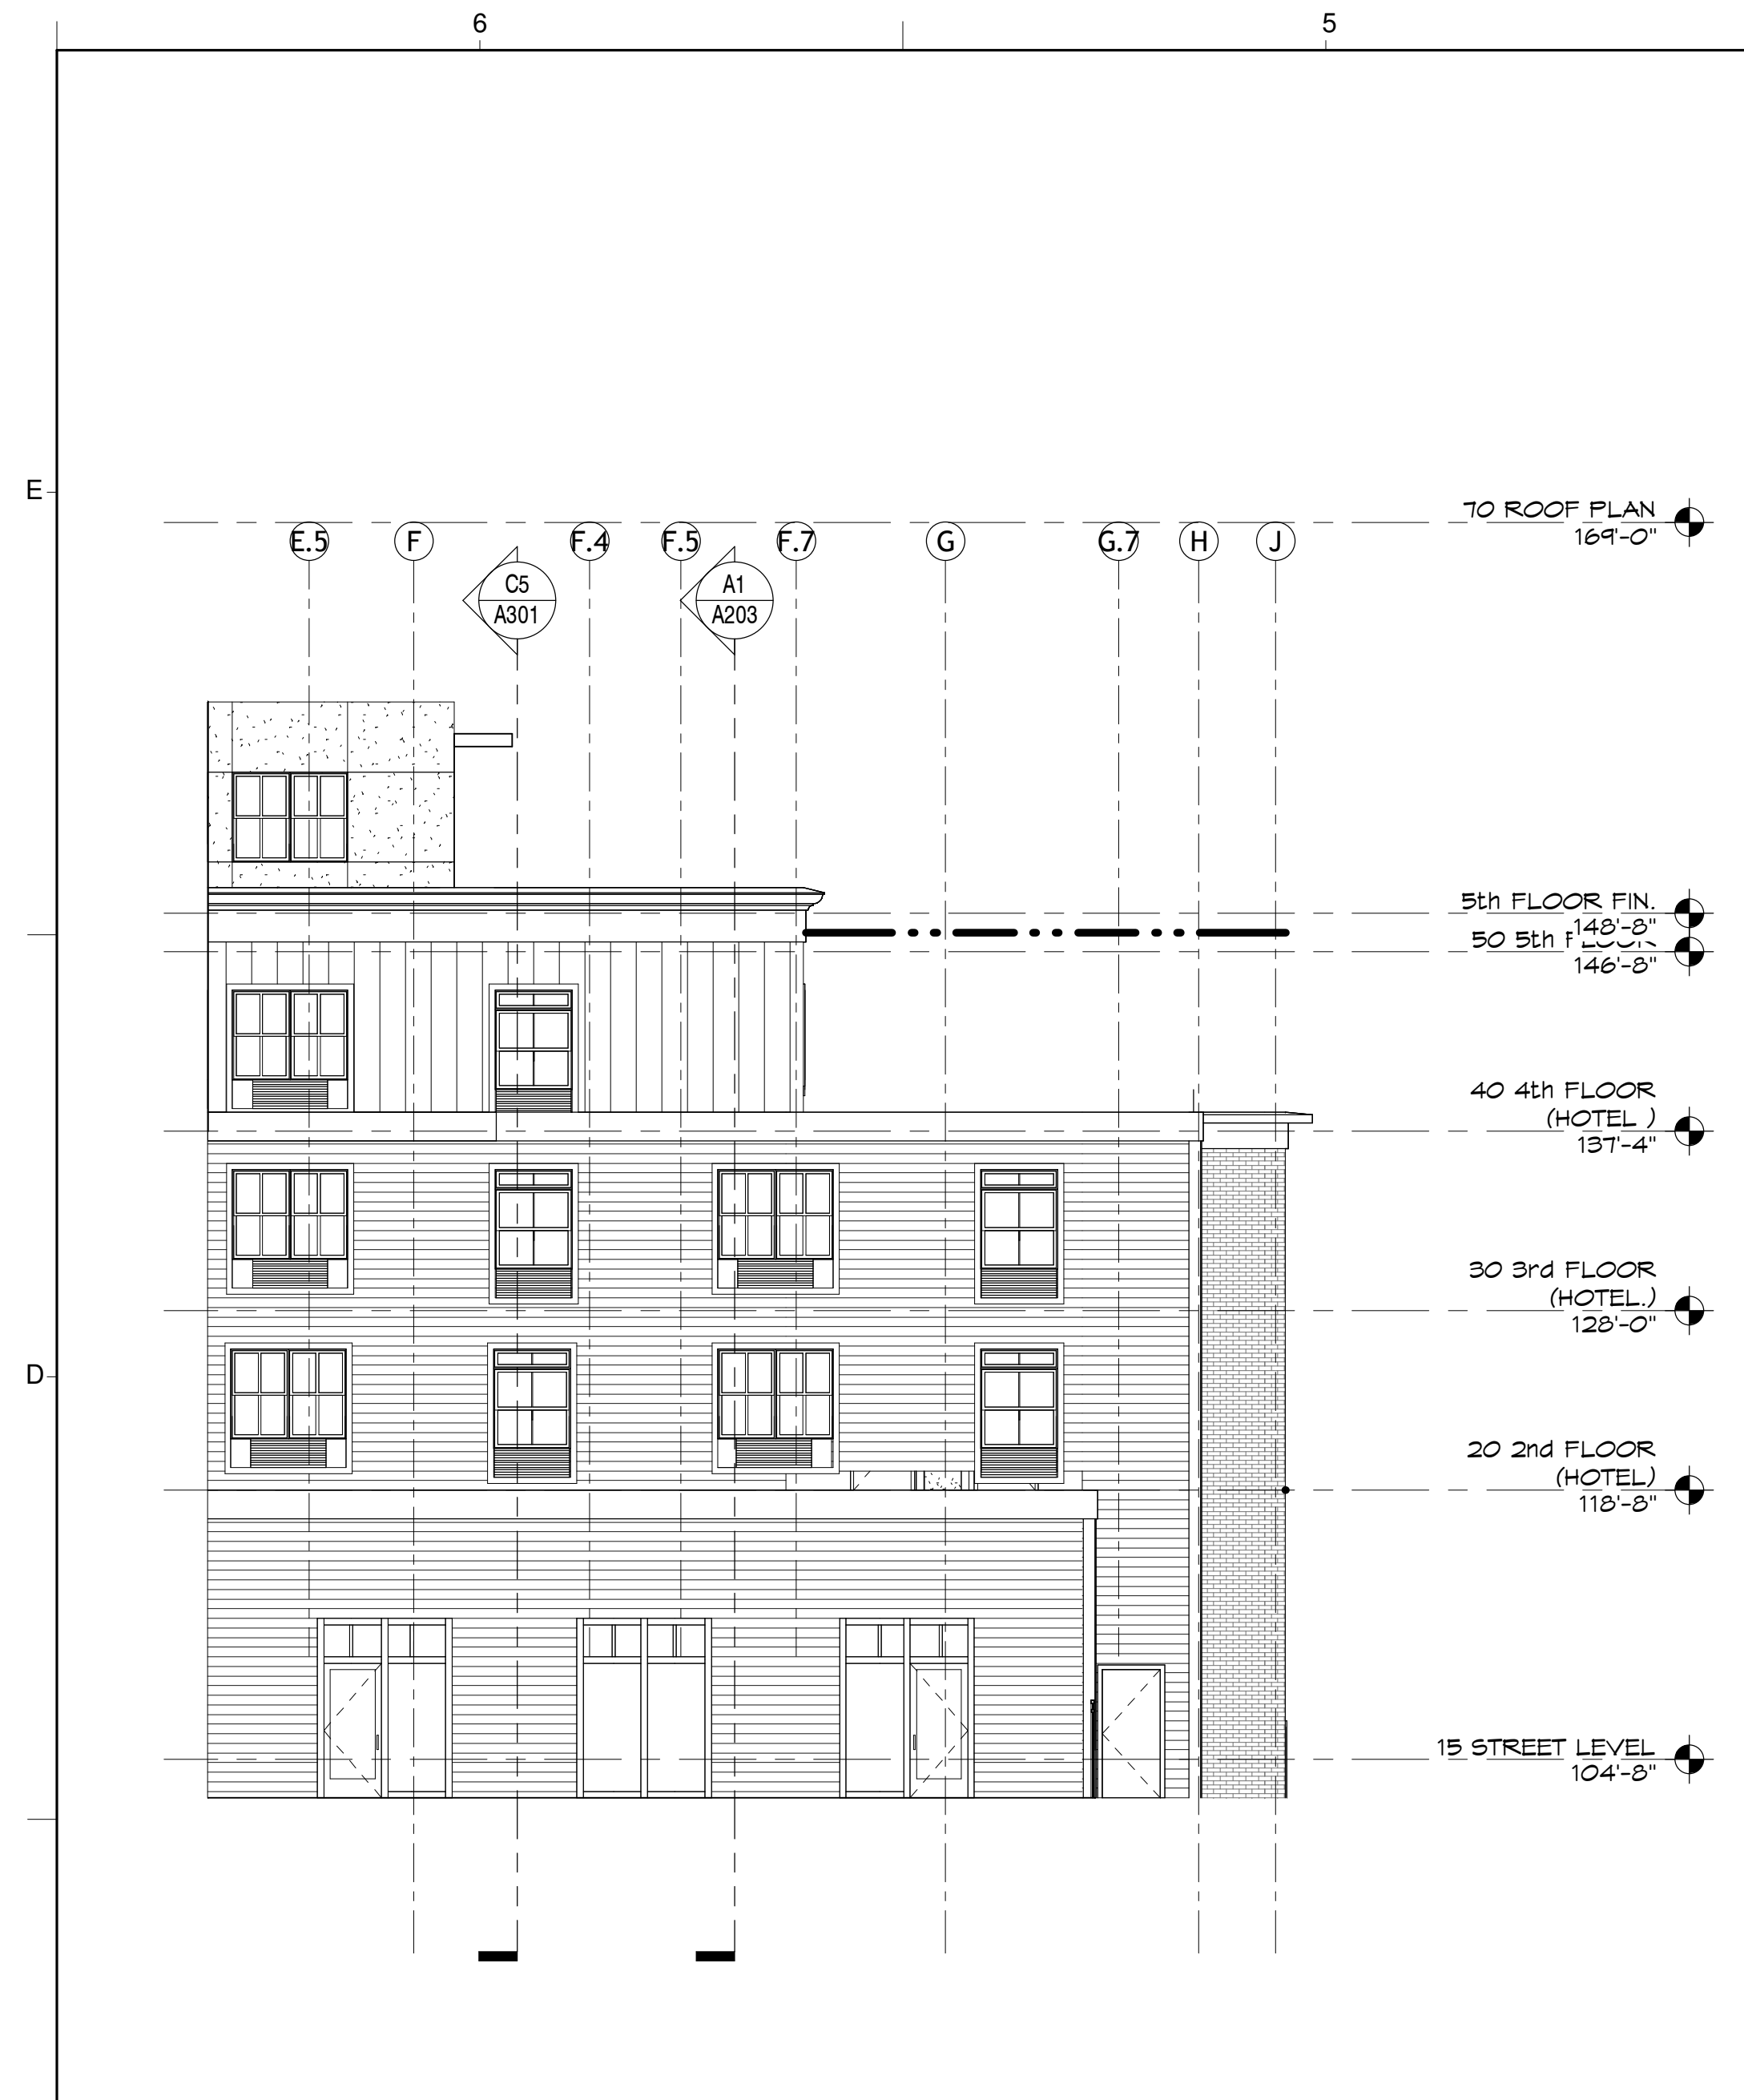


South Elevation @ Courtyard **C5**
 1/8" = 1'-0"



South Elevation **C1**
 1/8" = 1'-0"

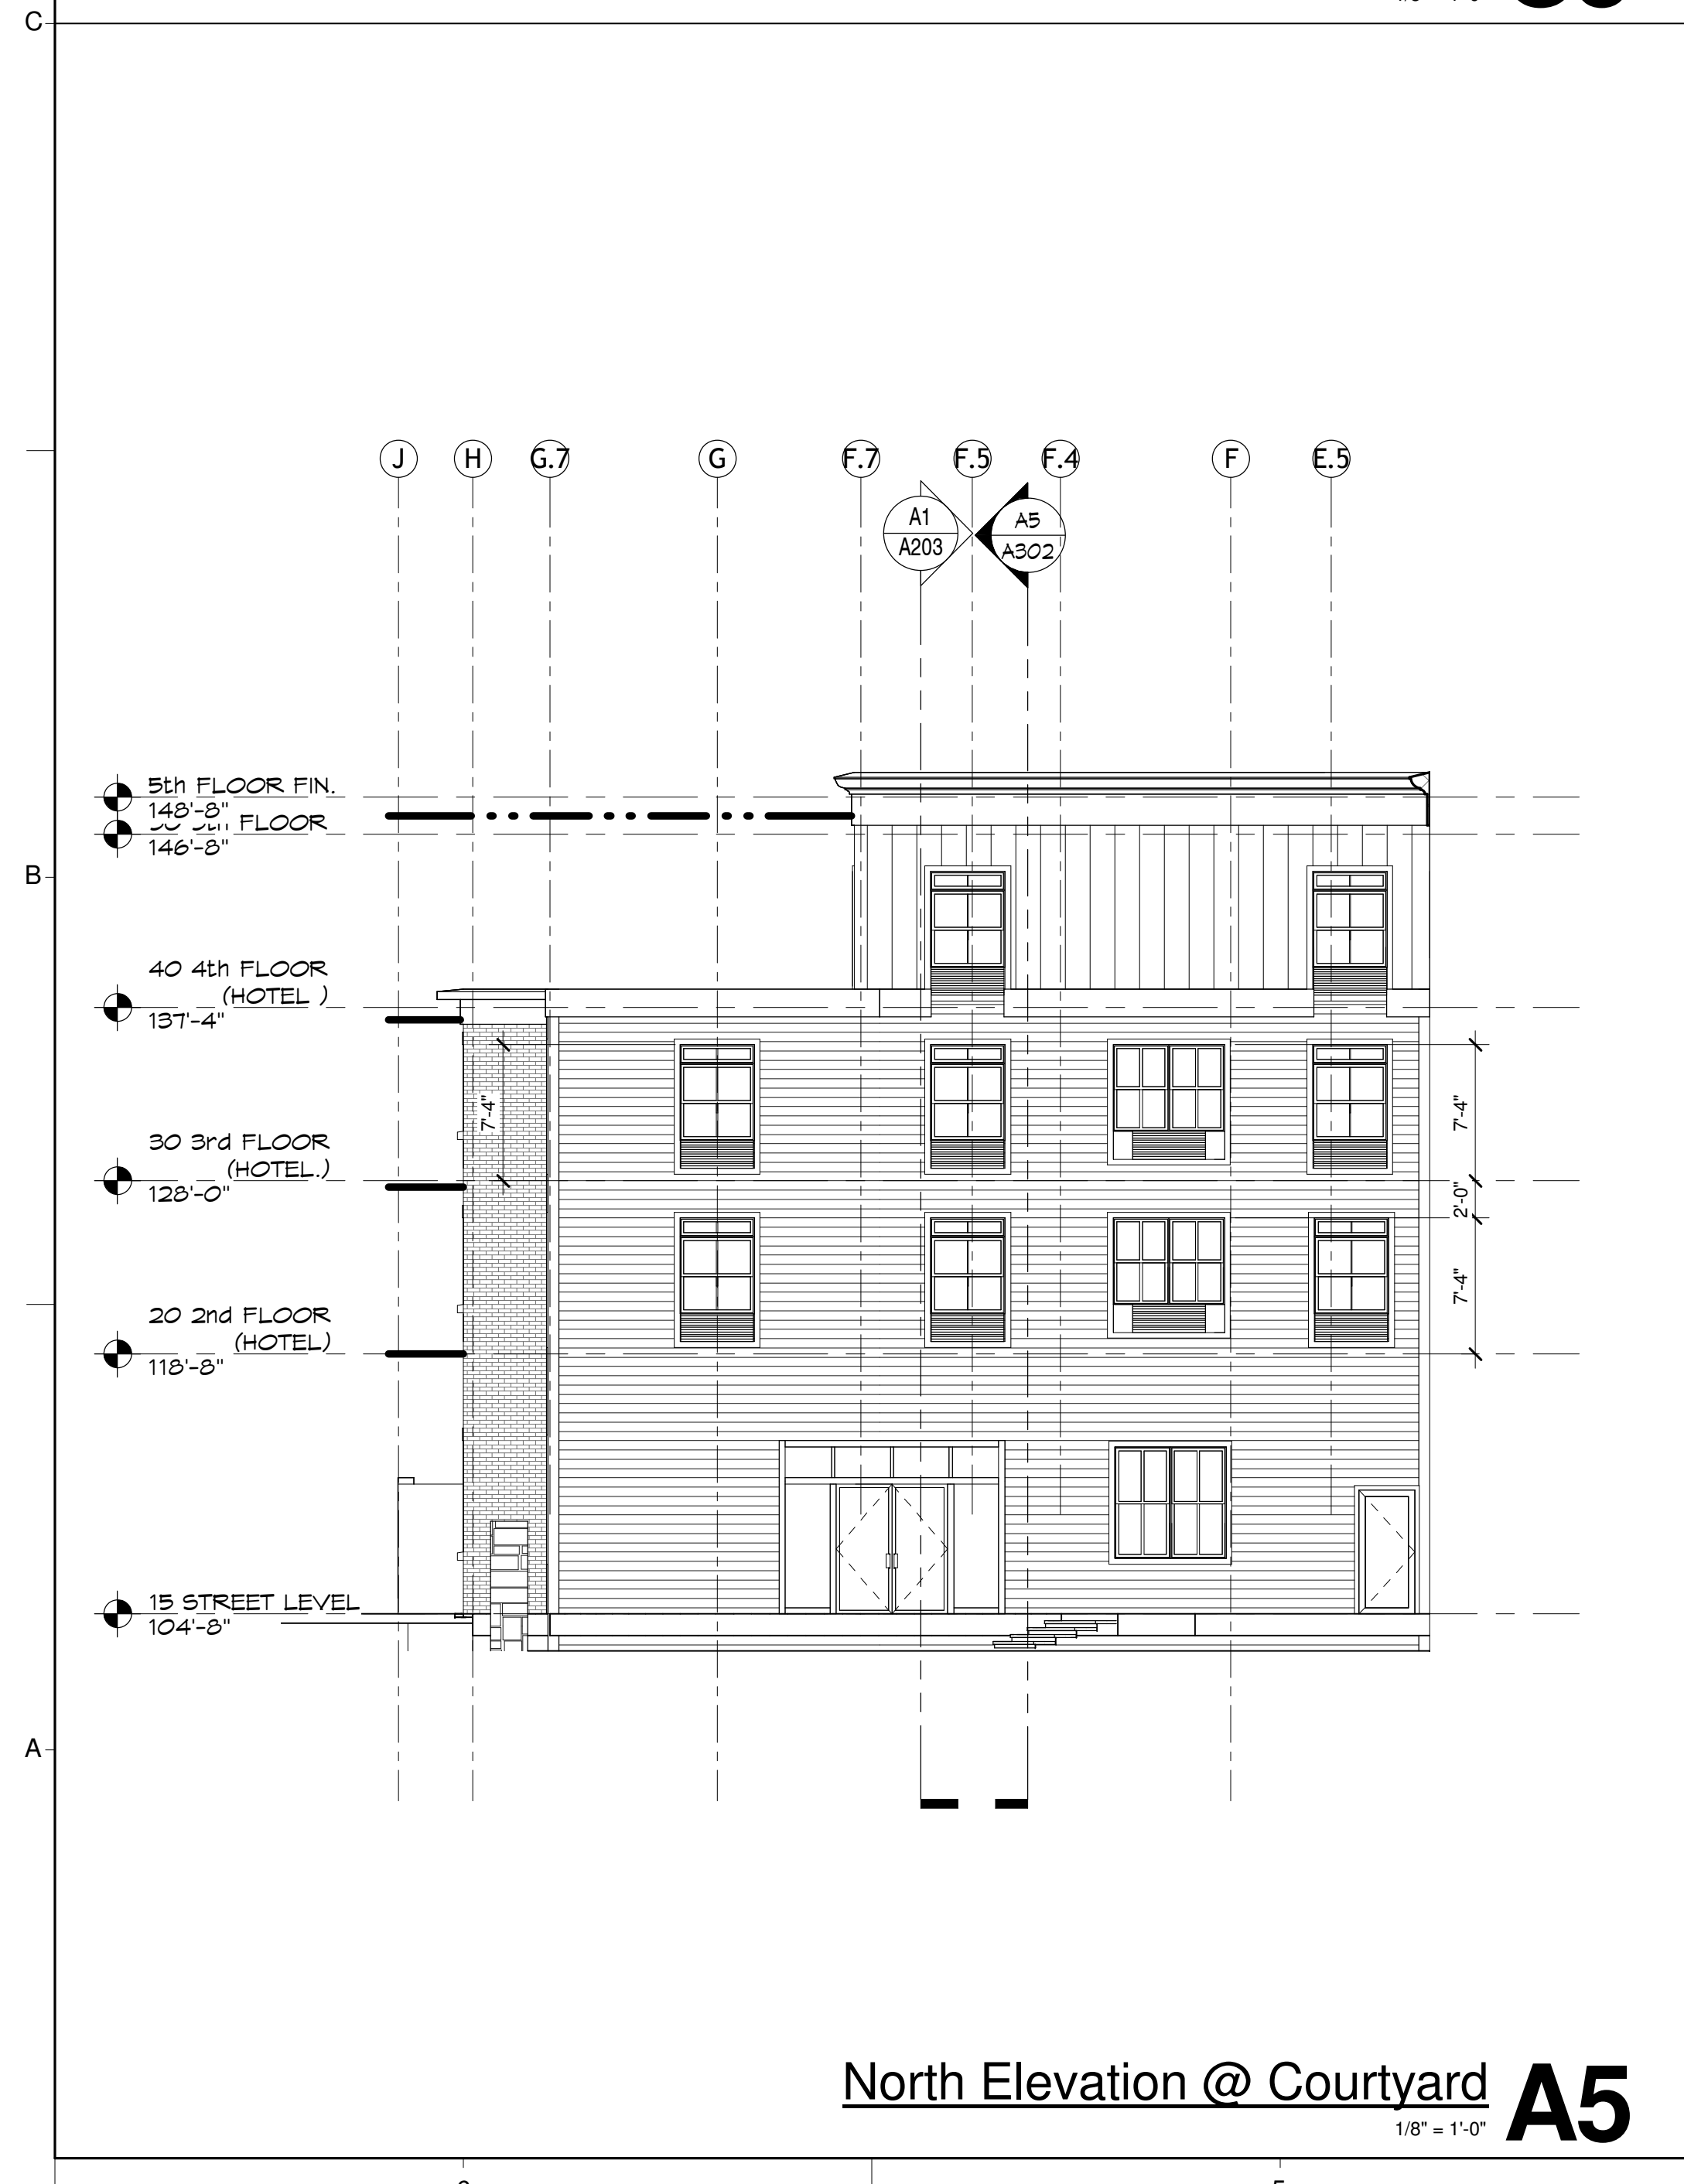

North Elevation @ Courtyard **A5**
 1/8" = 1'-0"

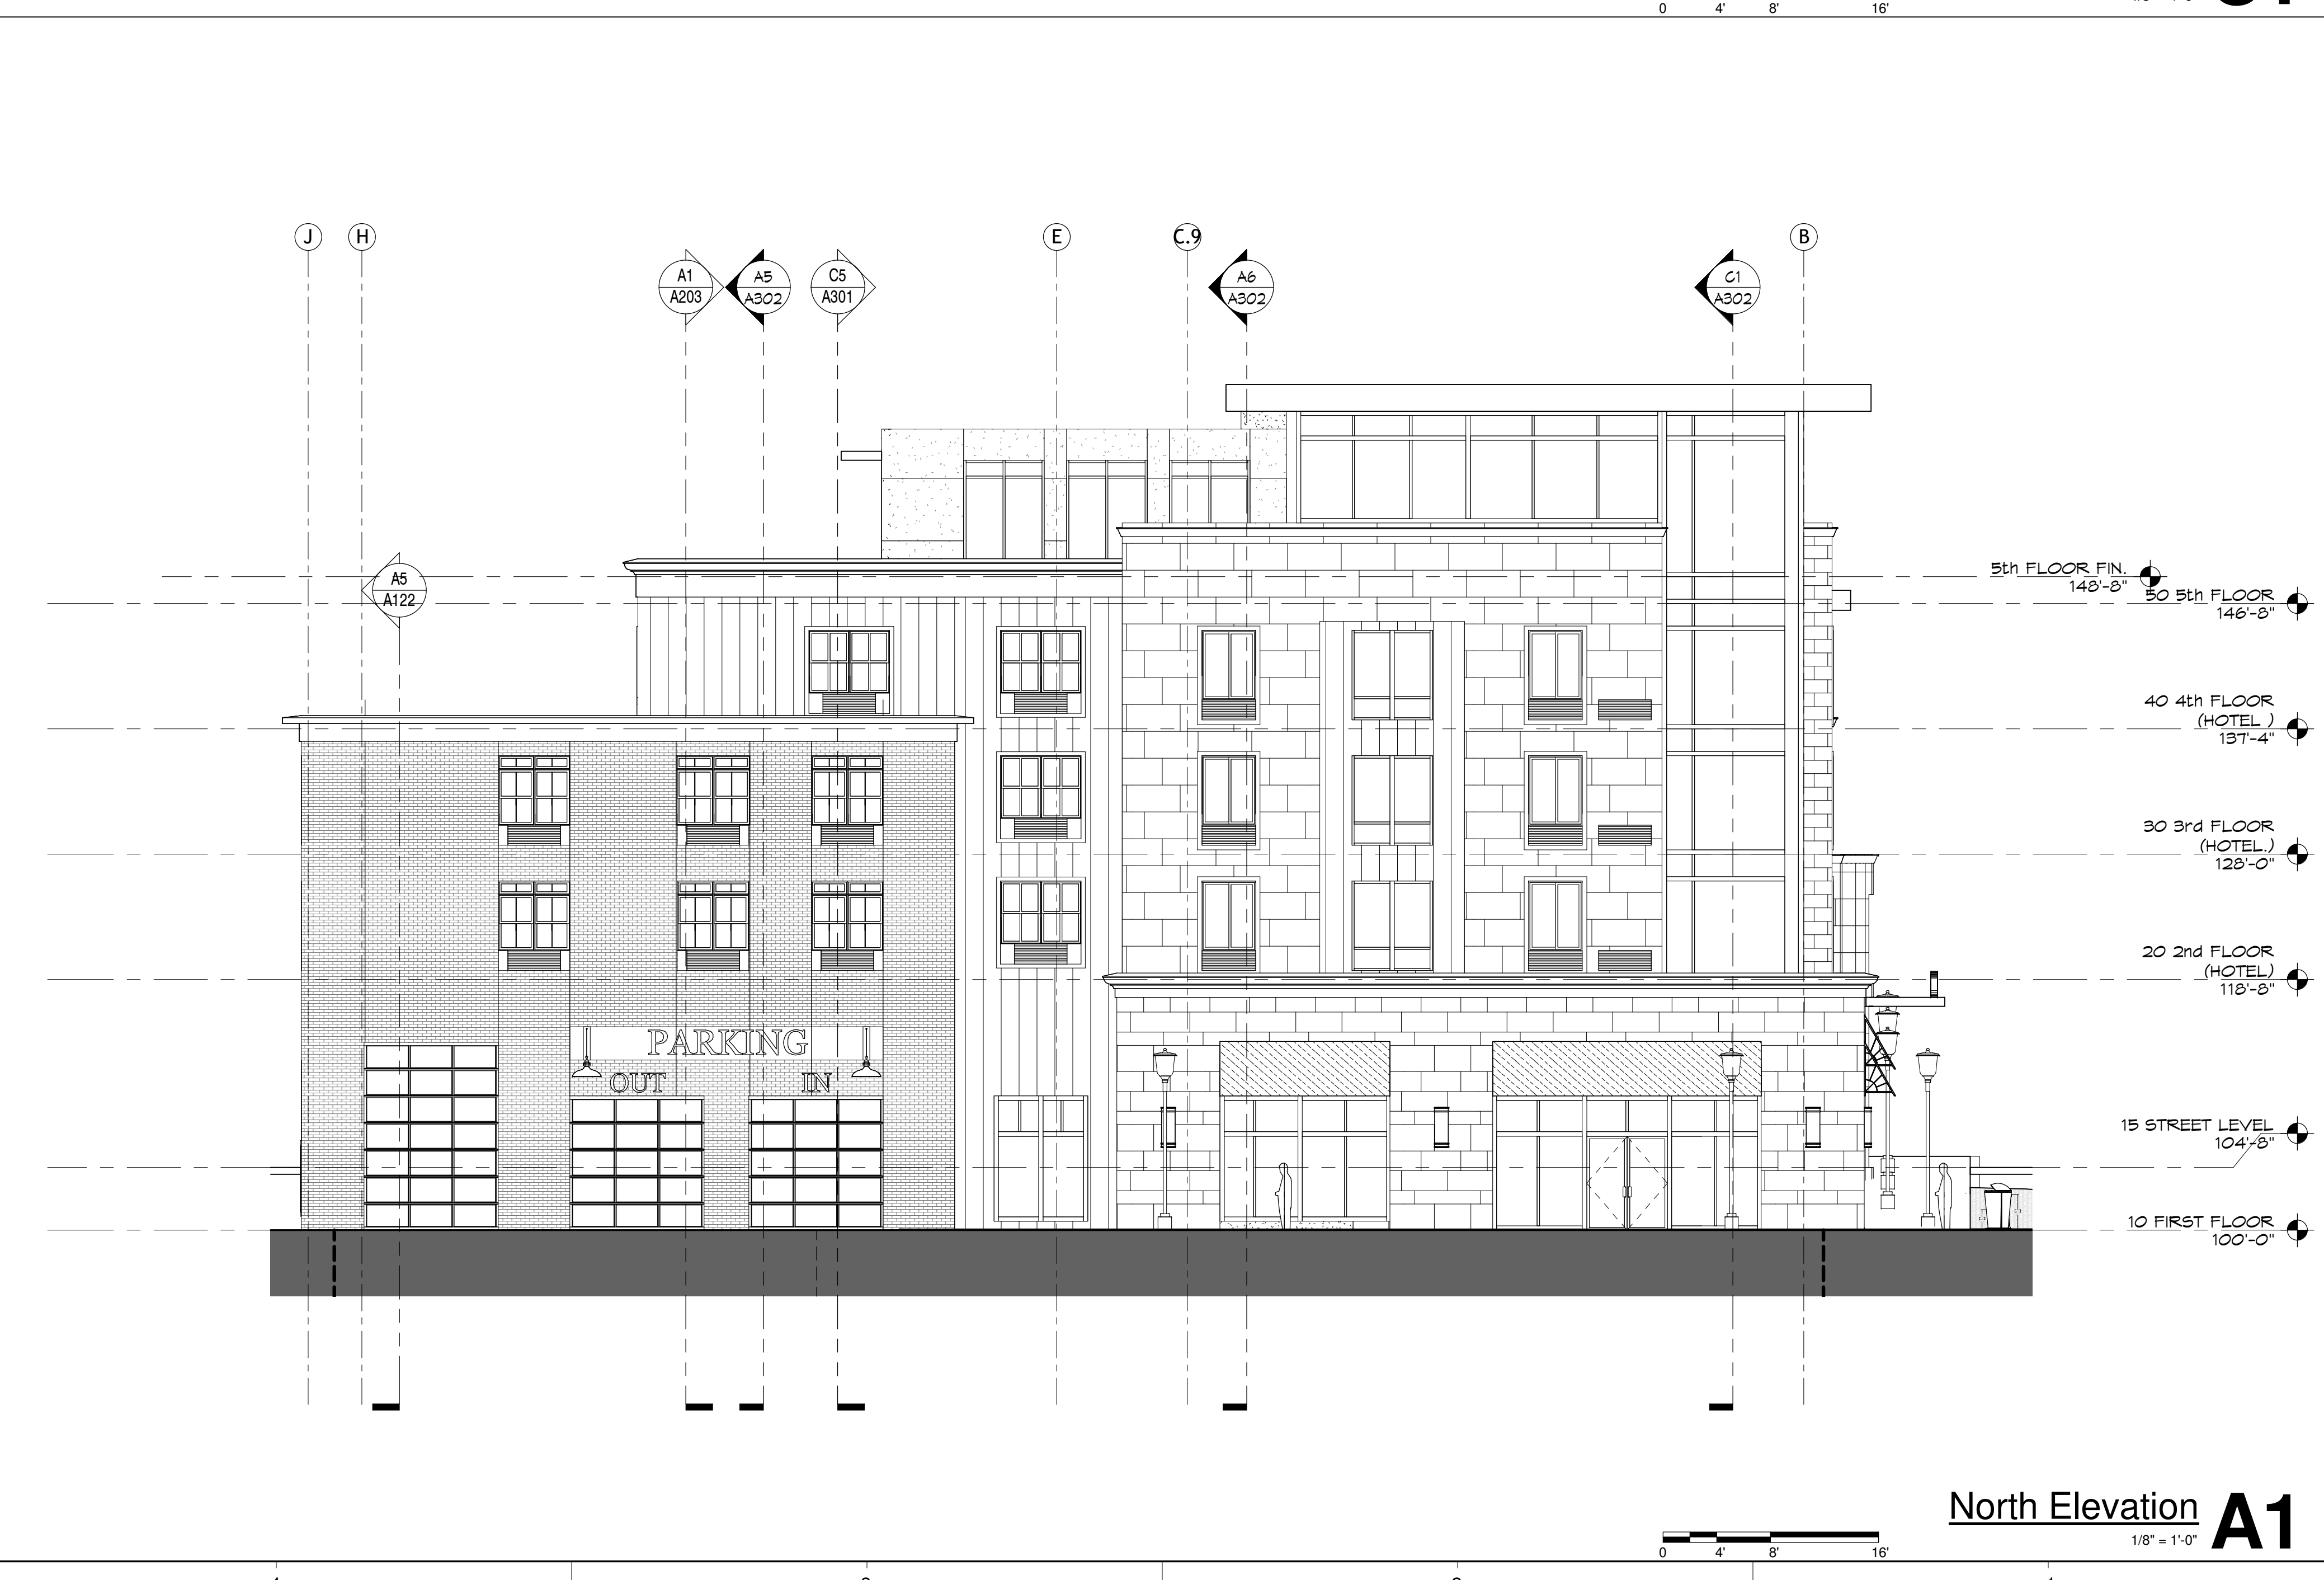

North Elevation **A1**
 1/8" = 1'-0"