


DP Plan One The Lake View Addition


©COPYRIGHT 2015 HMA Architects

preliminary plans 4/2/15




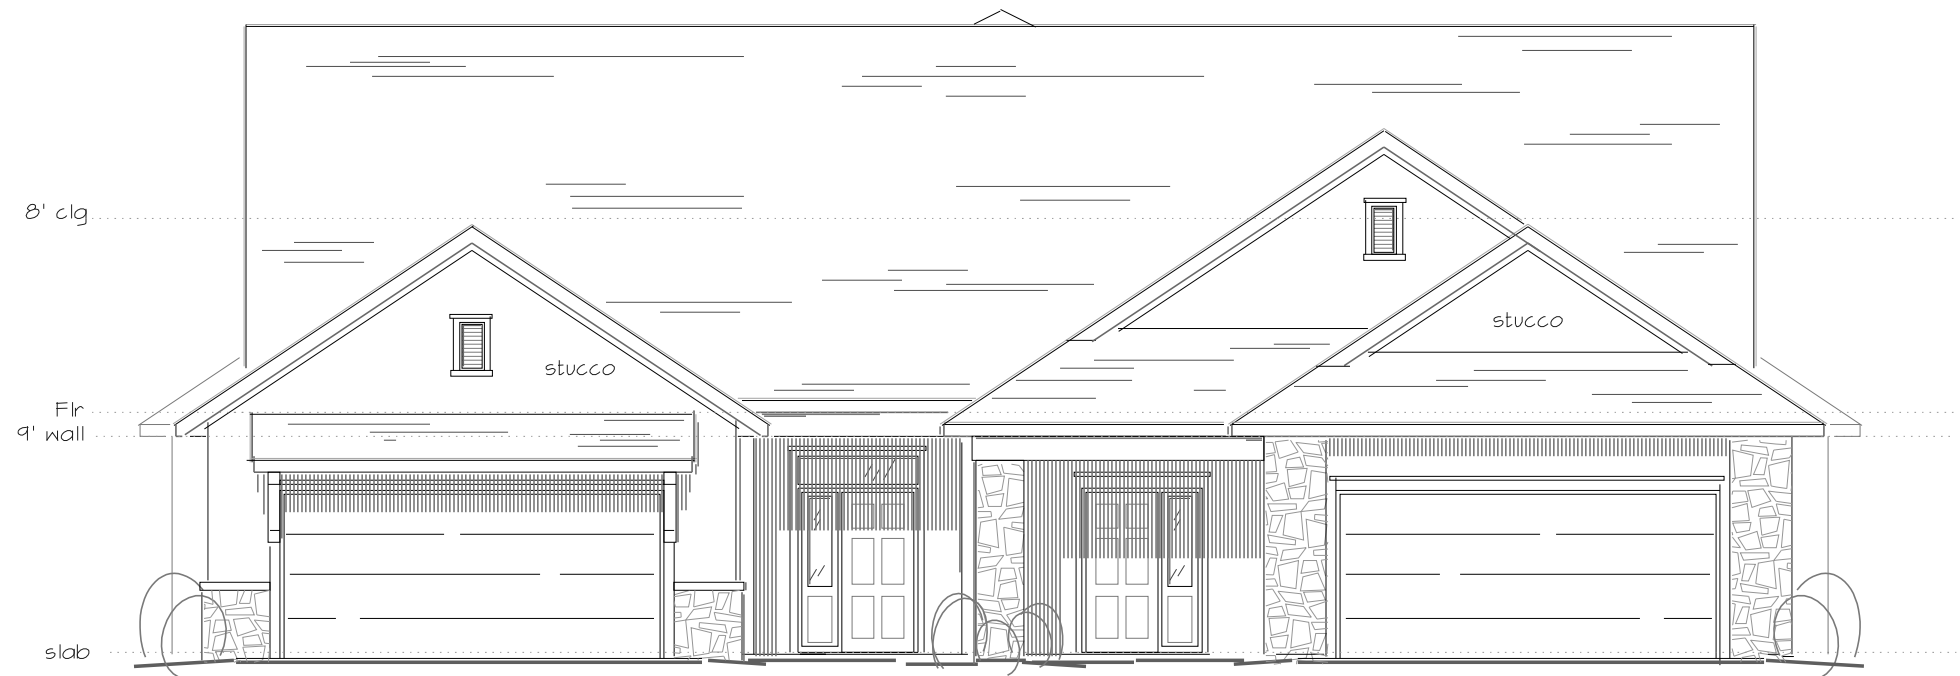

FRONT ELEVATION
SCALE: 1/8" = 1'-0"

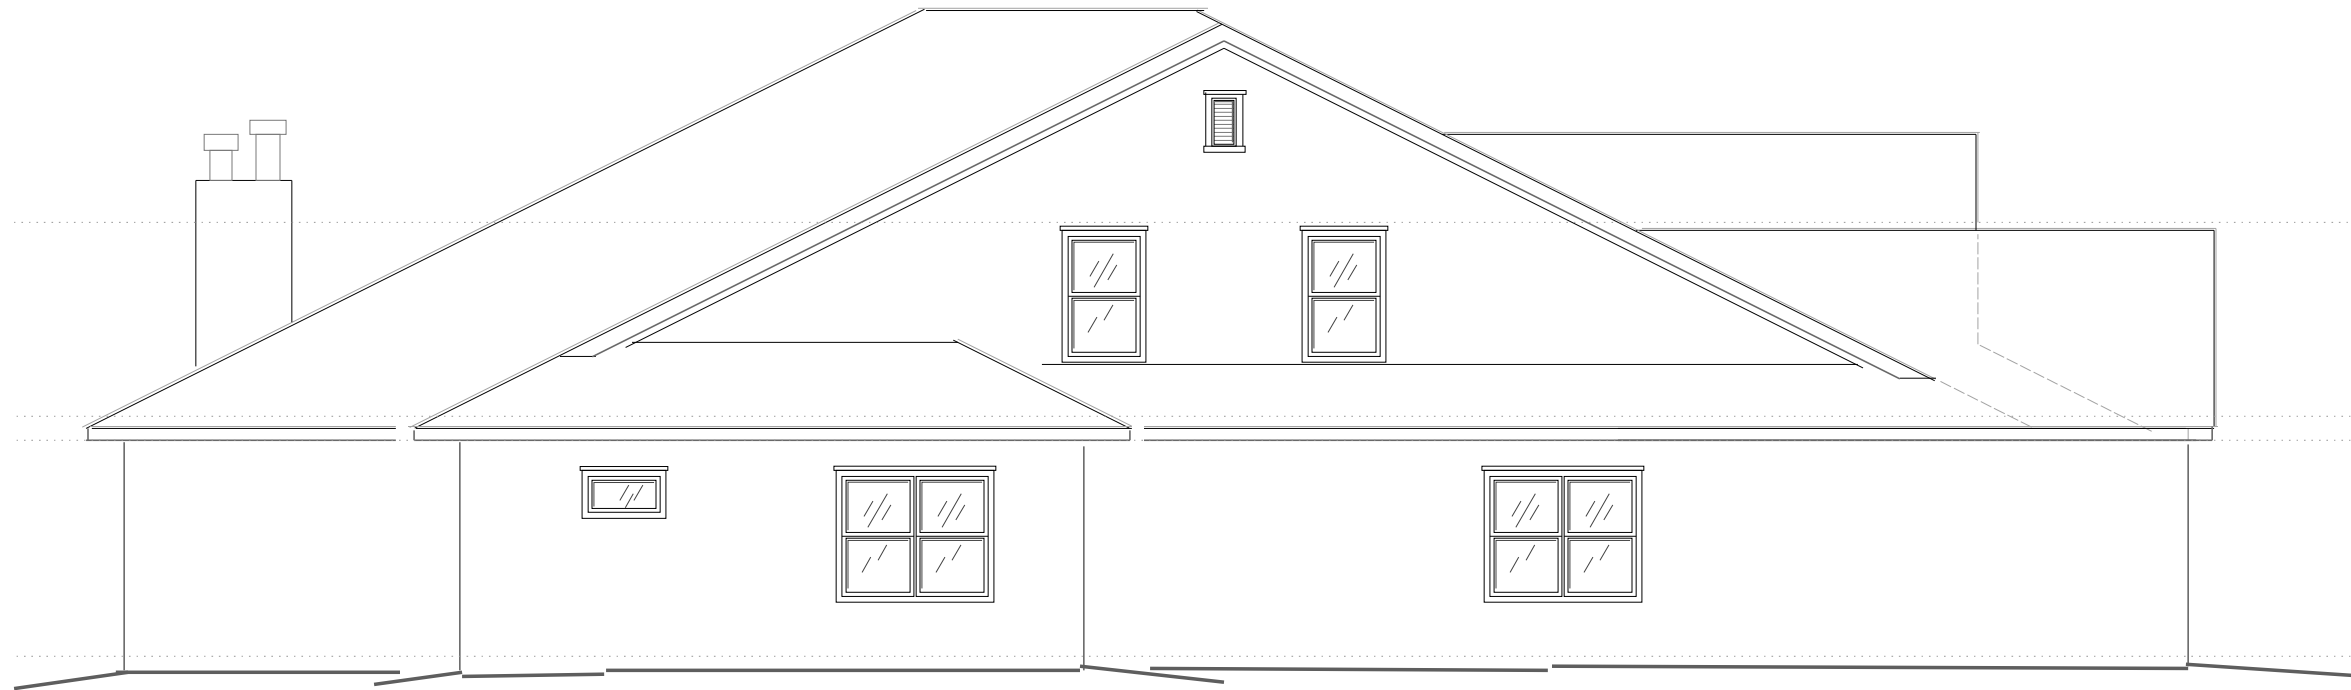

SIDE ELEVATION
SCALE: 1/8" = 1'-0"

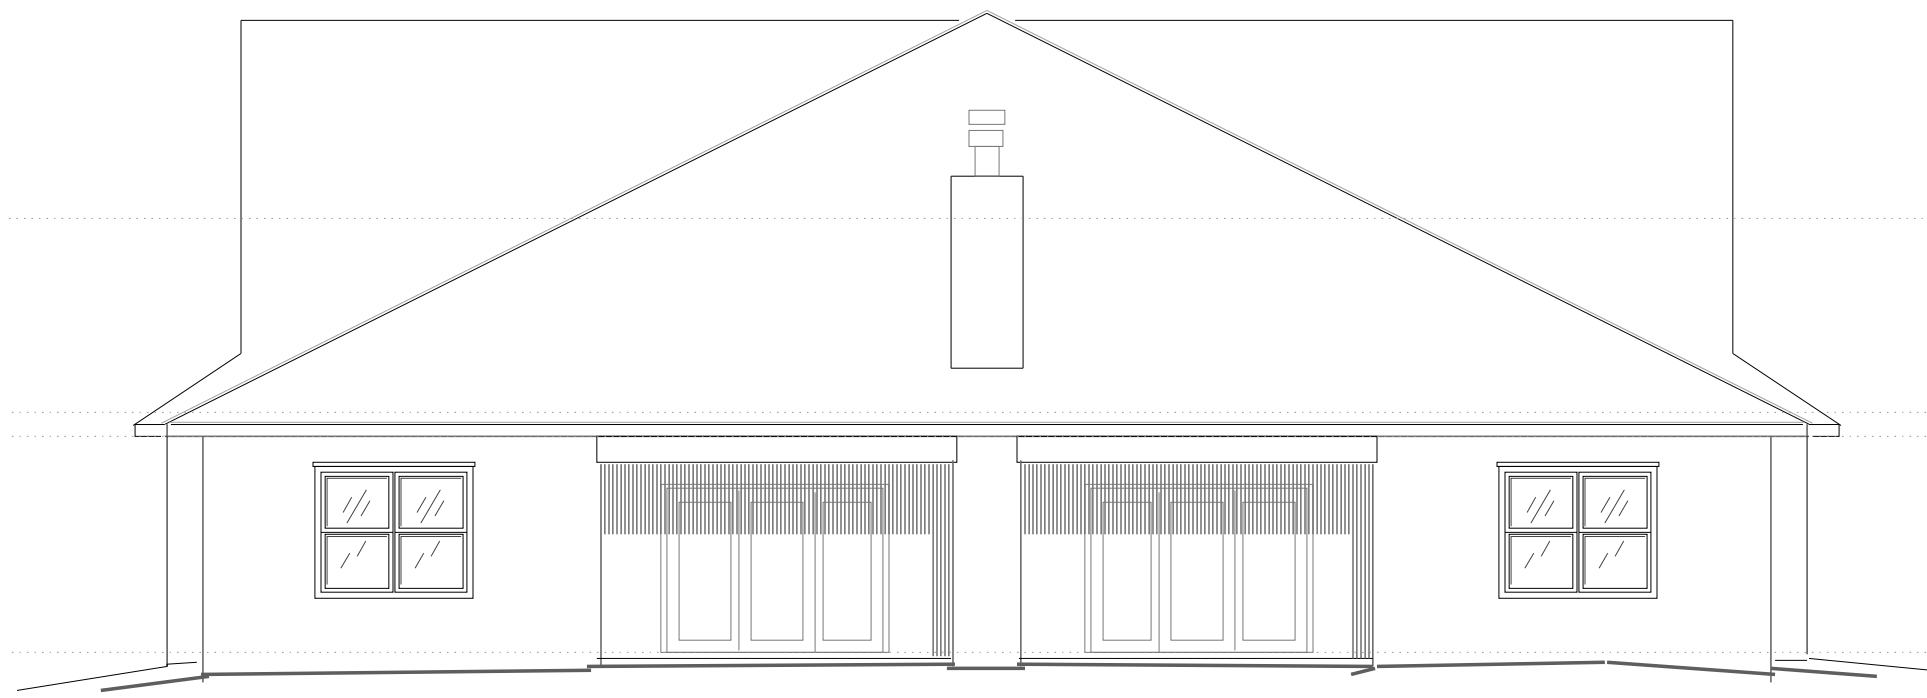

REAR ELEVATION
SCALE: 1/8" = 1'-0"

DP Plan One The Lake View Addition


© COPYRIGHT 2015 HMA Architects

preliminary plans 4/2/15





FRONT ELEVATION
SCALE: 1/8" = 1'-0"

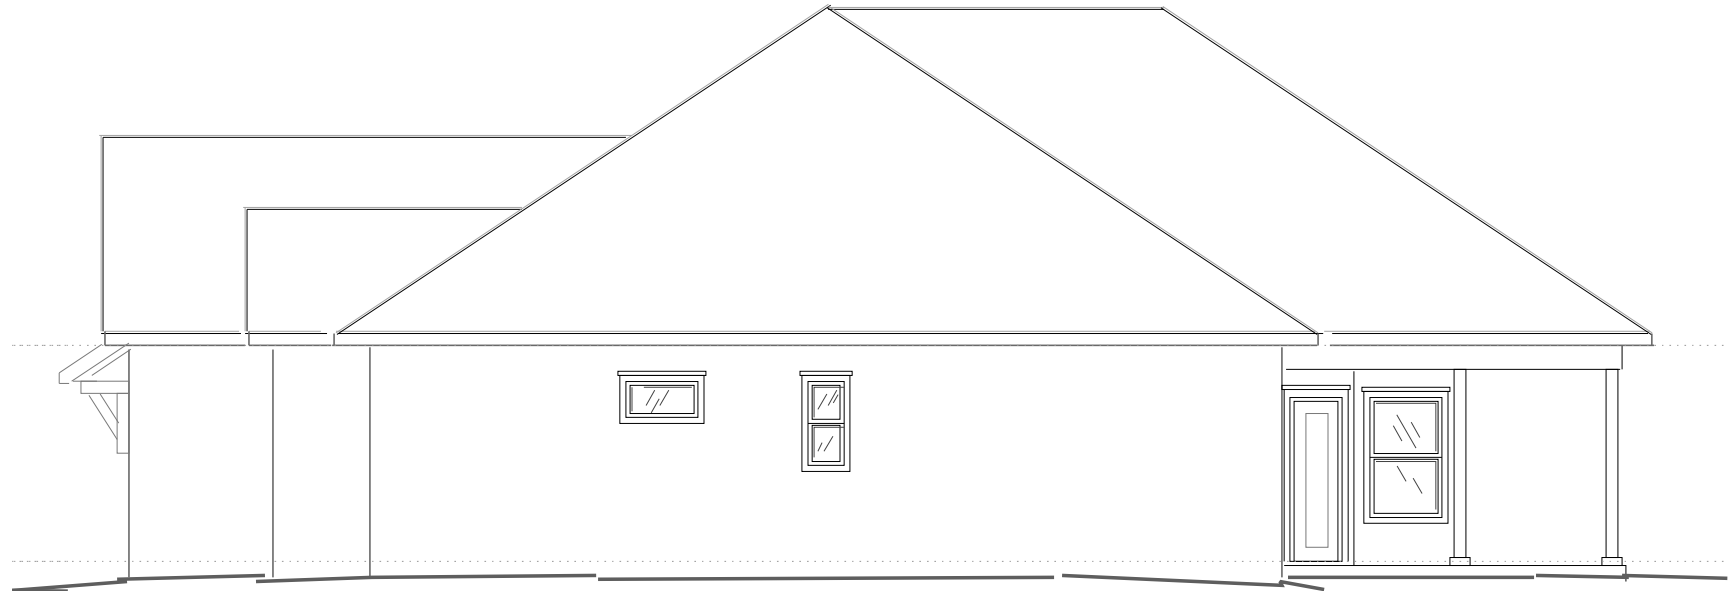

RIGHT ELEVATION
SCALE: 1/8" = 1'-0"



REAR ELEVATION
SCALE: 1/8" = 1'-0"




LEFT ELEVATION
SCALE: 1/8" = 1'-0"

The Lake View Plan B



preliminary plans 4/1/15

©COPYRIGHT 2014 HMA Architects

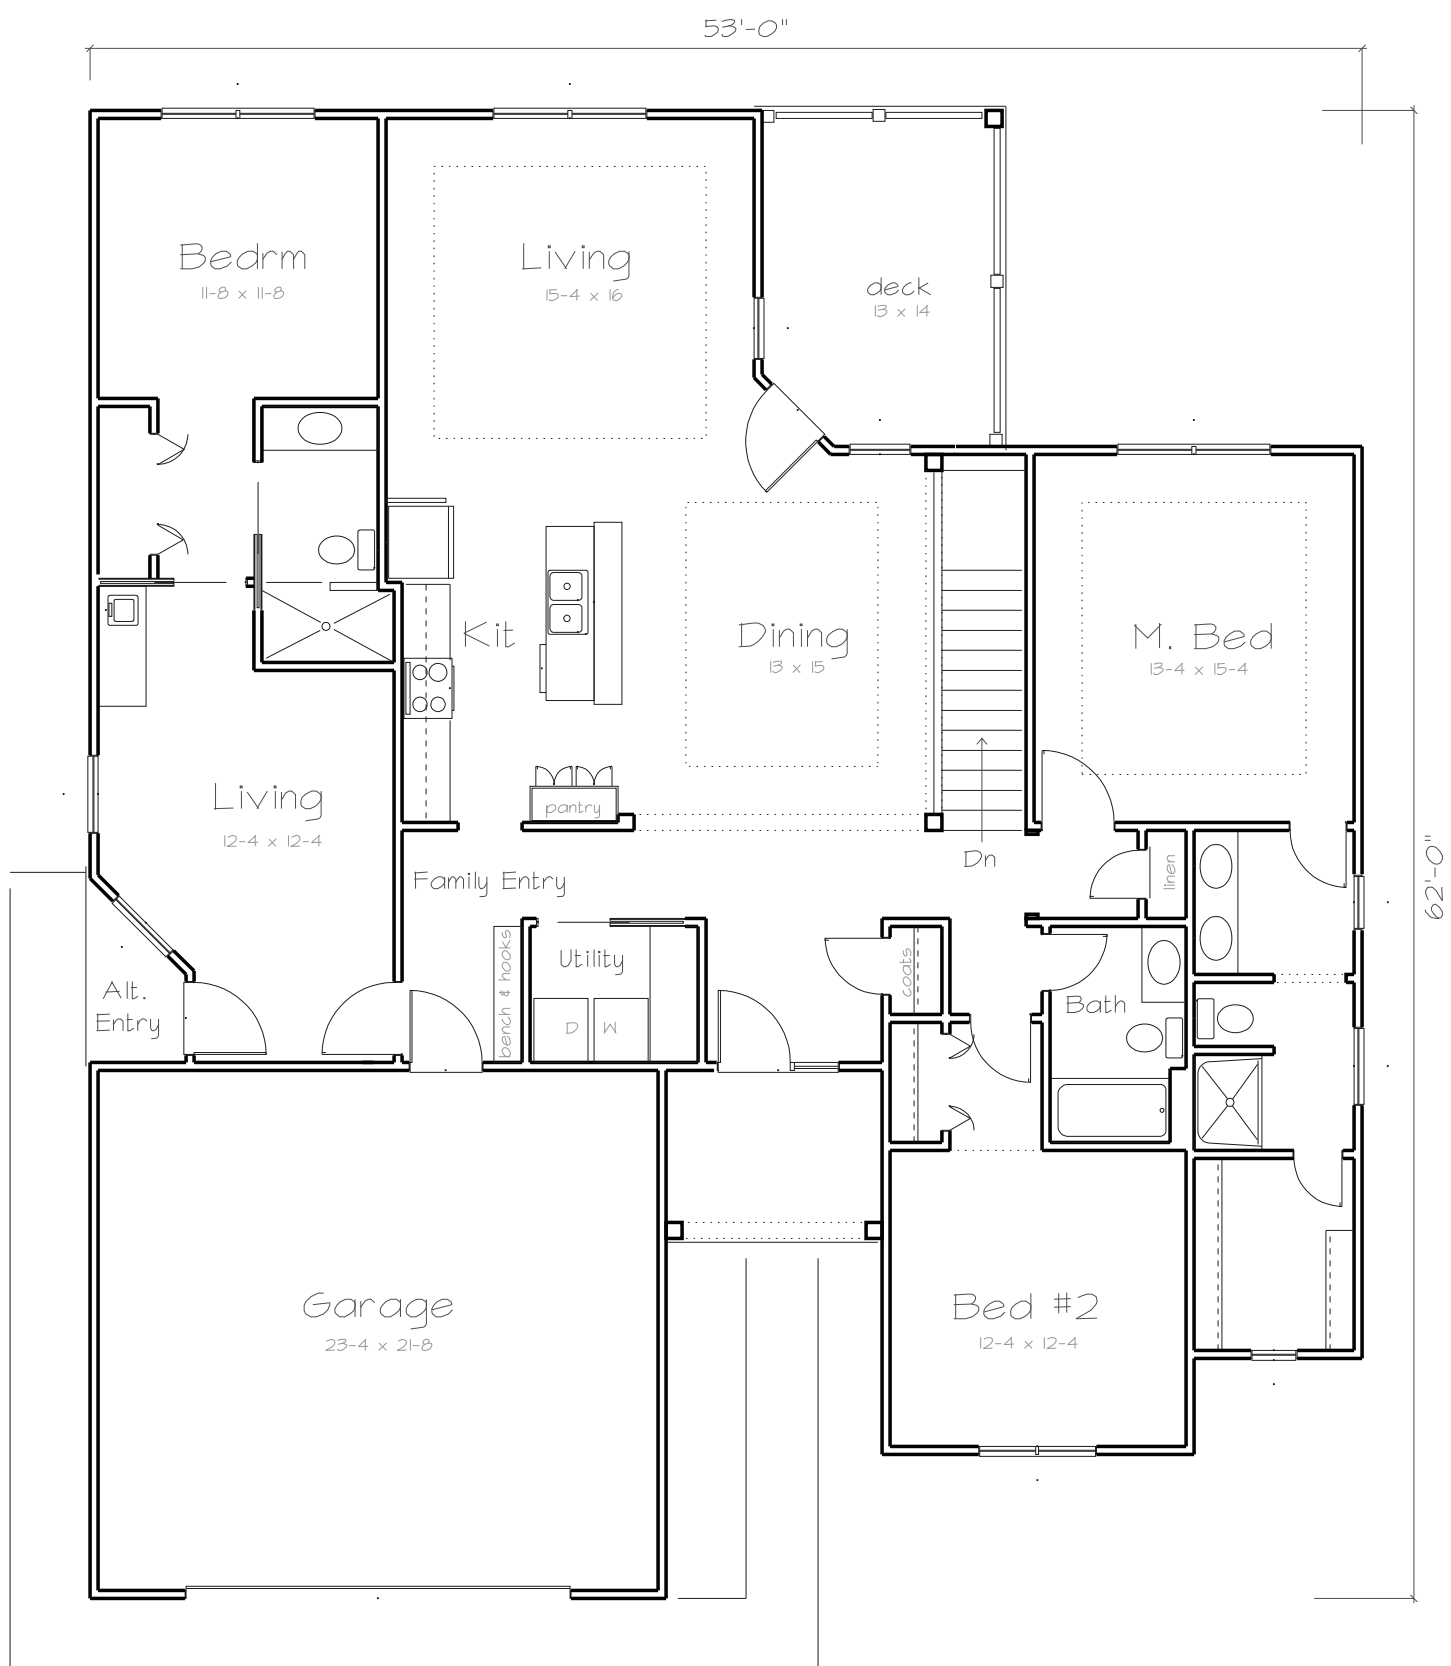

The Lake View Plan B


1573 sq.ft. home



preliminary plans 4/1/15

469 sq.ft. apartment


©COPYRIGHT 2014 HMA Architects

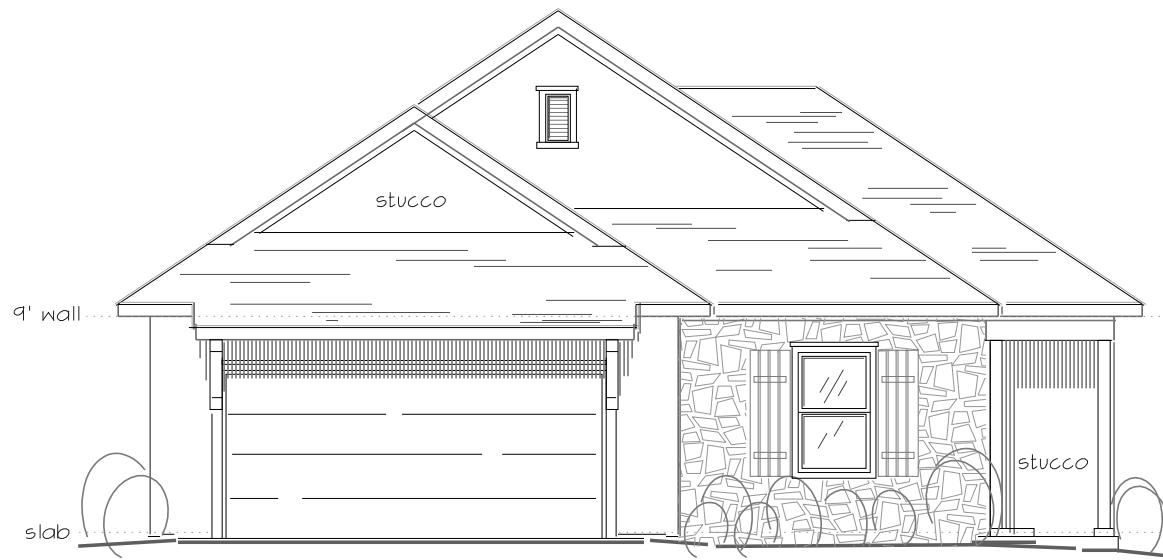

RIGHT ELEVATION
SCALE: 1/8" = 1'-0"



REAR ELEVATION
SCALE: 1/8" = 1'-0"

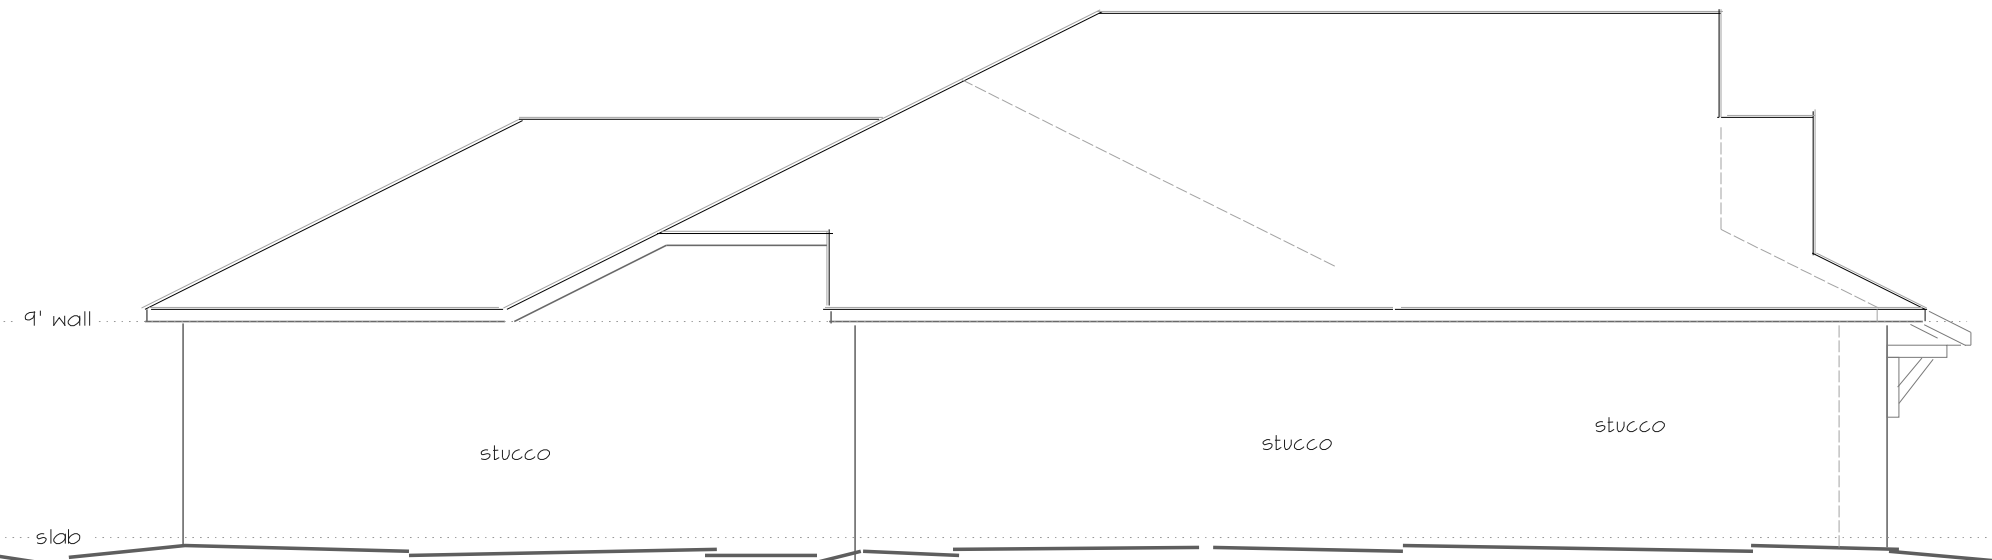


LEFT ELEVATION
SCALE: 1/8" = 1'-0"

Plan One The Lake View Addition

©COPYRIGHT 2014 HMA Architects

preliminary plans 3/23/15




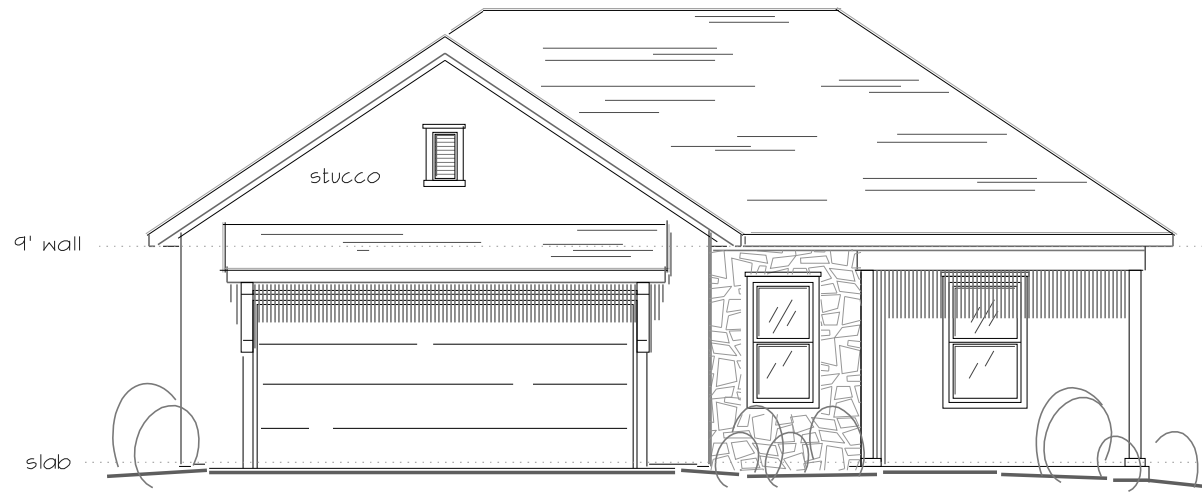


FRONT ELEVATION
SCALE: 1/8" = 1'-0"



RIGHT ELEVATION
SCALE: 1/8" = 1'-0"

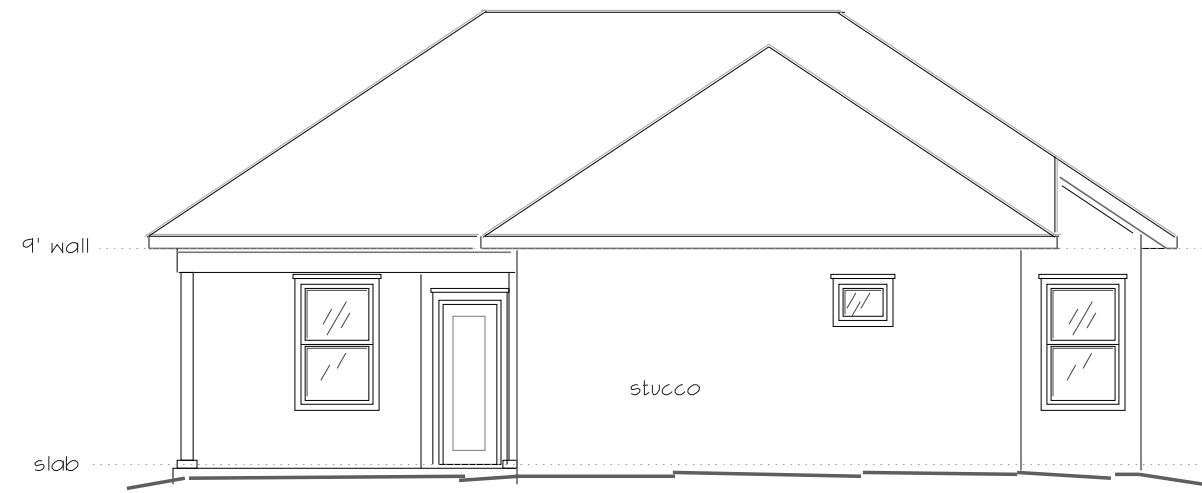

REAR ELEVATION
SCALE: 1/8" = 1'-0"

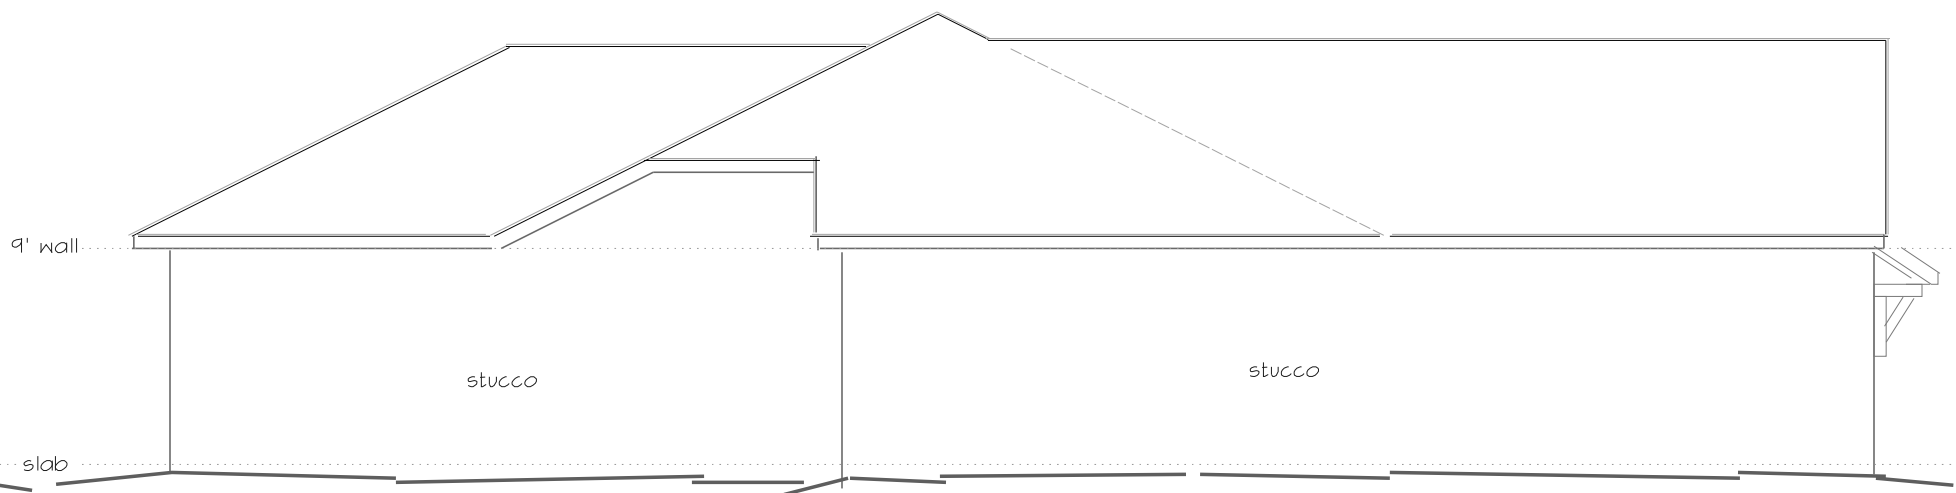

LEFT ELEVATION
SCALE: 1/8" = 1'-0"

Plan Three The Lake View Addition

©COPYRIGHT 2014 HMA Architects




preliminary plans 3/23/15



FRONT ELEVATION
SCALE: 1/8" = 1'-0"


with Morning Rm / Office

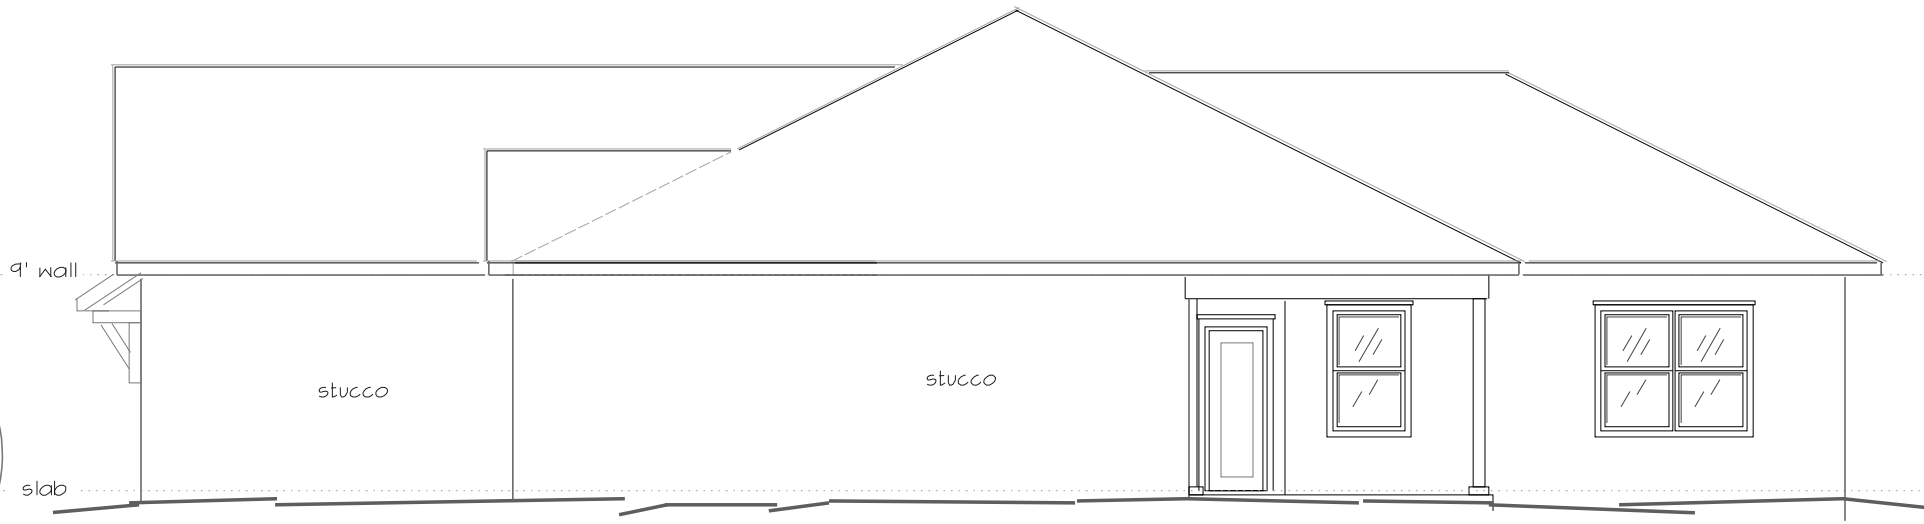

RIGHT ELEVATION
SCALE: 1/8" = 1'-0"



REAR ELEVATION
SCALE: 1/8" = 1'-0"

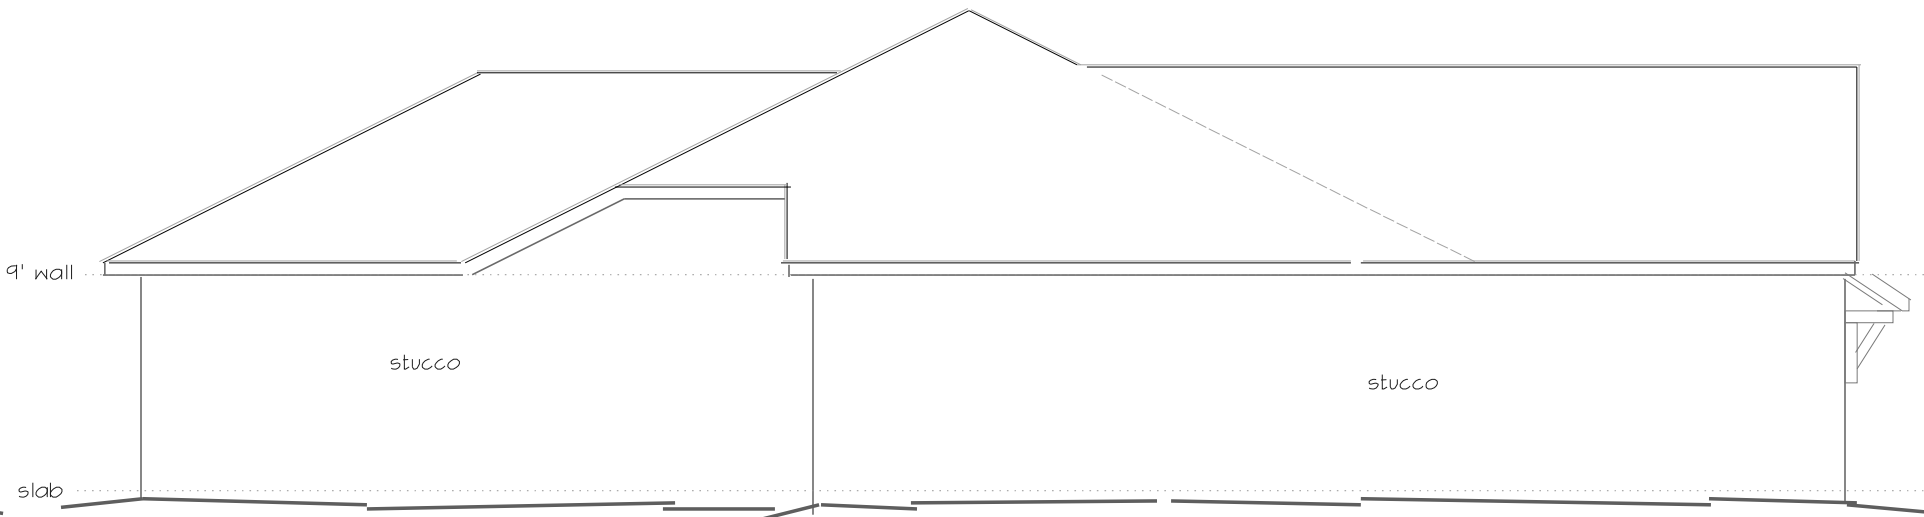

LEFT ELEVATION
SCALE: 1/8" = 1'-0"

Plan Three The Lake View Addition

©COPYRIGHT 2014 HMA Architects



preliminary plans 3/23/15