


**KU TENNIS CENTER
RENOVATIONS**
LAWRENCE, KS

PROJECT # 215-510
AUGUST 1, 2015



RELEASE:	DATE:
1.0	08.05.15
2.0	09.28.15

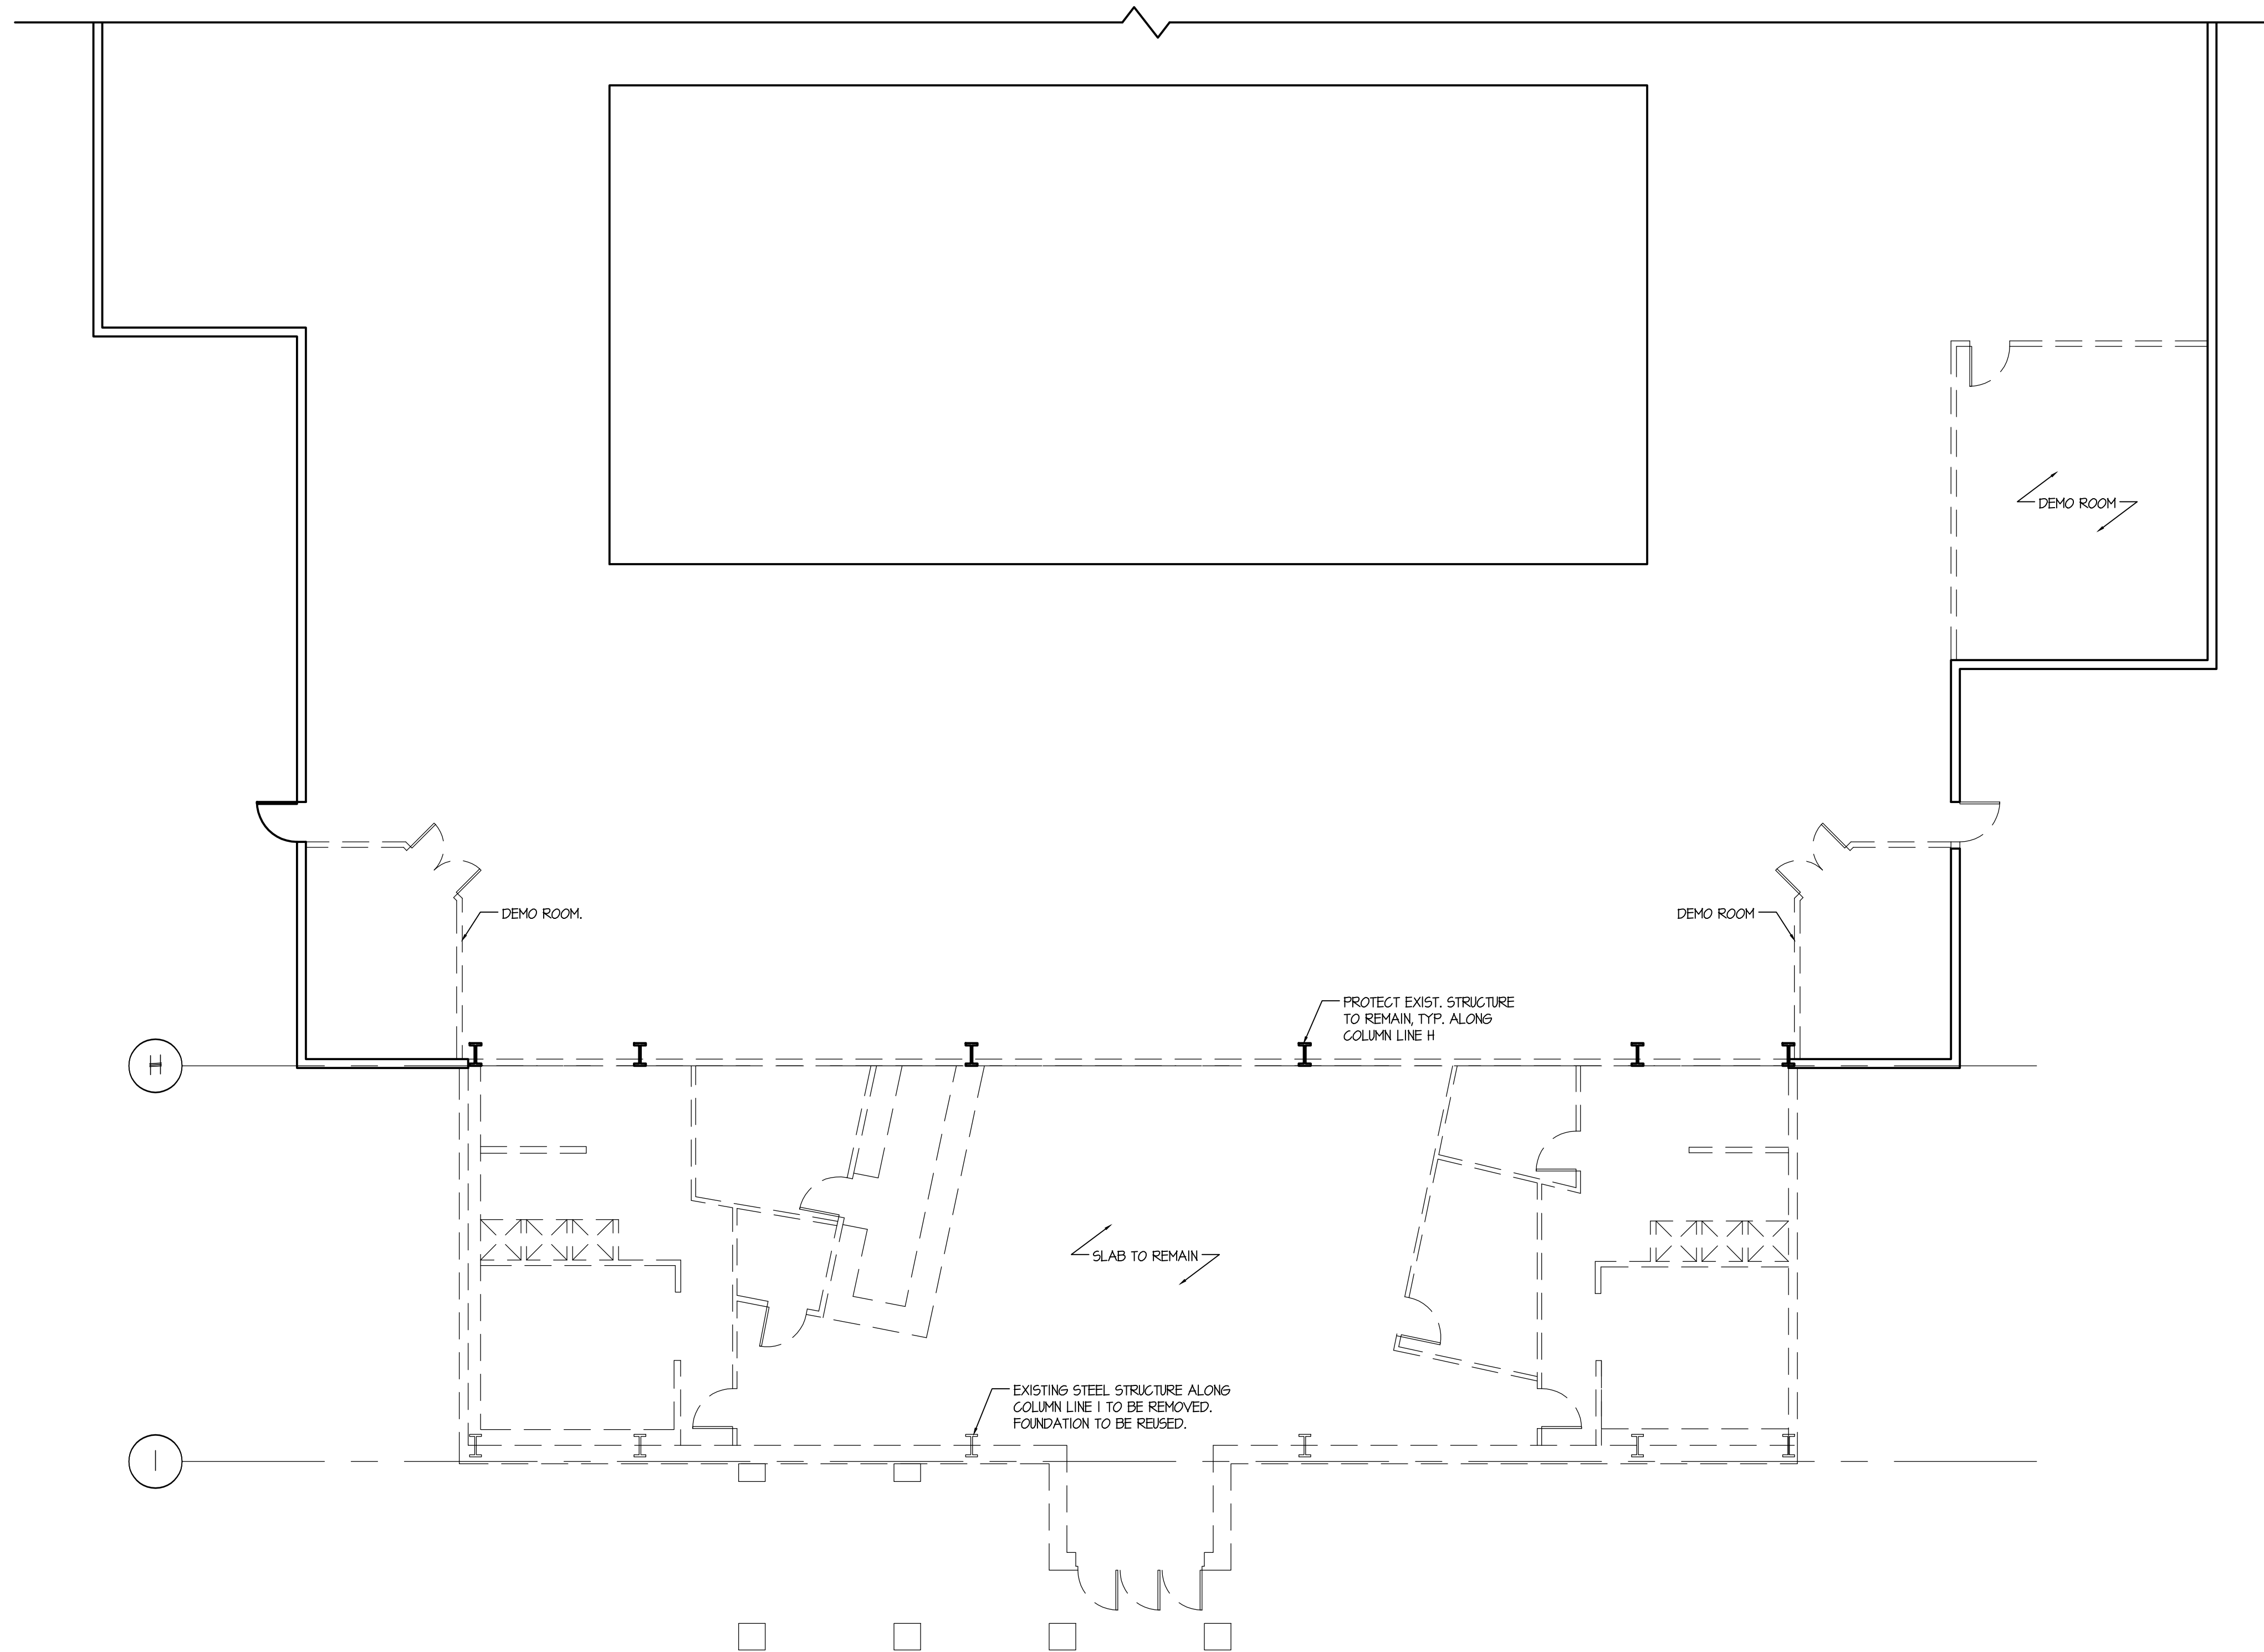

DEMO PLAN
SCALE: 1/8" = 1'-0"



J:\Project\215-000\215-570\CAD & CAD PDF's\Architectural\215-570 - Sheets.dwg, 9/30/2015 2:02:40 PM

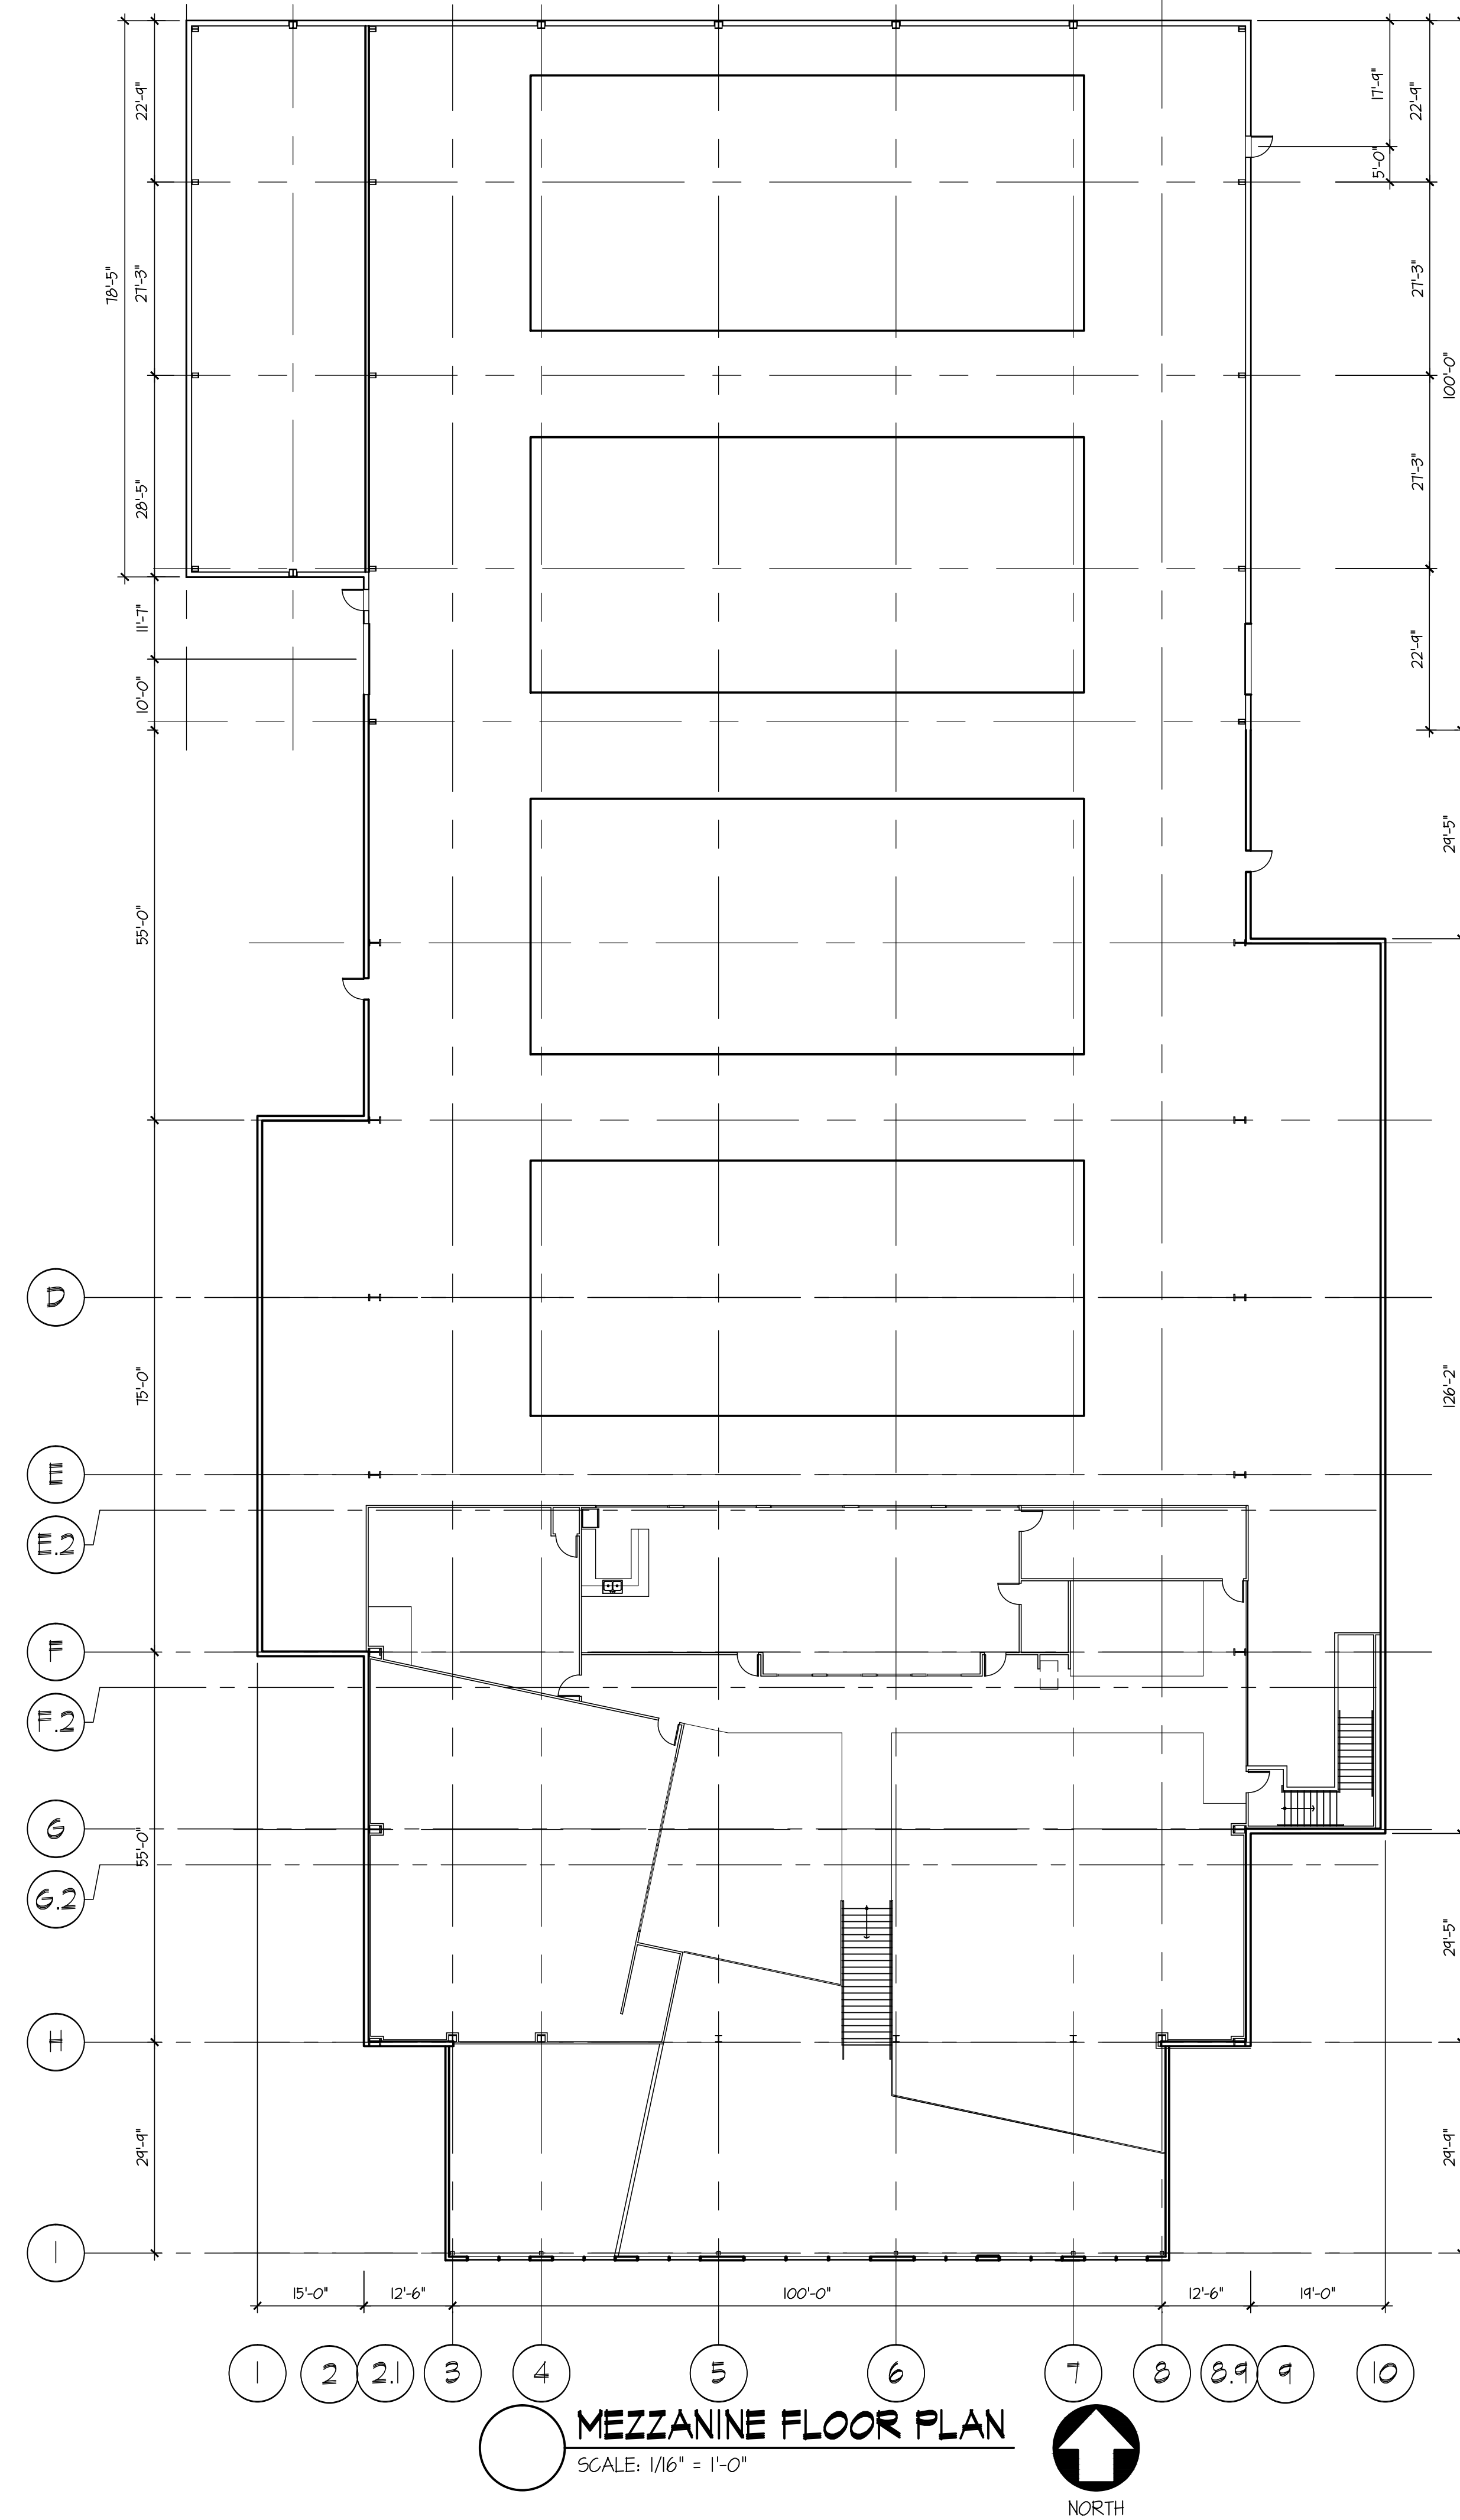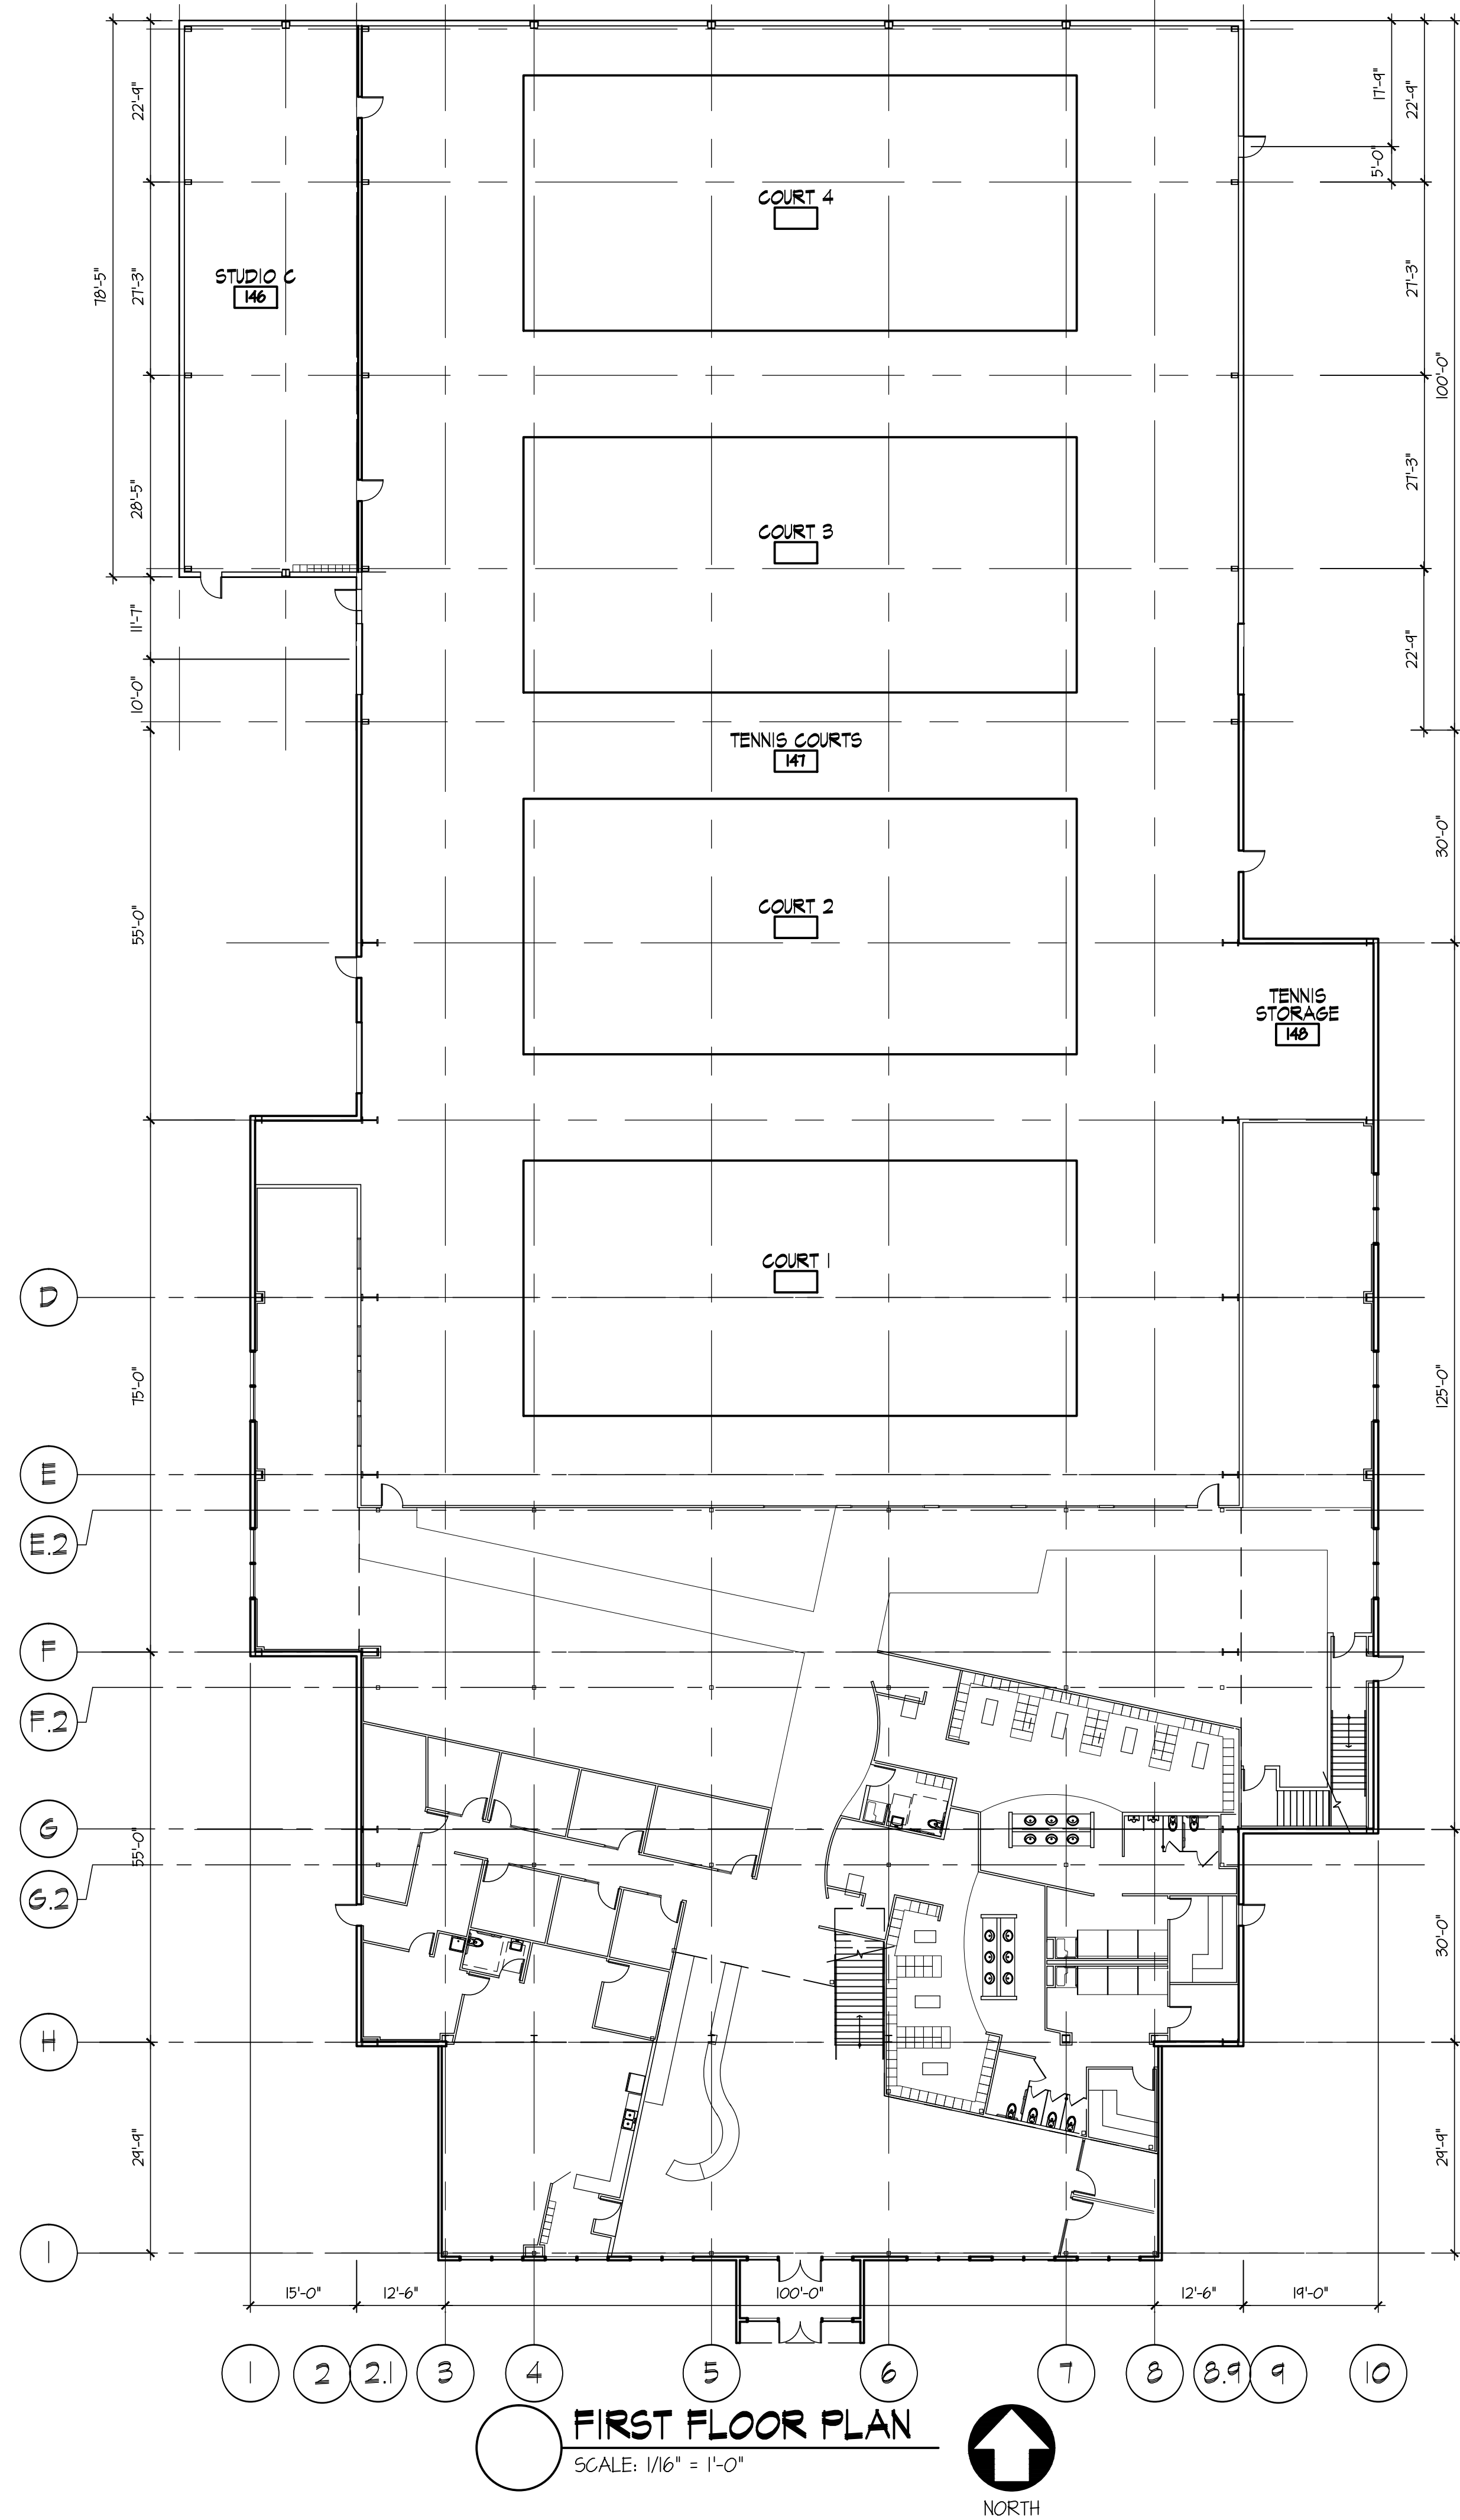

paulwerner
ARCHITECTS

123 W. 8th STREET
SUITE B2
LAWRENCE, KS 66044

OFFICE: 785.832.0804
FAX: 785.832.0890

© PAUL WERNER ARCHITECTS, L.L.C.
THIS DRAWING IS COPYRIGHTED WORK BY
PAUL WERNER ARCHITECTS, L.L.C. THIS
DRAWING MAY NOT BE PHOTOGRAPHED,
TRACED OR COPIED IN ANY MANNER
WITHOUT THE WRITTEN PERMISSION OF PAUL
WERNER ARCHITECTS, L.L.C.

KU TENNIS CENTER
RENOVATIONS
LAWRENCE, KS


PROJECT # 215-510
AUGUST 1, 2015

RELEASE: DATE:
1.0 08.05.15
2.0 09.28.15


**KU TENNIS CENTER
RENOVATIONS**
LAWRENCE, KS

PROJECT # 215-510
AUGUST 1, 2015

RELEASE: DATE:
1.0 08.05.15
2.0 09.28.15

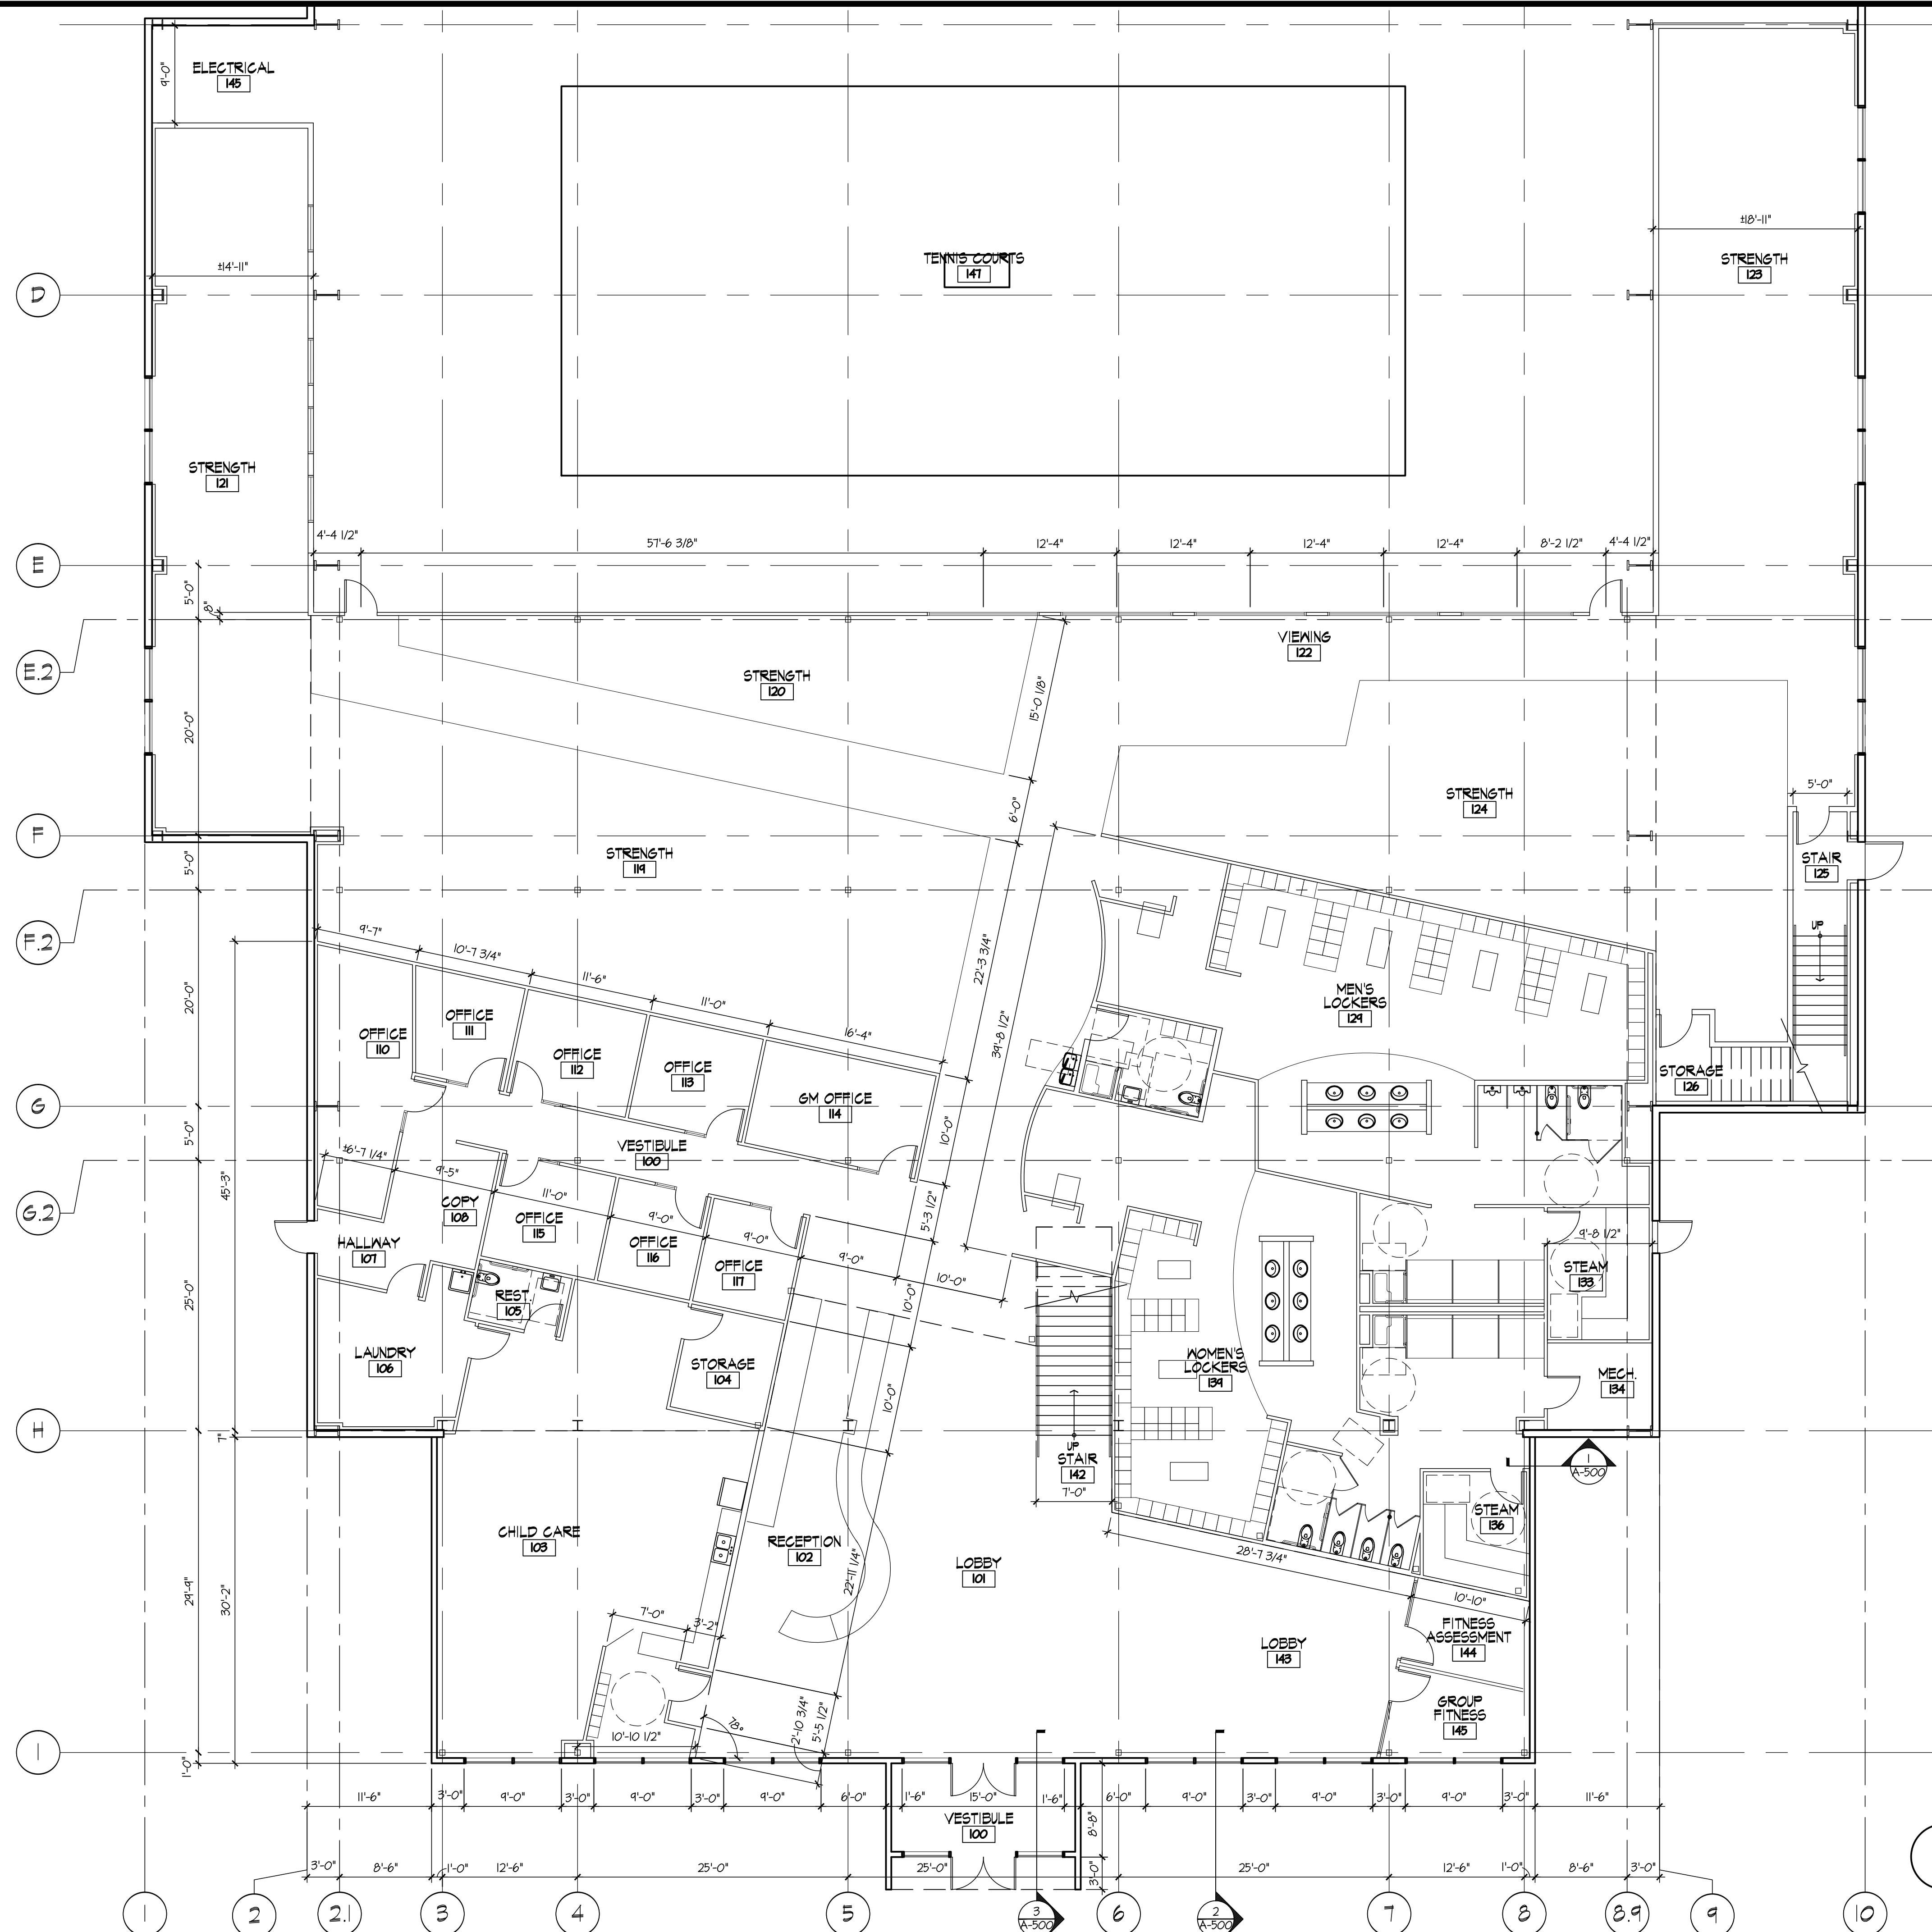

ENLARGED FIRST FLOOR PLAN
SCALE: 1/8" = 1'-0"

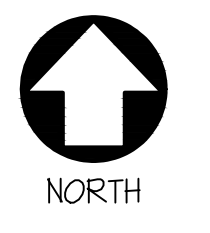


J:\Project\215-000\215-570\CAD & CAD PDF's\Architectural\215-570 - Sheets.dwg, 9/30/2015 2:02:49 PM


**KU TENNIS CENTER
RENOVATIONS**
LAWRENCE, KS

PROJECT # 215-510
AUGUST 1, 2015


RELEASE: DATE:
1.0 08.05.15
2.0 09.28.15

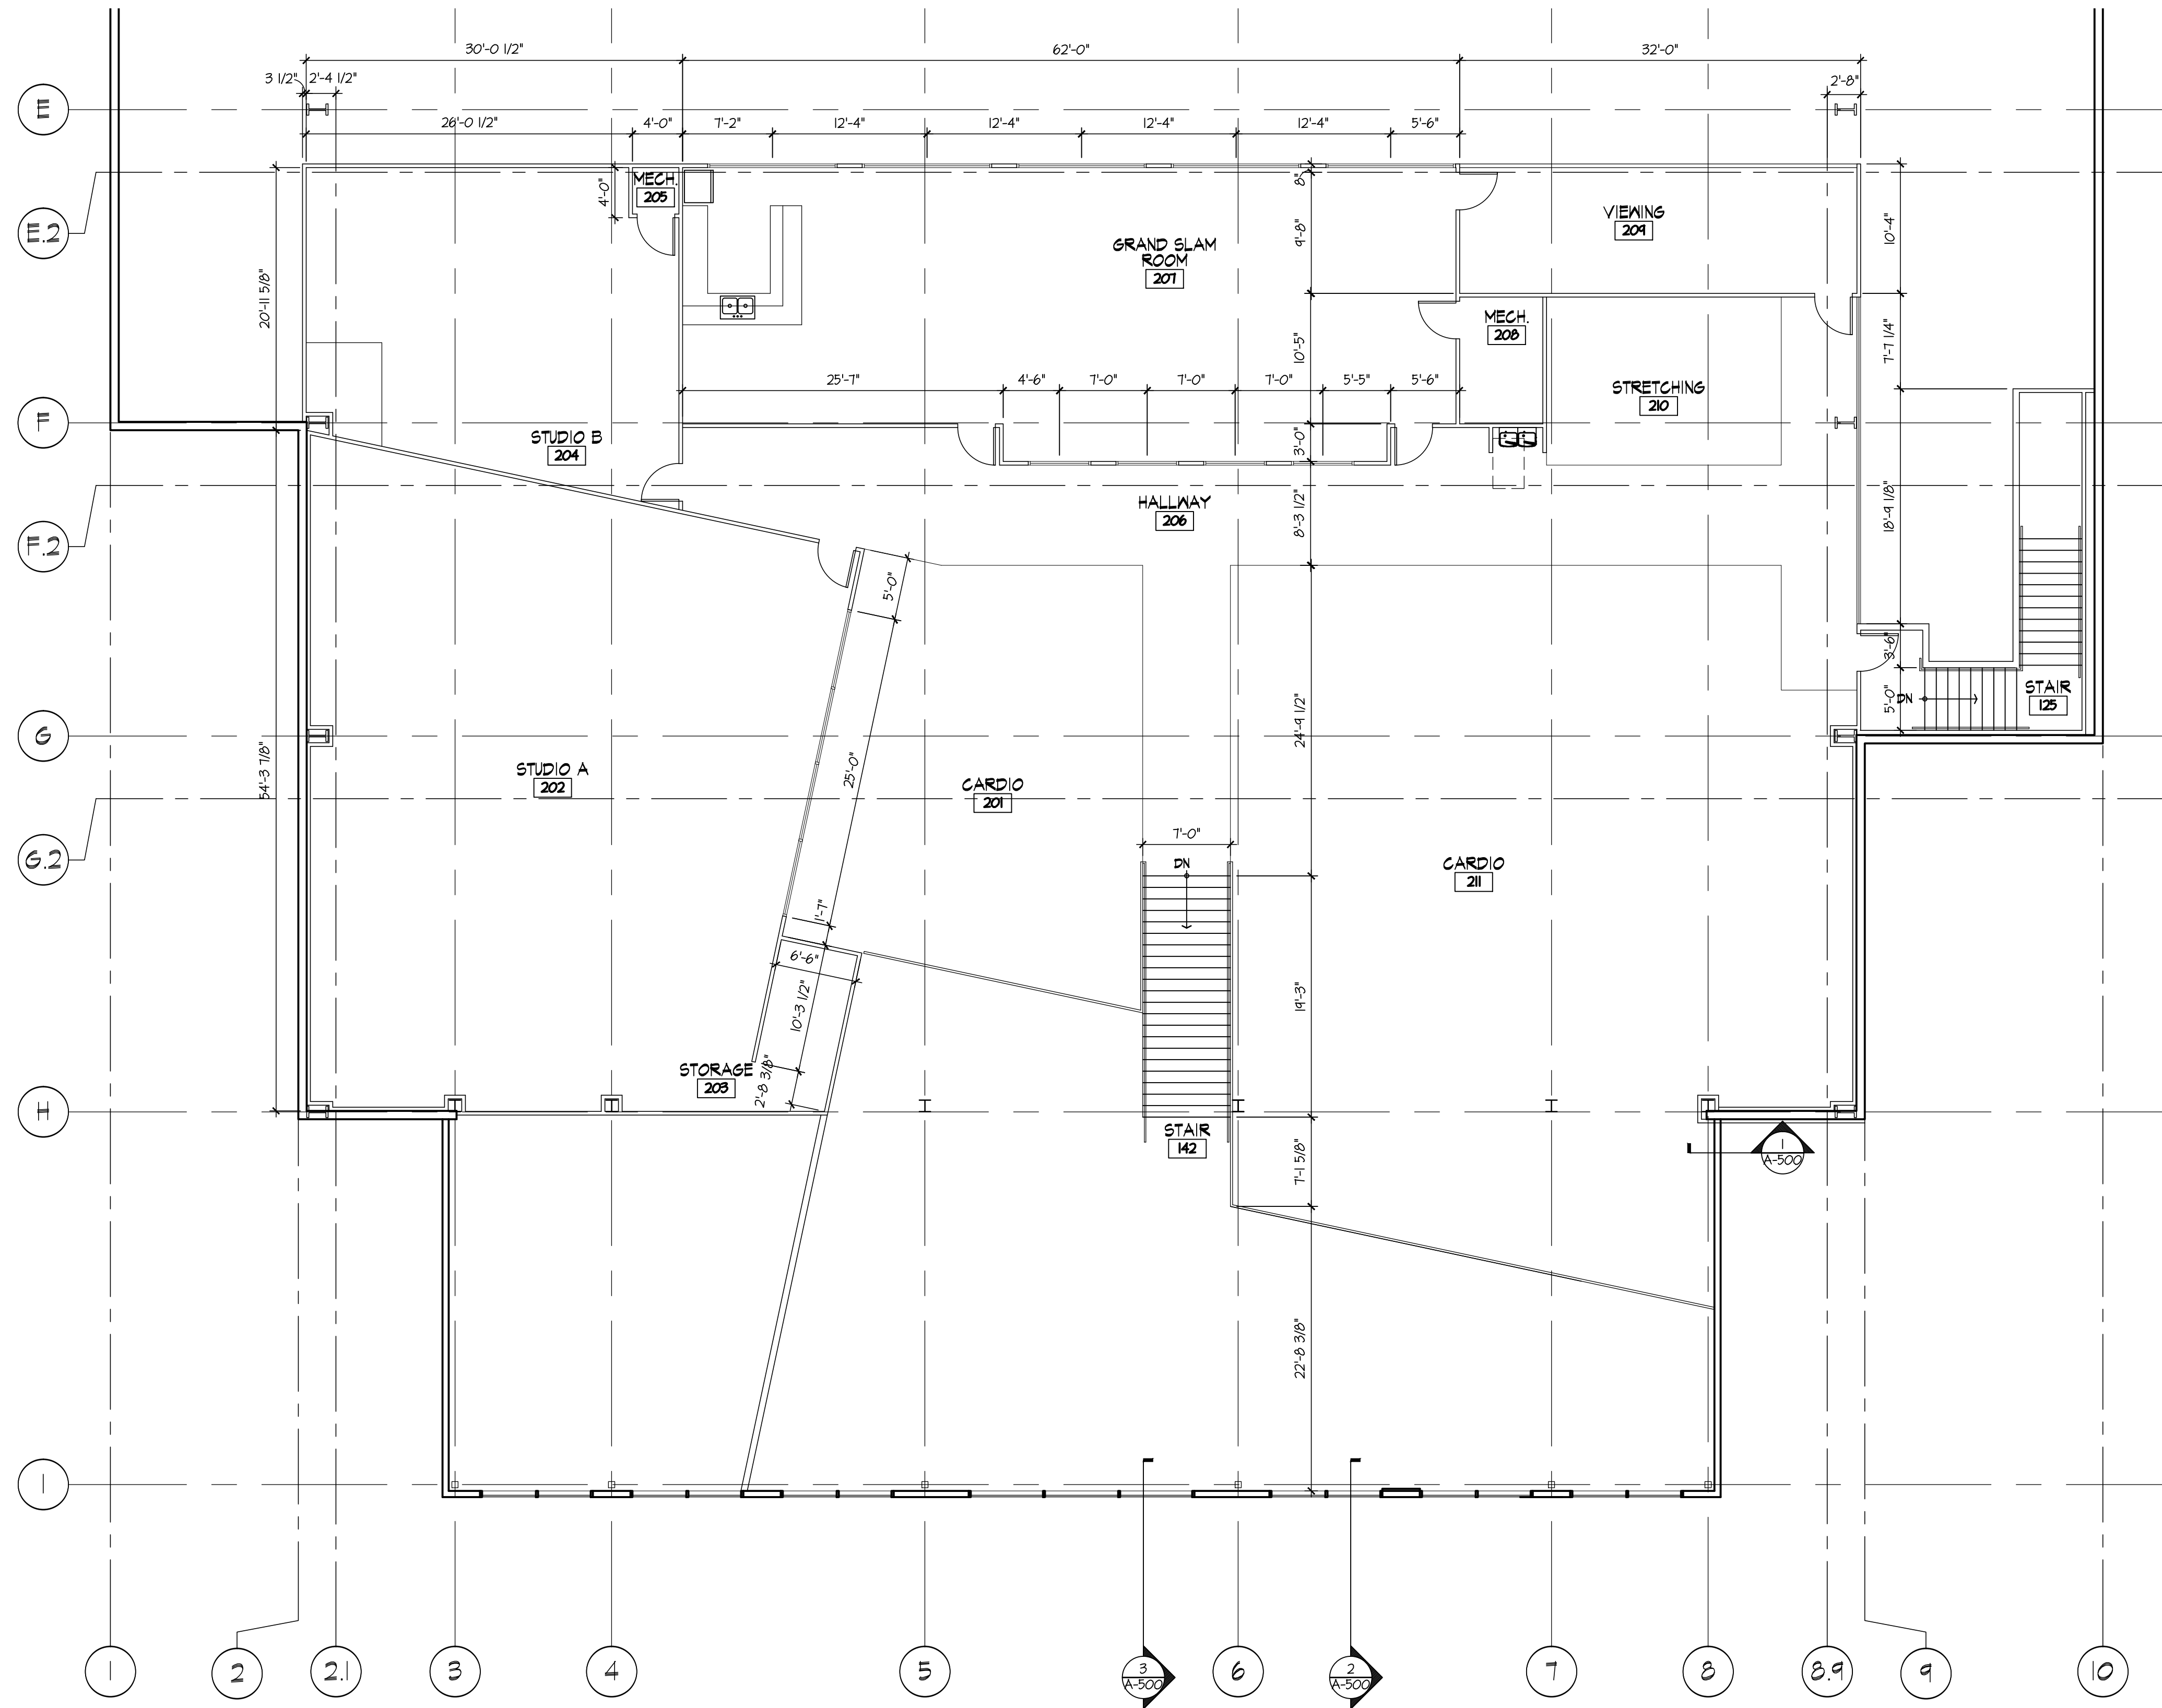

ENLARGED MEZZANINE FLOOR PLAN
SCALE: 1/8" = 1'-0"

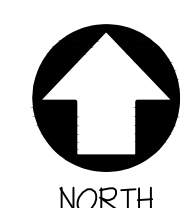

J:\Project\215-000\215-570\CAD & CAD PDF's\Architectural\215-570 - Sheets.dwg, 9/30/2015 2:02:59 PM

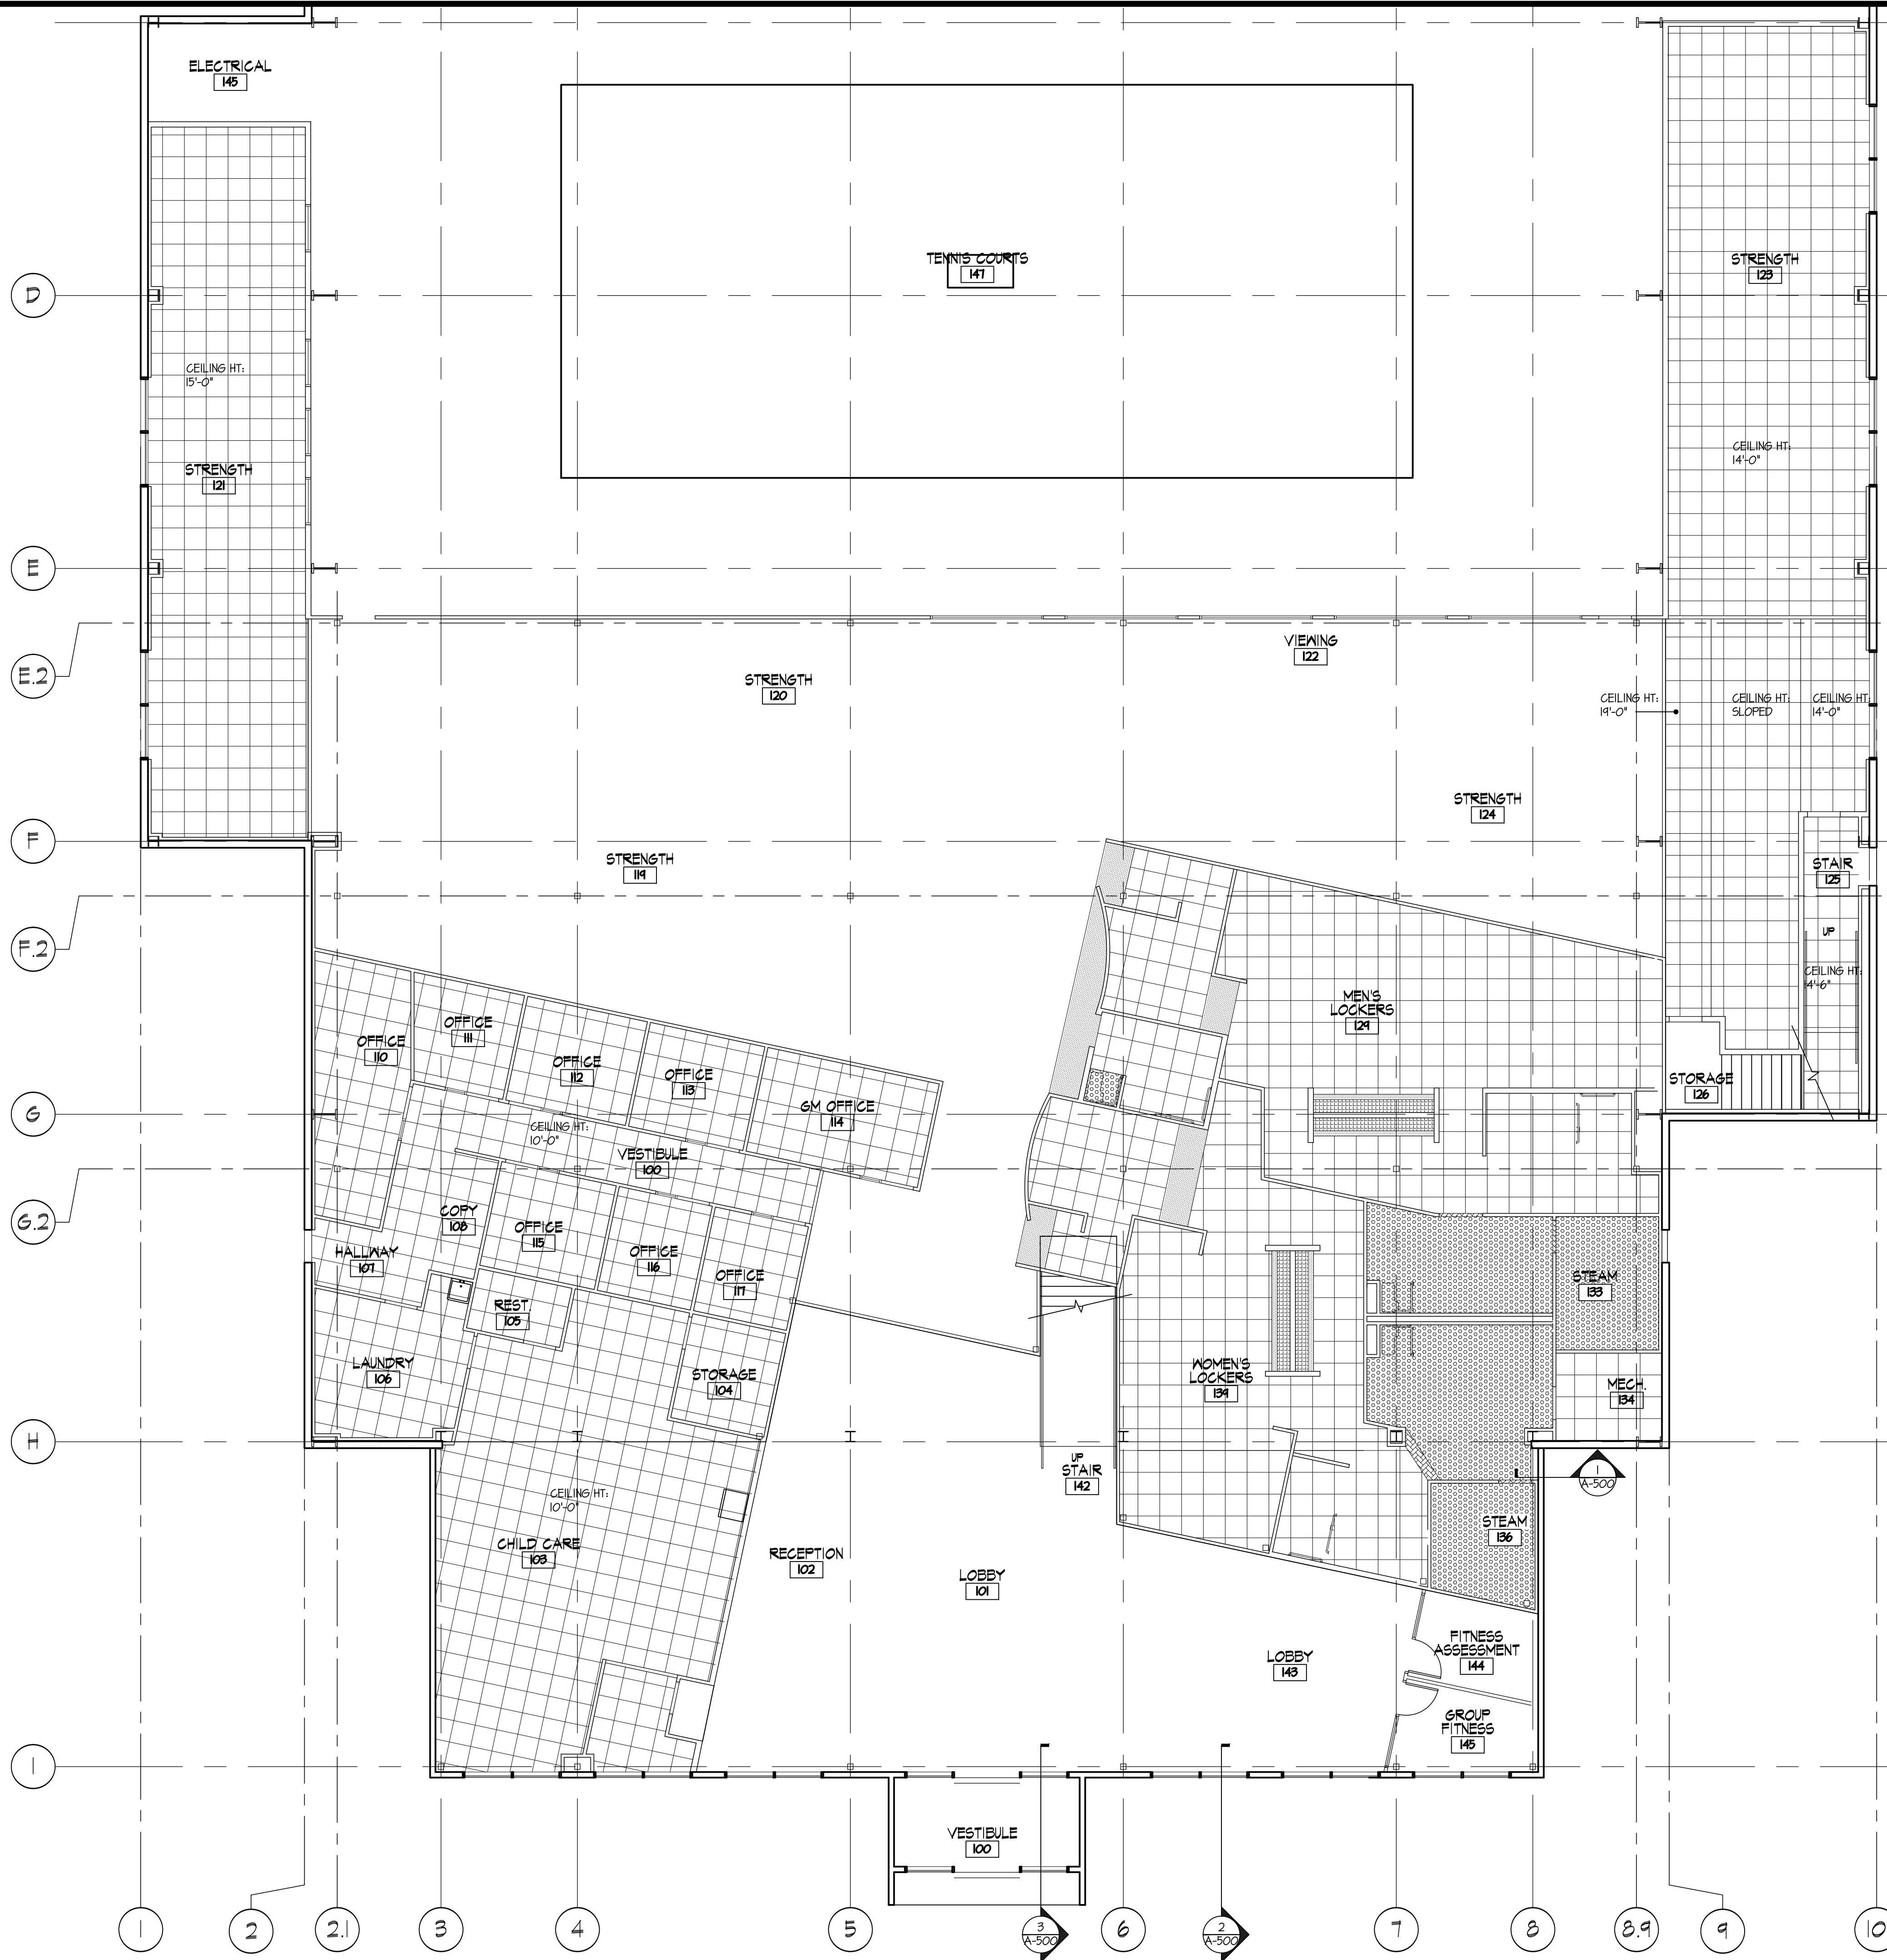

CEILING LEGEND

	NEW SUSPENDED ACOUSTICAL CL6 GRID
	NEW BULKHEAD CONSTRUCTION
	PORCELAIN TILE CEILING
	EGG GRATE DIFFUSER
	PORCELAIN TILE FINISH BULKHEAD
	EXPOSED CEILING, PAINTED

paulwerner
ARCHITECTS

123 W. 8th STREET
SUITE B2
LAWRENCE, KS 66044
OFFICE: 785.832.0804
FAX: 785.832.0890

© PAUL WERNER ARCHITECTS, L.L.C.
THIS DRAWING IS COPYRIGHTED WORK BY
PAUL WERNER ARCHITECTS, L.L.C. THIS
DRAWING MAY NOT BE PHOTOGRAPHED,
TRACED OR COPIED IN ANY MANNER
WITHOUT THE WRITTEN PERMISSION OF PAUL
WERNER ARCHITECTS, L.L.C.

**KU TENNIS CENTER
RENOVATIONS**
LAWRENCE, KS






 
PROJECT # 215-510
AUGUST 1, 2015


RELEASE: 1.0 08.05.15
2.0 09.28.15

**FIRST FLOOR
REFLECTED CEILING PLAN**
SCALE: 1/8" = 1'-0"
NORTH

J:\Project\215-000\215-570\CAD & CAD PDF's\Architectural\215-570 - Sheets.dwg, 9/30/2015 2:03:09 PM

CEILING LEGEND

    -  NEW SUSPENDED ACOUSTICAL CLG GRID
-  NEW BULKHEAD CONSTRUCTION
-  PORCELAIN TILE CEILING
-  EGG GRATE DIFFUSER
-  PORCELAIN TILE FINISH BULKHEAD
-  EXPOSED CEILING, PAINTED

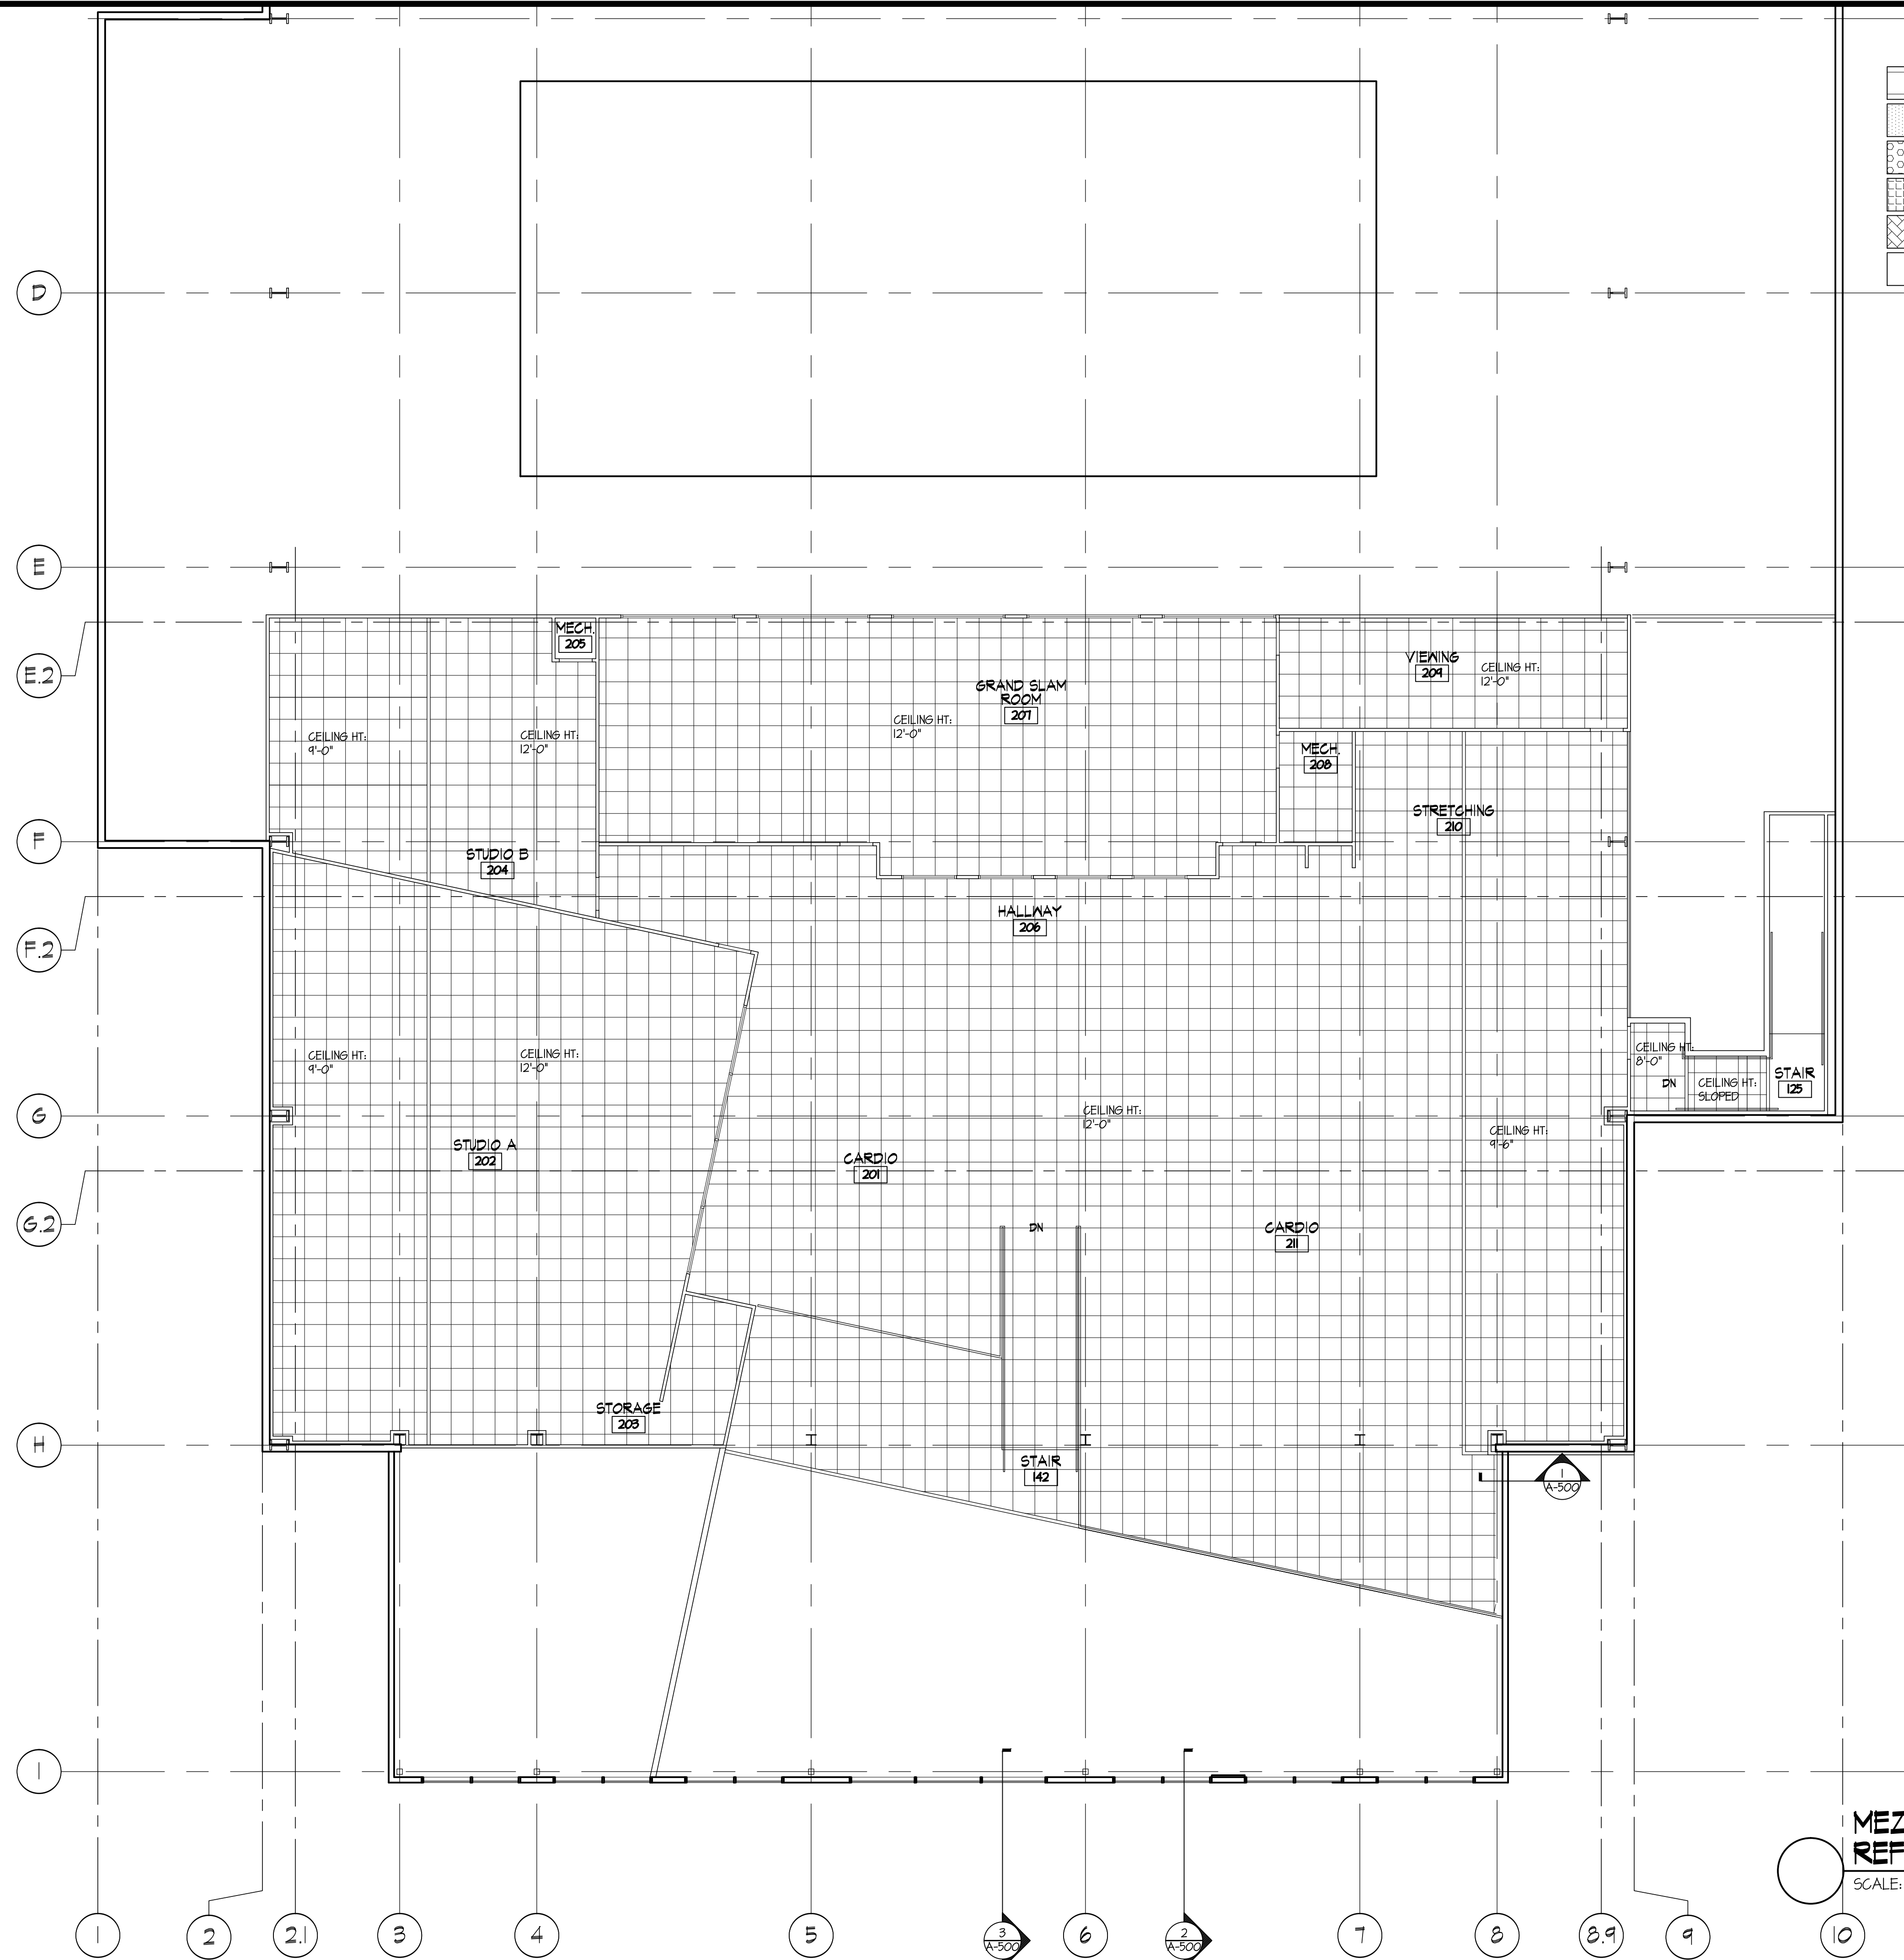

MEZZANINE REFLECTED CEILING PLAN
SCALE: 1/8" = 1'-0"



paulwerner
ARCHITECTS

123 W. 8th STREET
SUITE B2
LAWRENCE, KS 66044
OFFICE: 785.832.0804
FAX: 785.832.0890


© PAUL WERNER ARCHITECTS, L.L.C.
THIS DRAWING IS COPYRIGHTED WORK BY
PAUL WERNER ARCHITECTS, L.L.C. THIS
DRAWING MAY NOT BE PHOTOGRAPHED,
TRACED OR COPIED IN ANY MANNER
WITHOUT THE WRITTEN PERMISSION OF PAUL
WERNER ARCHITECTS, L.L.C.

**KU TENNIS CENTER
RENOVATIONS**
LAWRENCE, KS


PROJECT # 215-510
AUGUST 1, 2015

RELEASE: 1.0 08.05.15
2.0 09.28.15


J:\Project\215-000\215-510\CAD & CAD PDF's\Architectural\215-510 - Sheets.dwg, 9/30/2015 2:03:18 PM

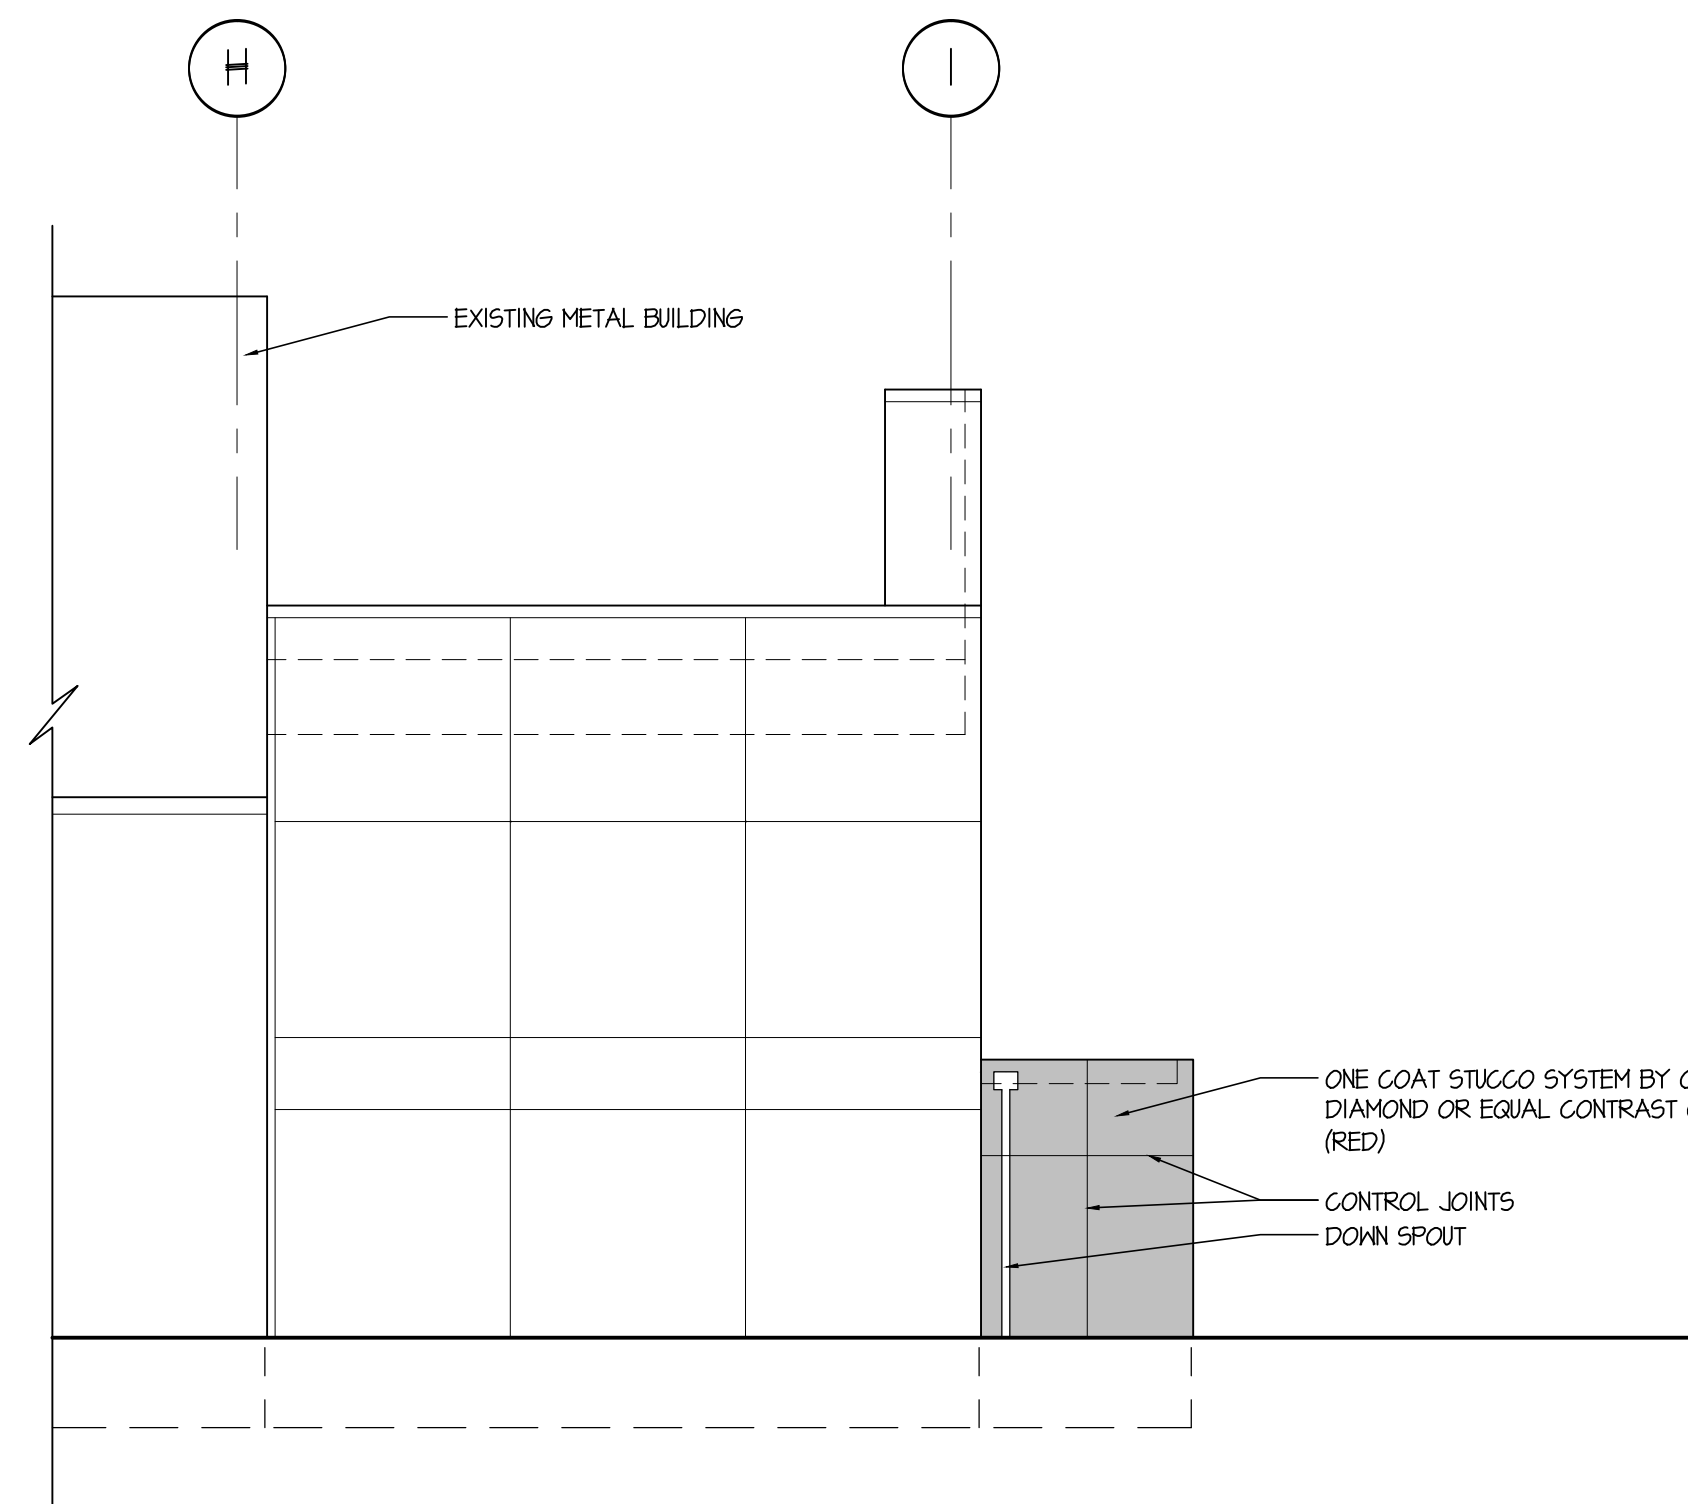


4 PARTIAL WEST ELEVATION
SCALE: 1/8" = 1'-0"

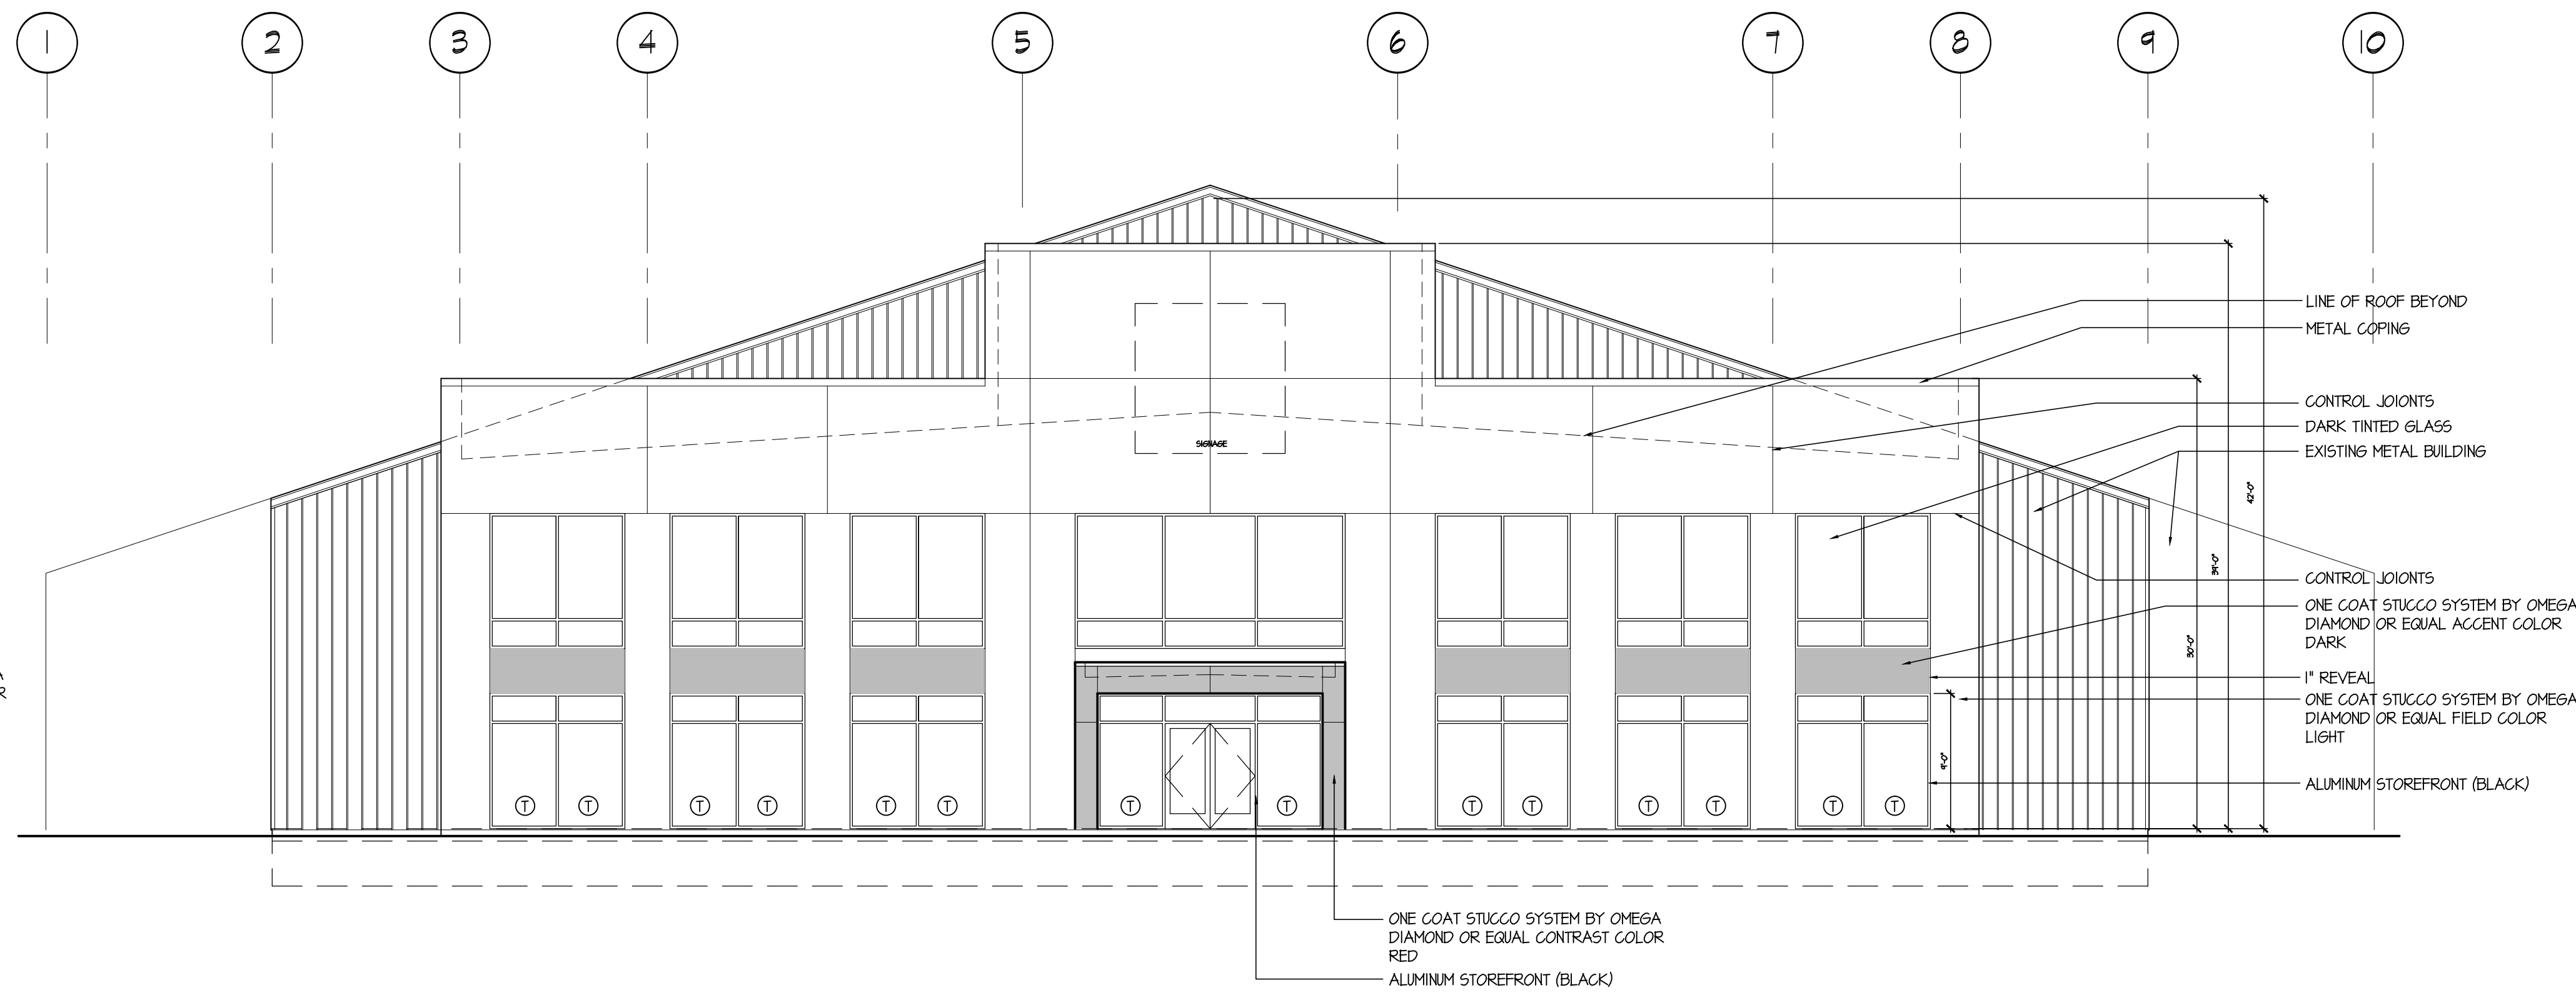


3 SOUTH ELEVATION
SCALE: 1/8" = 1'-0"

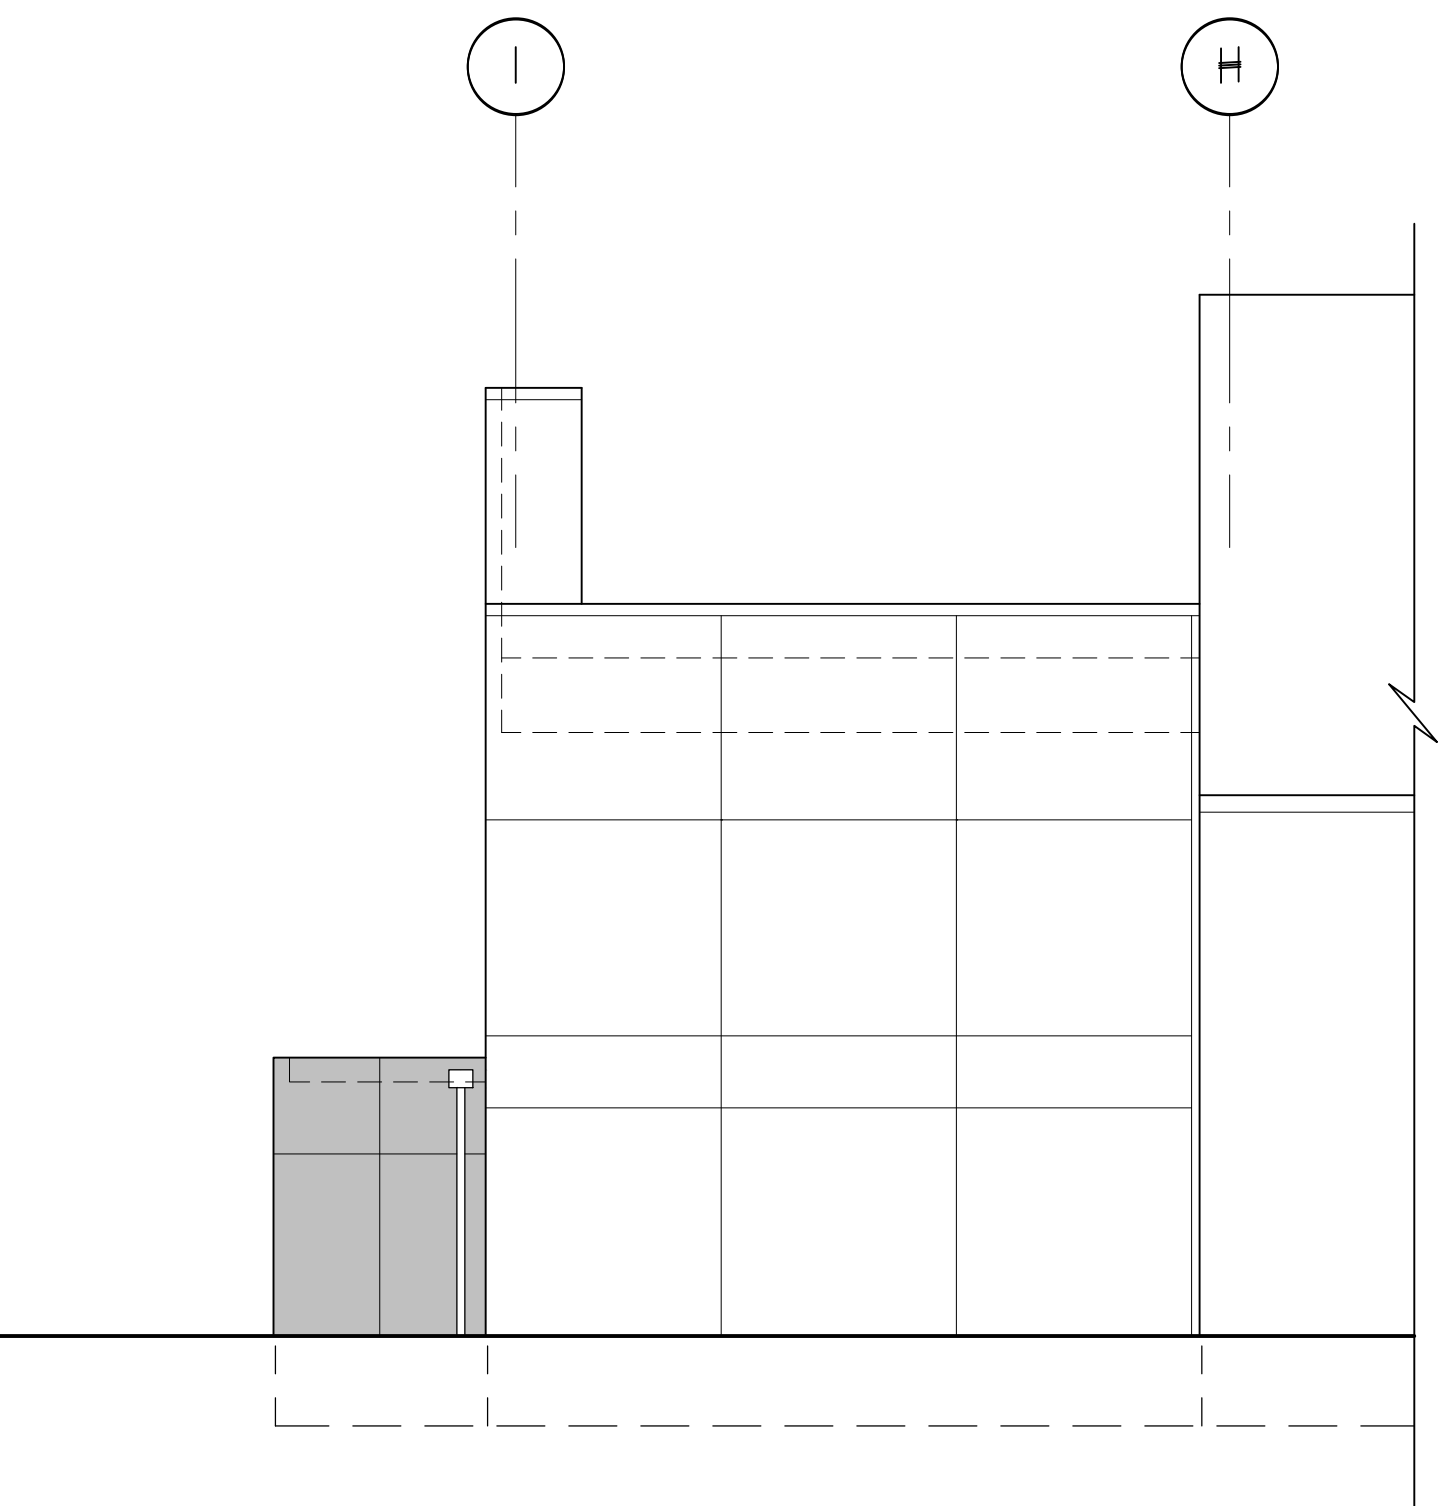


2 PARTIAL EAST ELEVATION
SCALE: 1/8" = 1'-0"

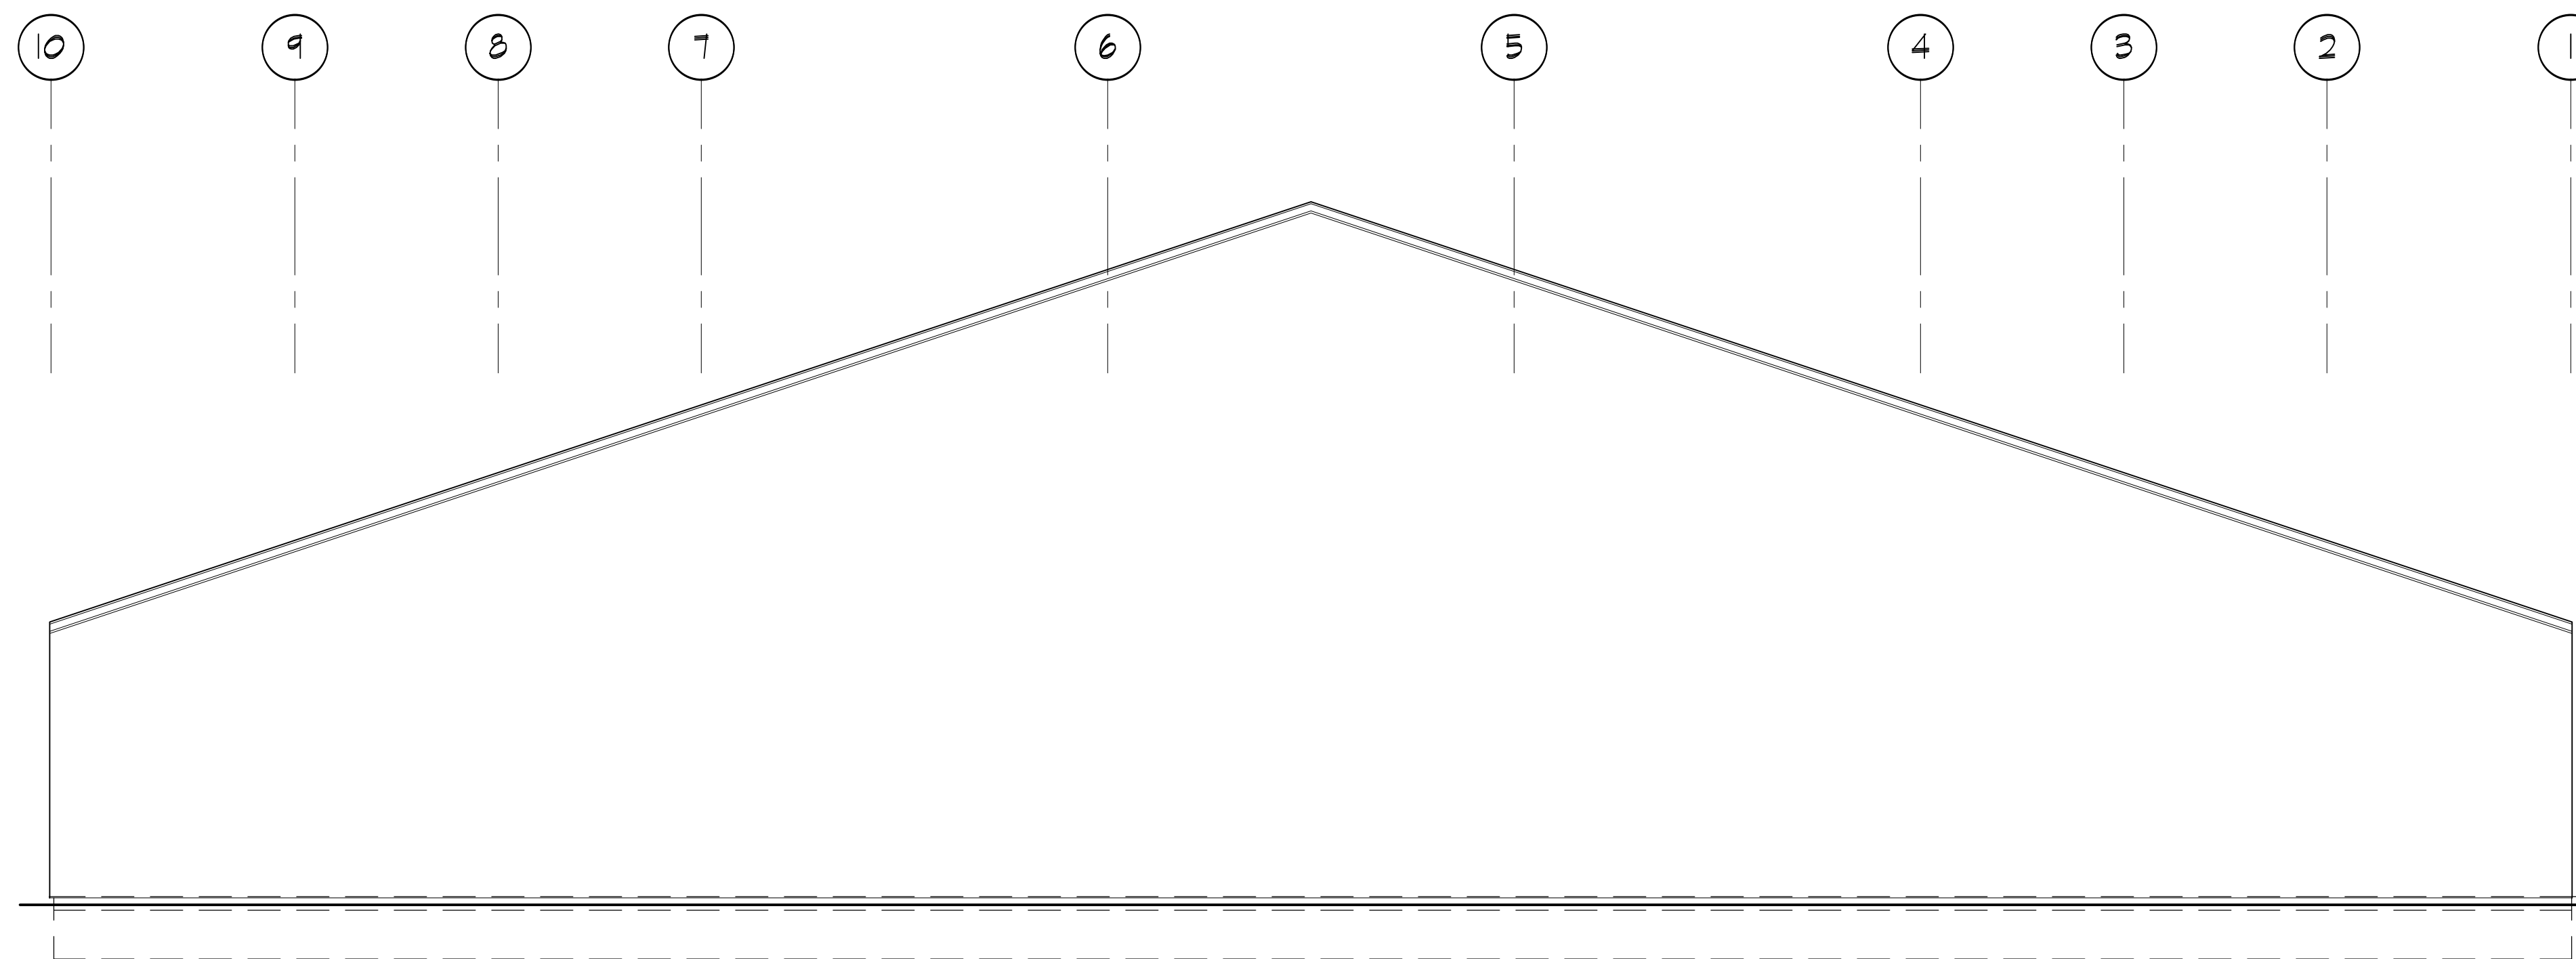


1 NORTH ELEVATION
SCALE: 1/8" = 1'-0"

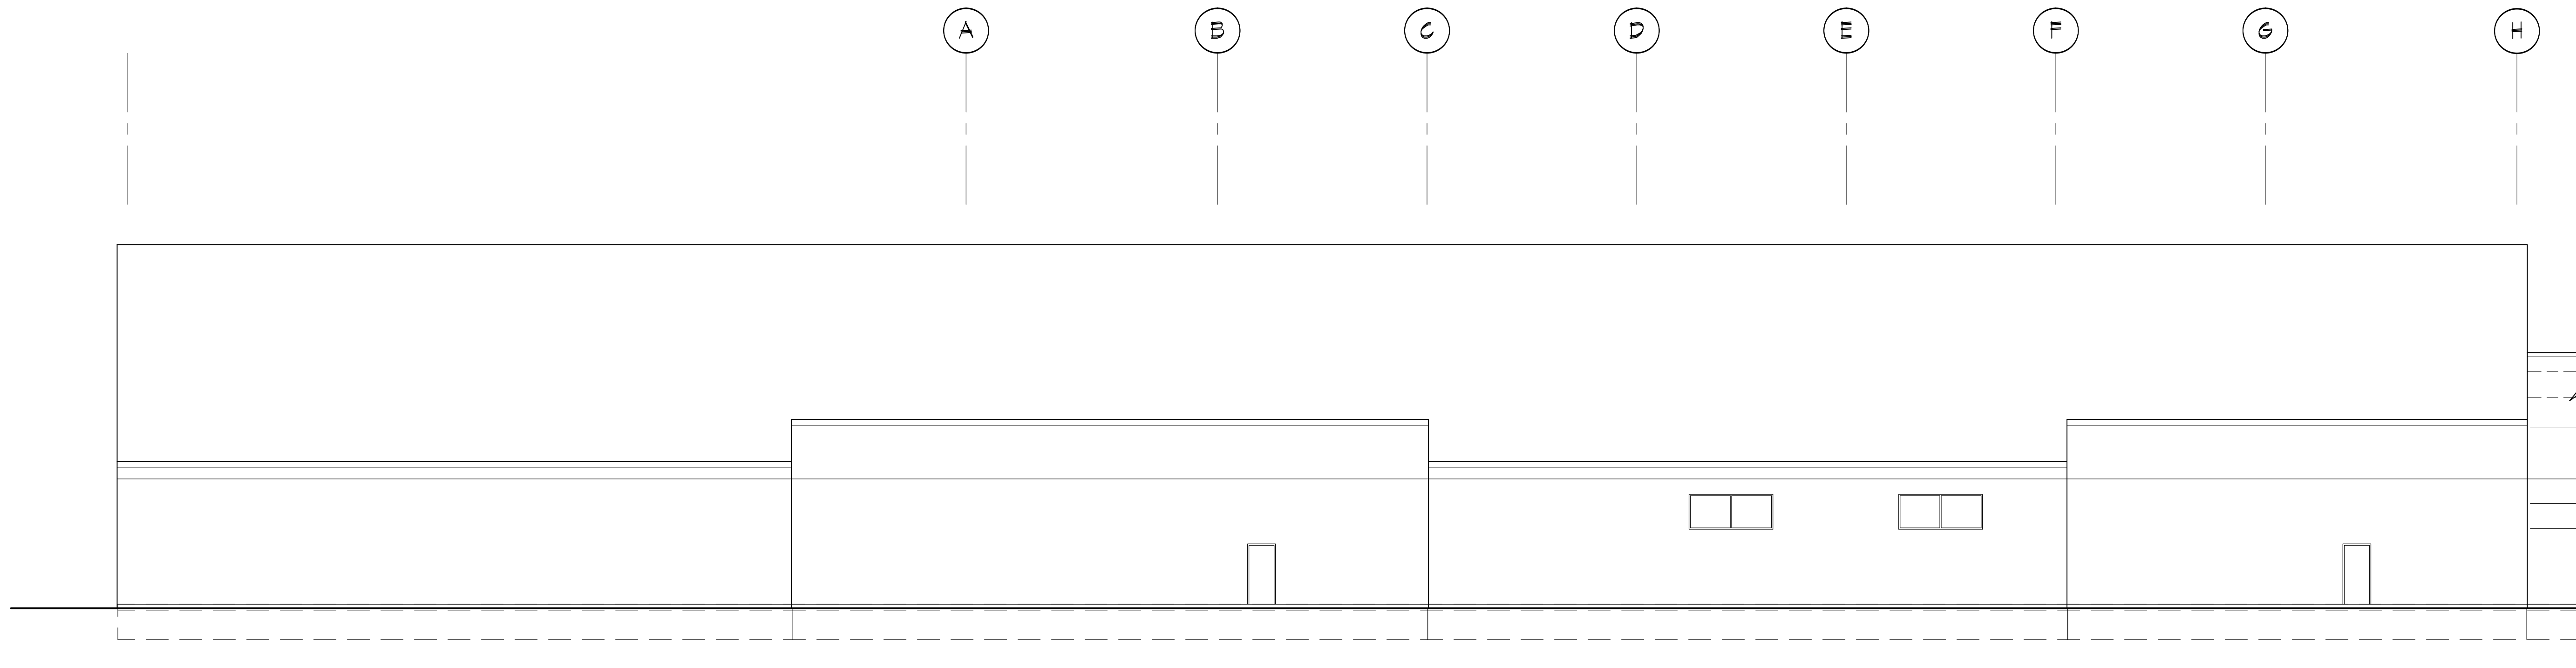


2 PARTIAL WEST ELEVATION
SCALE: 3/32" = 1'-0"

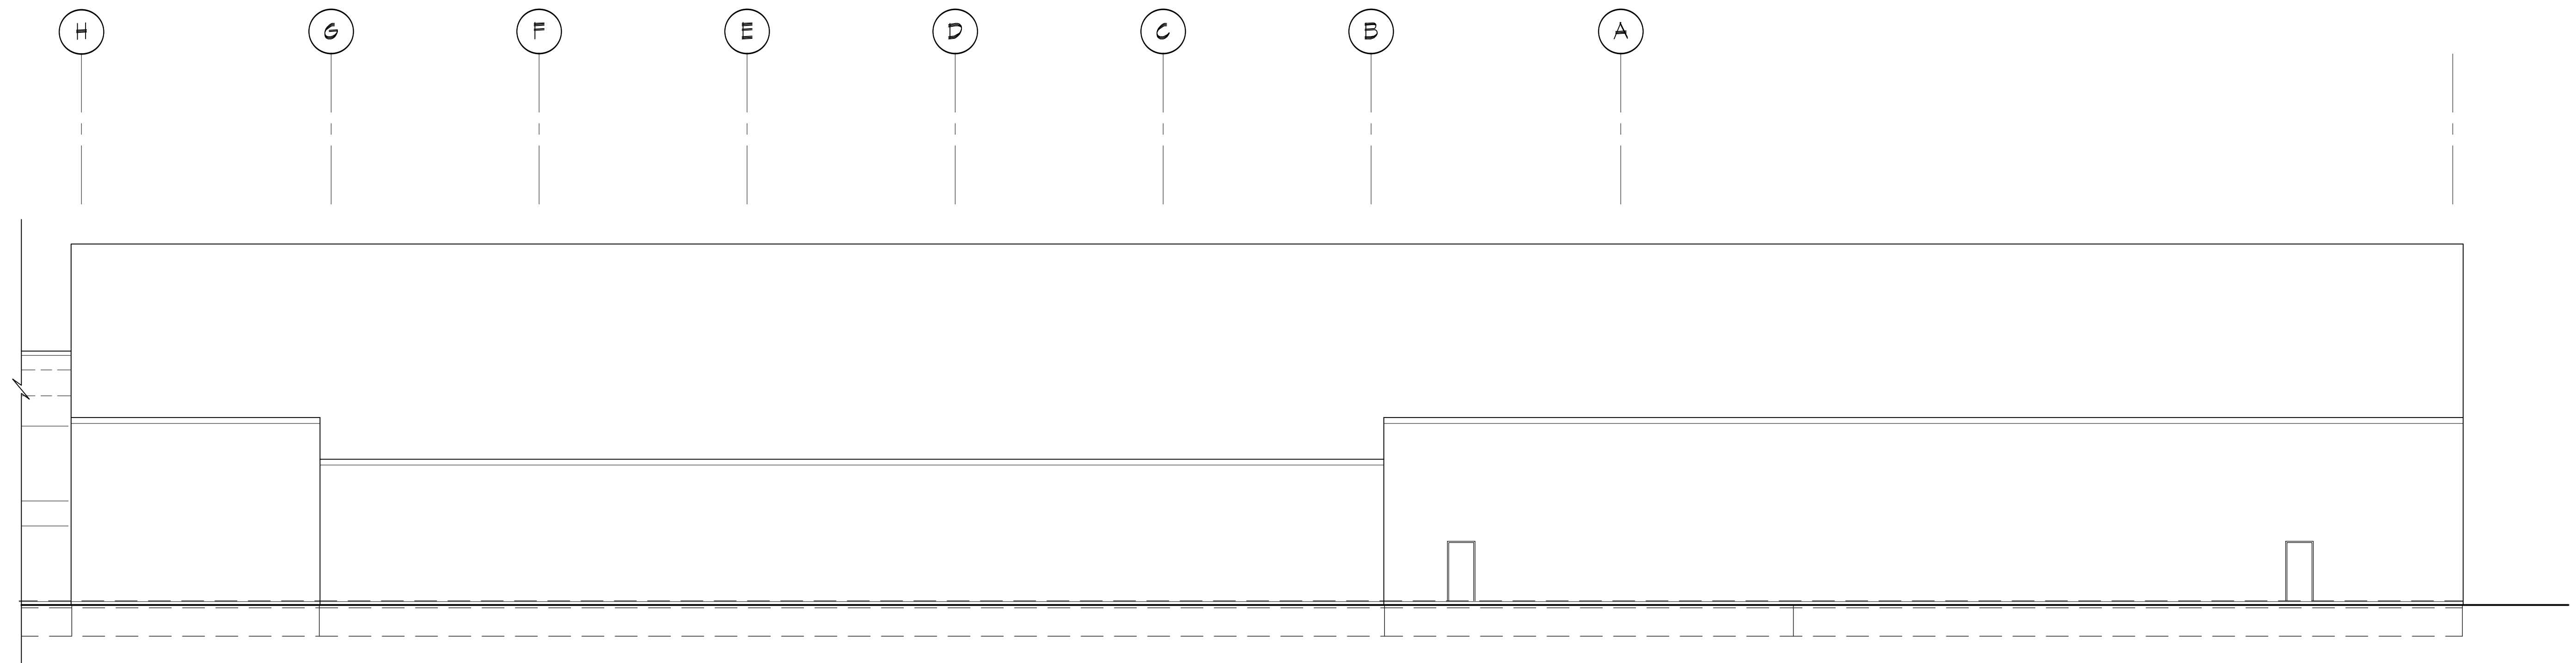


1 PARTIAL EAST ELEVATION
SCALE: 1/8" = 1'-0"

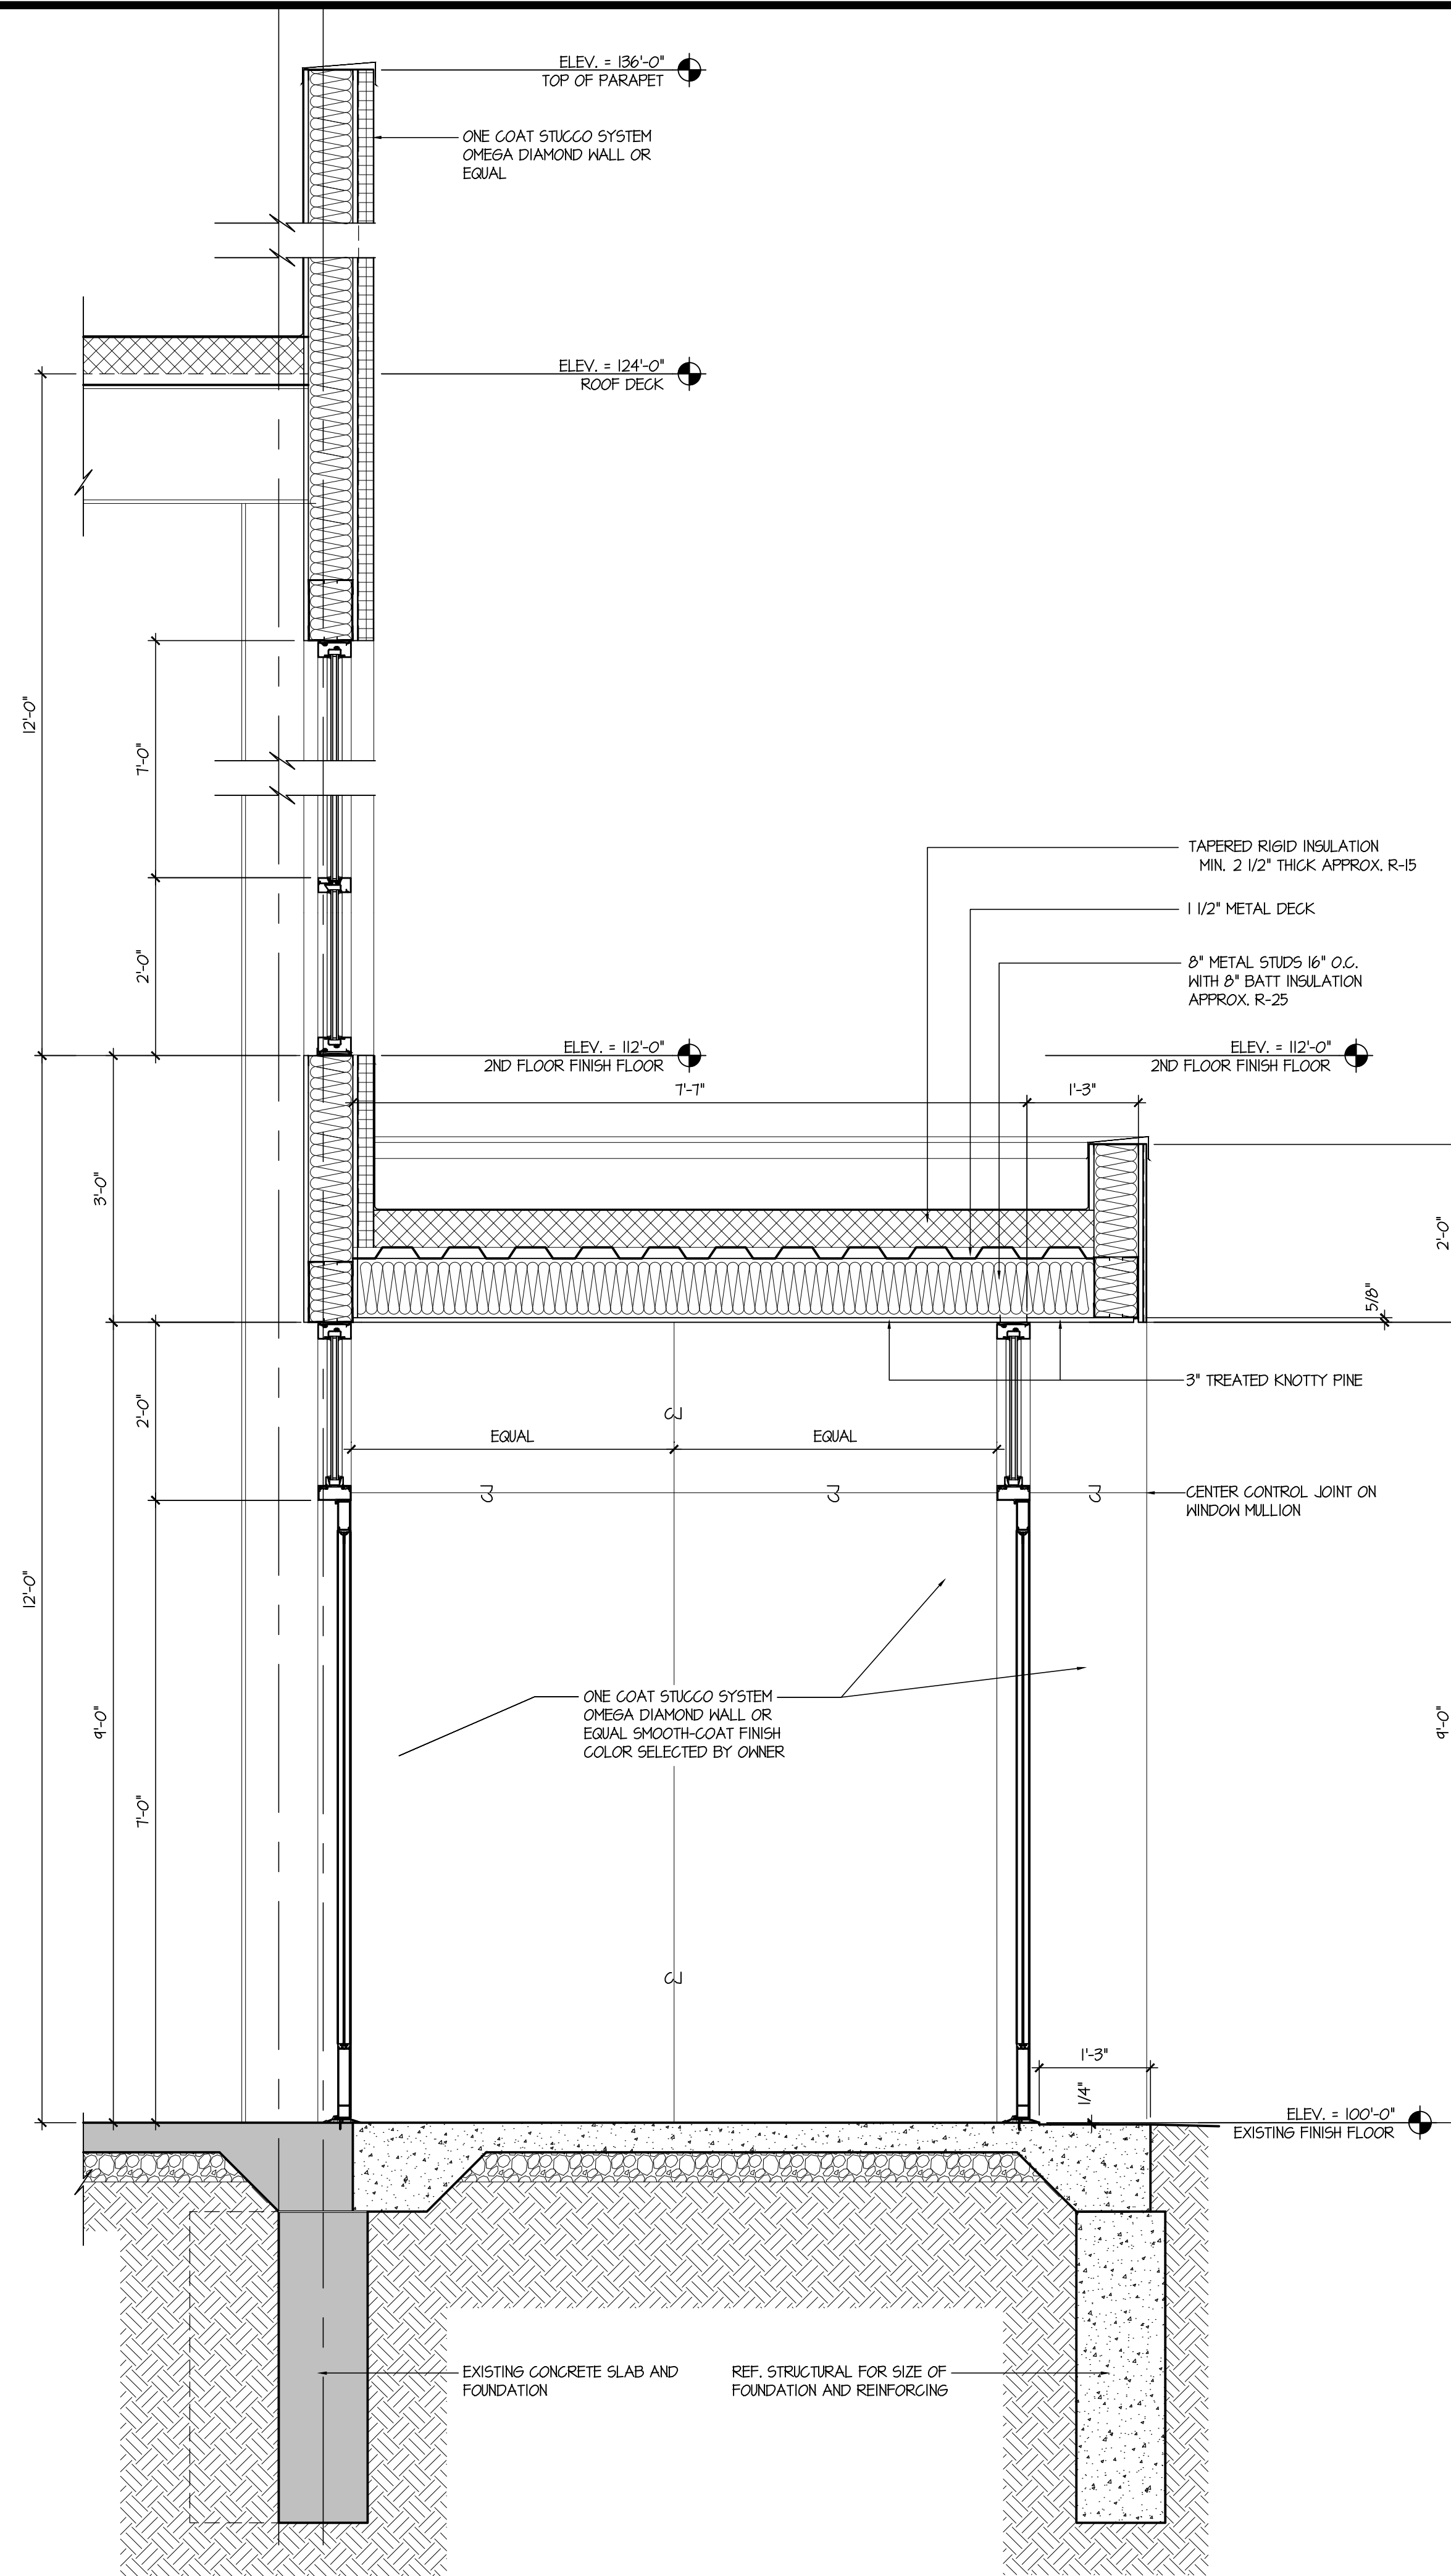

2 WALL SECTION AT VESTIBULE
SCALE: 3/4" = 1'-0"

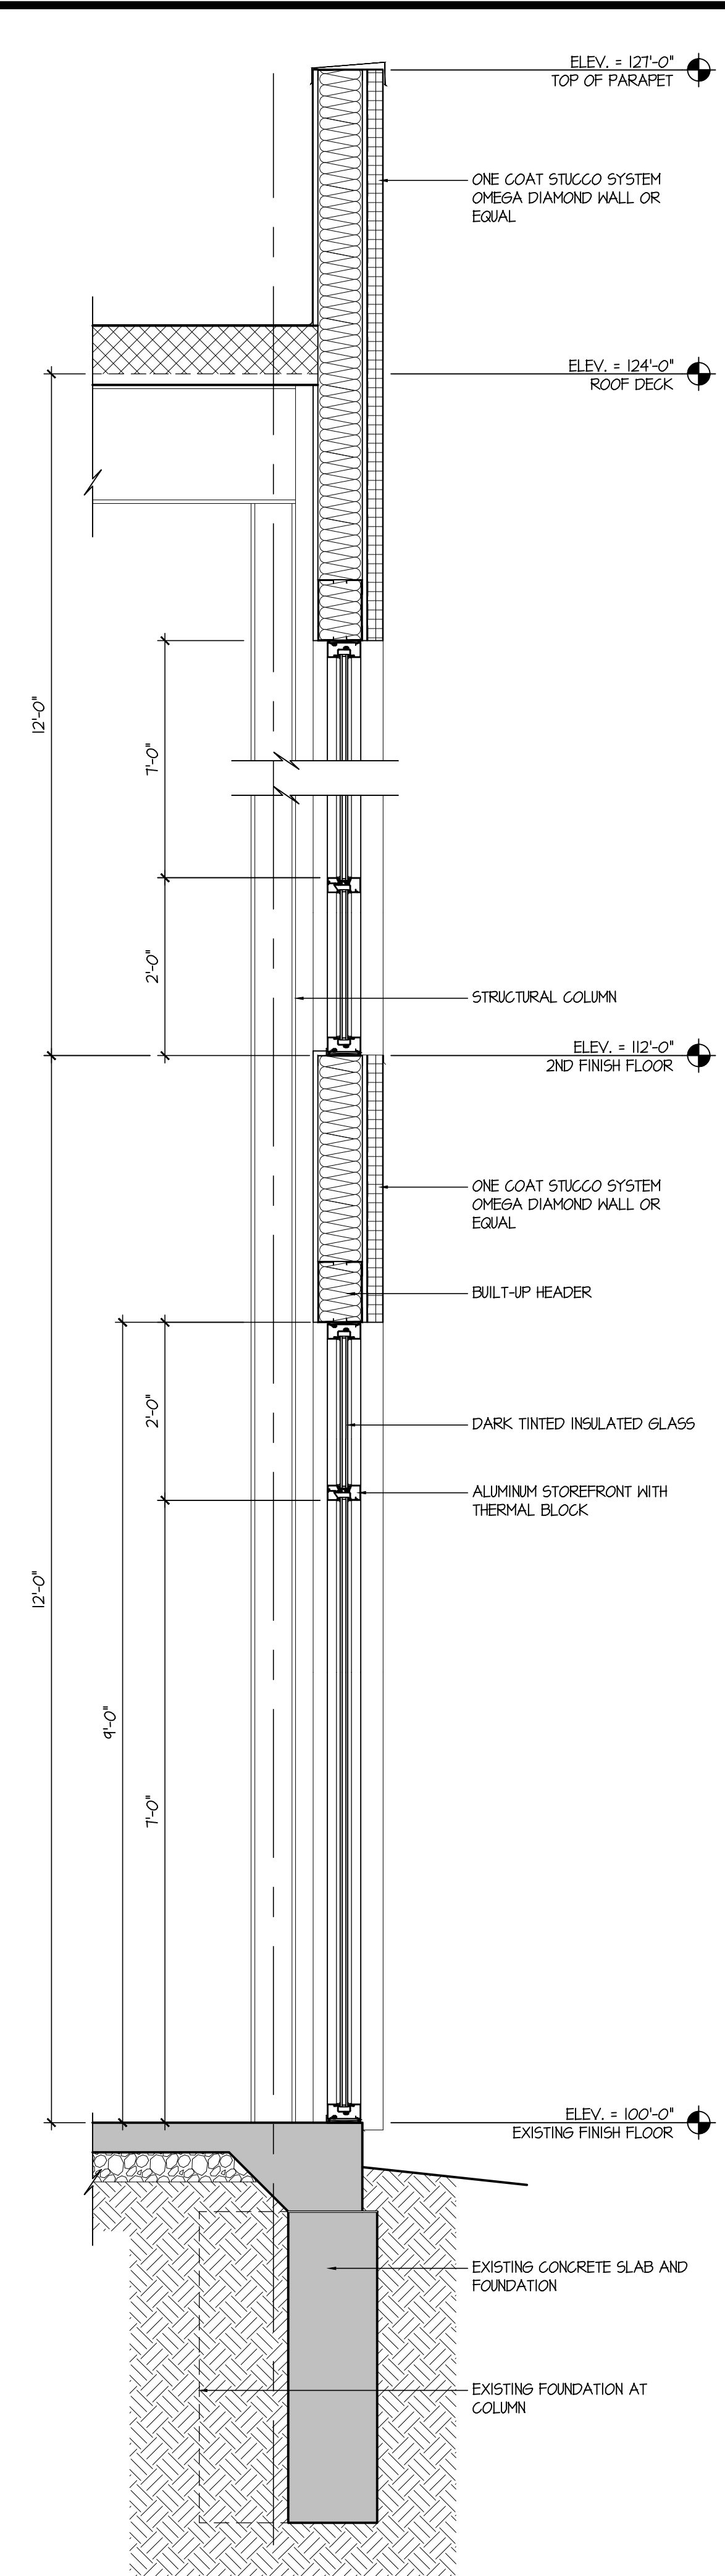

2 WALL SECTION AT WINDOWS
SCALE: 3/4" = 1'-0"

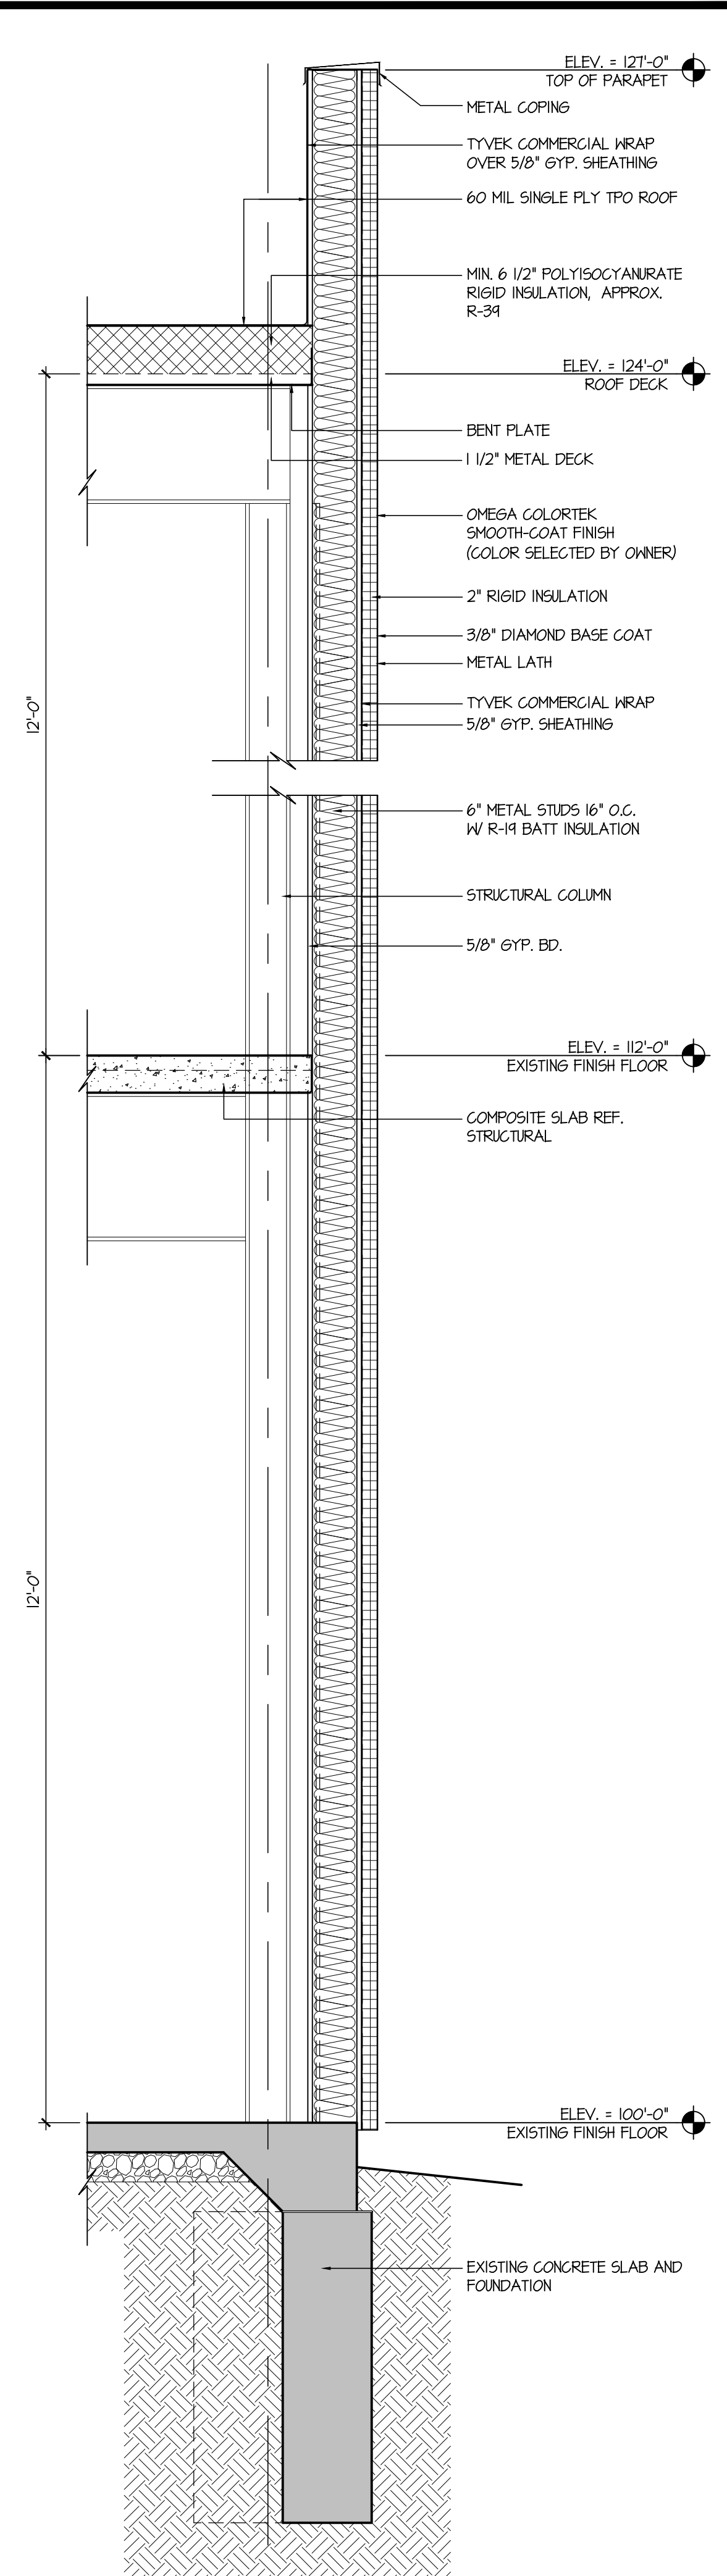

1 TYP. WALL SECTION
SCALE: 3/4" = 1'-0"

J:\Project\215-000\215-570\CAD & CAD PDF's\Architectural\A500-wall sections.dwg, 9/30/2015 2:04:02 PM