


FRONT ELEVATION TOTALS		
MATERIAL	SQ. FT.	PERCENT
SPLIT-FACE BLOCK (TAN)	6484	37.2
BELGIAN BLOCK (SIENNA)	3960	22.7
STEEL ACCENT PANELS AND COLUMNS (GREEN)	3307	19.0
PAINTED STRIPE (GREEN)	482	2.8
CLEAR ACCENT PANEL (CLEAR)	467	2.7
GLASS AND ALUMINUM FRAMES	2651	15.2
CONCRETE (GRAY)	97	0.6
TOTAL	17448	100.00


Tyler Edwards  
Menard, Inc.  
Real Estate Representative  
5101 Menard Drive  
Eau Claire, WI 54703




Lawrence, Kansas  
Menards Building Elevations  
January 15, 2014  
Scale: 1/16" = 1'-0"

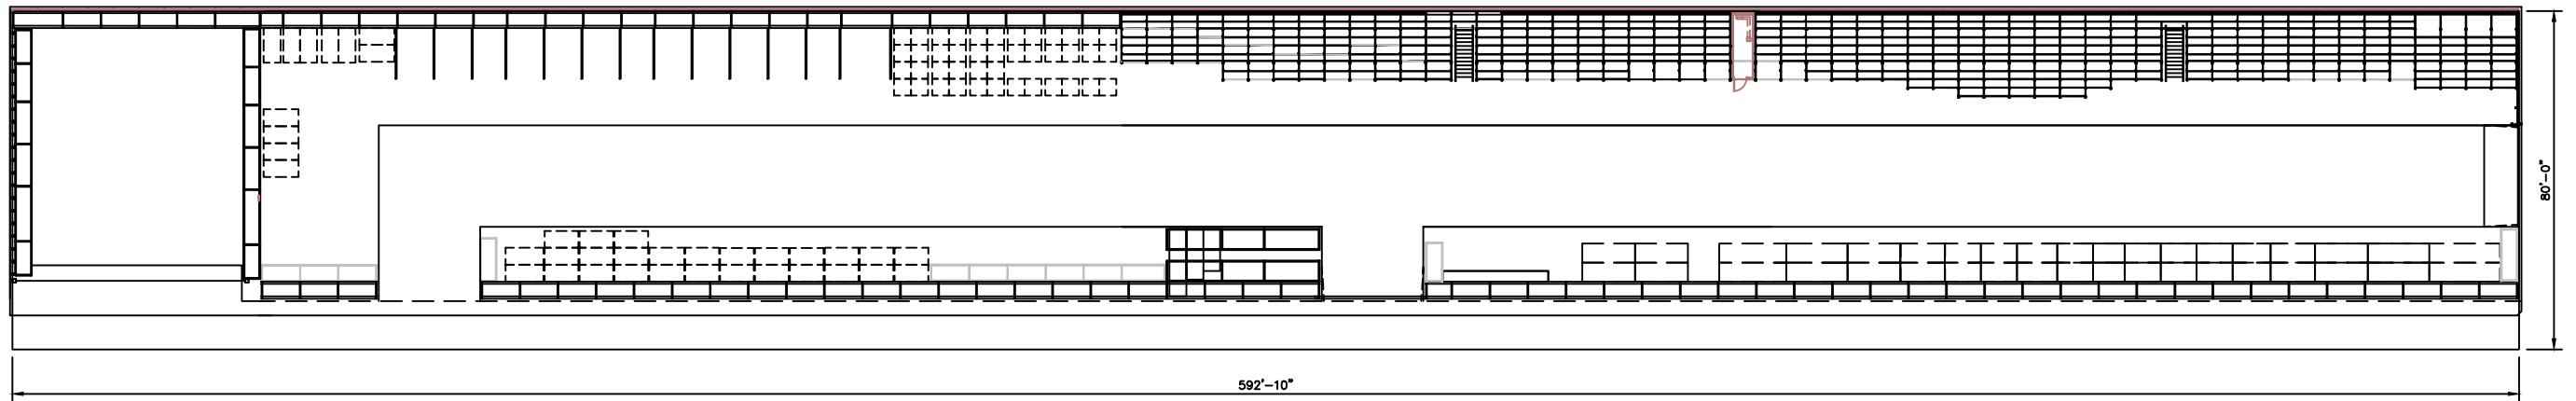


1 WAREHOUSE PLAN VIEW  
 CT4 SCALE: 1" = 20'-0"

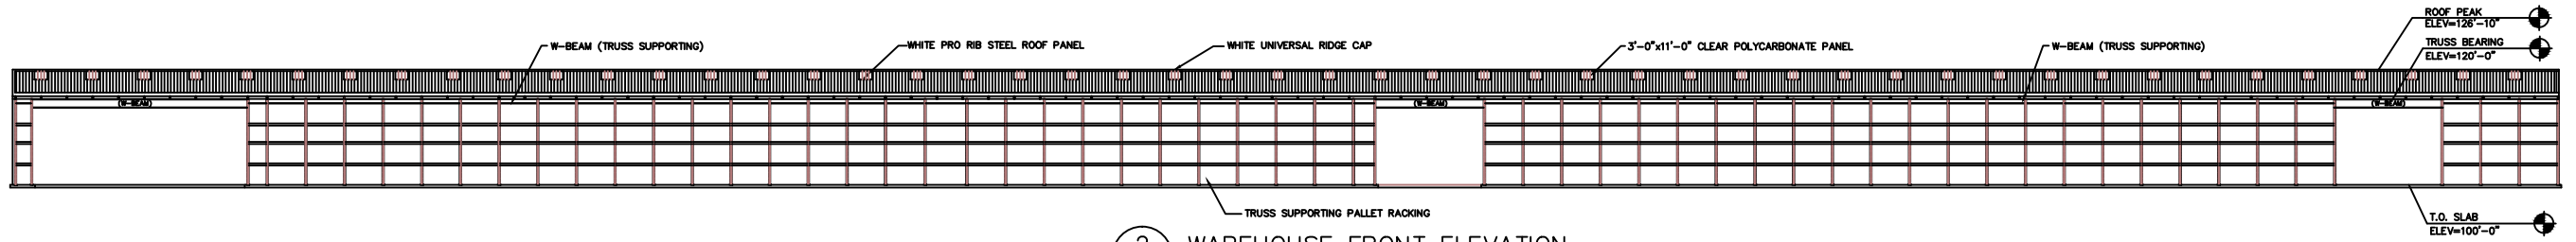


2 WAREHOUSE FRONT ELEVATION  
 CT4 SCALE: 1" = 20'-0"

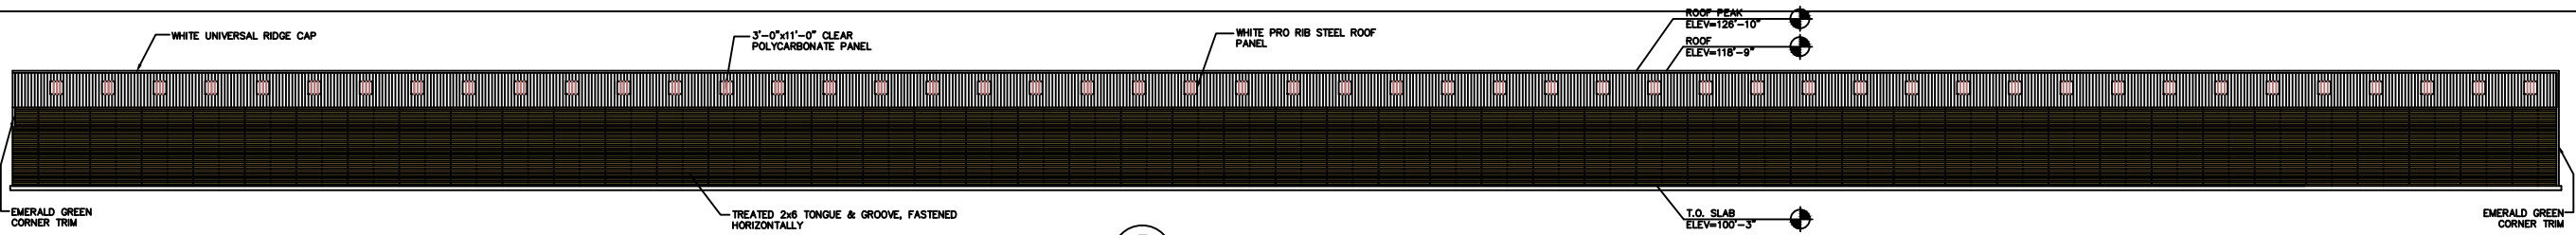

3 WAREHOUSE REAR ELEVATION  
 CT4 SCALE: 1" = 20'-0"

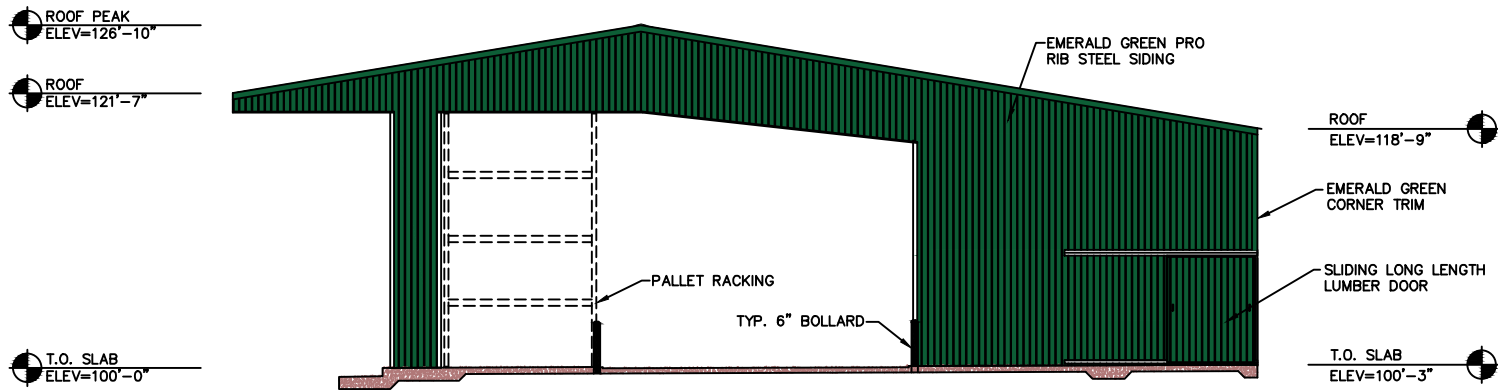

4 WAREHOUSE RIGHT ELEVATION  
 CT4 SCALE: 3/32" = 1'-0"

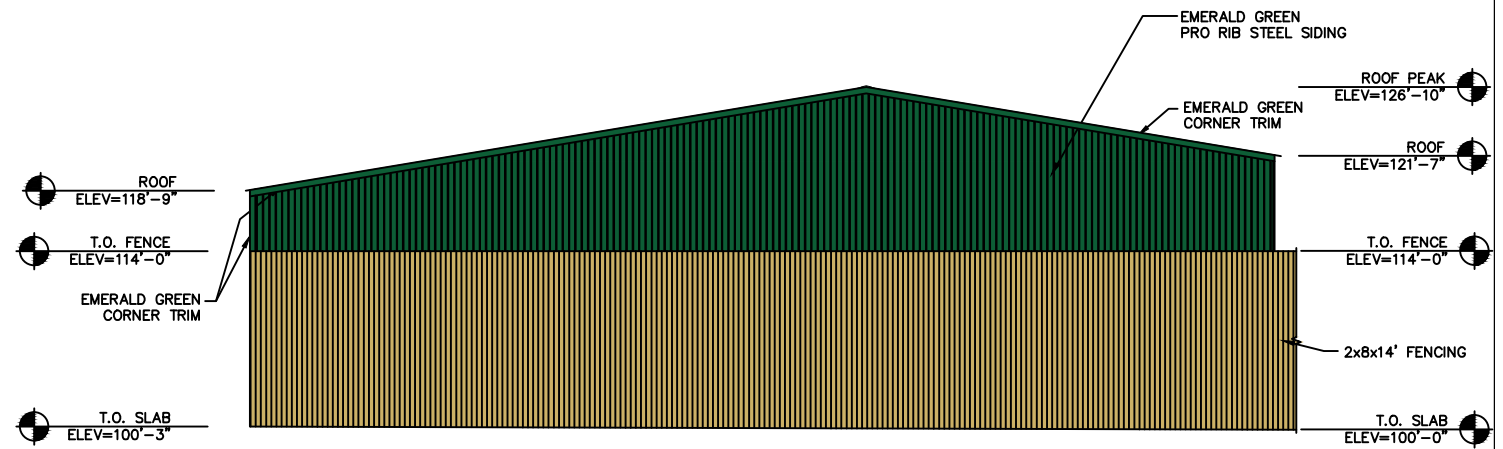

5 WAREHOUSE LEFT ELEVATION  
 CT4 SCALE: 3/32" = 1'-0"




Lawrence, Kansas  
 Menards Warehouse Elevations  
 January 15, 2014  
 Scale: as noted


CT4



1 NORTH FENCE LINE VIEW FROM RESIDENTIAL PROPERTY  
 CT6 SCALE: 1" = 30'-0"

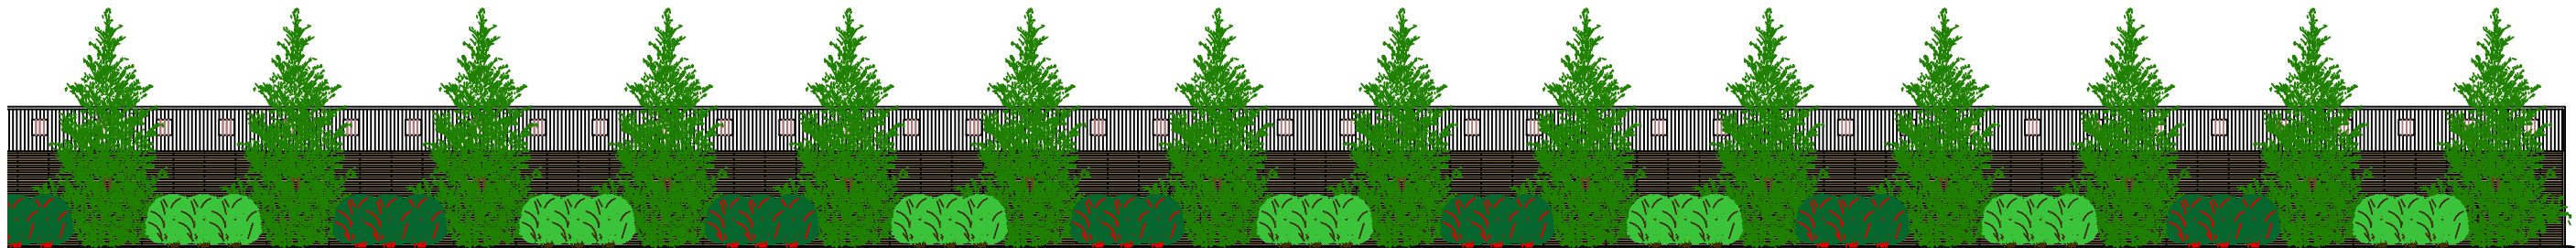

2 WESTERN PART OF NORTH FENCE LINE  
 CT6 SCALE: 1/16" = 1'-0"

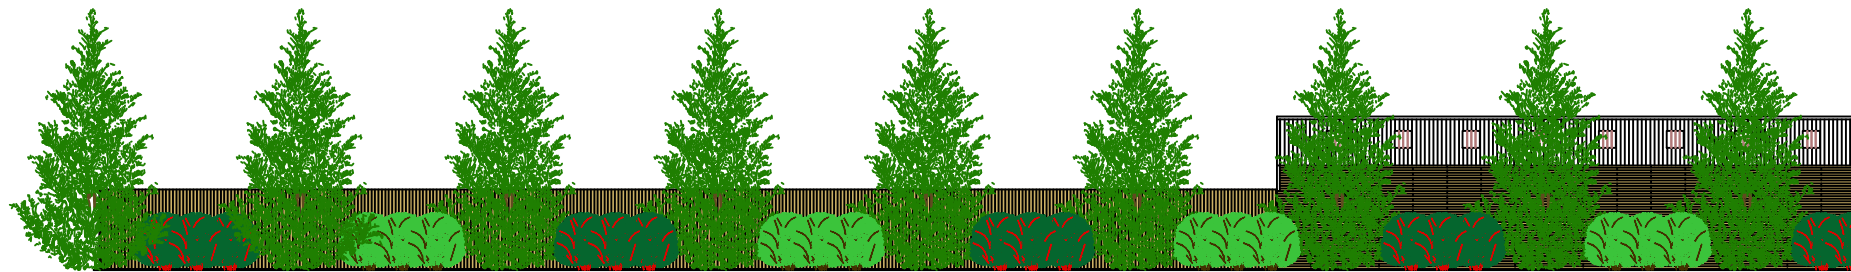

3 EASTERN PART OF NORTH FENCE LINE  
 CT6 SCALE: 1/16" = 1'-0"



Lawrence, Kansas  
 North Fence Line Elevations  
 January 15, 2014  
 Scale: as noted