


FIGURE 2

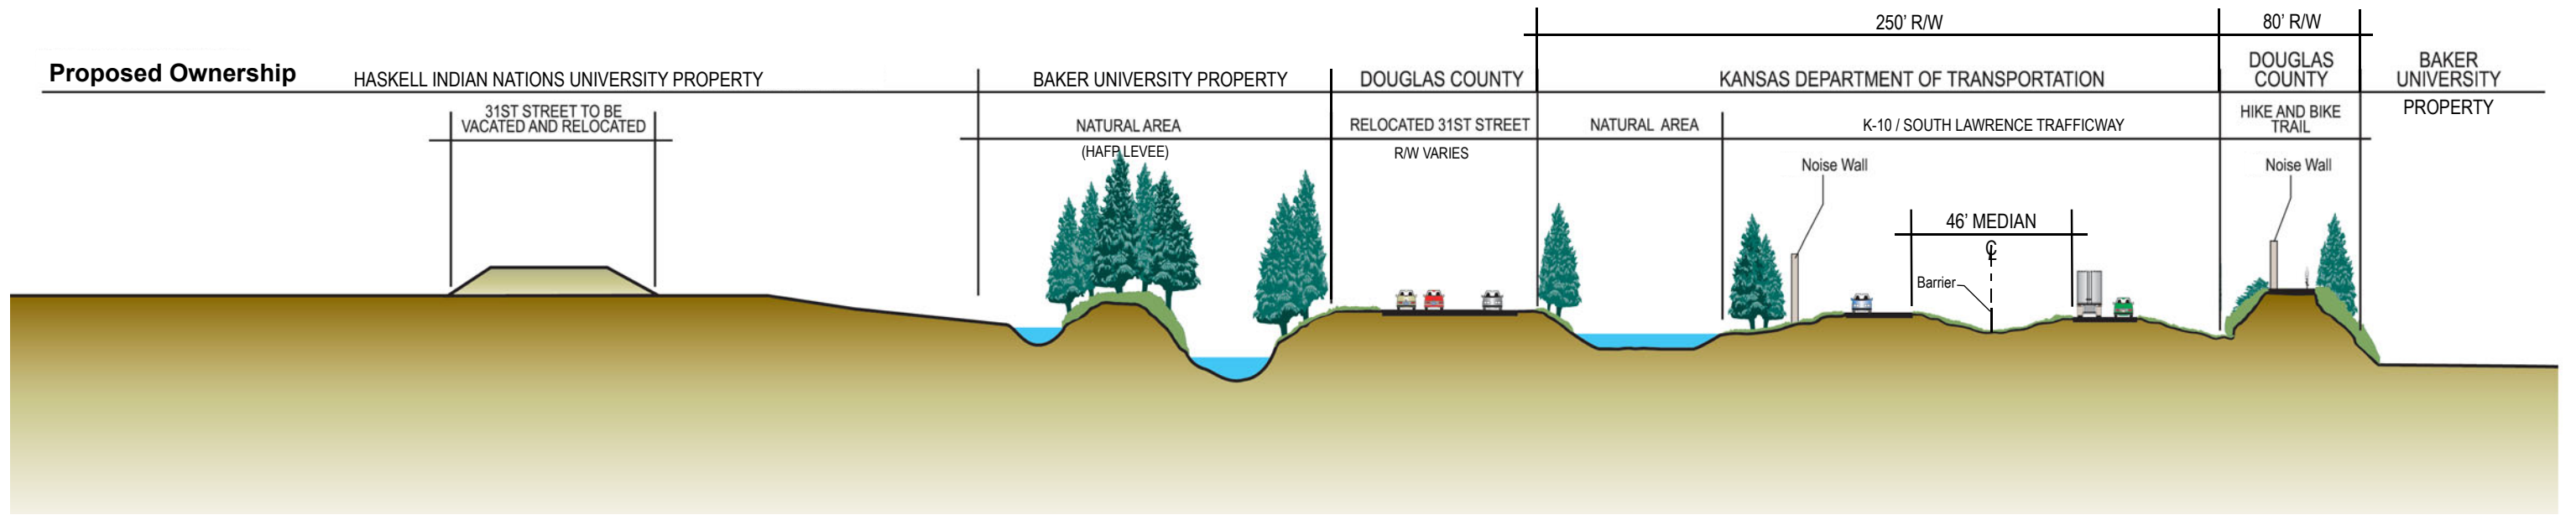

Cross Section as per Final Grading Plans approved October 2003.

12/05/02 Revised 03/20/07



EXHIBIT 4
Cross Section
of SLT with
Mitigation