



Figure B Maple Street Pump Station NLDS System 6 Watershed

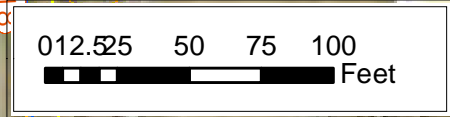

Legend

- Storm Sewer - Private
- Storm Sewer - City
- Sanitary Sewer - Gravity Main
- Water Supply Line
- Parcels

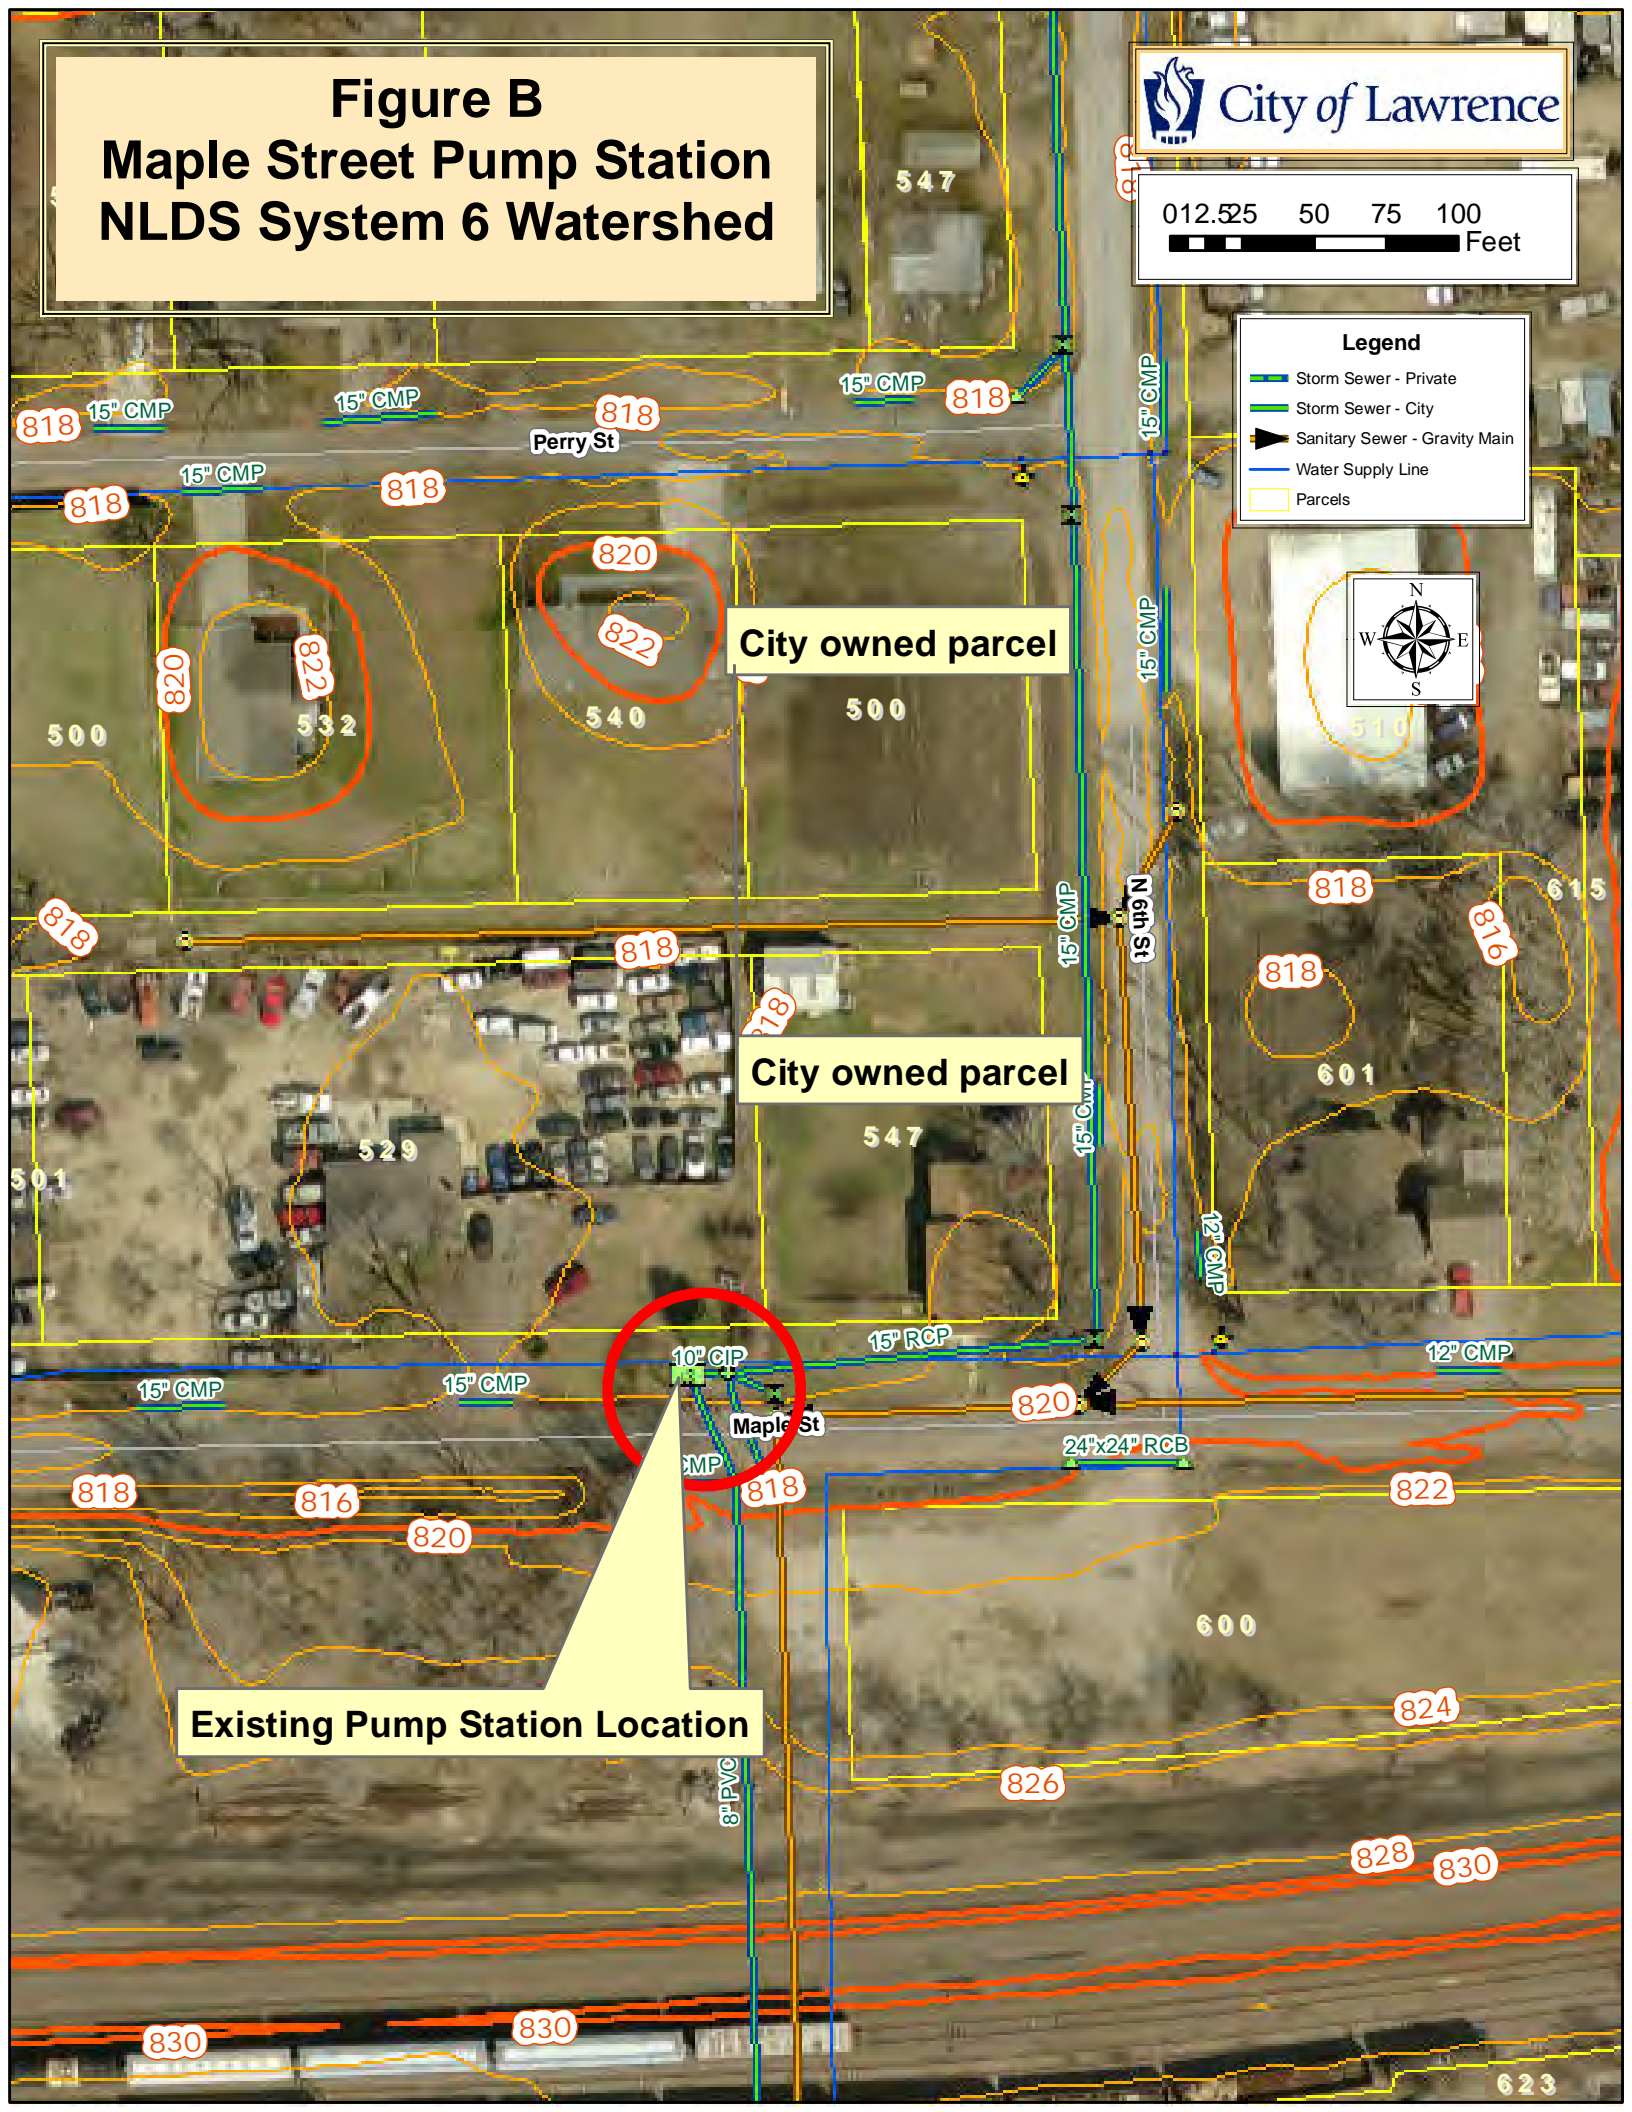

City owned parcel

City owned parcel

Existing Pump Station Location