


Massachusetts Street

OPTION SUMMARY:

'A' - REMOVE EXISTING TREE AND GRATE. CENTER ON OLD GRATE LOCATION. CENTER E/W ON LIGHT POLES. ALLOWS APPROX. 3'-6" TO EDGE OF NEAREST PARKING STALL.

'B' - PLACE WITHIN EXISTING PAVERS, APPROX. 3' NORTH OF WATER HYDRANT. CENTER E/W ON LIGHT POLES. ALLOWS APPROX. 10'-4" TO PLANTER TO NORTH.

'C' - PLACE APPROX. 2' EAST OF EDGE OF PLANTER. CENTER N/S ON EXISTING STORM SEWER INLET. ALLOWS APPROX. 4' CLEAR BETWEEN KIOSK AND PLANTER.

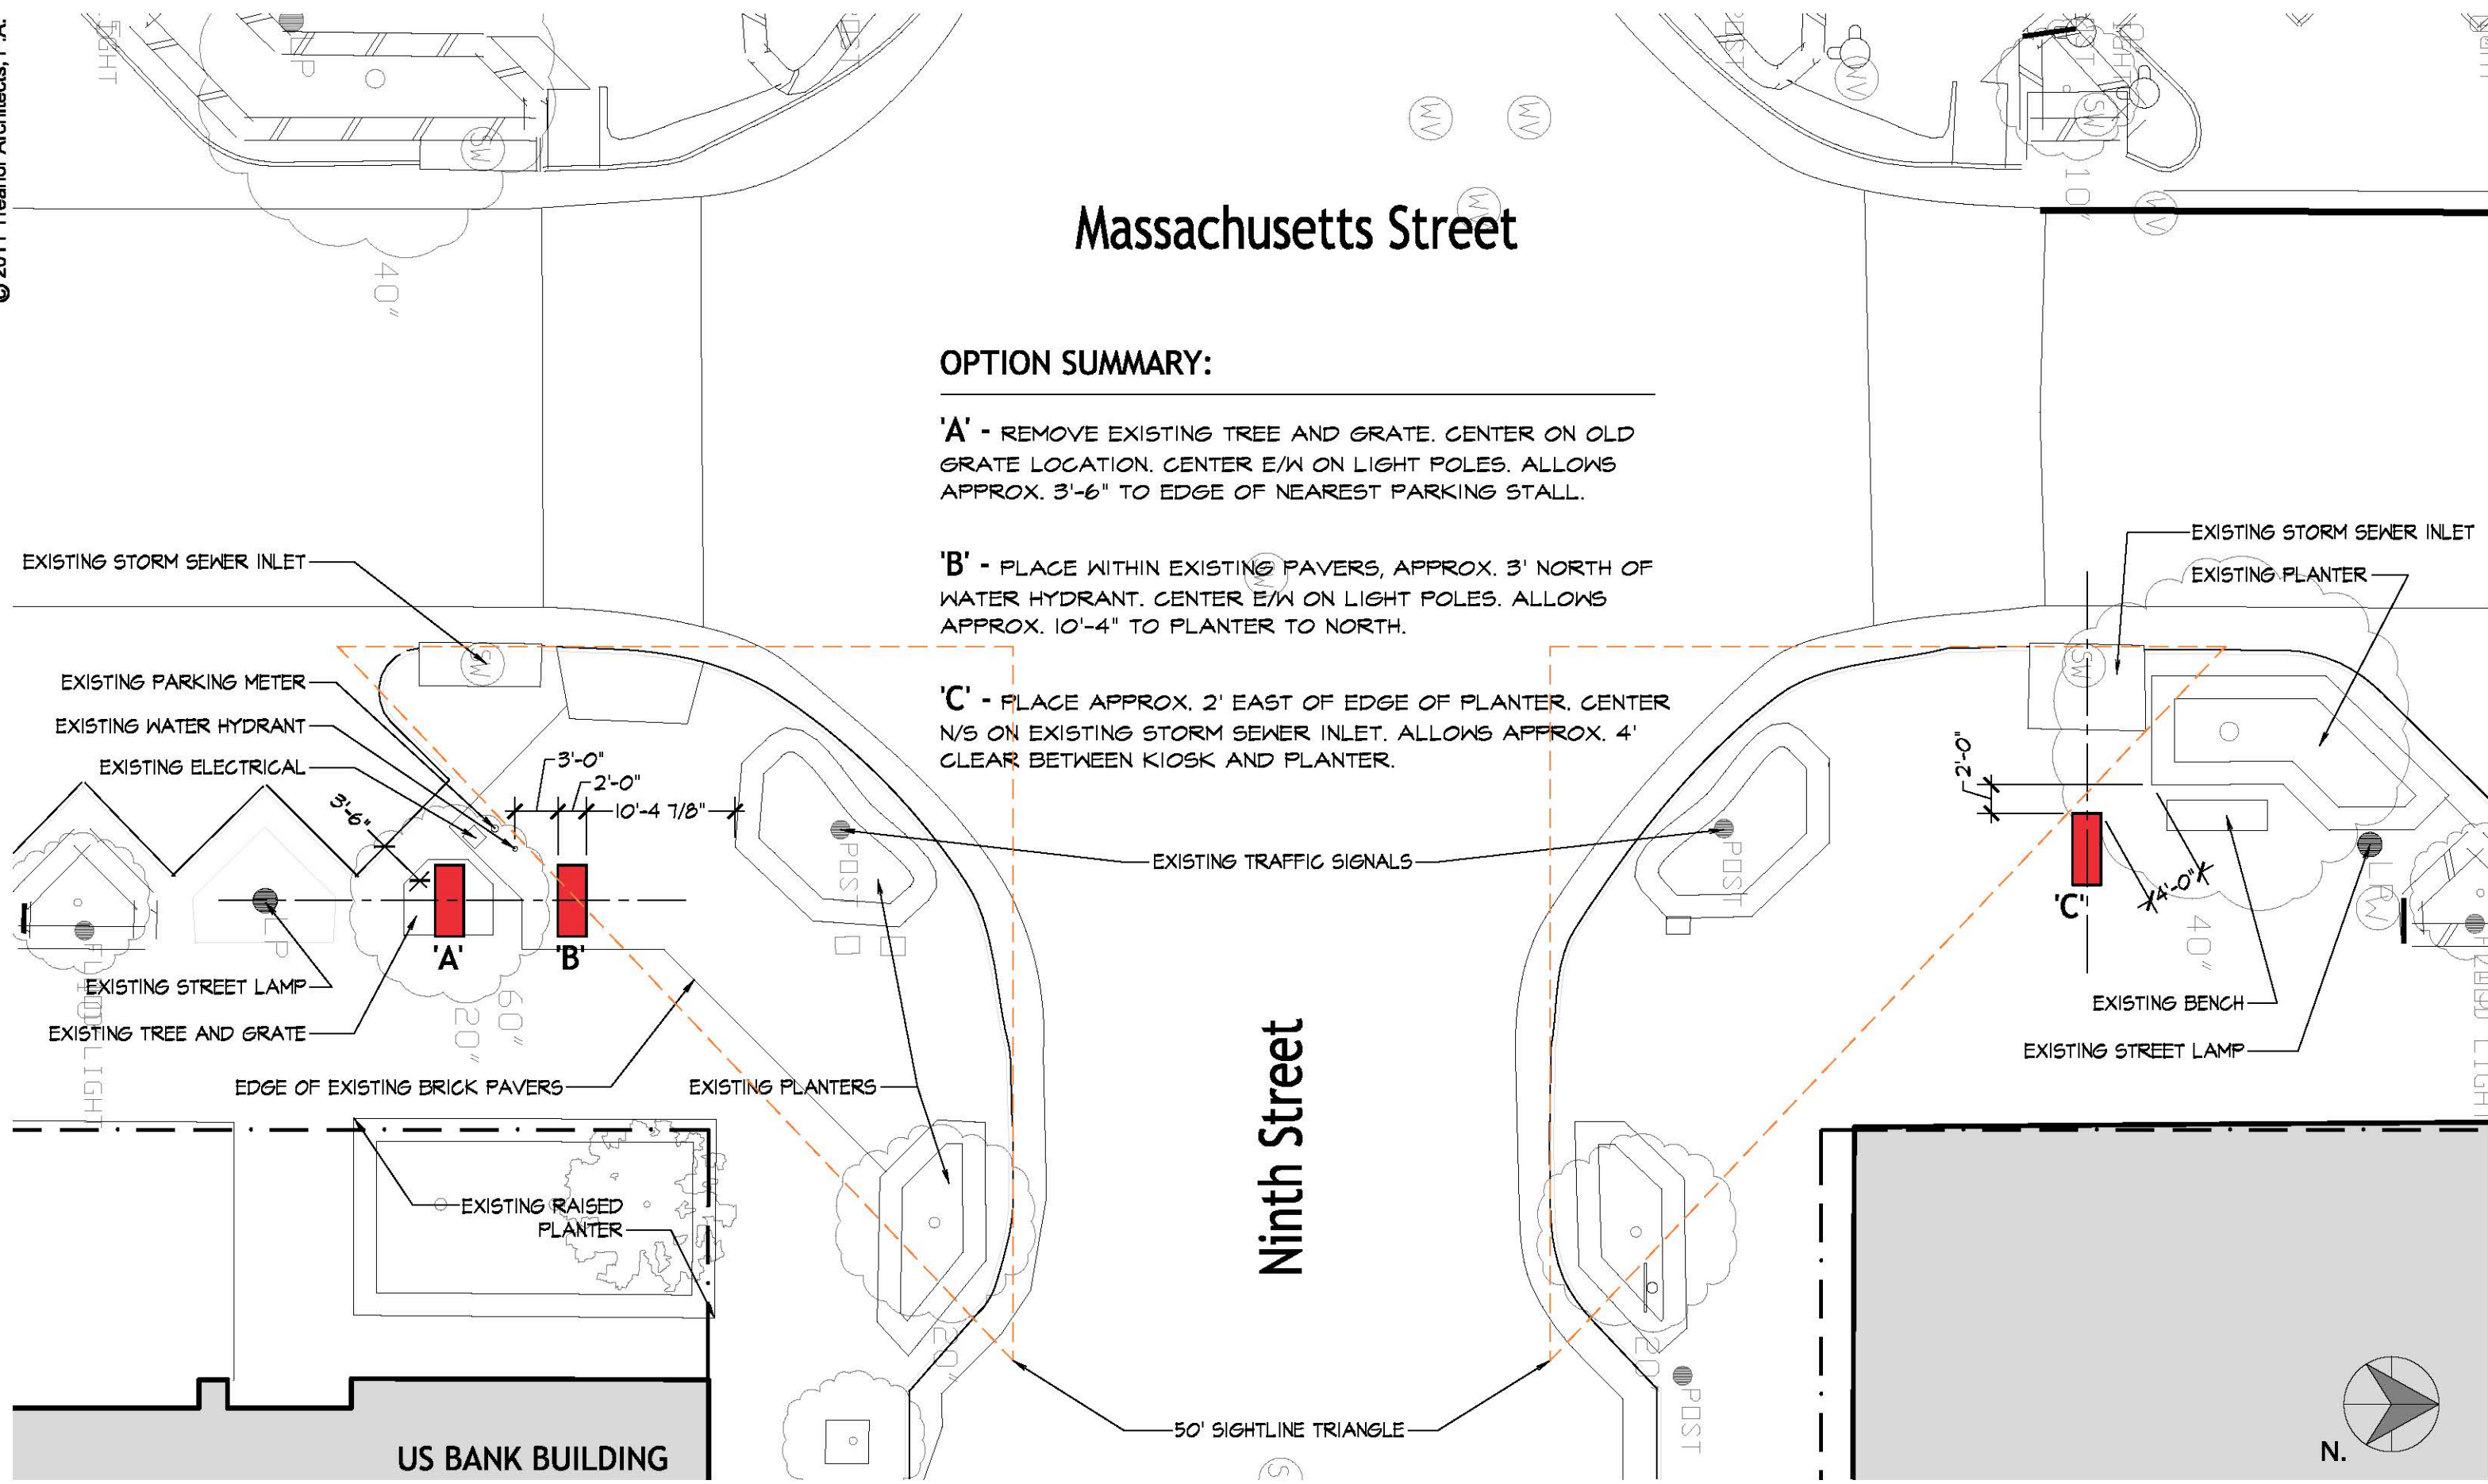

DLI - Merchant Directory - Kiosk

Lawrence, Kansas - 9th and Massachusetts

06.04.12

SCALE: 1/16" = 1'-0"