
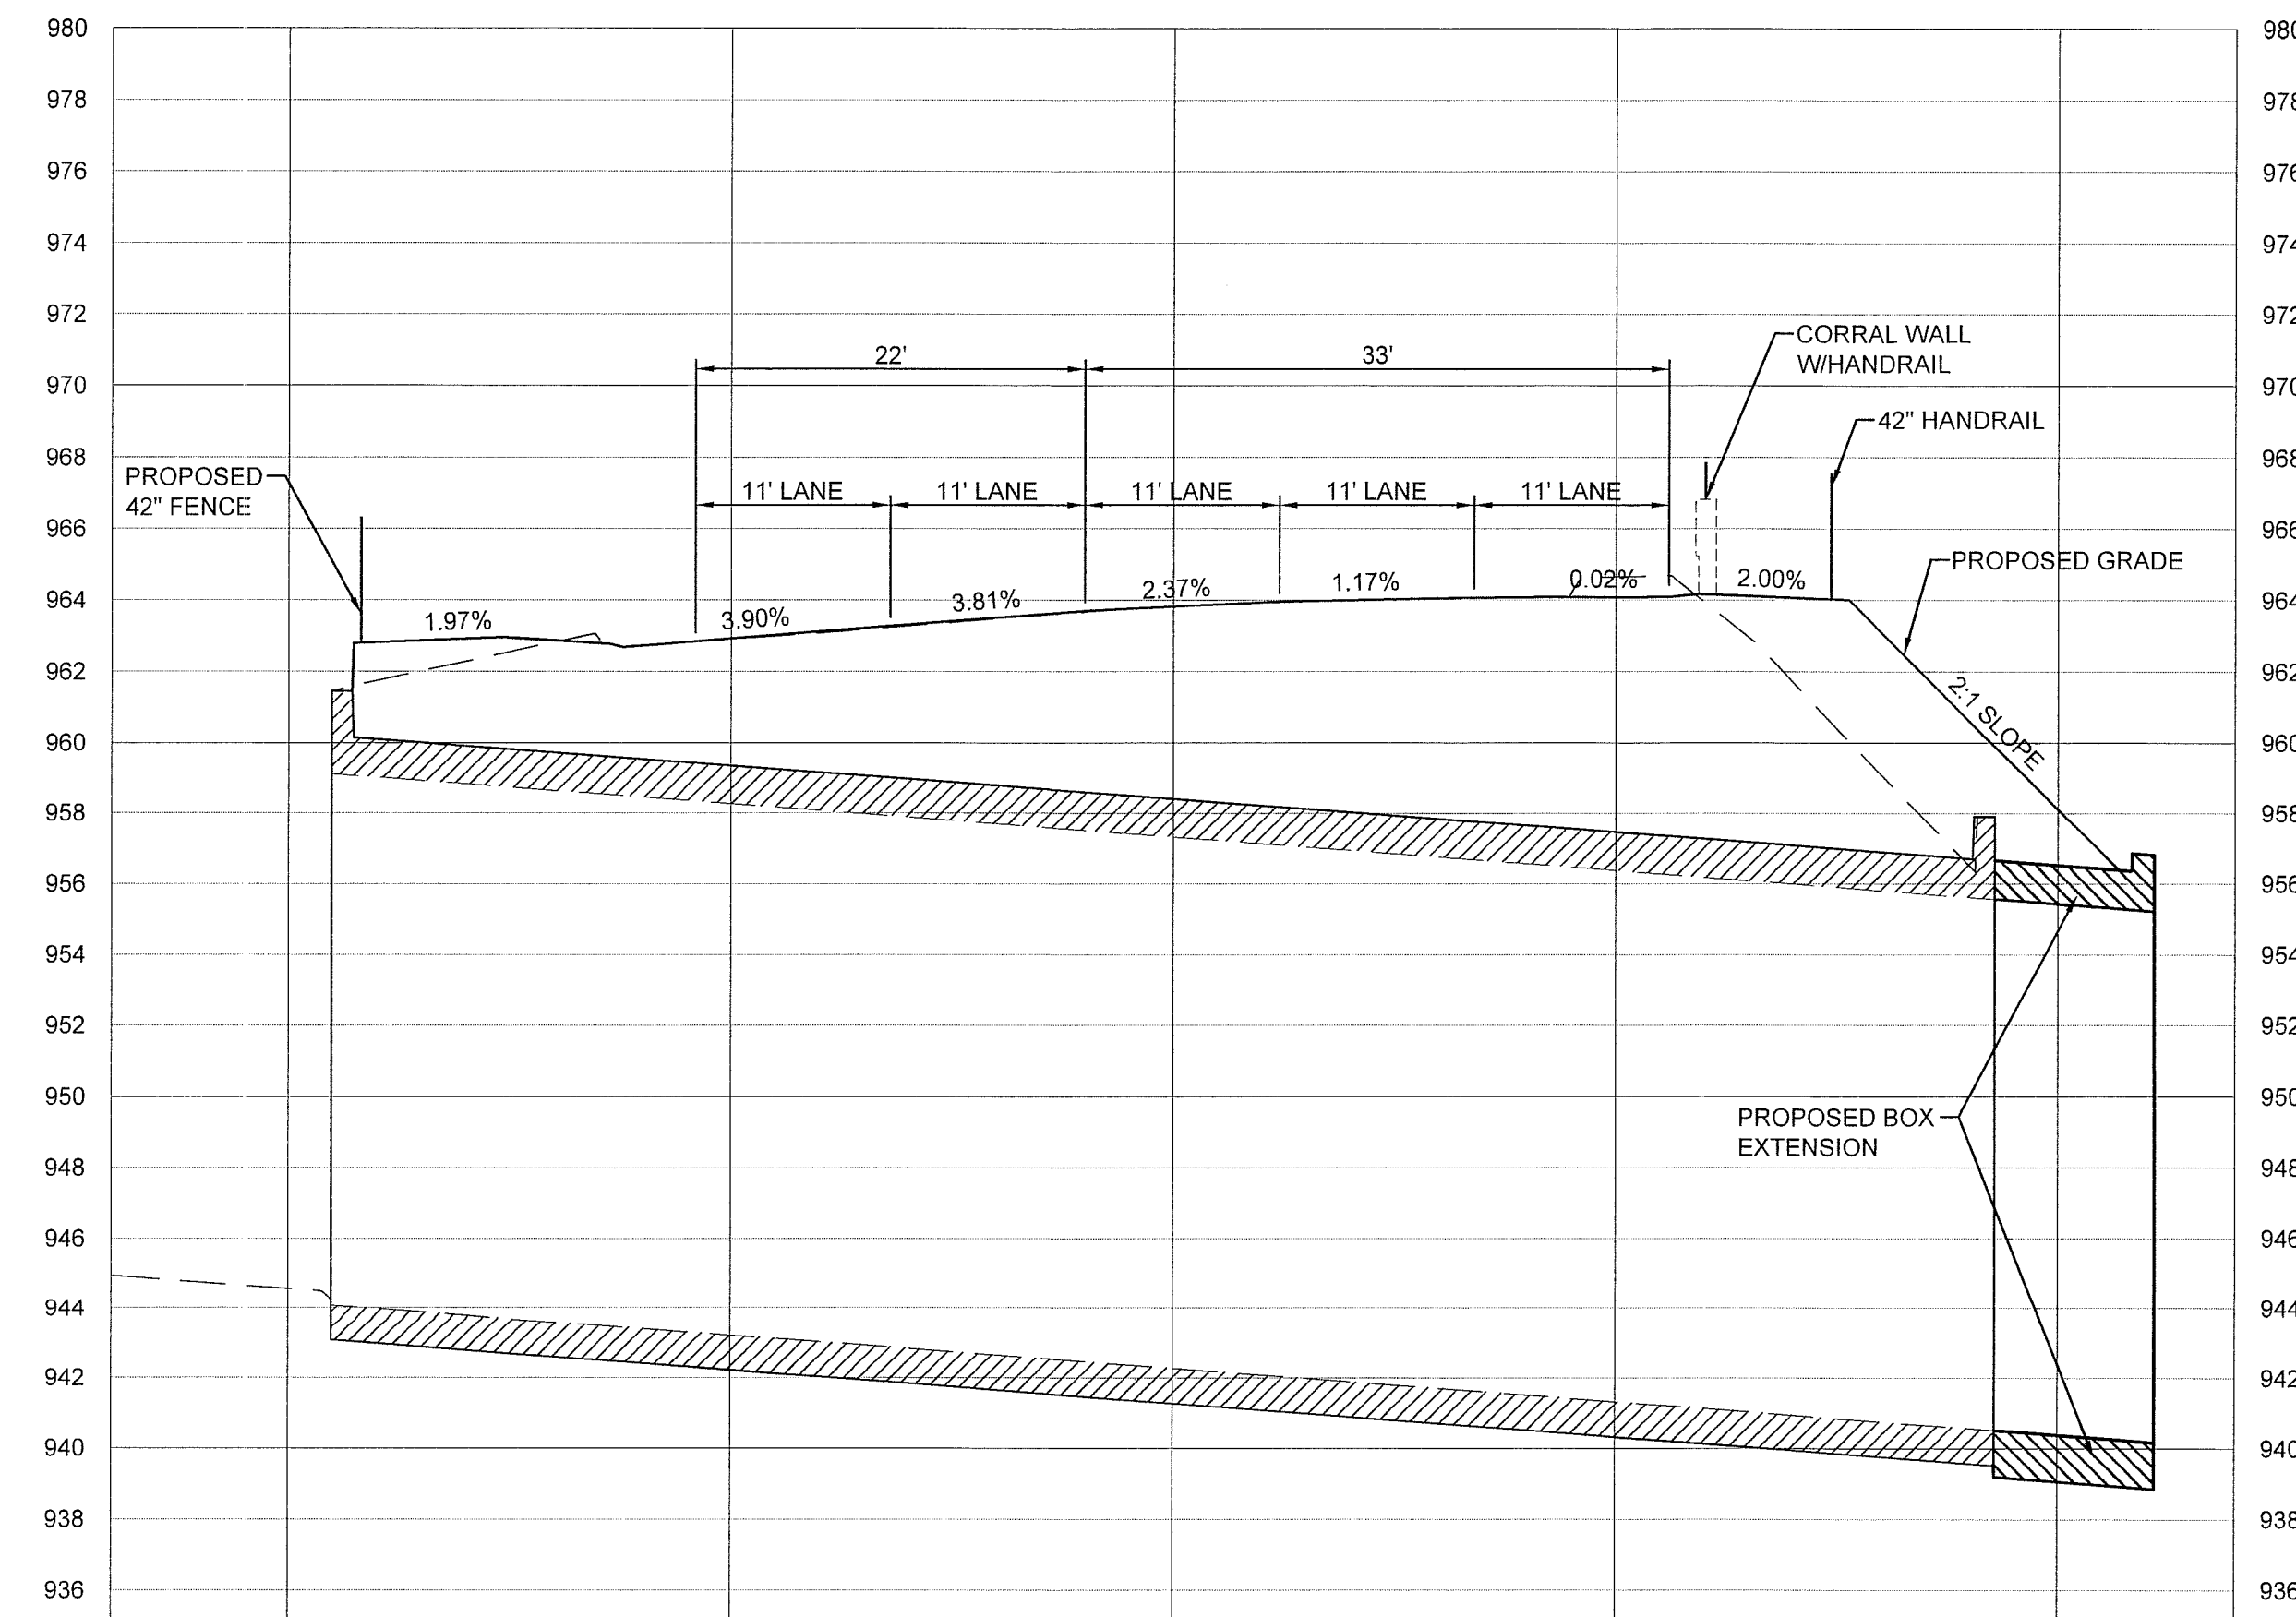
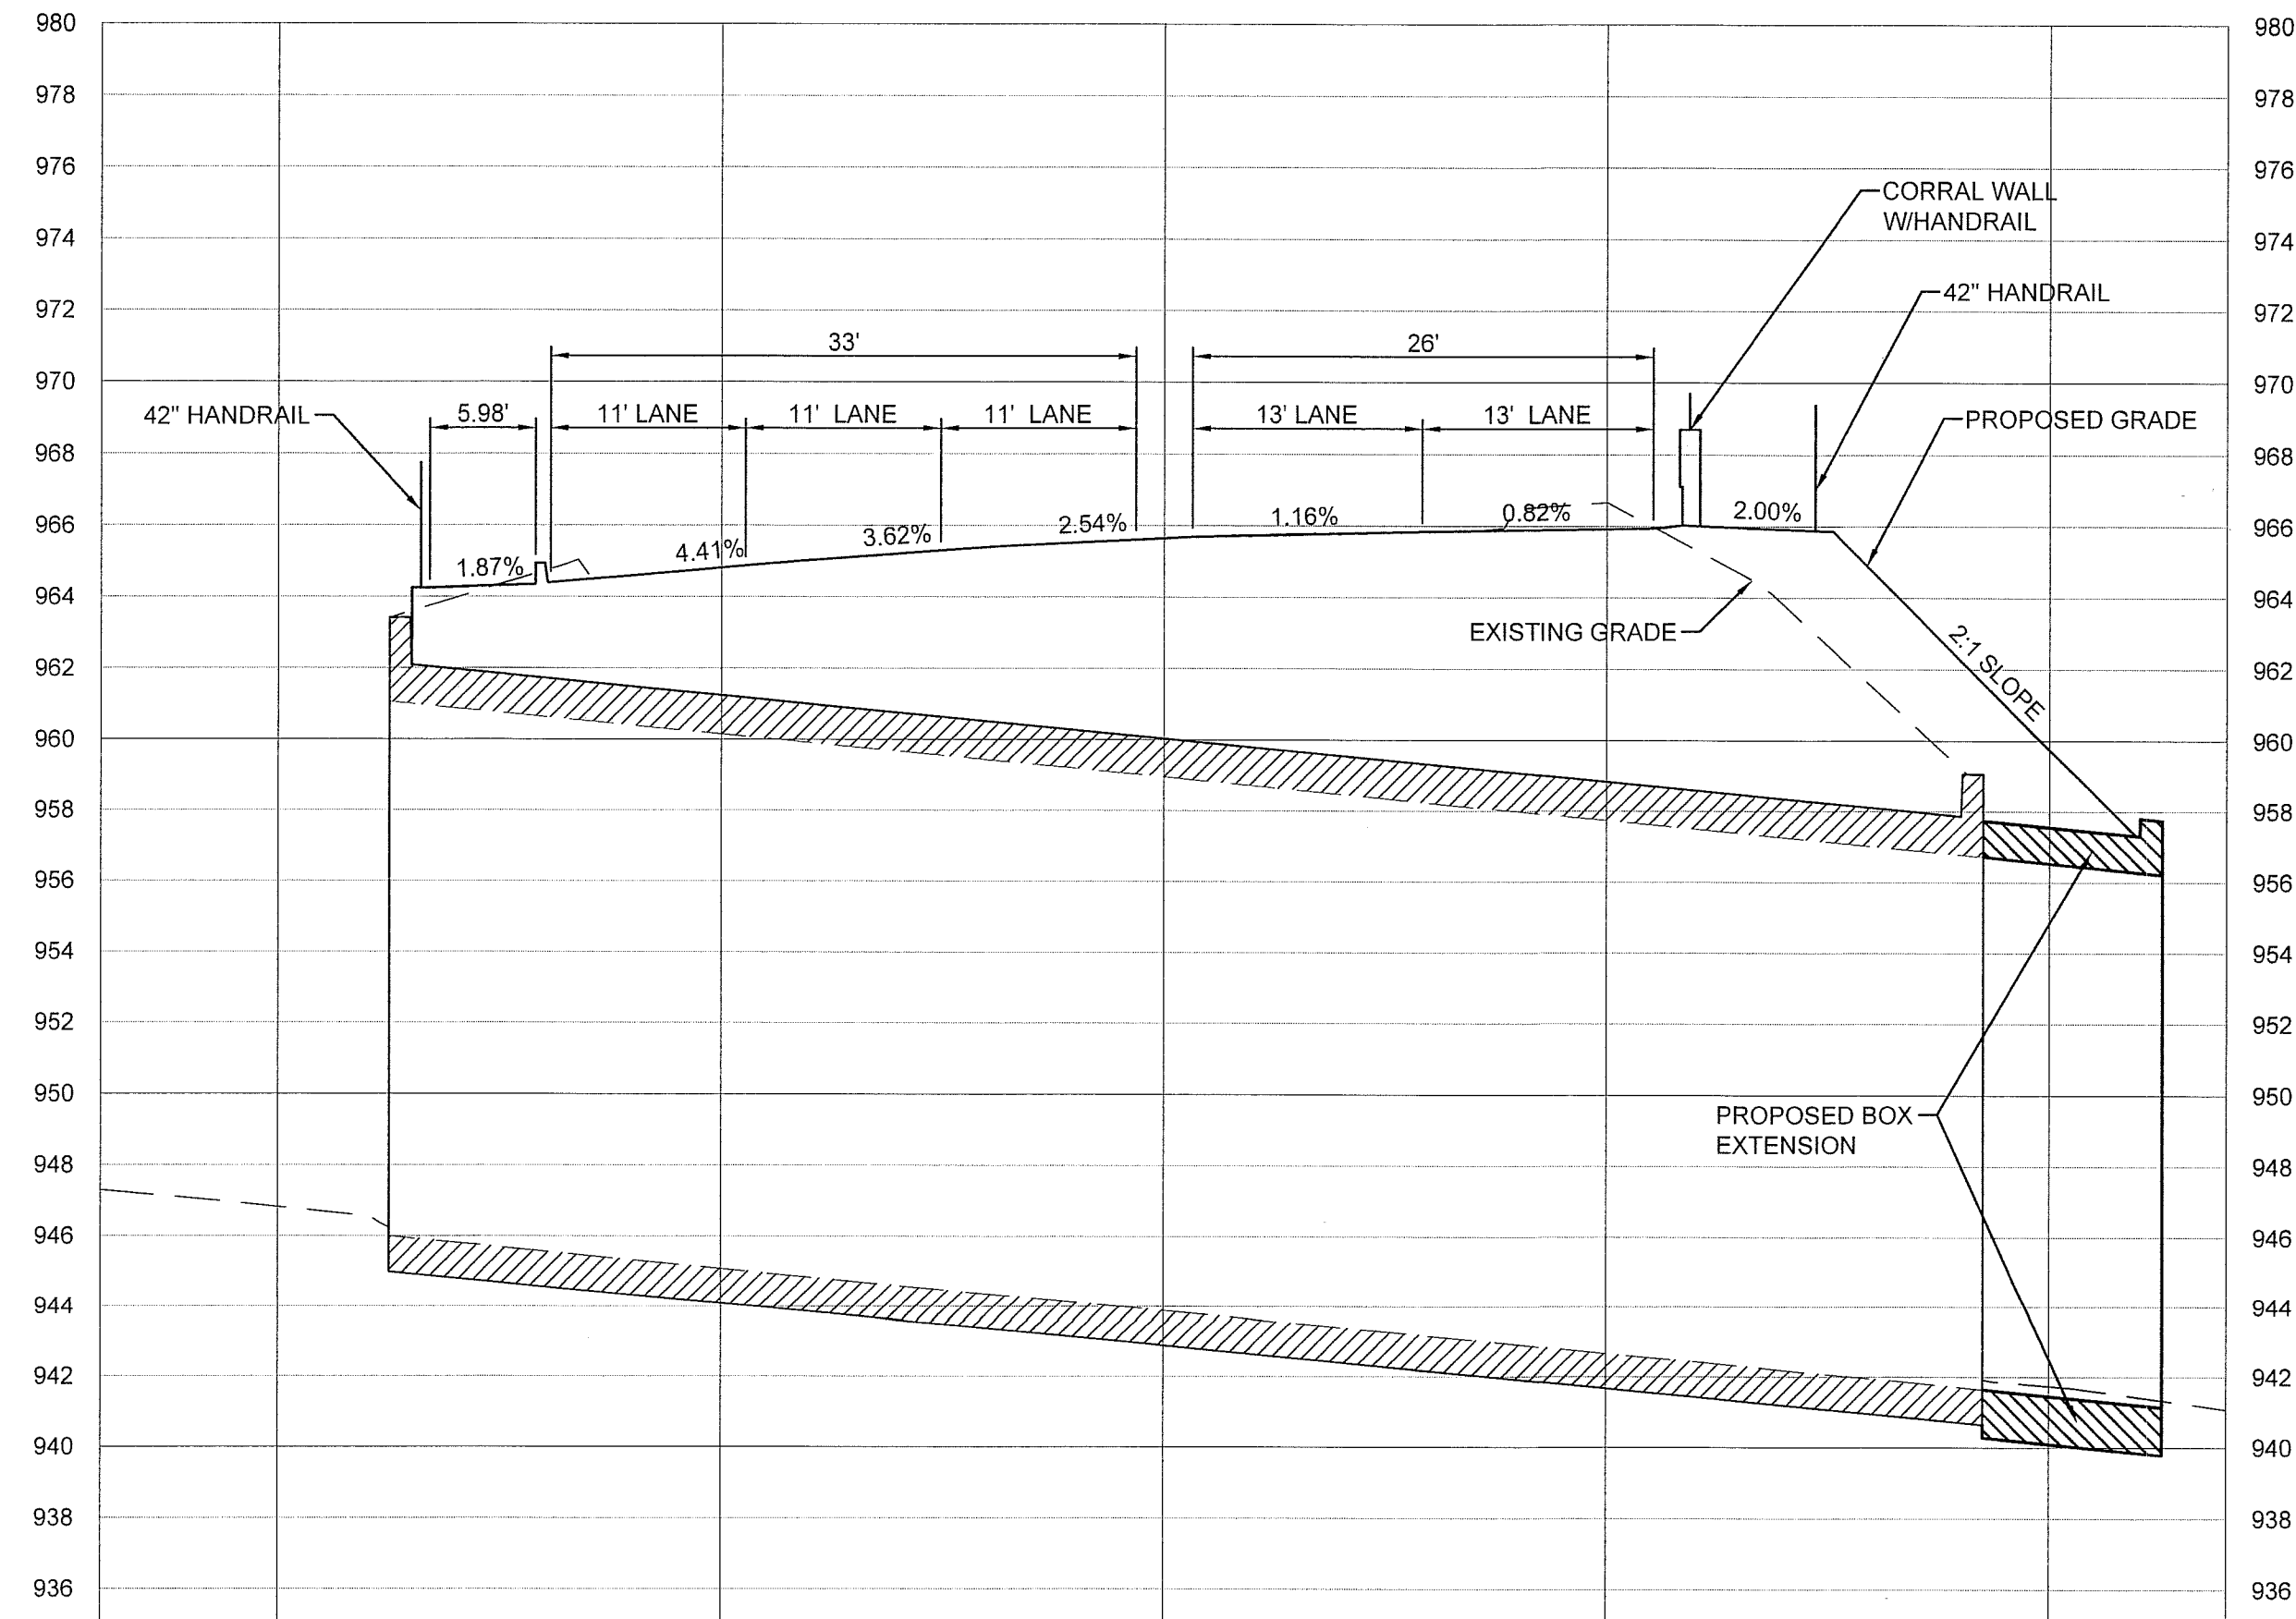


SECTION A-A  
HORIZONTAL 1" = 10'  
VERTICAL 1" = 5'


SECTION B-B  
HORIZONTAL 1" = 10'  
VERTICAL 1" = 5'

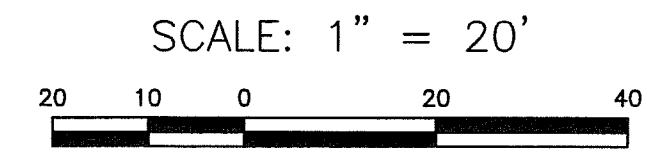

© Landplan Engineering, P.A. 2013. This drawing is copyrighted by Landplan Engineering, P.A. This drawing may not be photocopied, traced, or copied in any manner without the written permission of Landplan Engineering, P.A.

**6TH STREET AND IOWA STREET  
GEOMETRIC IMPROVEMENTS, PW1135  
STREET CROSS SECTIONS**

REV	DATE	DESCRIPTION

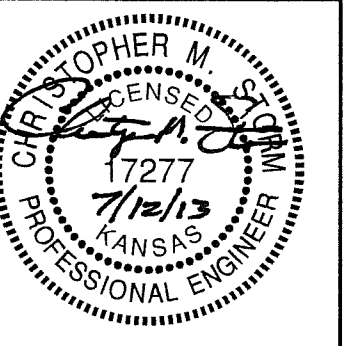

CHRISTOPHER M. STORM, P.E.  
17277

DATE: 07.16.12  
PROJECT NO.: 20121119  
DESIGNED BY: CMS  
DRAWN BY: RK  
CHECKED BY: CMS