


FHWA REG. NO.	STATE	PROJECT NO.	YEAR	SHEET NO.	TOTAL SHEETS
7	KANSAS	23 U-0162-01	2013	6	35

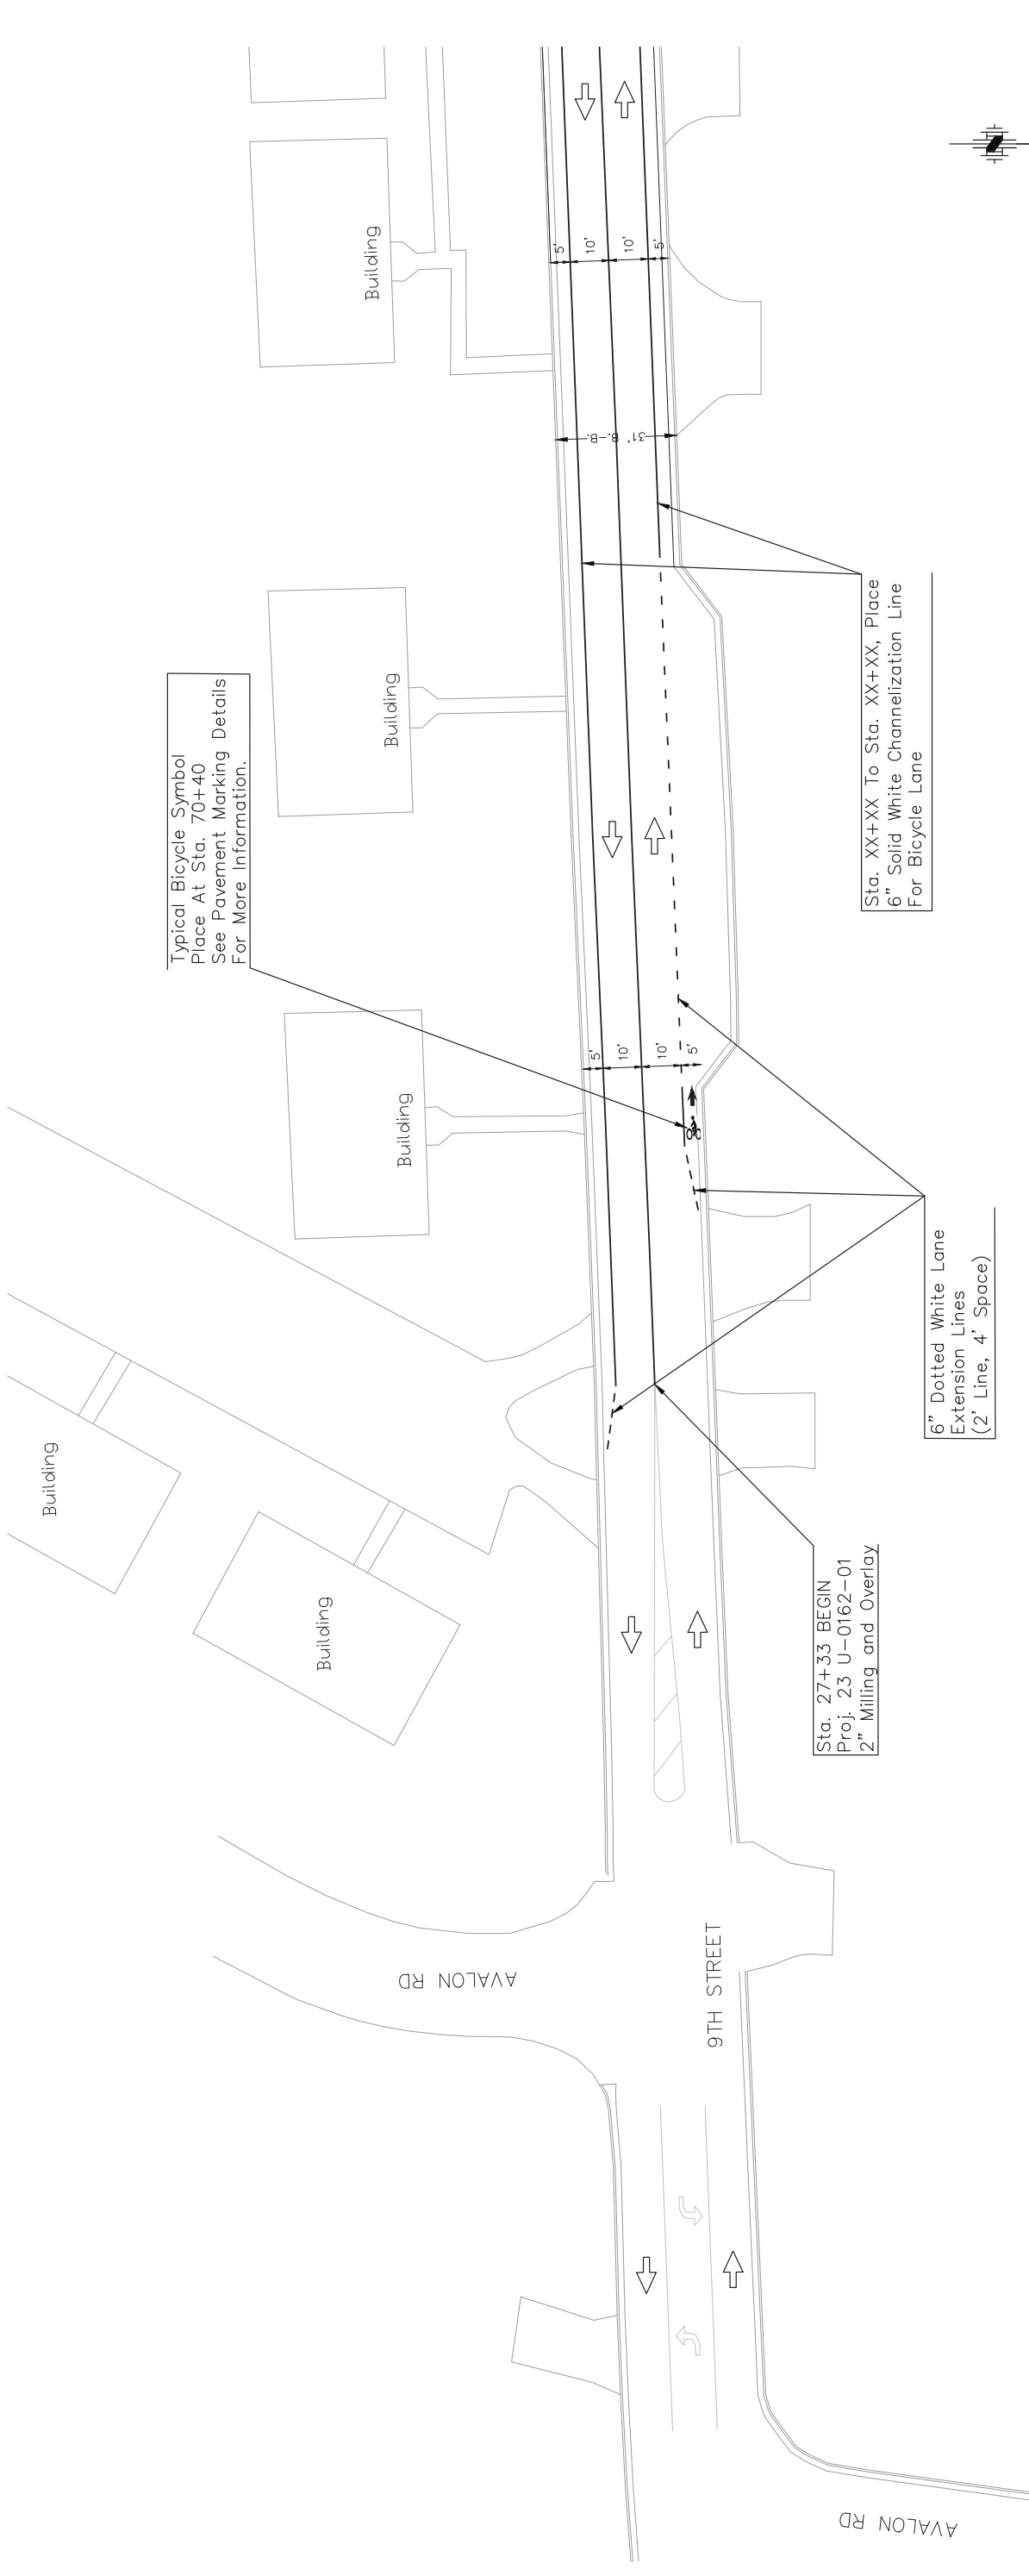

Typical Bicycle Symbol
Place At Sta. 70+40
See Pavement Marking Details
For More Information.

Sta. XX+XX To Sta. XX+XX, Place
6" Solid White Channelization Line
For Bicycle Lane

6" Dotted White Lane
Extension Lines
(2' Line, 4' Space)

Sta. 27+33 BEGIN
Proj. 23 U-0162-01
2" Milling and Overlay


Legend

Lane Assignments



Construction Notes:

1. Stop Lines Are To Be Placed 4 Feet Behind Crosswalk Lines. See Pavement Marking Details On Sheet 9.
2. See City of Lawrence Specifications For Pavement Markings.

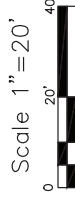



NO.	DATE	REVISIONS			BY	APP'D
		Current Version	ZDB	DPC		
1	7/24/12					

KANSAS DEPARTMENT OF TRANSPORTATION

**PAVEMENT MARKING PLAN ON 9TH STREET,
LAWRENCE, DOUGLAS COUNTY, KANSAS**

DESIGNED	ZDB	QUANTITIES	ZDB	TRACED
DESIGN CK.	DPC	DETAIL CK.	DPC	TRACE CK.

FHWA REG NO.	STATE	PROJECT NO.	YEAR	SHEET NO.	TOTAL SHEETS
7	KANSAS	23 U-0162-01	2013	7	35

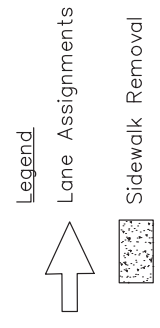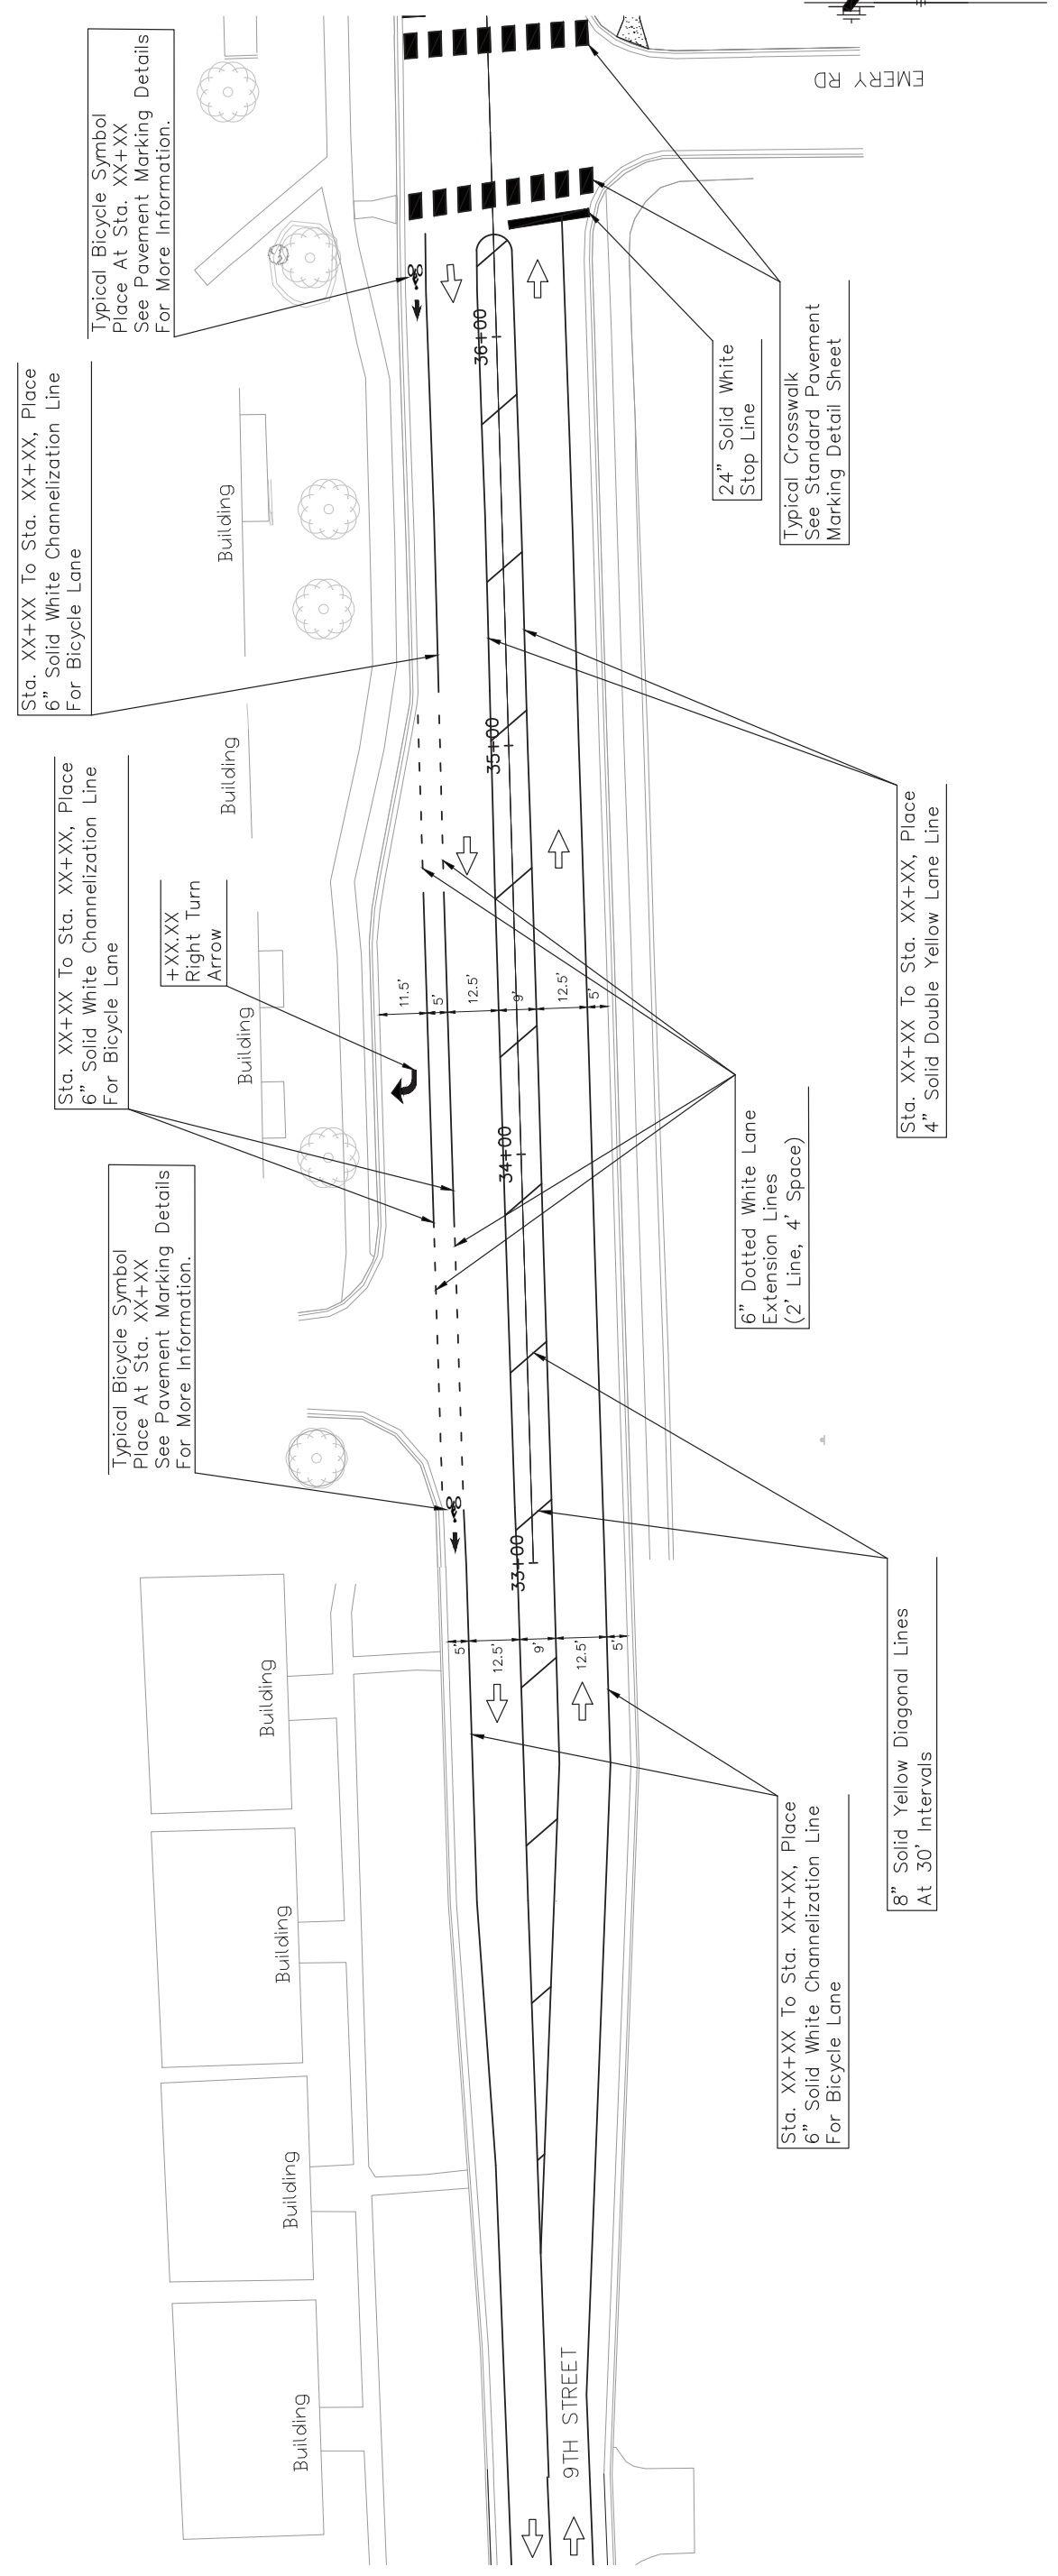



Construction Notes:
 Stop Lines Are To Be Placed 4 Feet Behind Crosswalk Lines. See Pavement Marking Details On Sheet 9.
 See City of Lawrence Specifications For Pavement Markings.

KANSAS DEPARTMENT OF TRANSPORTATION	
NO.	DATE
1	7/24/12
Current Version	
DESIGNED	ZBB
DESIGN CK.	DPC
QUANTITIES	ZBB
BY	DPC
APPD	
TRACED	ZBB
TRACE CK.	DPC

**PAVEMENT MARKING PLAN ON 9TH STREET,
 LAWRENCE, DOUGLAS COUNTY, KANSAS**

DESIGNED	ZBB	QUANTITIES	ZBB
DESIGN CK.	DPC	DETAIL CK.	DPC
TRACED	ZBB	TRACE CK.	DPC


FHWA REG NO.	STATE	PROJECT NO.	YEAR	SHEET NO.	TOTAL SHEETS
7	KANSAS	23 U-0162-01	2013	8	35

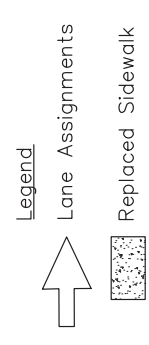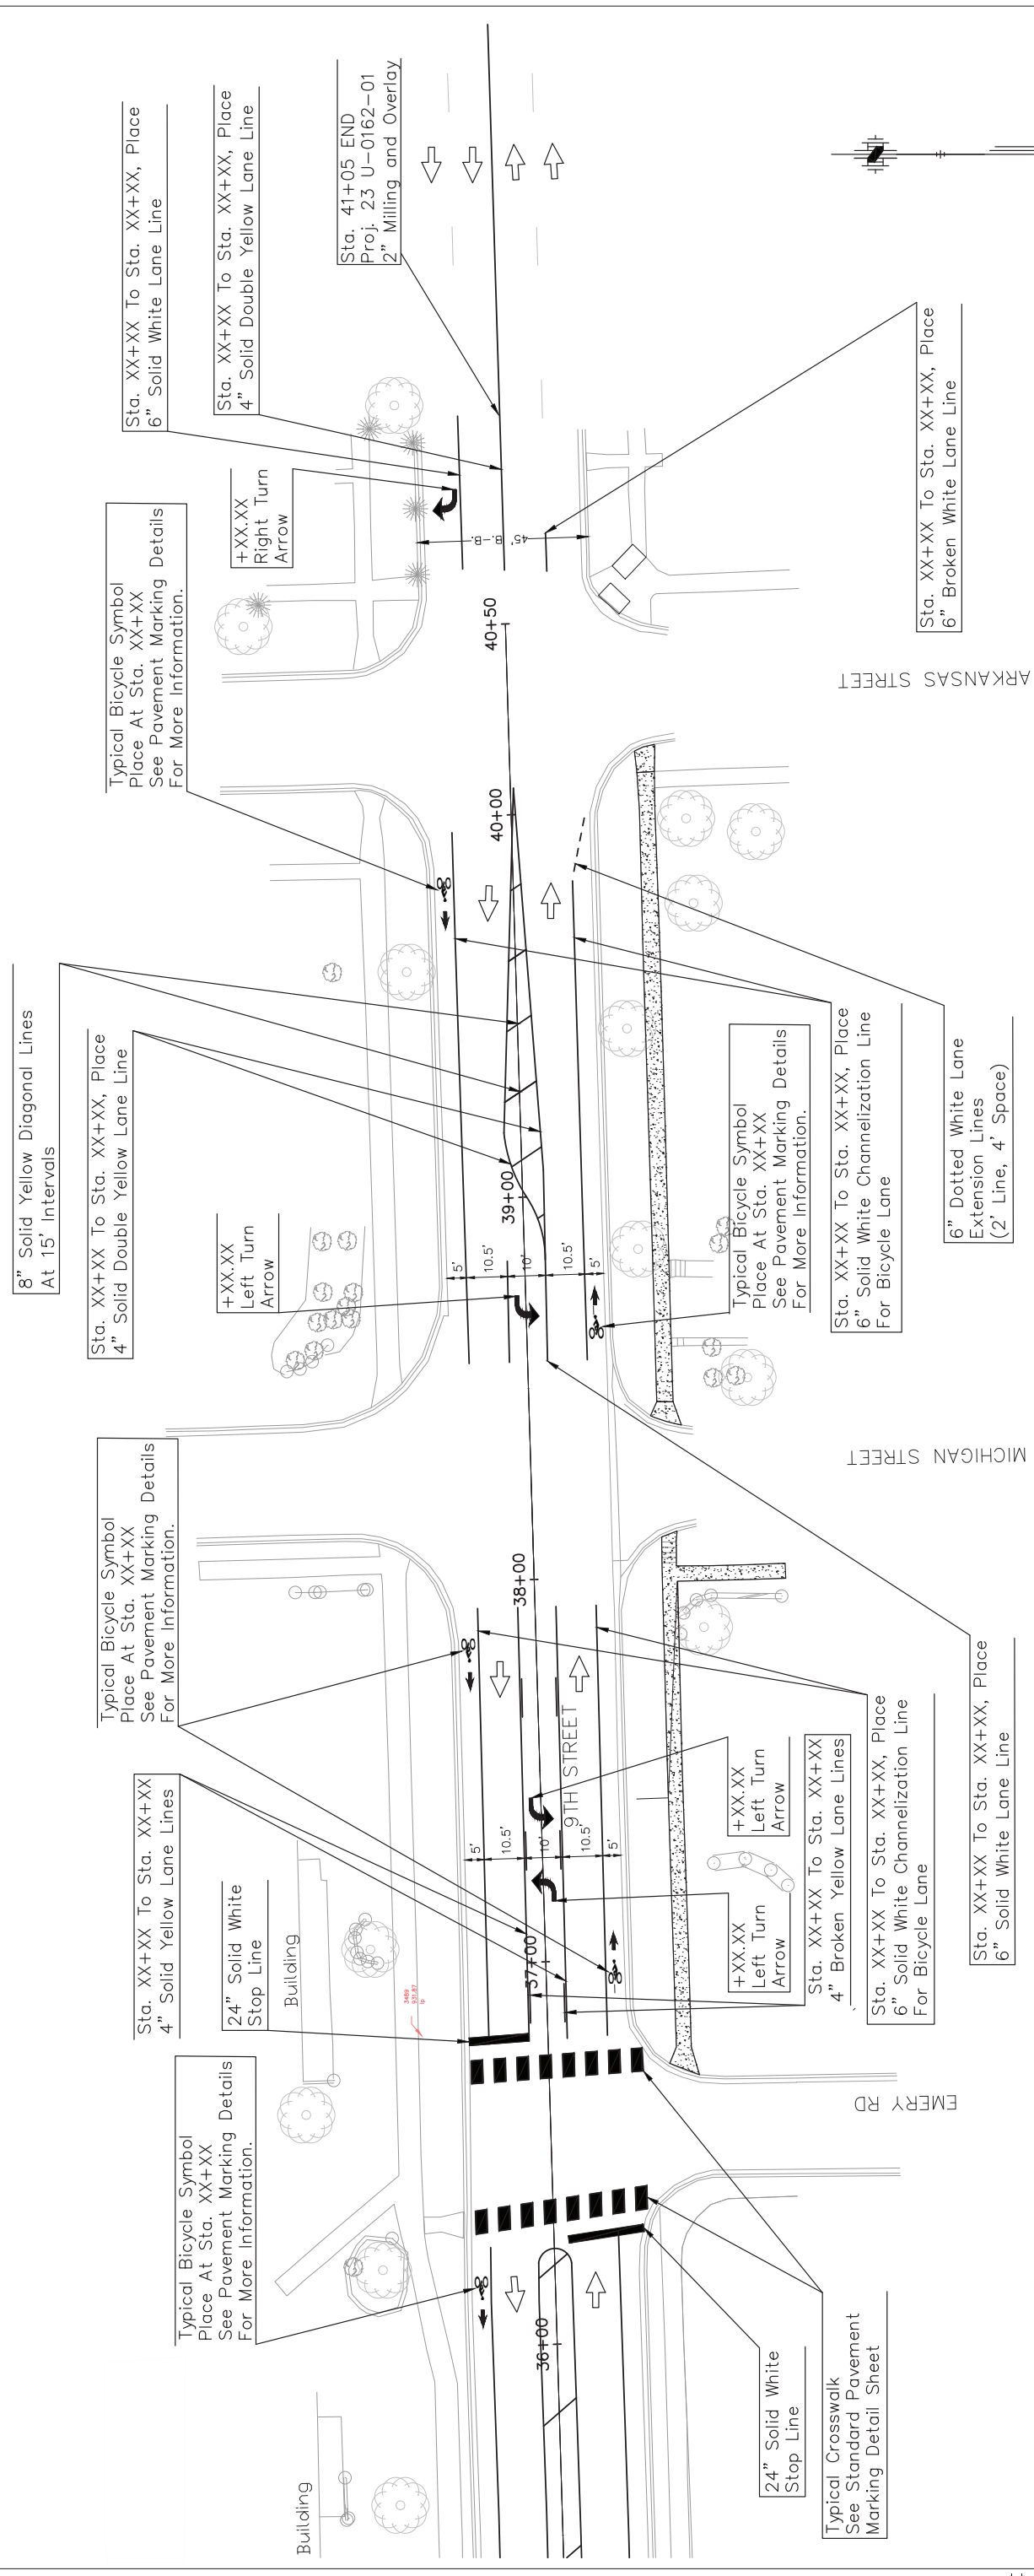

Construction Notes:

Stop Lines Are To Be Placed 4 Feet Behind Crosswalk Lines. See Pavement Marking Details On Sheet 9.

See City of Lawrence Specifications For Pavement Markings.

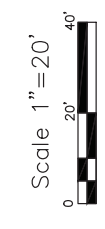

NO.	DATE	REVISIONS		
		Current Version	ZDB	DPC
1	7/24/12			

KANSAS DEPARTMENT OF TRANSPORTATION			
PAVEMENT MARKING PLAN ON 9TH STREET, LAWRENCE, DOUGLAS COUNTY, KANSAS			
DESIGNED	ZDB	QUANTITIES	TRACED
DESIGN CK.	DPC	QJAN. CK.	TRACE CK.