


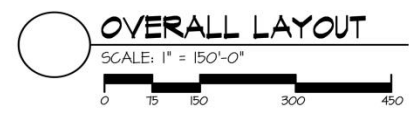


-  public accessible area
-  public controlled area – no access
-  public controlled line – no access to rec. center



**Approved and Released**

City of Lawrence  
 Douglas County  
 Planning & Development Services

Case No. \_\_\_\_\_  
 Approval Date: \_\_\_\_\_  
 Release Date: \_\_\_\_\_  
 Planner: \_\_\_\_\_ of \_\_\_\_\_ Sheets  
 Asst./Director: \_\_\_\_\_

**Civil Engineering**  
**Landscape Architecture**  
**Community Planning**  
**Surveying**

1310 Wakarusa Drive  
 Lawrence, Kansas 66049  
 tele (785)843-7530  
 fax (785)843-2410  
 email landplan@aol.com

**Landplan Engineering, P.A.**

**paulwerner**  
 ARCHITECTS

123 W. 8TH STREET  
 SUITE B2  
 LAWRENCE, KS 66044

OFFICE: 785.832.0804  
 FAX: 785.832.0890

**goulddevans**

706 Massachusetts St.  
 Lawrence, KS 66044

P: 785-830-7054  
 F: 785-842-3830

OWNER:  
 RCP, LLC  
 PO BOX 928  
 LAWRENCE, KS 66044

PAUL WERNER ARCHITECTS, L.L.C.  
 THIS DRAWING IS COPYRIGHTED WORK BY  
 PAUL WERNER ARCHITECTS, L.L.C. THIS  
 DRAWING MAY NOT BE REPRODUCED,  
 TRACED OR COPIED IN ANY MANNER  
 WITHOUT THE WRITTEN PERMISSION OF PAUL  
 WERNER ARCHITECTS, L.L.C.


**ROCK CHALK PARK**  
**SPECIAL USE PERMIT**

GEORGE WILLIAMS WAY  
 LAWRENCE, KANSAS


PROJECT # 212-140

RELEASE: 2.0 DATE: 7.31.13  
 2.1 10.9.13

**SUP-2**

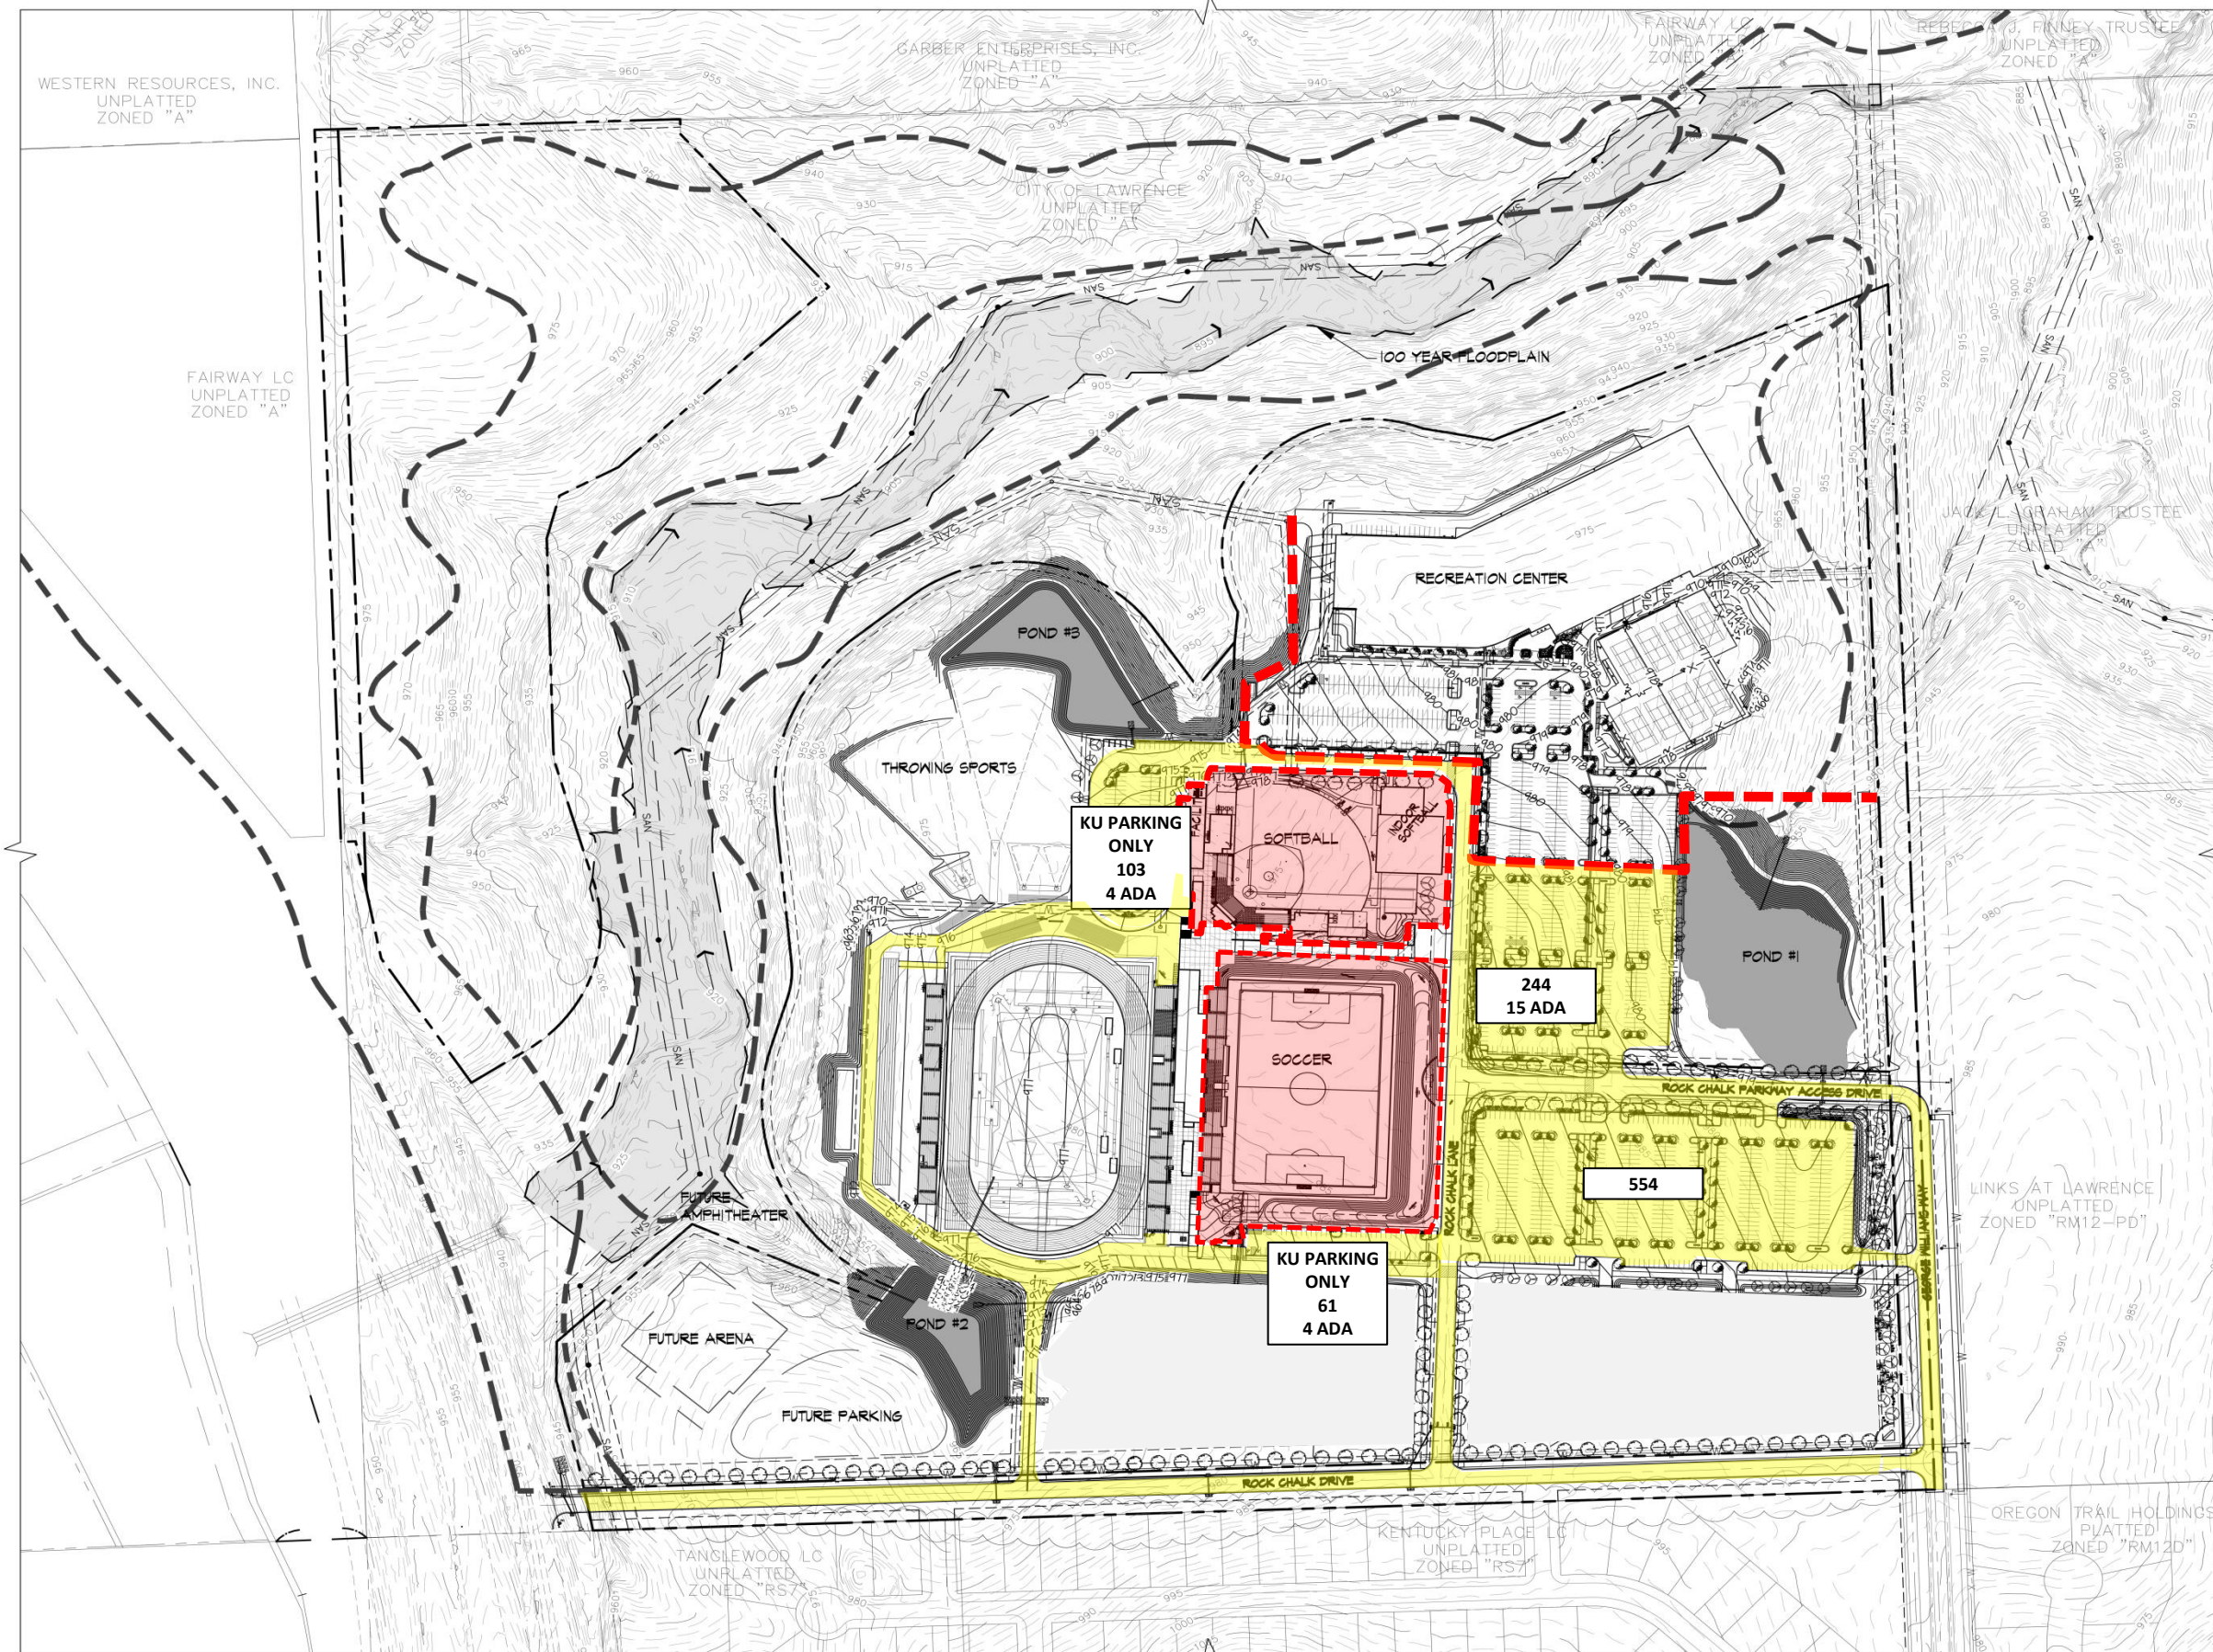

- roads & parking
- public controlled area – no access
- public controlled line – no access to rec. center

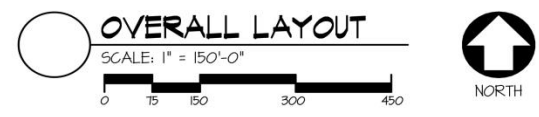

**Approved and Released**

City of Lawrence  
Douglas County  
Lawrence, Kansas

Case No. \_\_\_\_\_  
Approval Date: \_\_\_\_\_  
Release Date: \_\_\_\_\_  
Planner: \_\_\_\_\_ of \_\_\_\_\_ Sheets  
Asst./Director: \_\_\_\_\_

Civil Engineering  
Landscape Architecture  
Community Planning  
Surveying

1310 Wakarusa Drive  
Lawrence, Kansas 66049  
Tel: (785)843-7530  
Fax: (785)843-2410  
Email: landplan@aol.com

**Landplan Engineering, P.A.**

**paulwerner**  
ARCHITECTS

123 W. 8TH STREET  
SUITE B2  
LAWRENCE, KS 66044

OFFICE: 785.832.0804  
FAX: 785.832.0890

**goulddevans**

706 Massachusetts St.  
Lawrence, KS 66044  
P: 785-830-7064  
F: 785-842-3830

OWNER:  
RCP, LLC  
PO BOX 828  
LAWRENCE, KS 66044

PAUL WERNER ARCHITECTS, L.L.C.  
THIS DRAWING IS COPYRIGHTED WORK BY  
PAUL WERNER ARCHITECTS, L.L.C. THIS  
DRAWING MAY NOT BE REPRODUCED,  
TRACED OR COPIED IN ANY MANNER  
WITHOUT THE WRITTEN PERMISSION OF PAUL  
WERNER ARCHITECTS, L.L.C.

**ROCK CHALK PARK  
SPECIAL USE PERMIT**

GEORGE WILLIAMS WAY  
LAWRENCE, KANSAS

PROJECT # 212-140

RELEASE: 2.0 DATE: 7.31.13  
2.1 DATE: 10.9.13

**SUP-2**

**UNIVERSITY OF  
KANSAS-ROCK  
CHALK PARK**

6100 ROCK CHALK DRIVE  
NW CORNER OF ROCK CHALK  
ROAD AND GEORGE  
WILLIAMS WAY

owner:  
Bliss Sports, LC  
209 Fall Creek Road  
Lawrence, KS 66049

architect:  
Gould Evans Associates  
706 Massachusetts  
Lawrence, KS 66044  
785.842.3800 voice  
www.goulddevans.com


associate architect:  
Paul Warner Architects  
123 West 8th Street  
Lawrence, KS 66044  
785.832.0804 voice  
785.832.0890 fax  
www.paulwarnerarchitects.com


structural engineer:  
BSE  
9911 Plumm Road  
Lenexa, KS 66215  
913.492.7400 voice  
913.436.3773 fax  
www.bsestructural.com


mechanical/electrical engineer:  
Hoes & Brown Engineers, Inc.  
4910 Corporate Centre Drive, #177  
Lawrence, KS 66047  
785.832.1105 voice  
785.832.1239 fax  
www.h-be.com


civil engineer:  
Landplan Engineering  
1310 Wakarusa Dr.  
Lawrence, KS 66049  
785.843.7530 voice  
785.843.2410 fax  
www.landplan-pa.com

technology engineer:  
M-E Engineers, Inc.  
10055 West 43rd Avenue  
Denver, CO 80033  
303.421.8655 voice  
303.421.0311 fax  
www.me-engineers.com

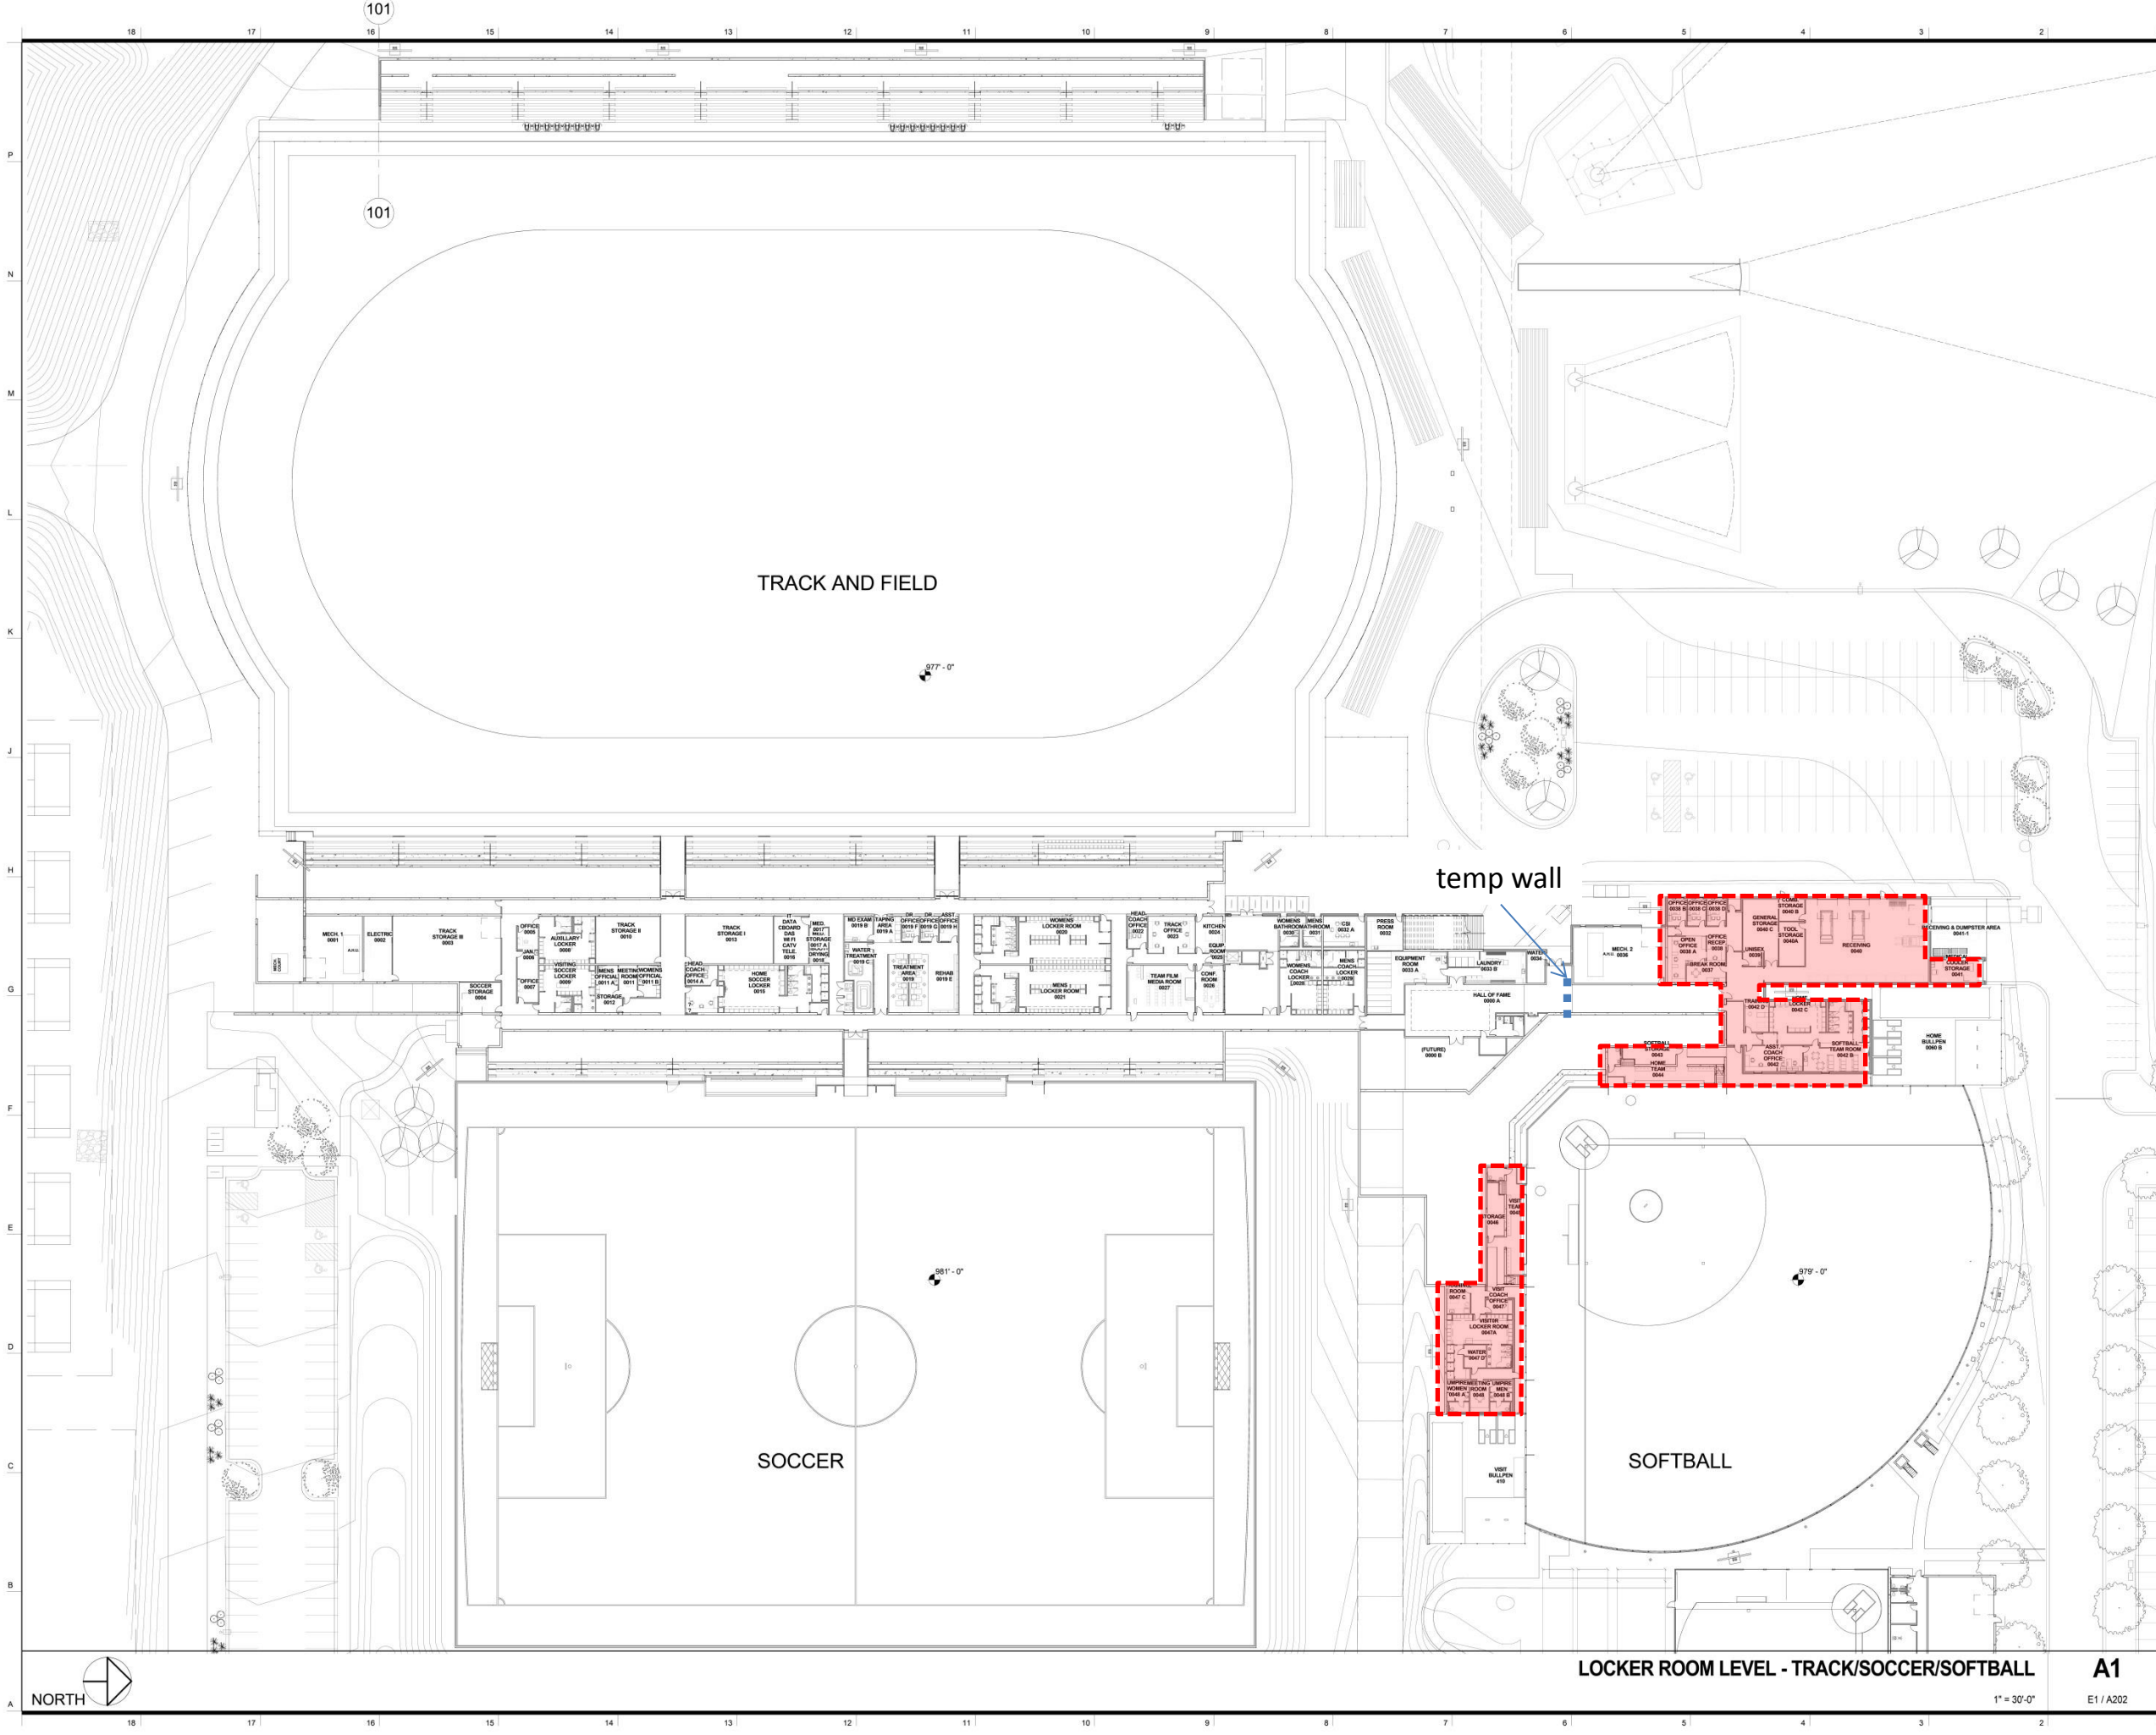

 Potential TCO  
area – to be  
determined

 public controlled  
area – no access

 temp wall – no  
access to north  
portion of  
building

LOCKER ROOM LEVEL

**P-A100**

CONSTRUCTION DOCUMENT

LOCKER ROOM LEVEL - TRACK/SOCCER/SOFTBALL

**A1**

1" = 30'-0"

E1 / A202



**UNIVERSITY OF  
KANSAS-ROCK  
CHALK PARK**

6100 ROCK CHALK DRIVE  
NW CORNER OF ROCK CHALK  
ROAD AND GEORGE  
WILLIAMS WAY

owner:  
Bliss Sports, LC  
209 Fall Creek Road  
Lawrence, KS 66049

architect:  
Gould Evans Associates  
706 Massachusetts  
Lawrence, KS 66044  
785.842.3800 voice  
www.goulddevans.com

associate architect:  
Paul Warner Architects  
123 West 8th Street  
Lawrence, KS 66044  
785.832.0804 voice  
785.832.0890 fax  
www.paulwarnerarchitects.com

structural engineer:  
BSE  
9911 Plurum Road  
Lenexa, KS 66215  
913.492.7400 voice  
913.436.3773 fax  
www.bsestructural.com


mechanical/electrical engineer:  
Hoes & Brown Engineers, Inc.  
4910 Corporate Centre Drive, #177  
Lawrence, KS 66047  
785.832.1105 voice  
785.832.1239 fax  
www.h-be.com


civil engineer:  
Landplan Engineering  
1310 Wakarusa Dr.  
Lawrence, KS 66049  
785.843.7530 voice  
785.843.2410 fax  
www.landplan-pa.com


technology engineer:  
M-E Engineers, Inc.  
10055 West 43rd Avenue  
Denver, CO 80033  
303.421.8655 voice  
303.421.0311 fax  
www.me-engineers.com

alternate for  
lower locker  
level

temp wall

 Potential TCO  
area – to be  
determined

 public controlled  
area – no access

 temp wall – no  
access to north  
portion of  
building

LOCKER ROOM LEVEL

**P-A100**

**A1**

CONSTRUCTION DOCUMENT

LOCKER ROOM LEVEL - TRACK/SOCCER/SOFTBALL


1" = 30'-0"

E1 / A202



NORTH

18 17 16 15 14 13 12 11 10 9 8 7 6 5 4 3 2 1

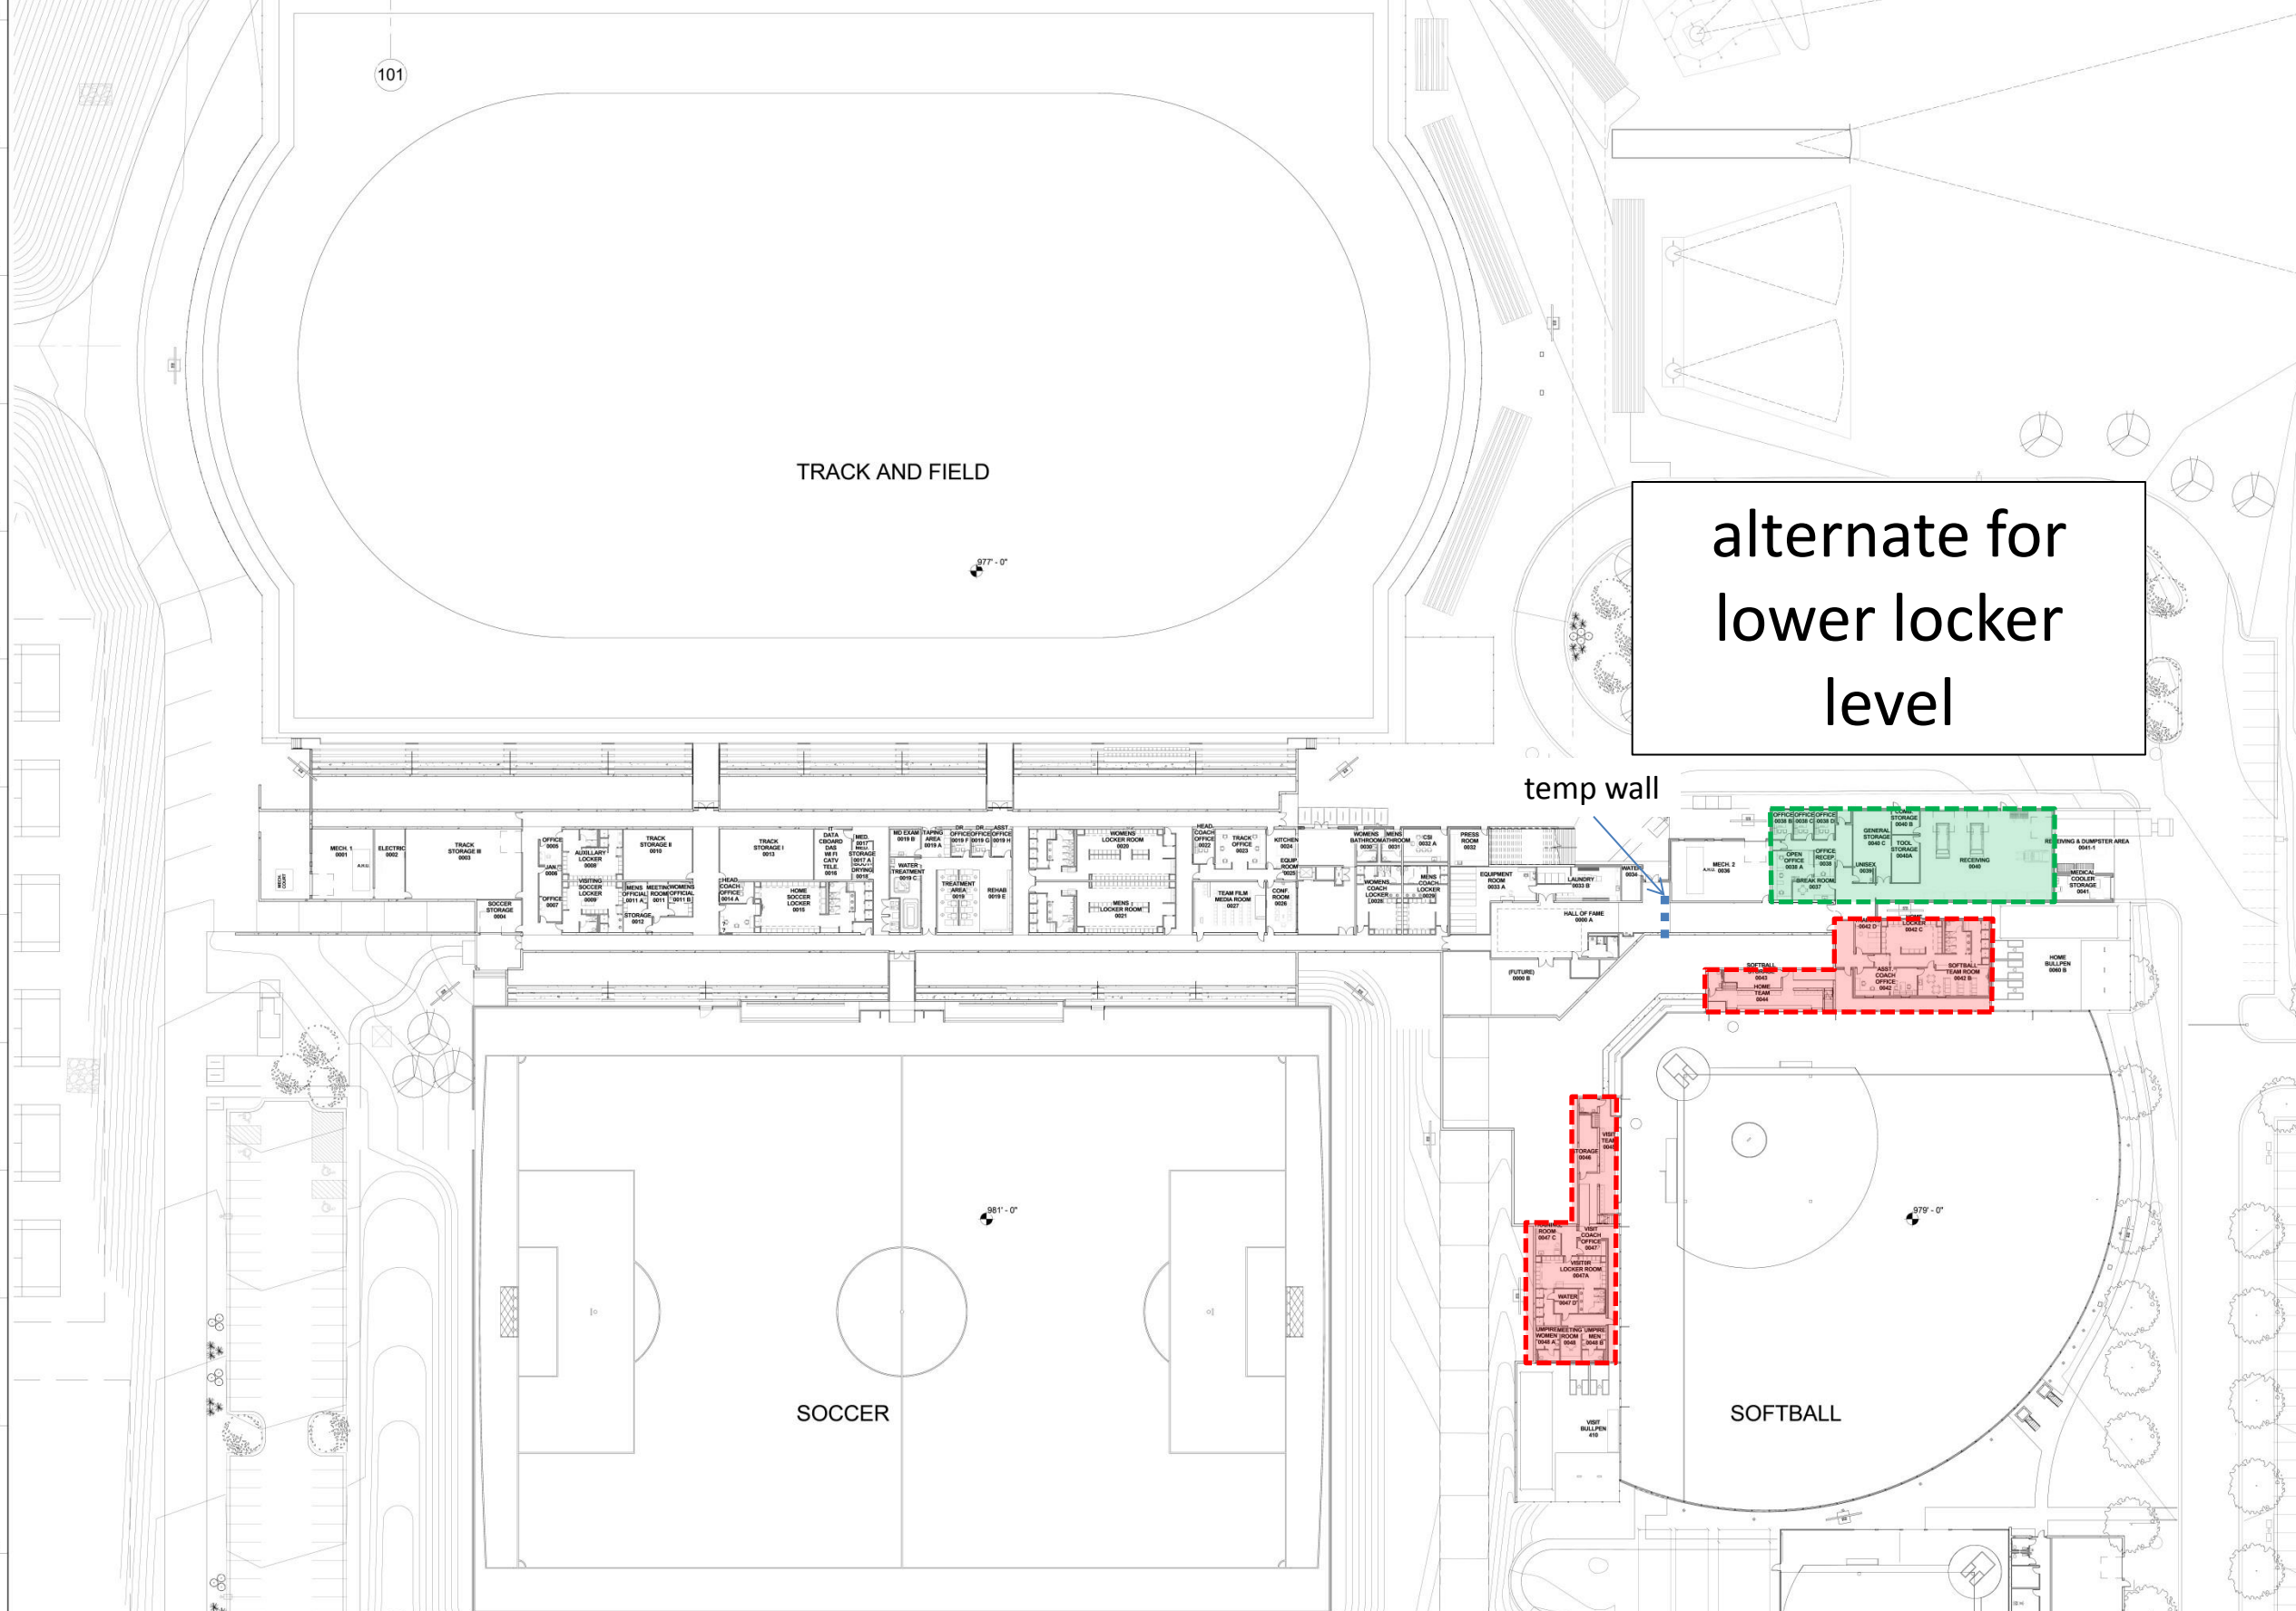

**UNIVERSITY OF  
KANSAS-ROCK  
CHALK PARK**

6100 ROCK CHALK DRIVE  
NW CORNER OF ROCK CHALK  
ROAD AND GEORGE  
WILLIAMS WAY

owner:  
Bliss Sports, LC  
209 Fall Creek Road  
Lawrence, KS 66049

architect:  
Gould Evans Associates  
706 Massachusetts  
Lawrence, KS 66044  
785.842.3800 voice  
www.goulddevans.com


associate architect:  
Paul Warner Architects  
123 West 8th Street  
Lawrence, KS 66044  
785.832.0804 voice  
785.832.0890 fax  
www.paulwarnerarchitects.com





structural engineer:  
BSE  
9911 Plummer Road  
Lenexa, KS 66215  
913.492.7400 voice  
913.438.3773 fax  
www.bsestructural.com

mechanical/electrical engineer:  
Hoes & Brown Engineers, Inc.  
4910 Corporate Centre Drive, #177  
Lawrence, KS 66047  
785.832.1105 voice  
785.832.1230 fax  
www.h-be.com

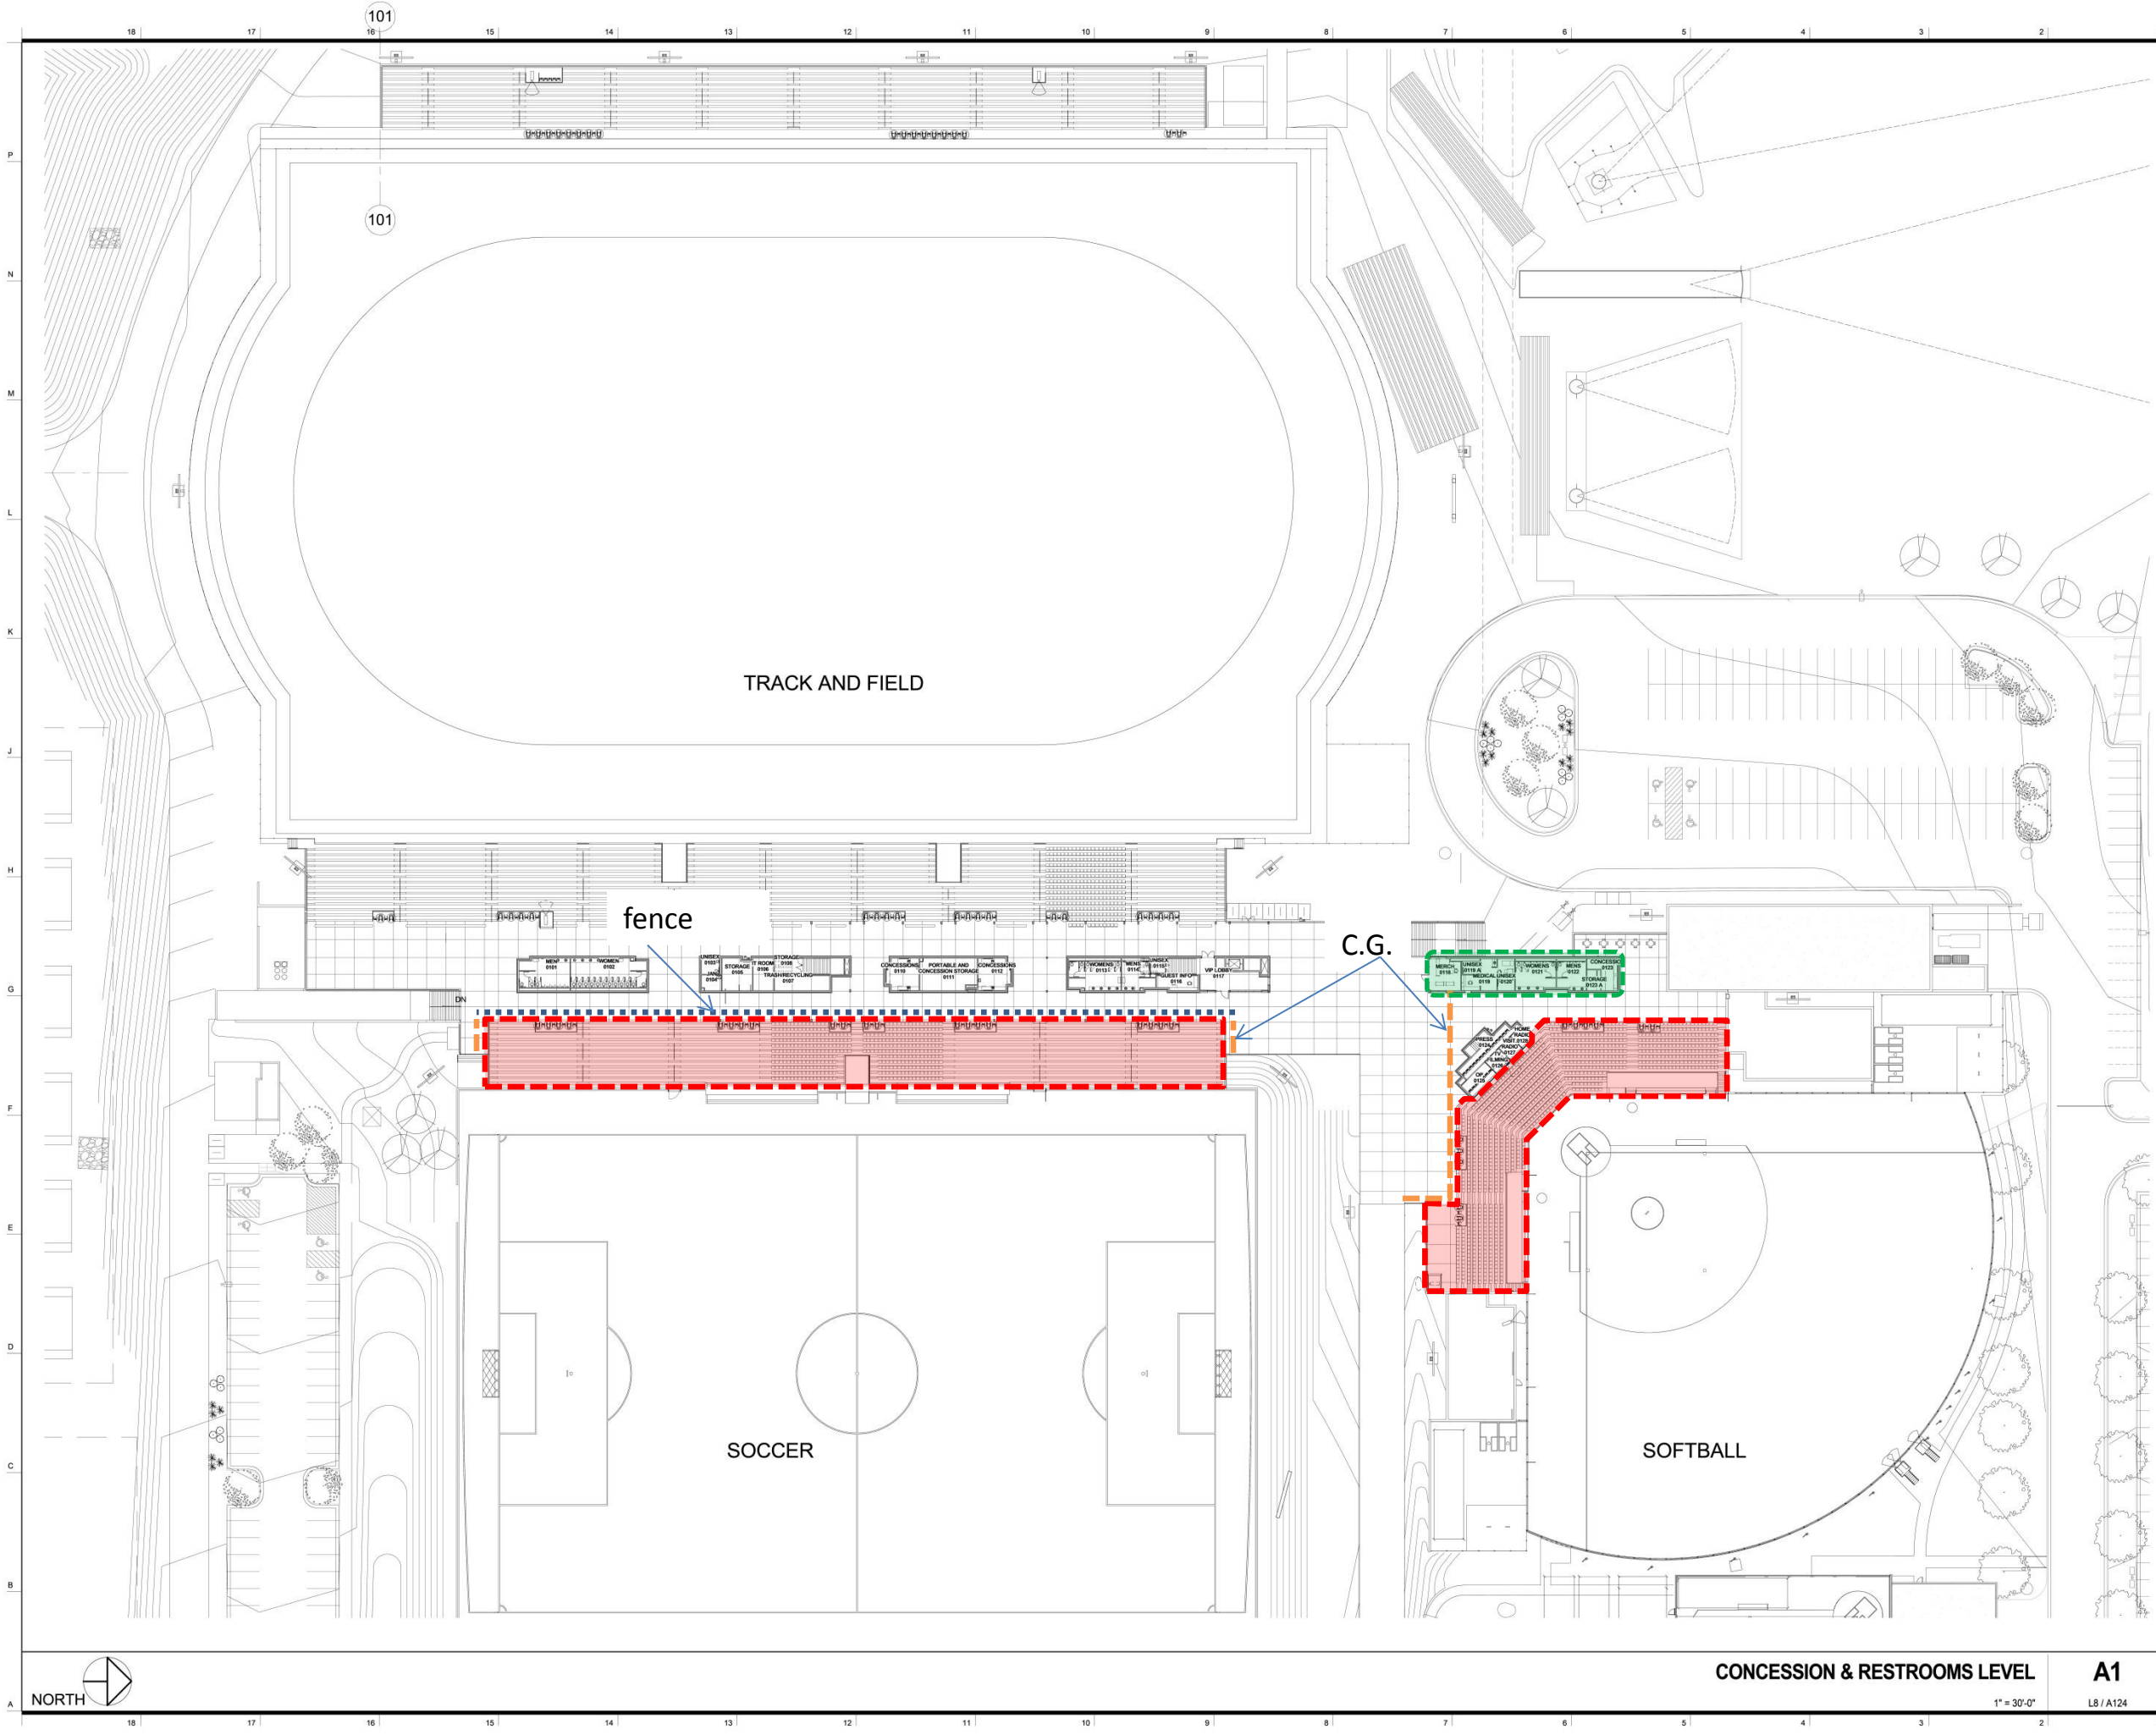civil engineer:  
Landplan Engineering  
1310 Wakarusa Dr.  
Lawrence, KS 66049  
785.843.7530 voice  
785.843.2410 fax  
www.landplan-pa.com

technology engineer:  
M-E Engineers, Inc.  
10050 West 43rd Avenue  
Denver, CO 80033  
303.421.8655 voice  
303.421.0331 fax  
www.me-engineers.com



-  Potential TCO area – to be determined
-  public controlled area – no access
-  cattle guard-crowd barriers
-  construction fencing

CONCESSIONS LEVEL

**P-A101**

CONSTRUCTION DOCUMENT

CONCESSION & RESTROOMS LEVEL

**A1**

1" = 30'-0"

L8 / A124



**UNIVERSITY OF  
KANSAS-ROCK  
CHALK PARK**

**6100 ROCK CHALK DRIVE  
NW CORNER OF ROCK CHALK  
ROAD AND GEORGE  
WILLIAMS WAY**

owner:  
Bliss Sports, LC  
209 Fall Creek Road  
Lawrence, KS 66049

architect:  
Gould Evans Associates  
706 Massachusetts  
Lawrence, KS 66044  
785.842.3800 voice  
www.goulddevans.com


associate architect:  
Paul Warner Architects  
123 West 8th Street  
Lawrence, KS 66044  
785.832.0804 voice  
785.832.0890 fax  
www.paulwarnerarchitects.com


structural engineer:  
BSE  
9911 Plumm Road  
Lawrence, KS 66215  
913.492.7400 voice  
913.436.3773 fax  
www.bsestructural.com

mechanical/electrical engineer:  
Hoes & Brown Engineers, Inc.  
4910 Corporate Centre Drive, #177  
Lawrence, KS 66047  
785.832.1105 voice  
785.832.1230 fax  
www.h-be.com

civil engineer:  
Landplan Engineering  
1310 Wilkerson Dr.  
Lawrence, KS 66049  
785.843.7530 voice  
785.843.2410 fax  
www.landplan-pa.com

technology engineer:  
M-E Engineers, Inc.  
10055 West 43rd Avenue  
Denver, CO 80033  
303.421.8655 voice  
303.421.0331 fax  
www.me-engineers.com

 public controlled  
area – no access

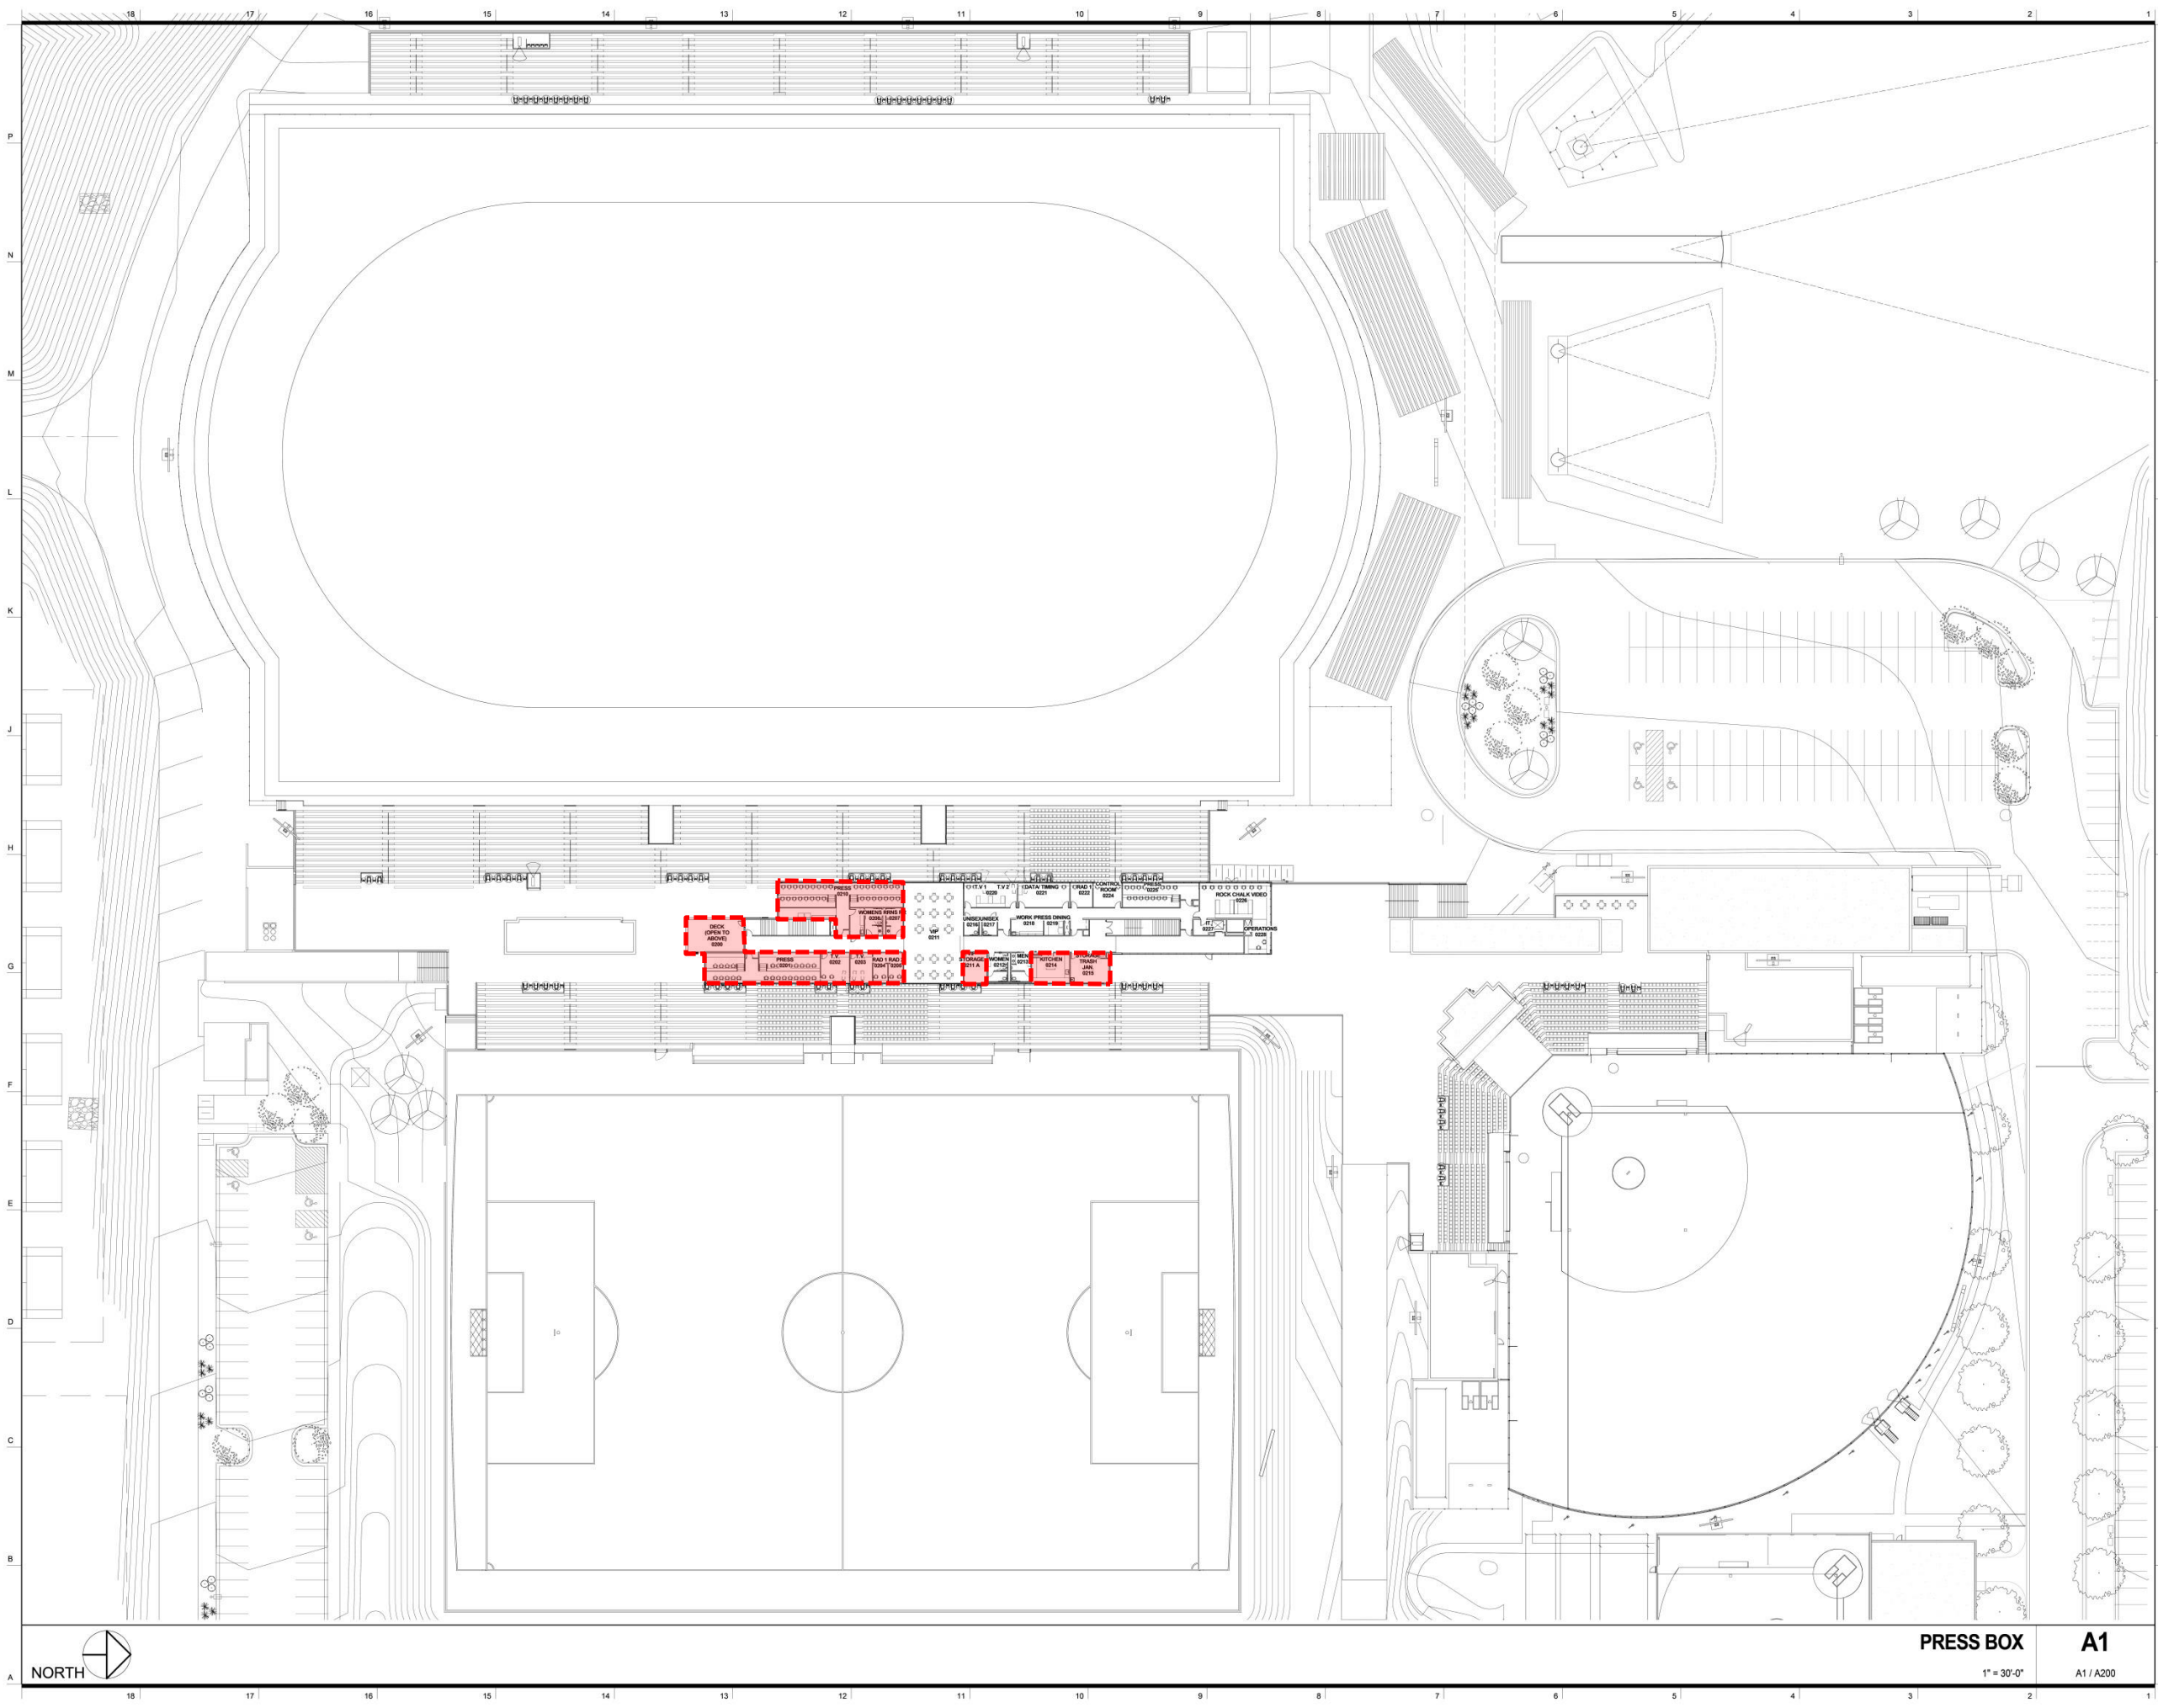

**PRESS BOX**

**A1**

1" = 30'-0"

A1 / A200

PRESS BOX LEVEL

**P-A102**

CONSTRUCTION DOCUMENT