


EXISTING

16,335 SQ.FT.


SCALE: 1/16 INCH = 1 FOOT

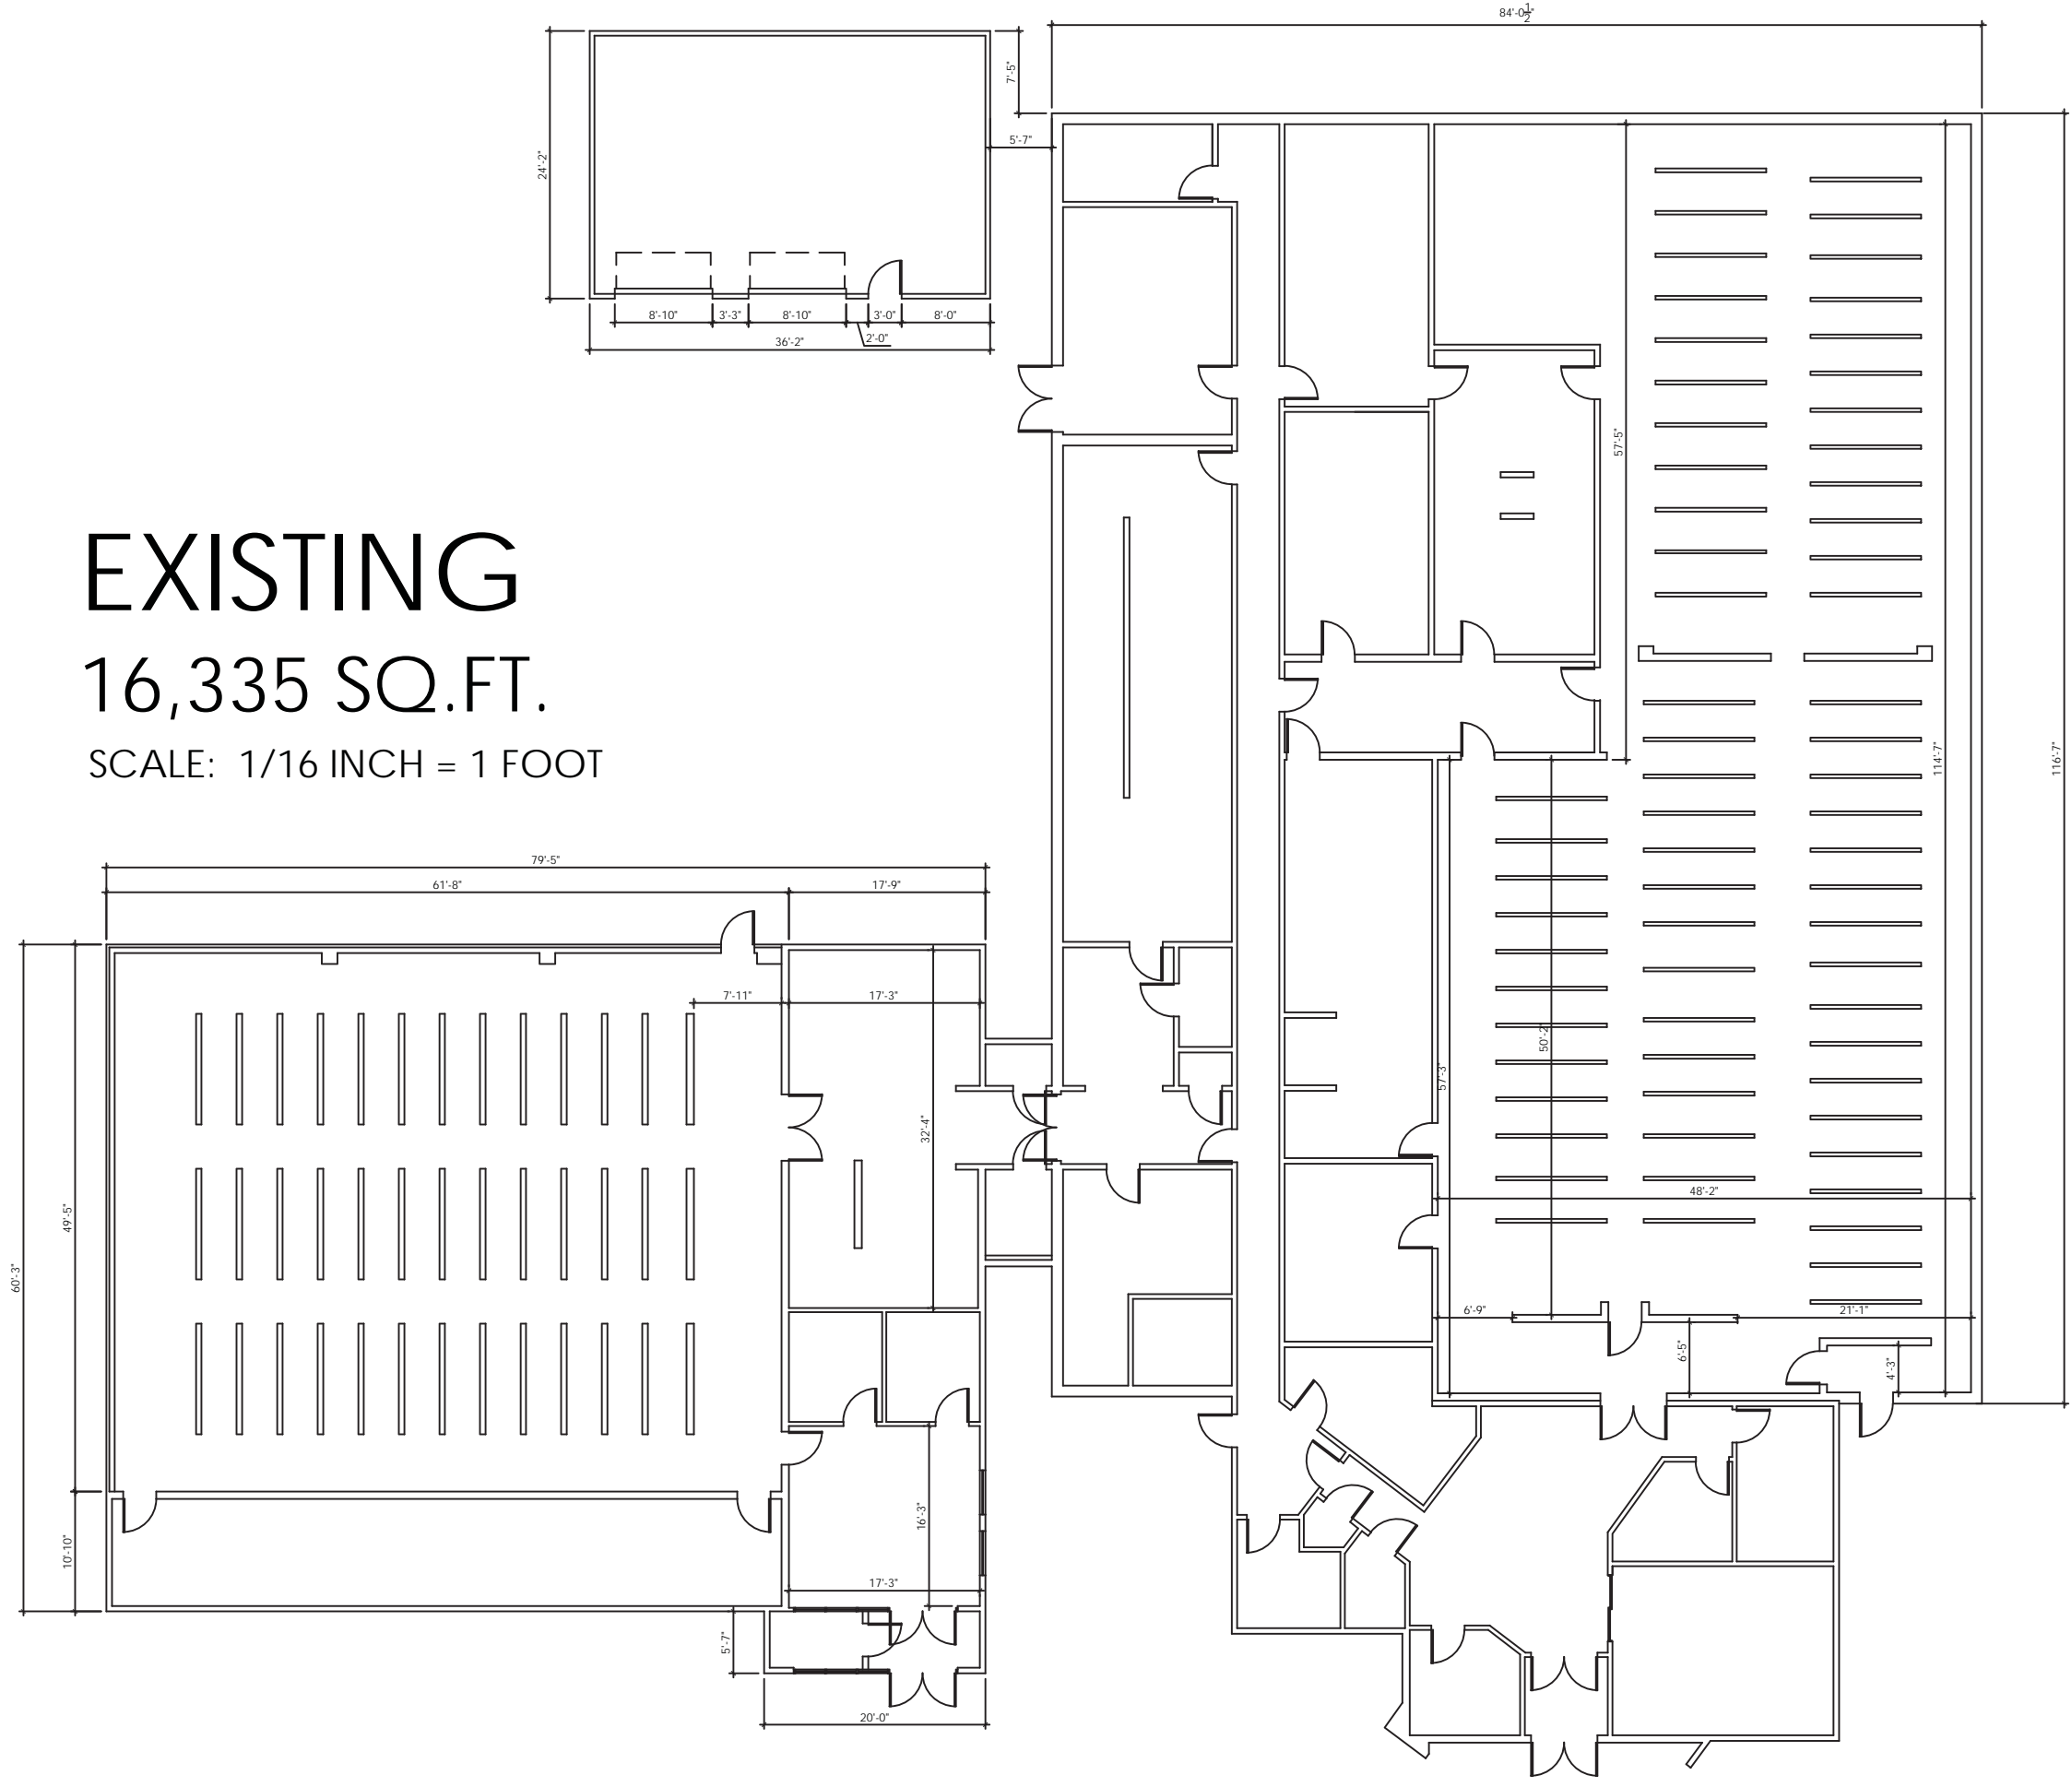

PROPOSED

19,052 SQ.FT.

SCALE: 1/8 INCH = 1 FOOT

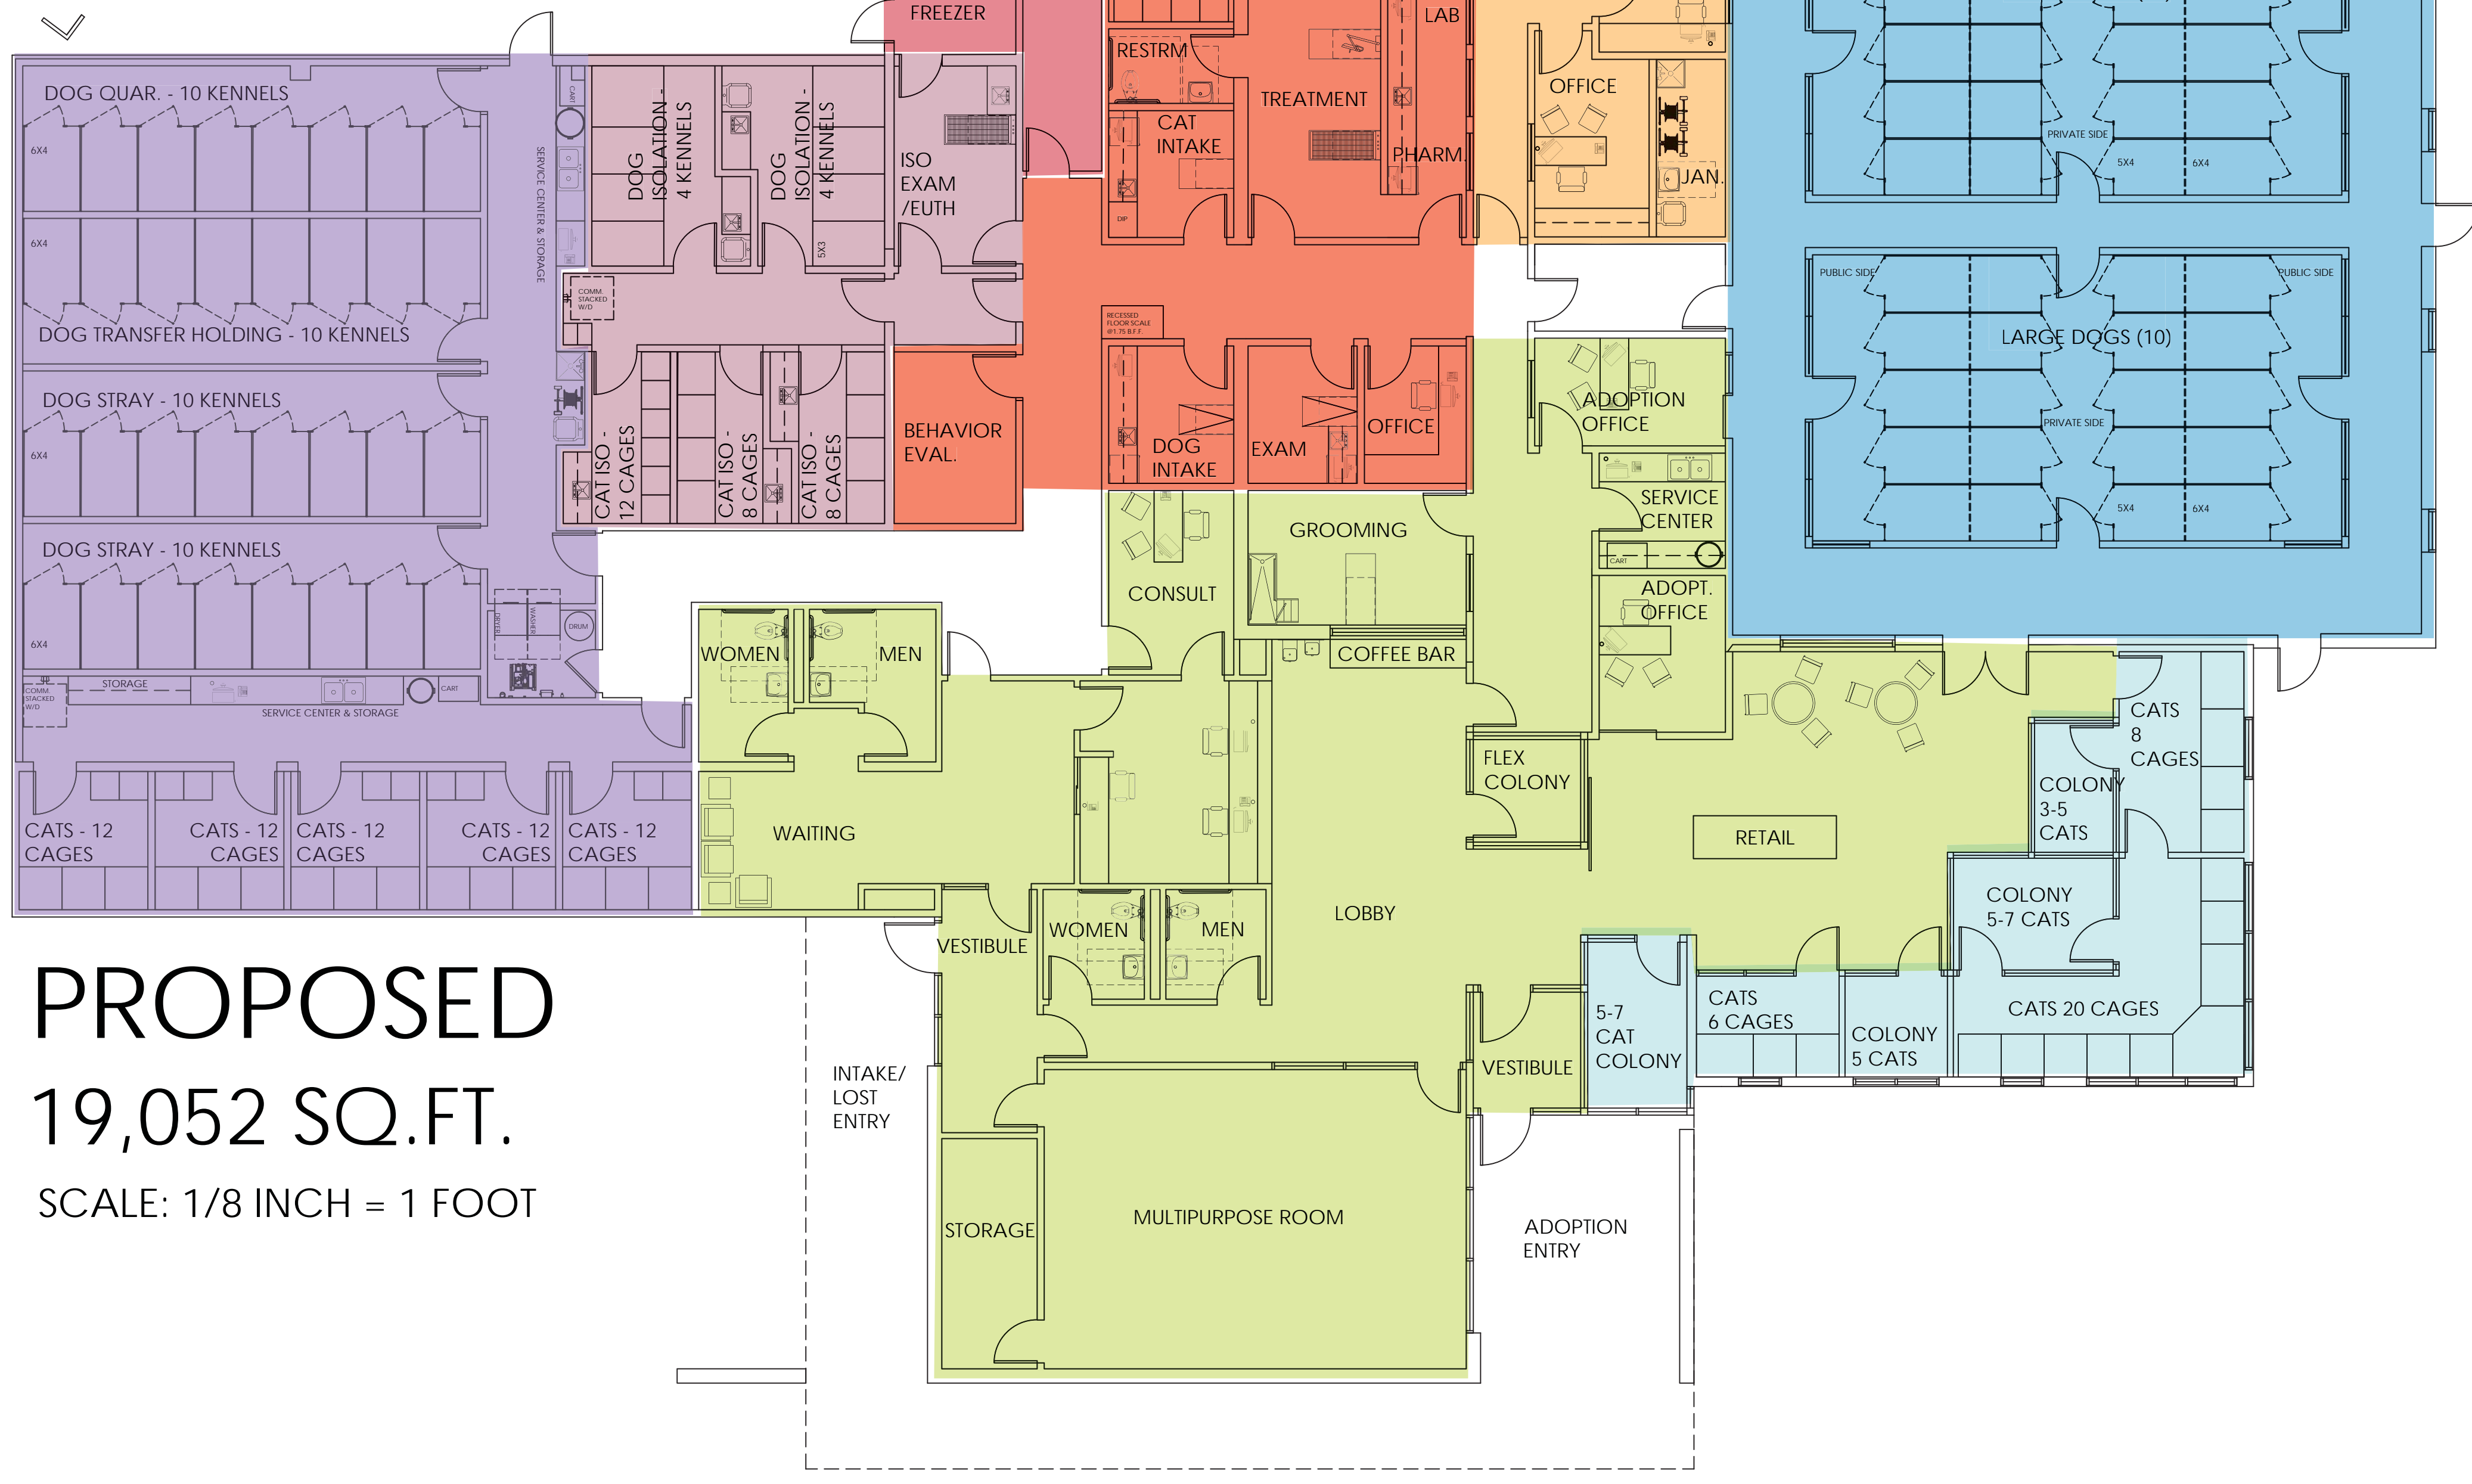

LAWRENCE HUMANE SOCIETY

CONCEPT RENOVATION & EXPANSION PLAN


04-01-2015




Approach from 19th Street



View of adoption entrance and retail space

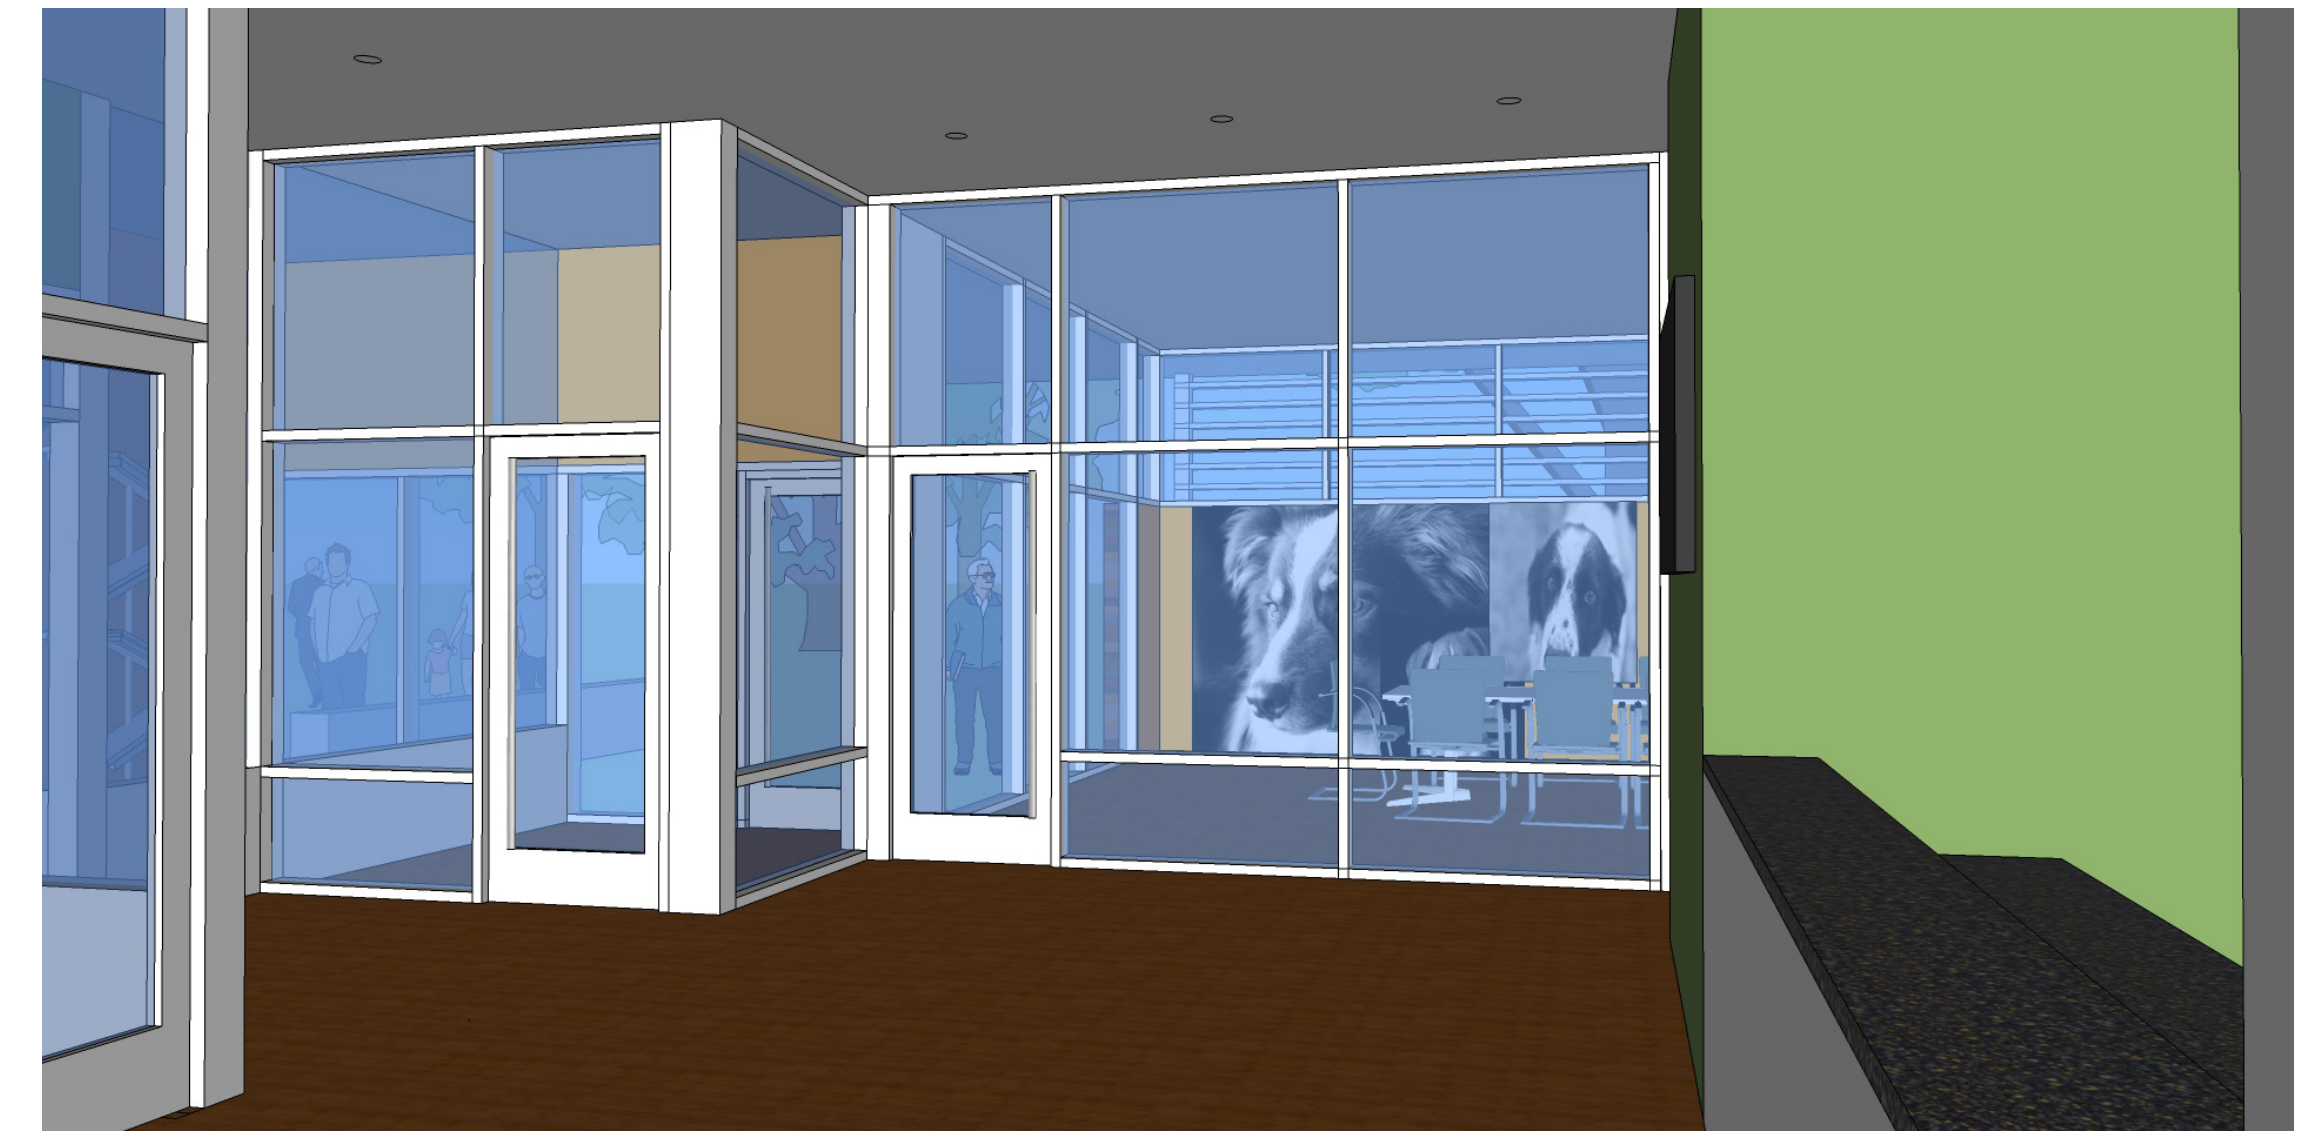

Looking towards adoption entrance/multipurpose room from reception desk

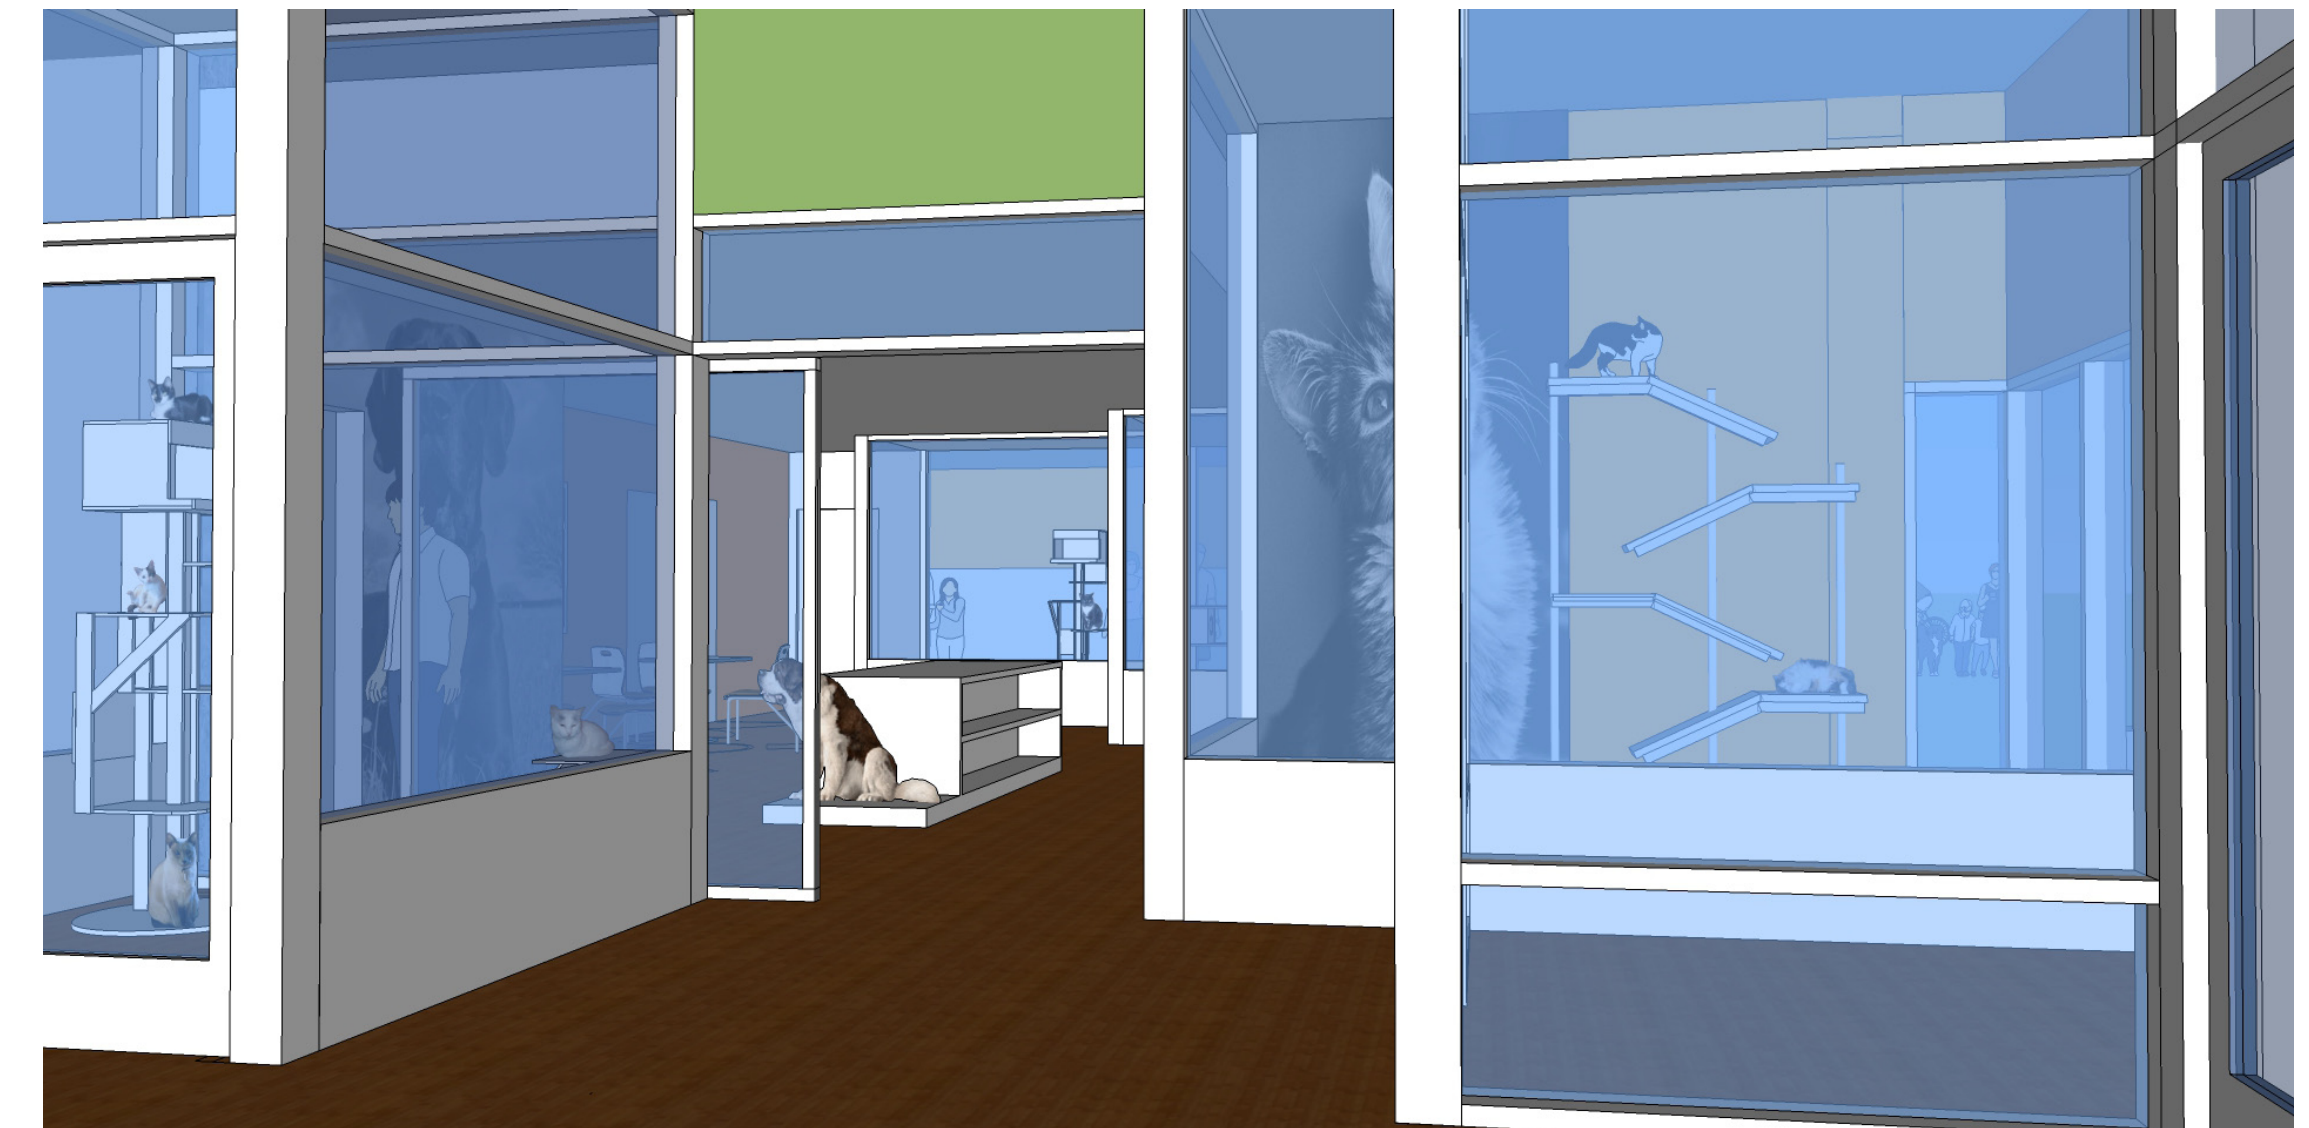

Looking towards retail space from lobby



View inside retail space