


# Rezoning Exhibit

SOUTH LAWRENCE TRAFFICWAY

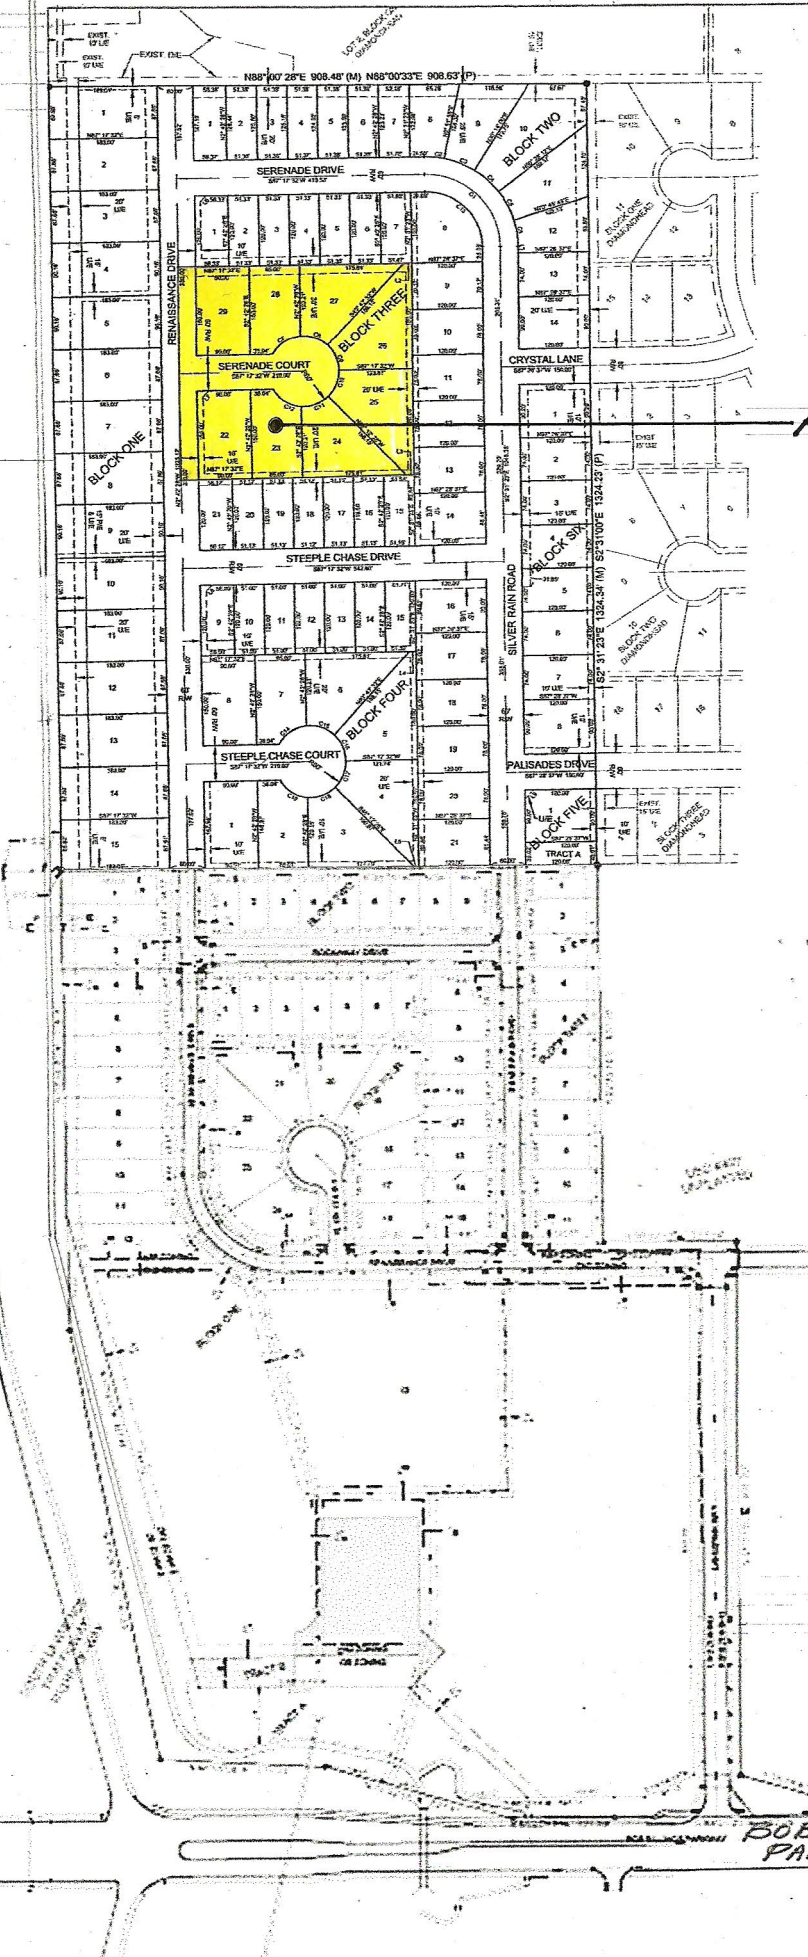

RM12D to R55

NORTH  
↑  
NOT  
TO  
SCALE

BOB BILLINGS  
PARKWAY