


PLAN

NOTE:  
EXISTING PAVEMENT MAY BE ASPHALT OR CONCRETE.

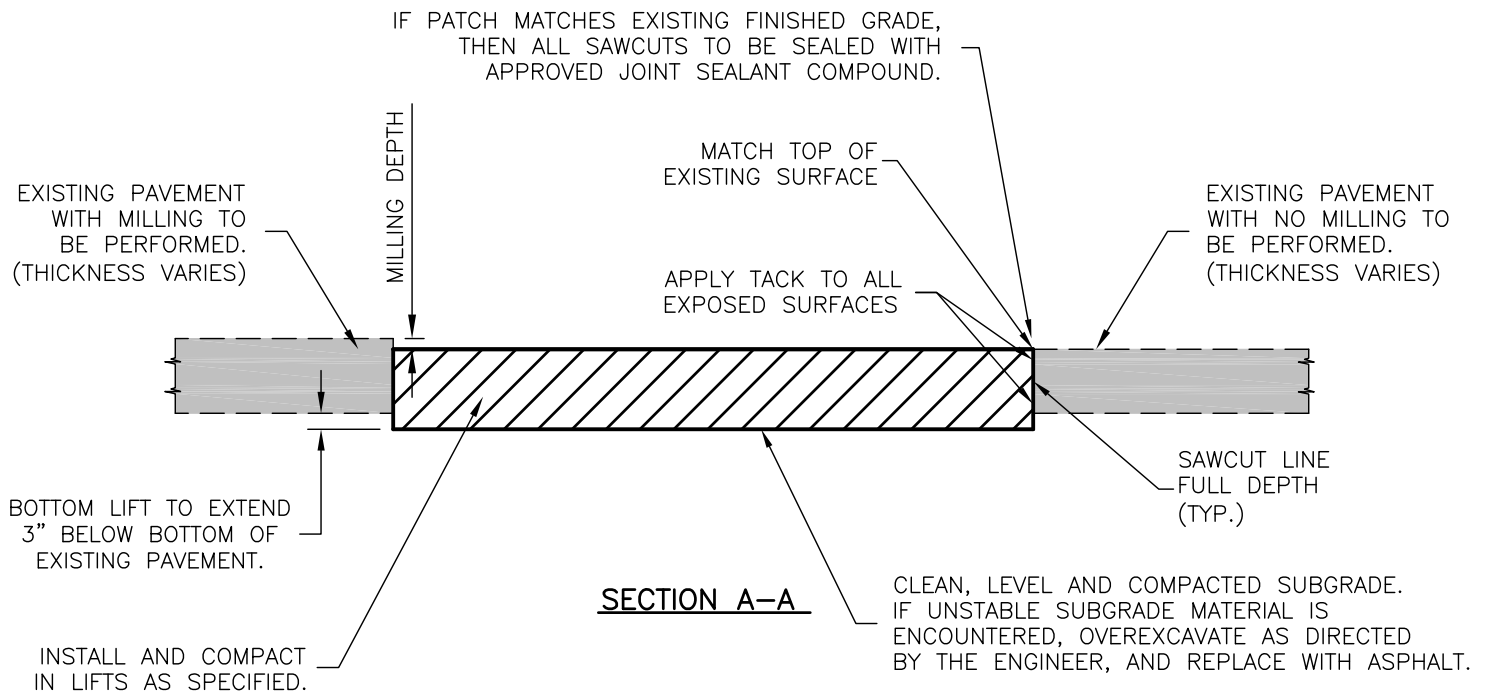

SECTION A-A

# CITY OF LAWRENCE, KANSAS ASPHALTIC CONCRETE PATCHING DETAILS

03/18/2008