


BUILDING. 10. TREE SELECTION AND SPACING IN ACCORDANCE WITH MASTER STREET TREE PLAN.

- 11. CONTRACTOR SHALL SEED ALL DISTURBED AREAS AND MAINTAIN UNTIL GRASS IS ESTABLISHED.
- 12. ANY WORK PERFORMED WITHIN THE CITY

RIGHT OF WAY WILL REQUIRE A RIGHT OF					
WAY PERMIT.					CHECKED: C
	PROPERTY SURFACE SUMMARY				APPROVED: A
	SUMMARY OF EXIS	TING	SUMMARY AFTER		DATE: M
	CONDITIIONS		PROJECT COMPLETION		Q
	TOTAL BUILDINGS	1,134 ft ²	TOTAL BUILDINGS	1,096 ft ²	
	TOTAL PAVEMENT	3,081 ft ²	TOTAL PAVEMENT	12,953 ft ²	IF THIS E MEASURE
	TOTAL IMPERVIOUS	4,215 ft ²	TOTAL IMPERVIOUS	<u>14,049 ft²</u>	IS NOT T
– R/W –	TOTAL PERVIOUS	<u>112,800 ft²</u>	TOTAL PERVIOUS	<u>102,966 ft²</u>	PRC
	TOTAL PROPERTY AREA	<u>117,015 ft²</u>	TOTAL PROPERTY AREA	<u>117,015 ft²</u>	40
NOTE: SUMMARY DOES NOT INCLUDE FUTURE CELLULAR				0 10	
EQUIPMENT BUILDINGS AND DRIVE EXTENSION				C-10	
RY - NOT FOR CONSTRUCTION					S

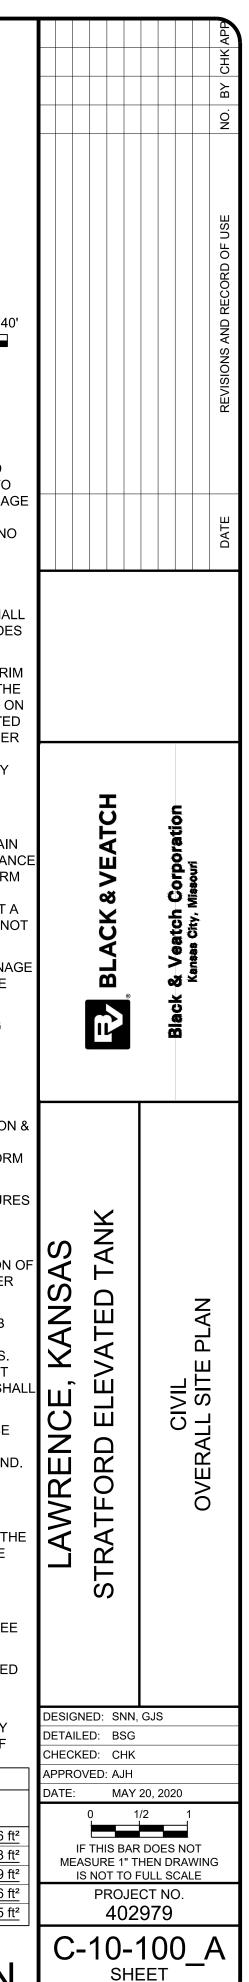

OF