



PLAN

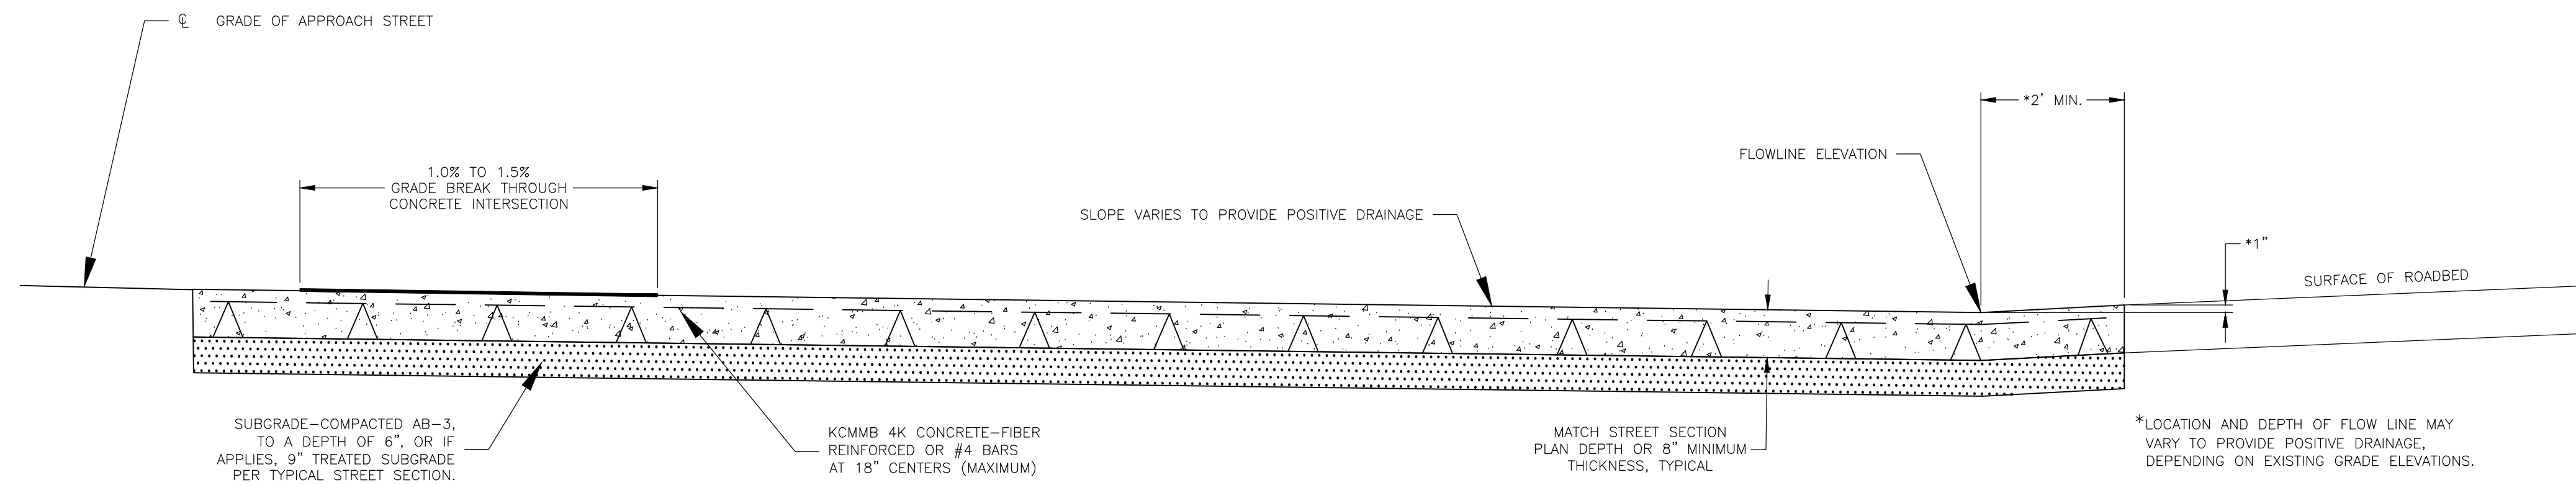

SECTION A-A

DETAILS FOR CONCRETE INTERSECTION SHOWN WITH INTEGRAL CURB AND REINFORCEMENT

2025 EDITION			SHEET _____ OF _____	
DATE	BY	REVISION		
04-01-25	LJM	REPLACES ALL PREVIOUS VERSIONS OF CONCRETE INTERSECTION DETAILS		
04-01-24	LJM	REPLACES ALL PREVIOUS VERSIONS OF CONCRETE INTERSECTION DETAILS		
<div></div>				
STANDARD DETAILS FOR CONCRETE INTERSECTION				
DAVID P. CRONIN			CRAIG S. OWENS	
CITY ENGINEER			CITY MANAGER	