




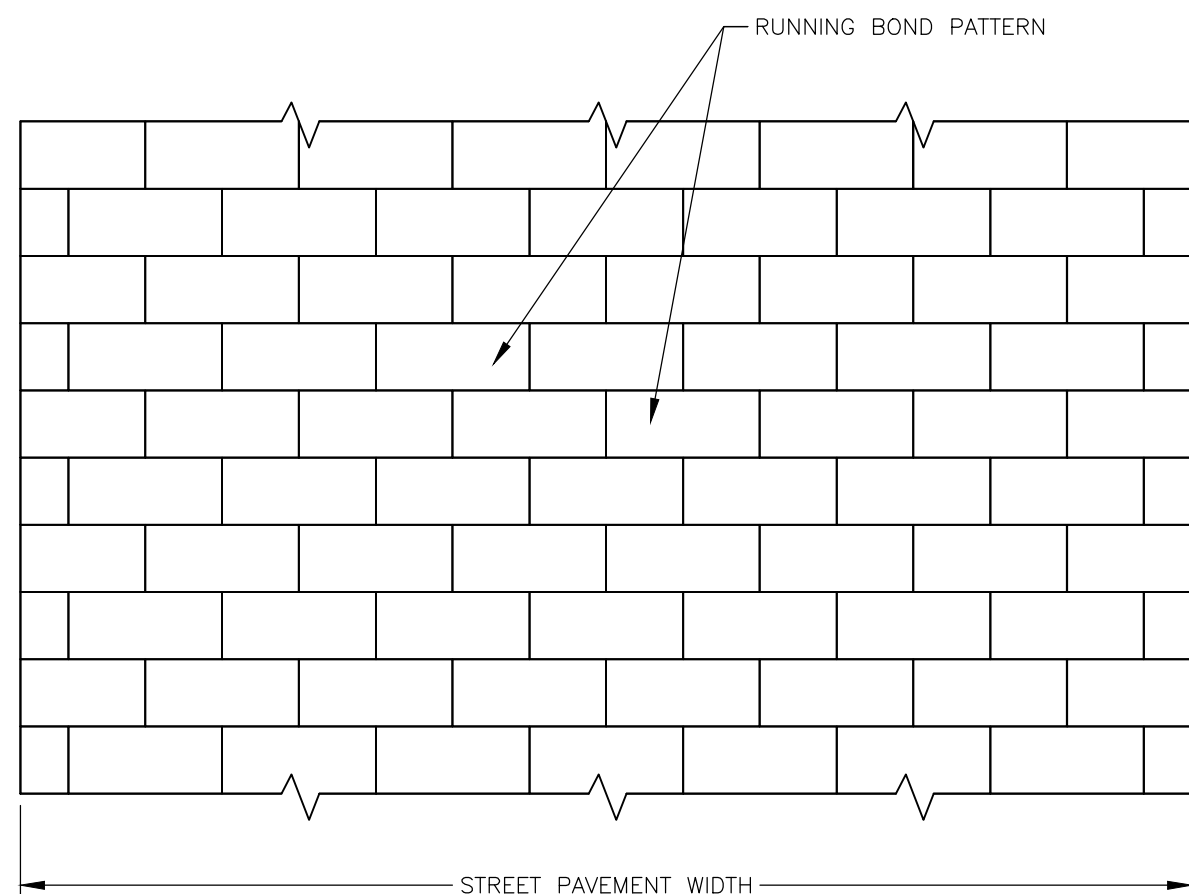


BRICK STREET PATTERN LAYOUT

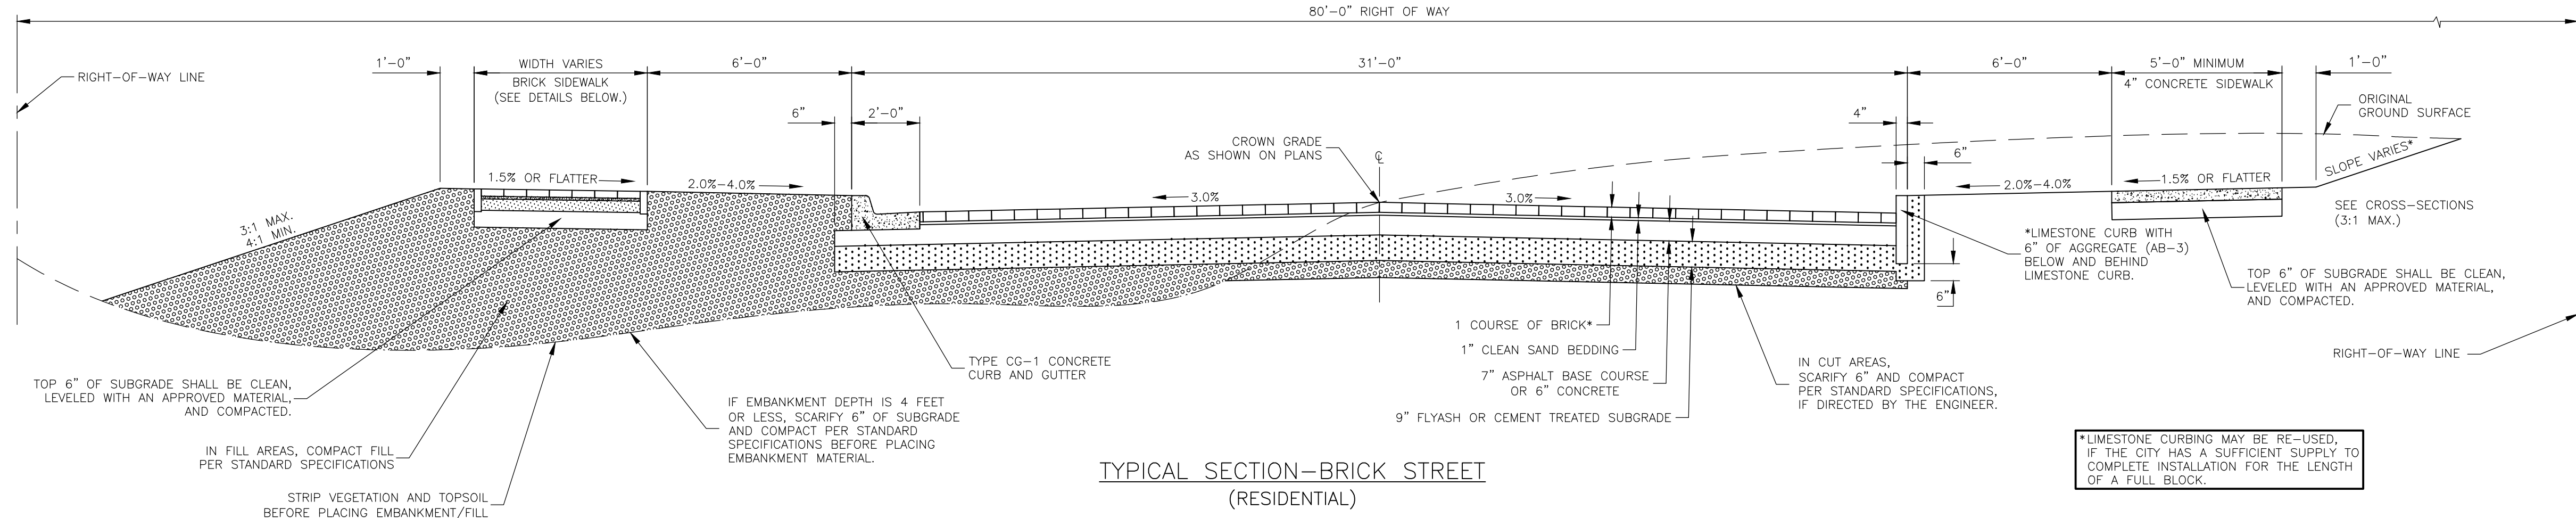


TYPICAL SECTION-BRICK STREET  
(RESIDENTIAL)

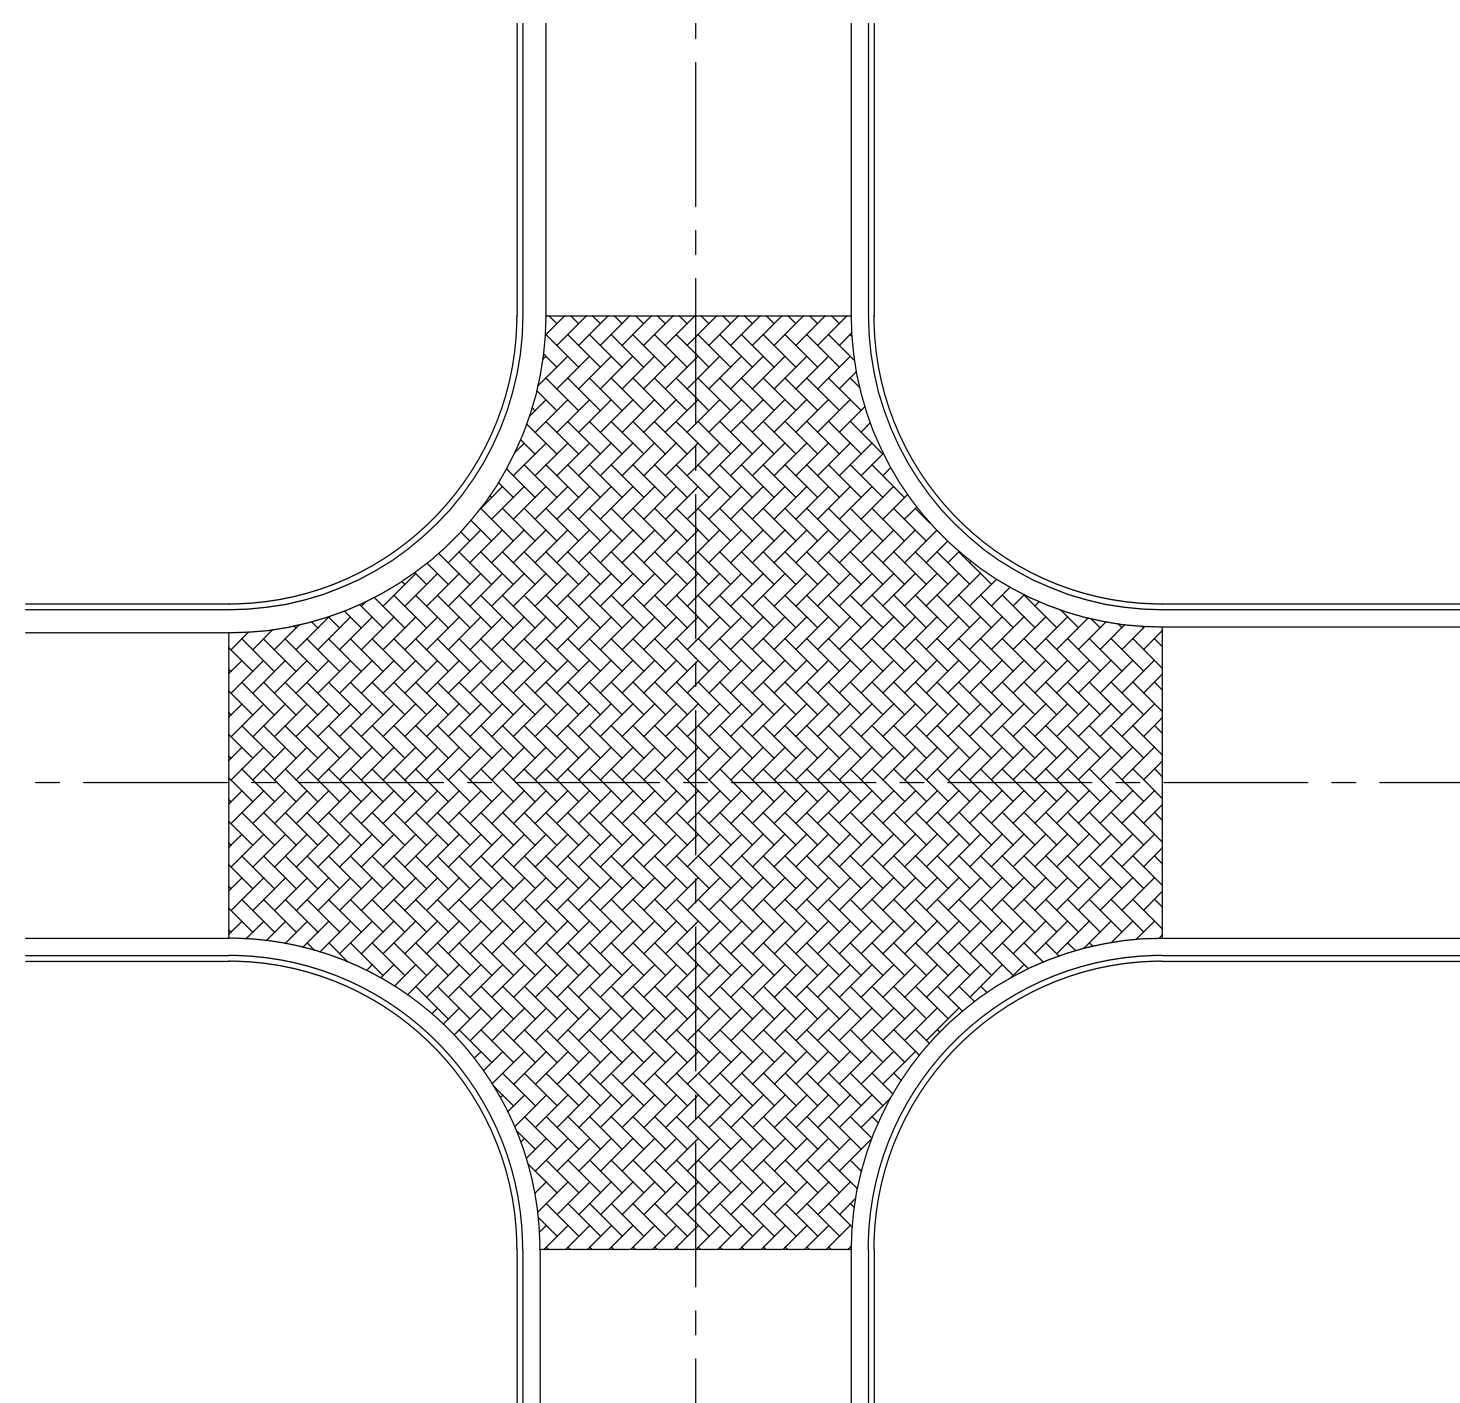

\*HERRINGBONE PATTERN  
FOR BRICK STREET INTERSECTIONS  
(\*BRICKS ARE NOT TO SCALE)

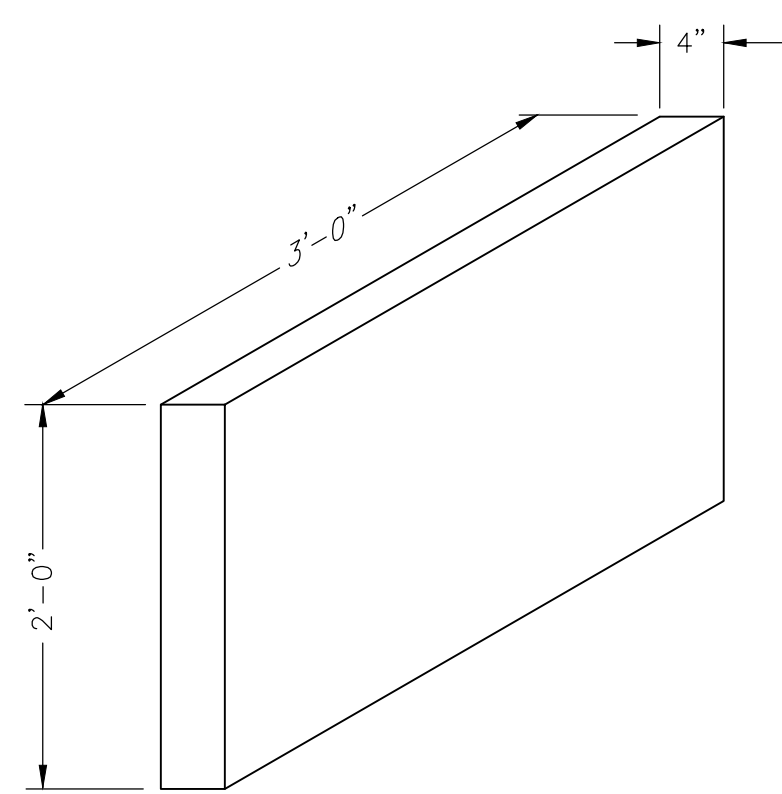


TYPICAL LIMESTONE CURB

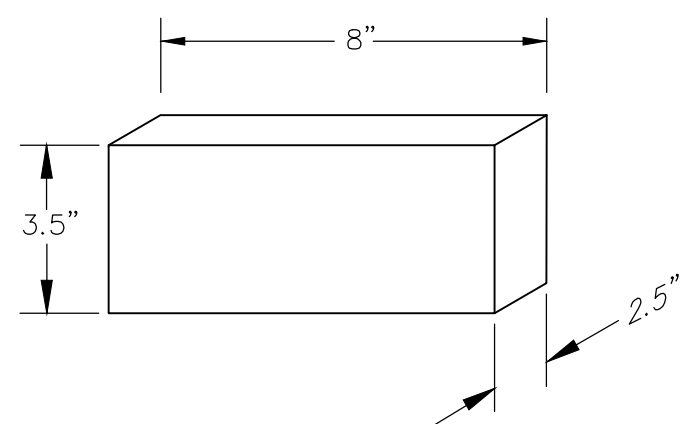


TYPICAL BRICK PAVER


BRICK STREET DETAILS

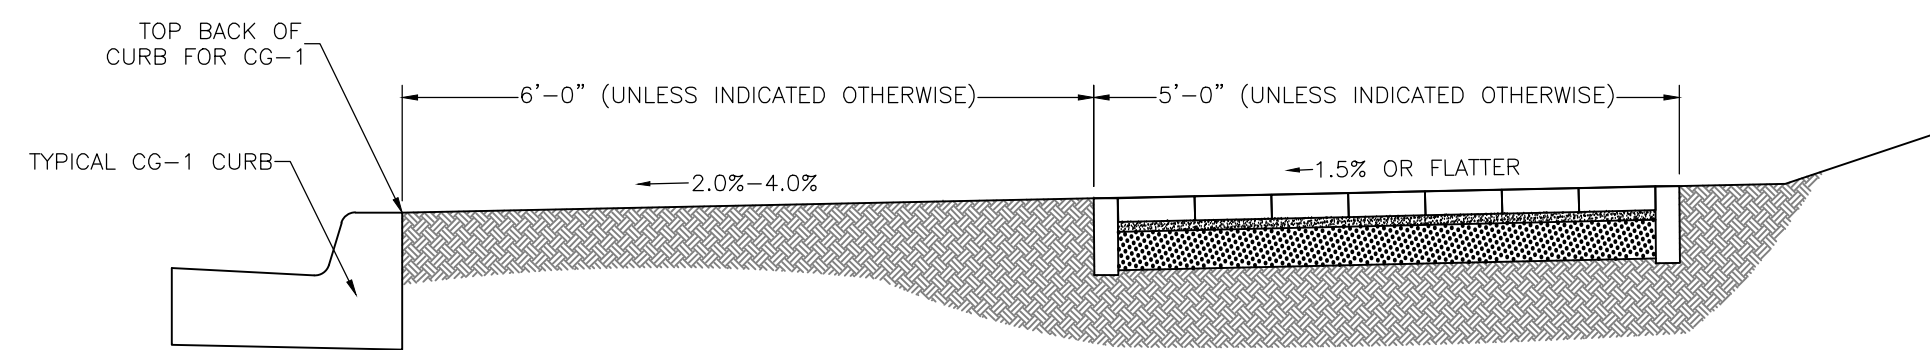

BRICK SIDEWALK TYPICAL SECTION

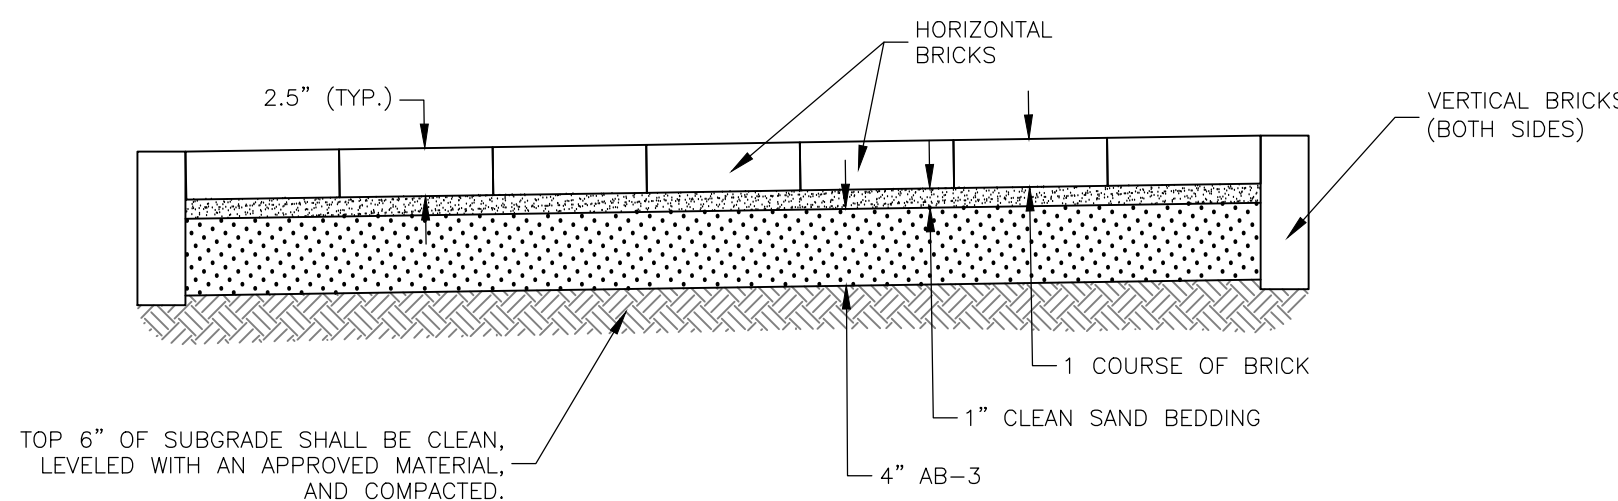

BRICK SIDEWALK ON AB-3  
AND COMPACTED SUBGRADE

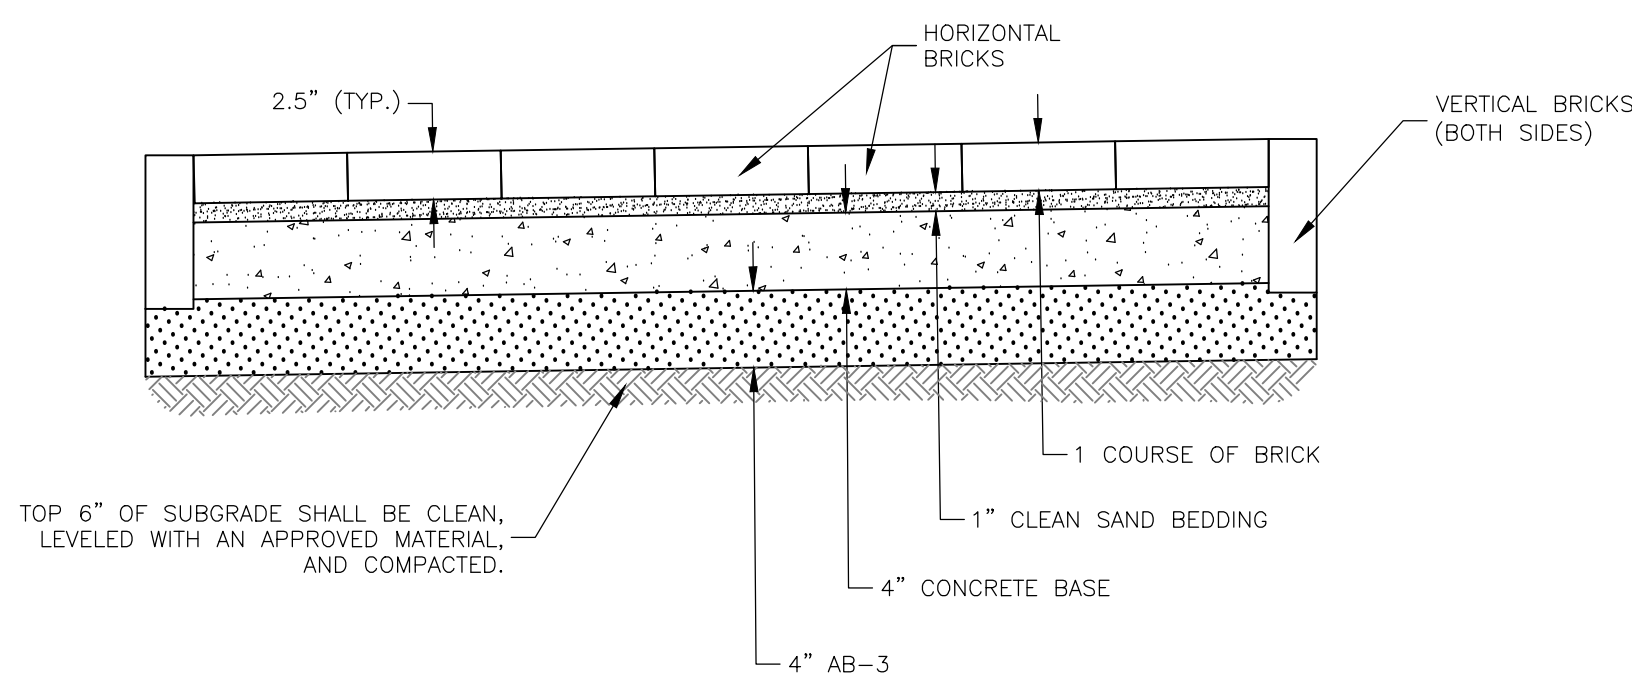

BRICK SIDEWALK ON 4" CONCRETE BASE  
THROUGH DRIVEWAYS

NOTE: RECONSTRUCTED BRICK SIDEWALK SHALL BE  
INSTALLED IN PRE-EXISTING PATTERN.

BRICK SIDEWALK DETAILS

| 2025 EDITION                                        |     |                                                               | SHEET ____ OF ____ |
|-----------------------------------------------------|-----|---------------------------------------------------------------|--------------------|
| DATE                                                | BY  | REVISION                                                      |                    |
| 04-01-25                                            | LJM | REPLACES ALL PREVIOUS VERSIONS OF BRICK STREETS AND SIDEWALKS |                    |
| 06-11-24                                            | LJM | NEW DETAIL                                                    |                    |
|                                                     |     |                                                               |                    |
| STANDARD DETAILS FOR<br>BRICK STREETS AND SIDEWALKS |     |                                                               |                    |
| DAVID P. CRONIN<br>CITY ENGINEER                    |     | CRAIG S. OWENS<br>CITY MANAGER                                |                    |