



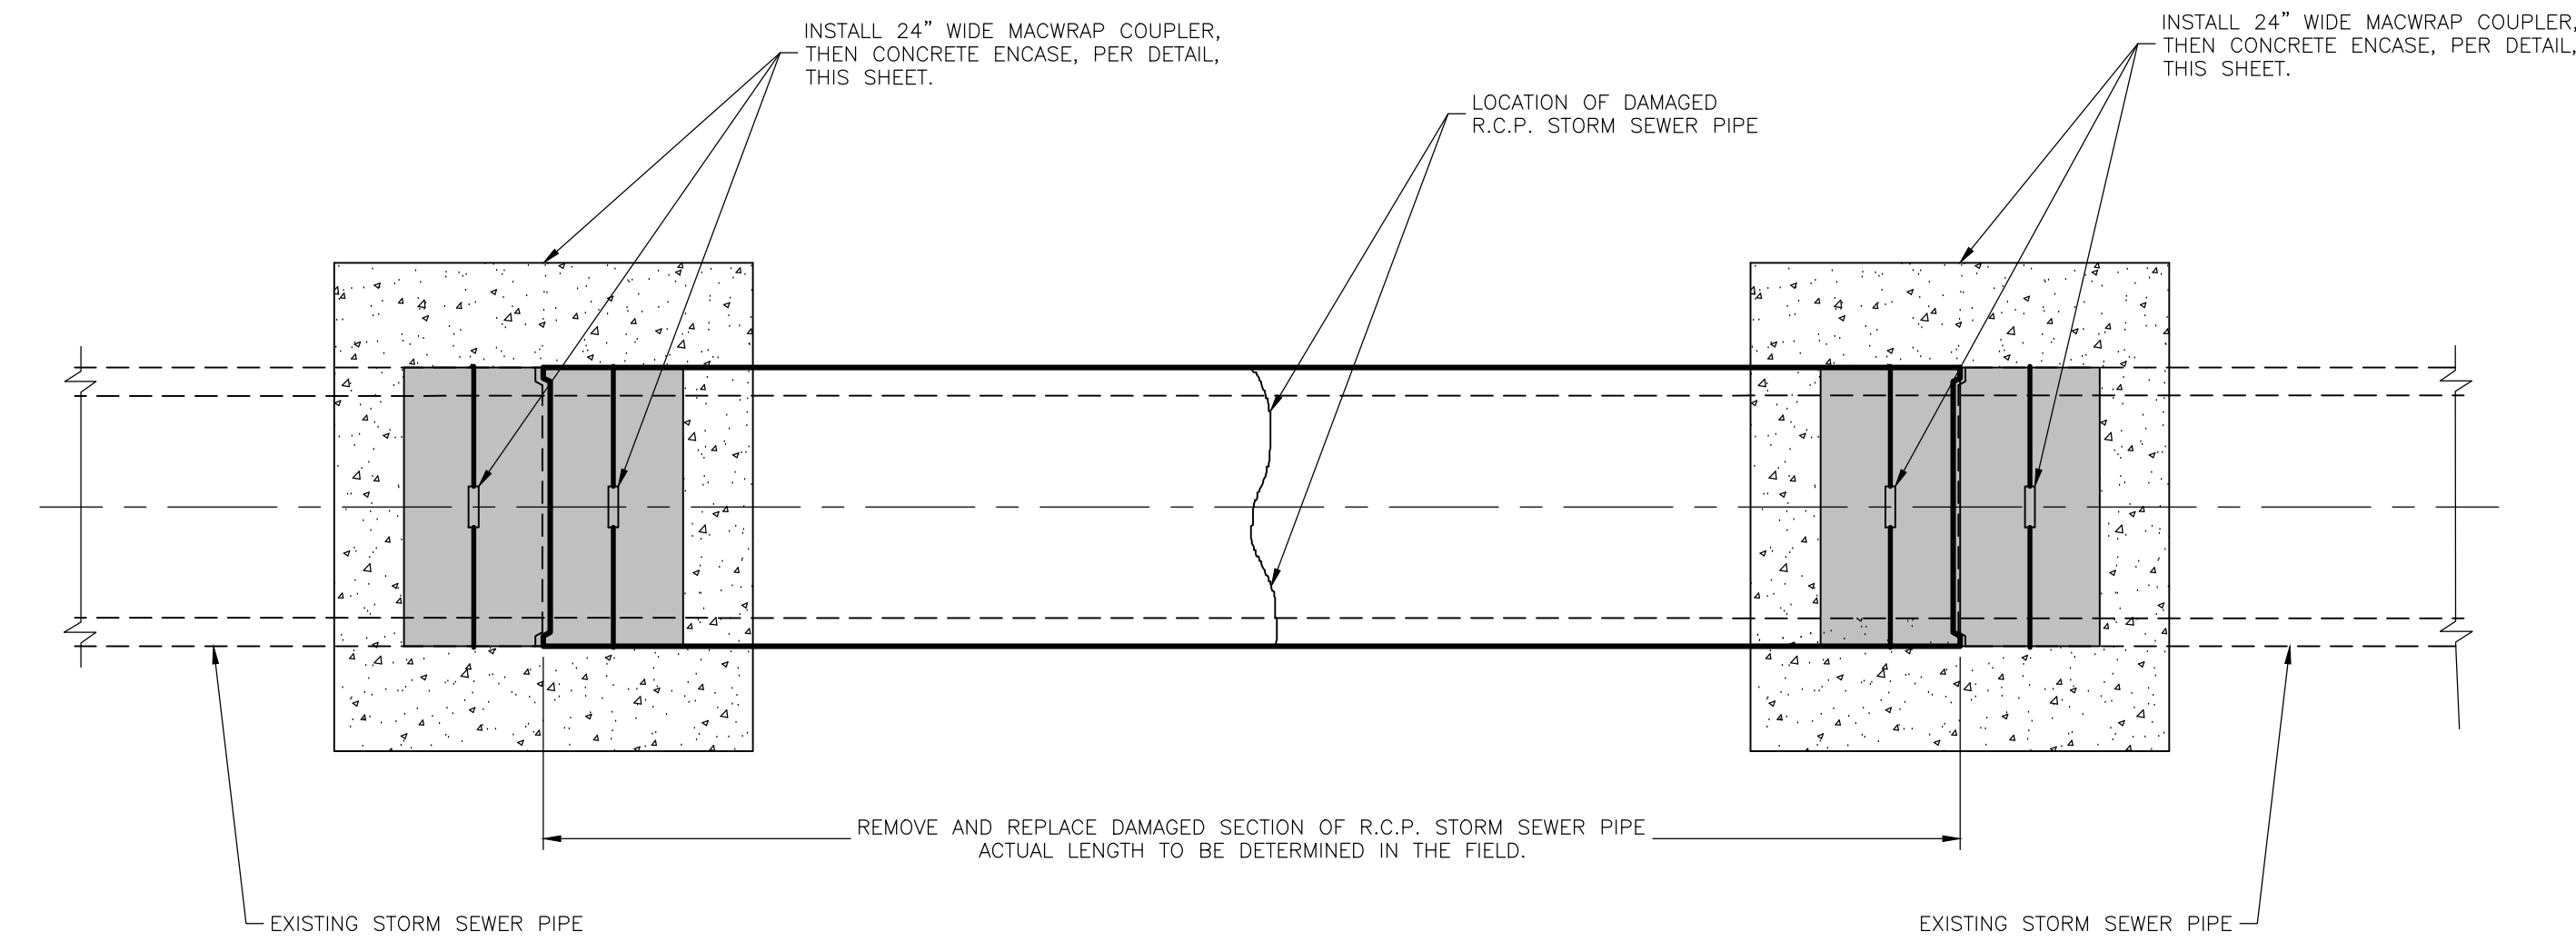


REPAIR USING SECTION OF NEW R.C.P. STORM SEWER PIPE

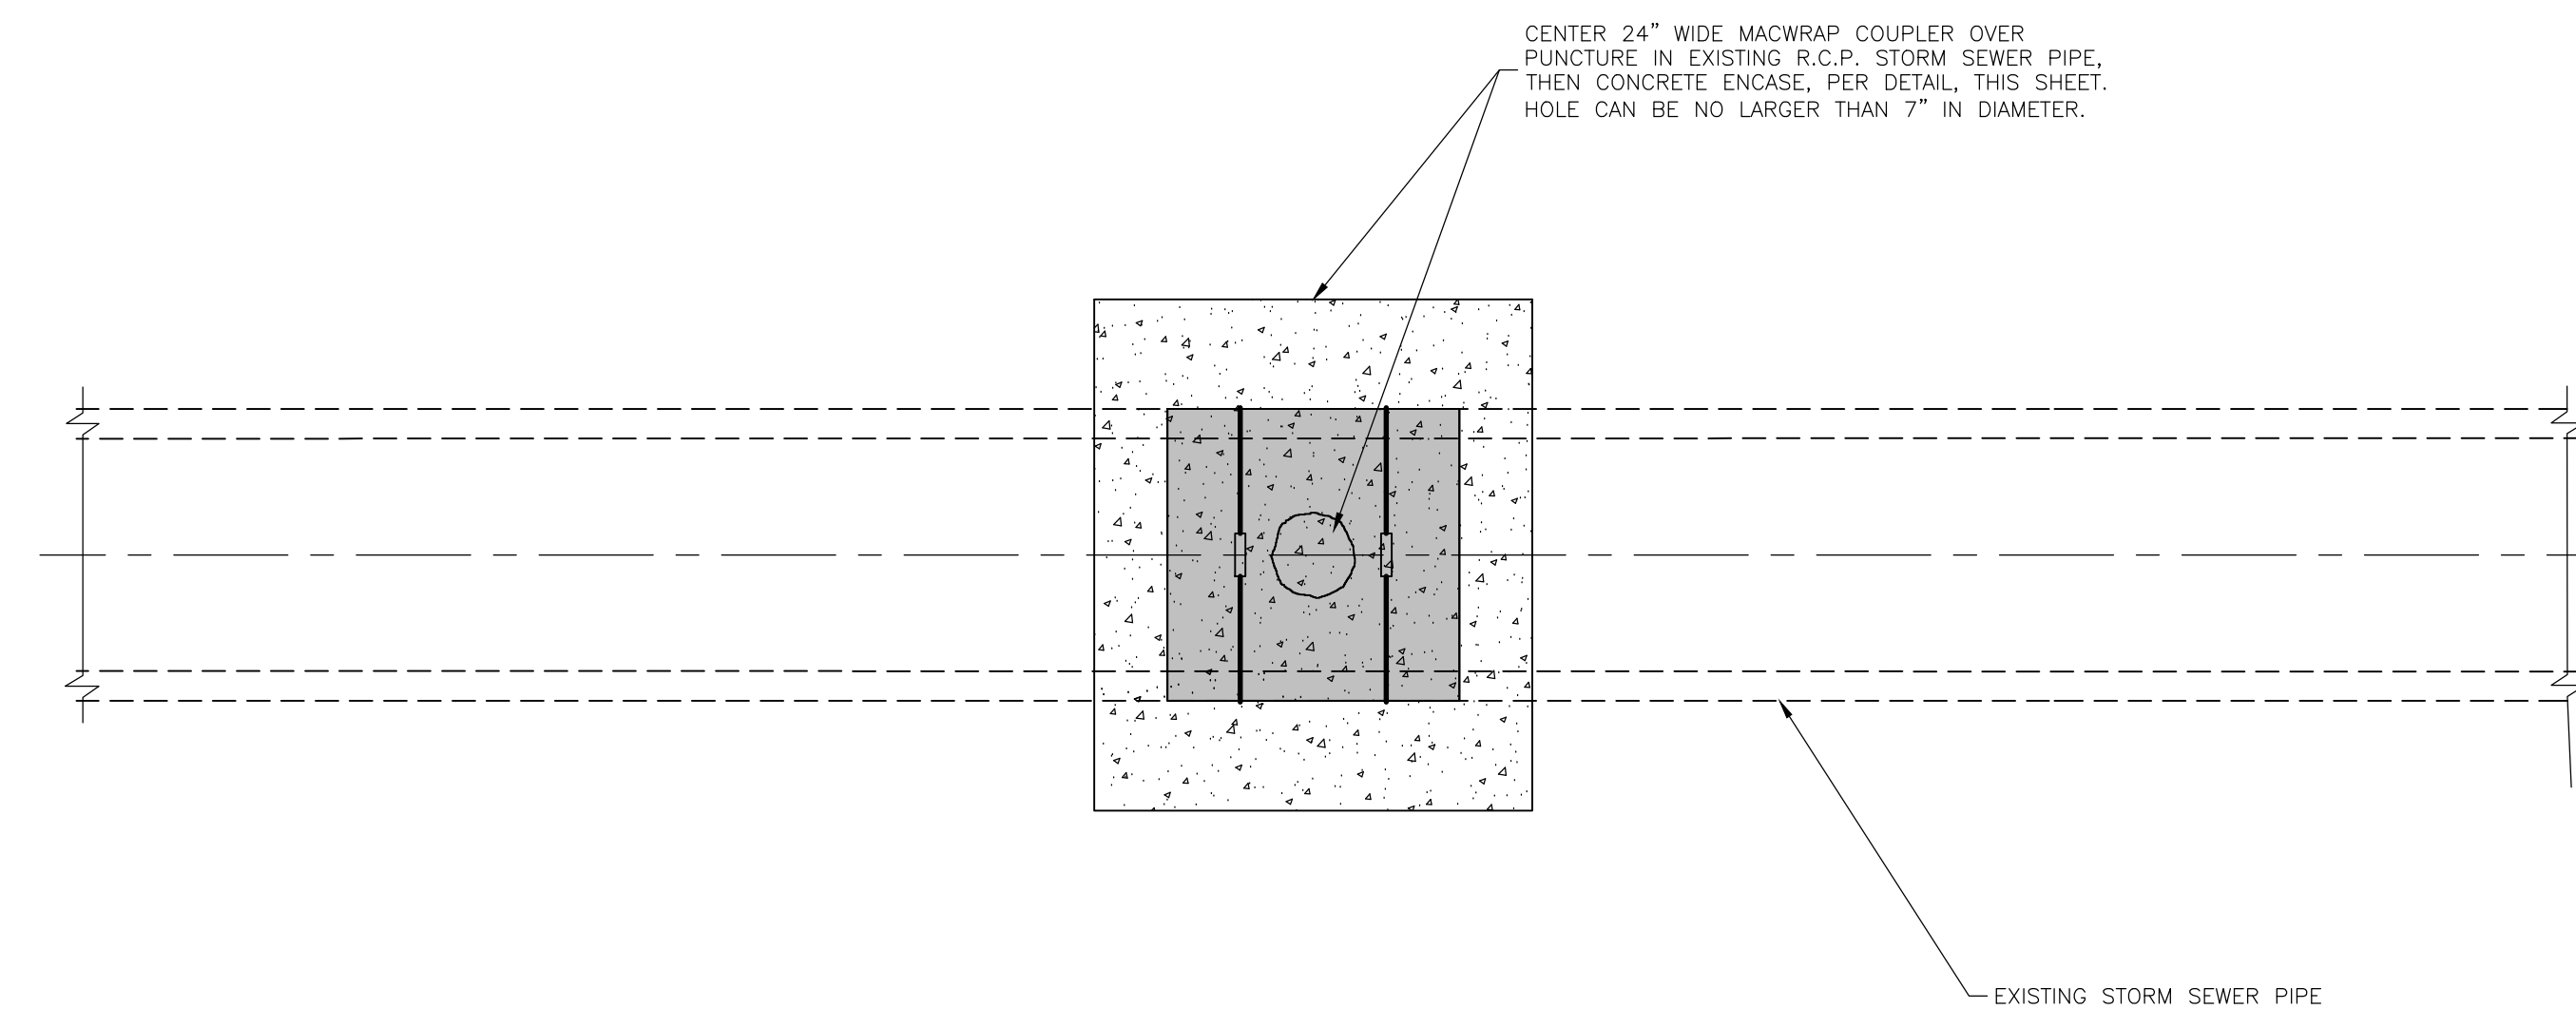

PUNCTURE REPAIR OF 7" OR LESS IN DIAMETER

TYPICAL R.C.P. STORM SEWER REPAIR METHODS USING 24" MACWRAP COUPLERS

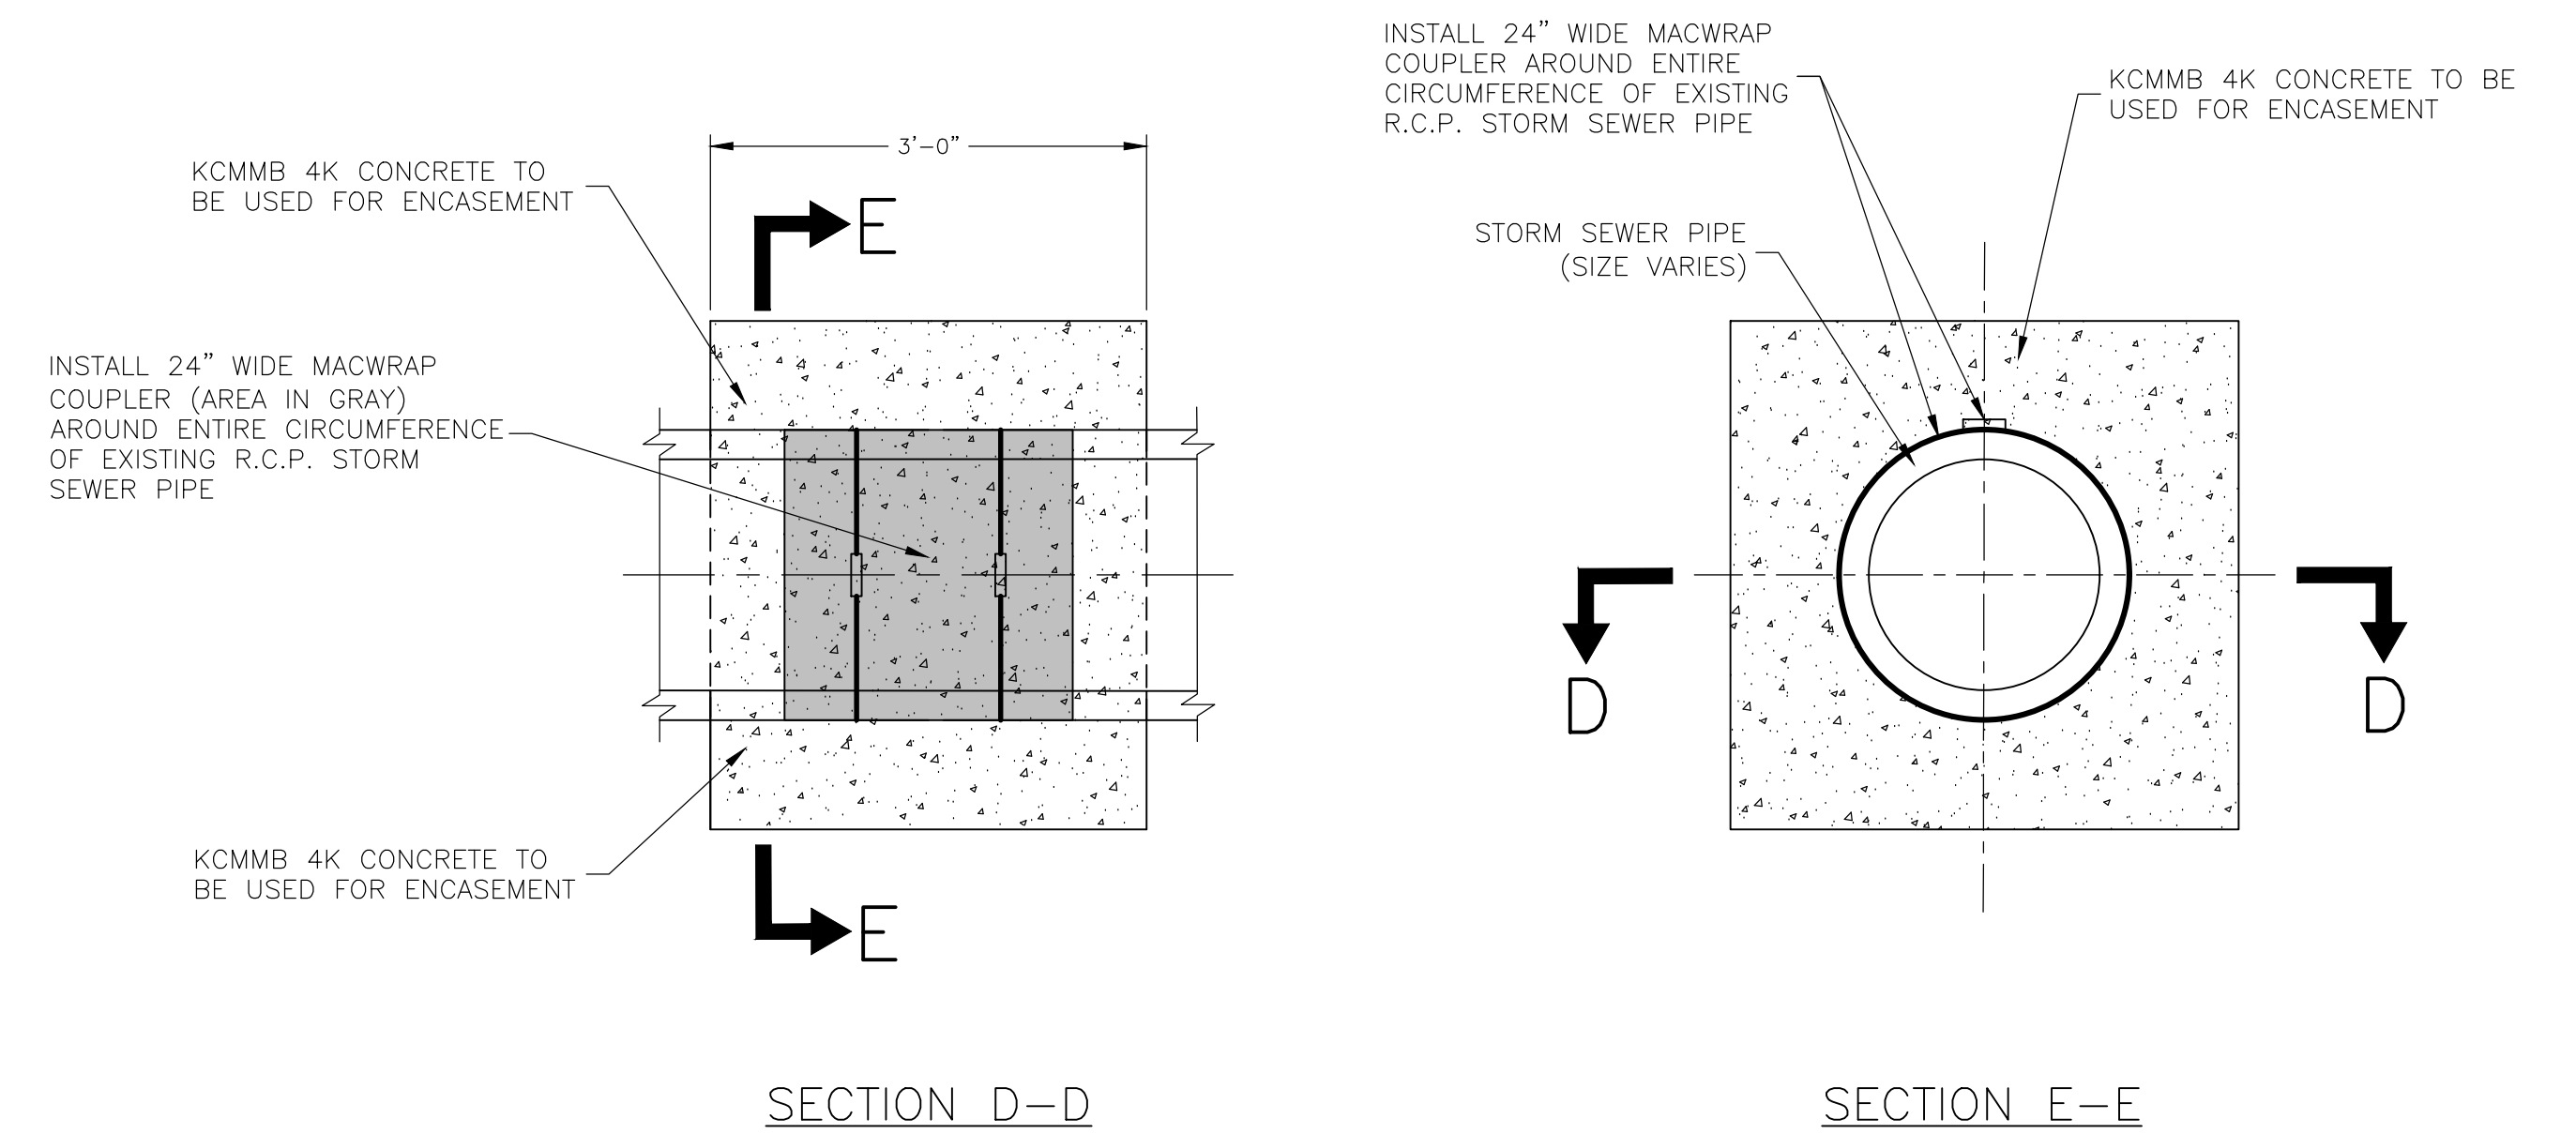

CONCRETE ENCASEMENT DETAILS

2025 EDITION			SHEET _____ OF _____
DATE	BY	REVISION	
04-01-25	LJM	REPLACES ALL PREVIOUS VERSIONS OF STORM SEWER PIPE REPAIR DETAILS	
04-01-23	LJM	NEW DETAIL	
			
STANDARD DETAILS FOR STORM SEWER PIPE REPAIR			
DAVID P. CRONIN		CRAIG S. OWENS	
CITY ENGINEER		CITY MANAGER	