





FHWA REG. NO.	STATE	PROJECT NO.	YEAR	SHEET NO.	TOTAL SHEETS
7	KANSAS	40-23 U-0086-01	2013	27	59

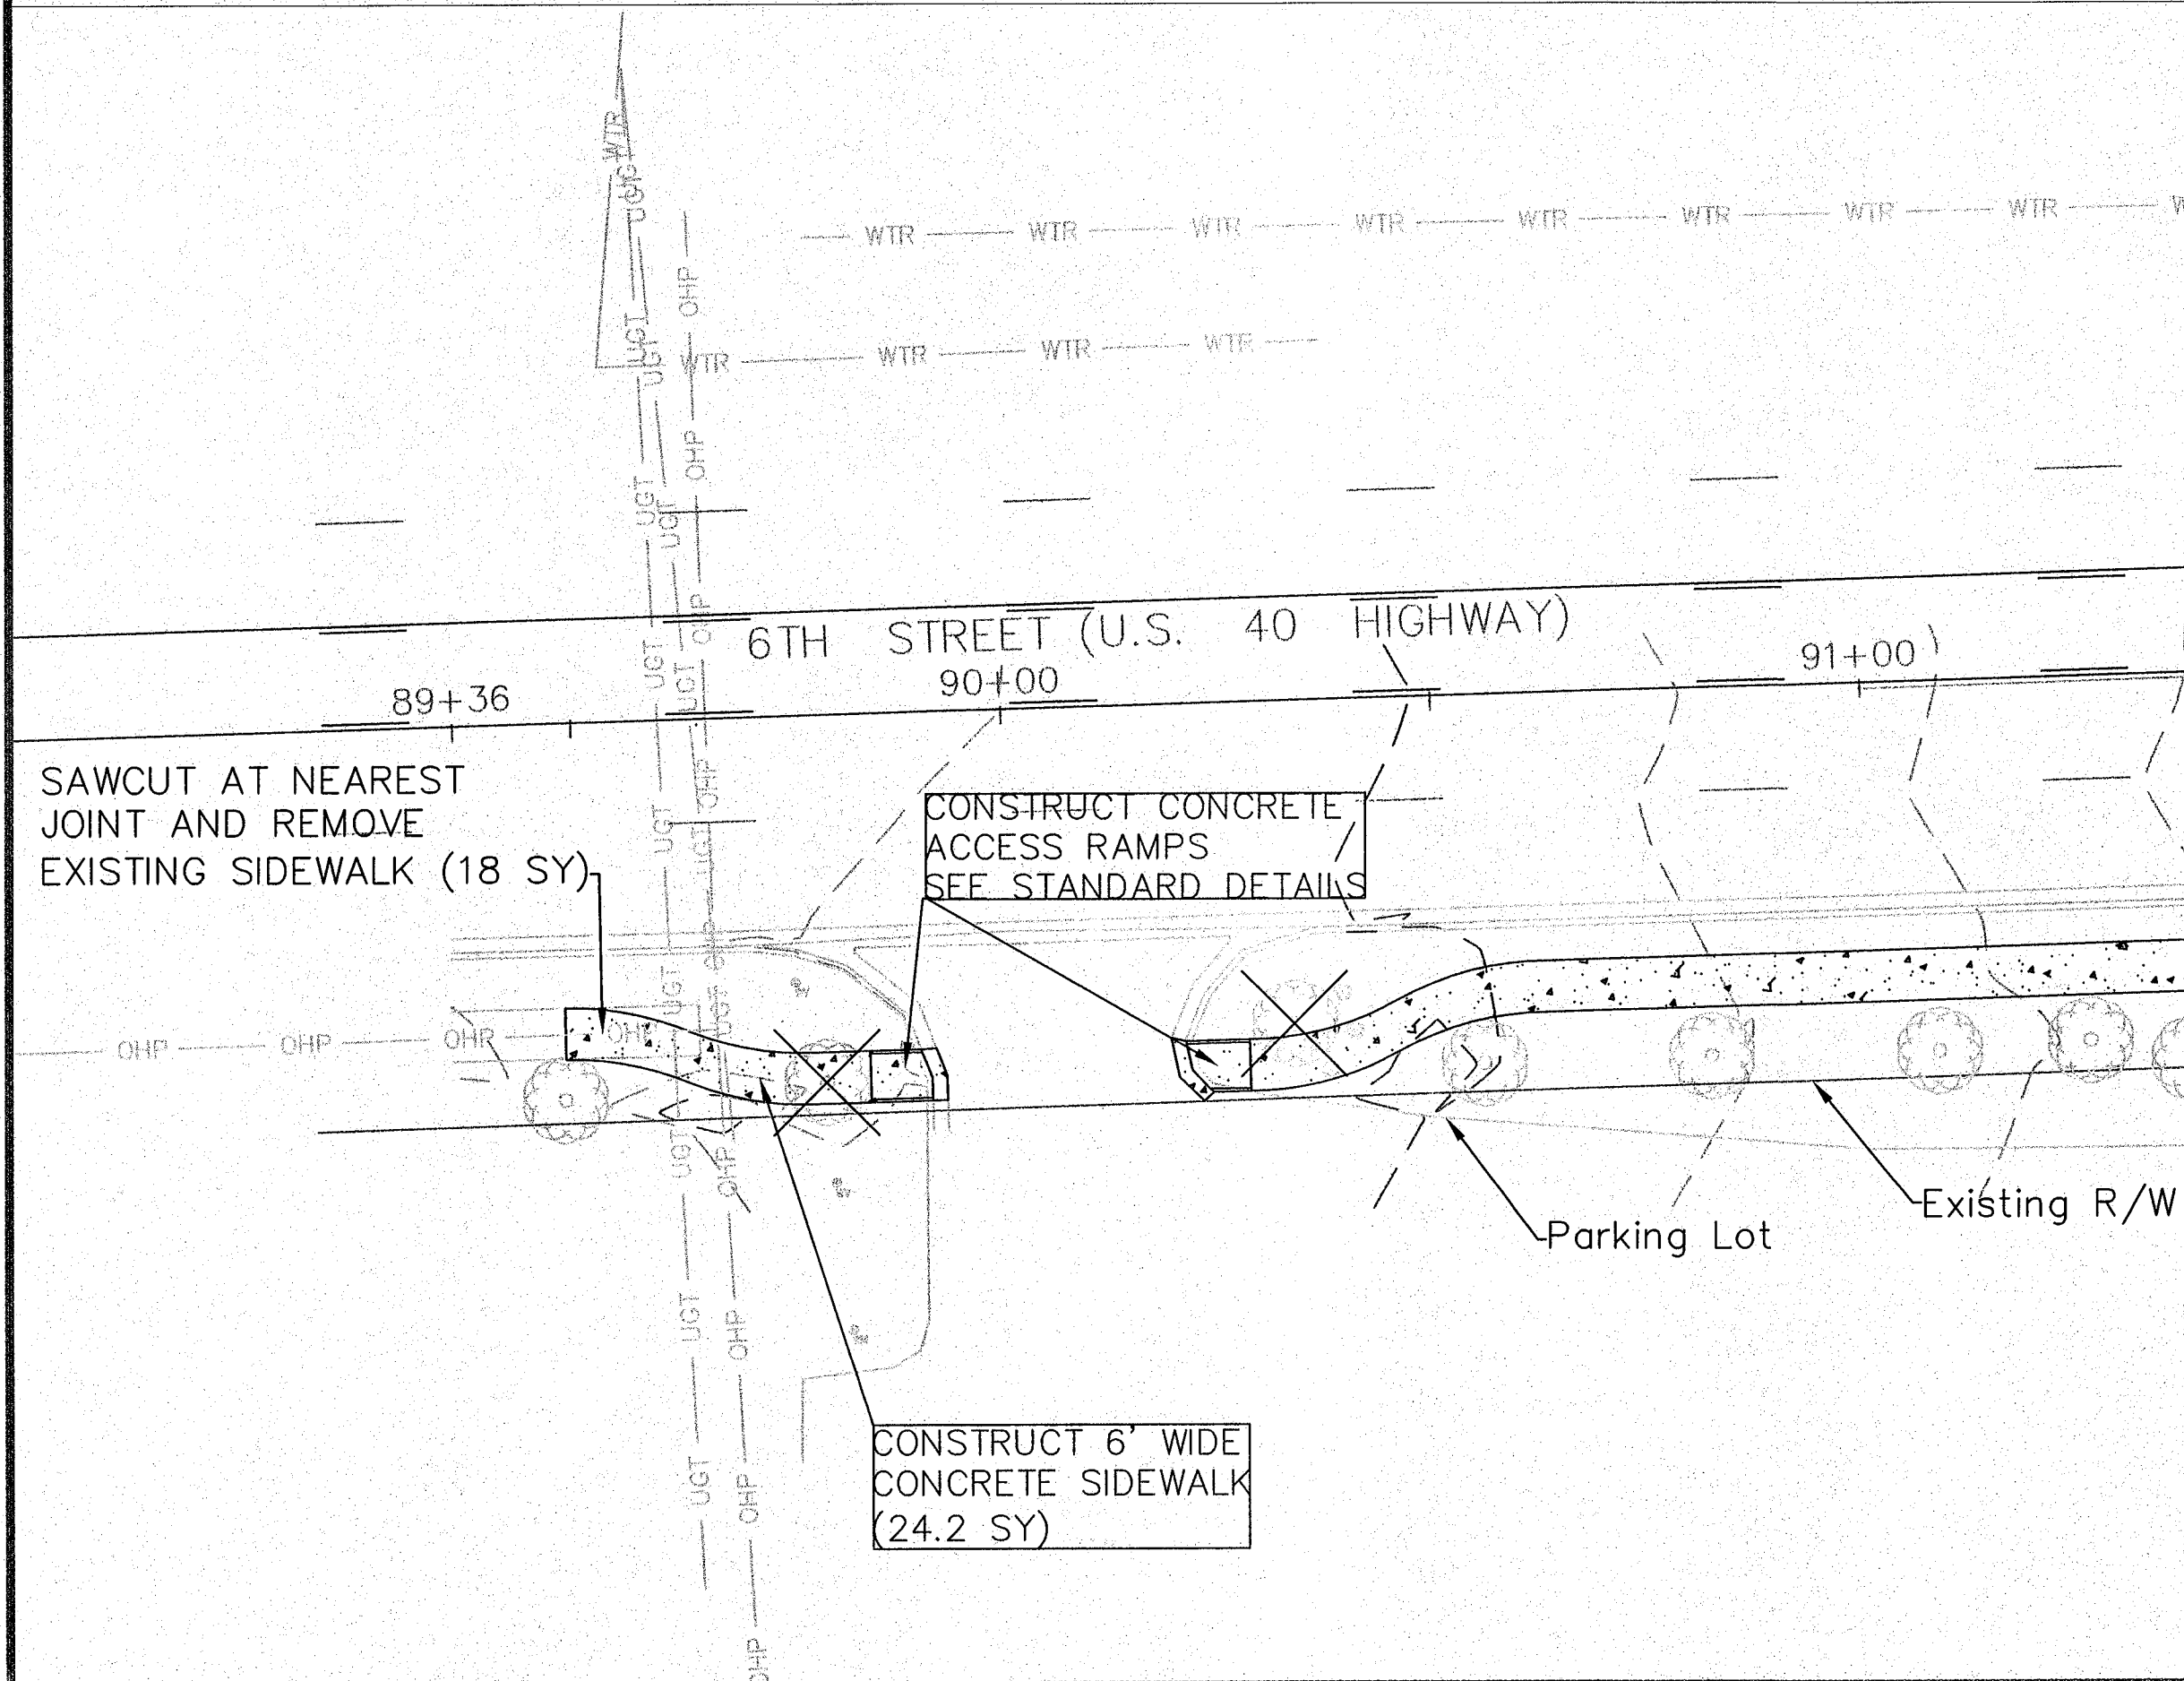

	0" CONCRETE PAVEMENT (BASE) WIDENING WITH 2" ASPHALTIC CONCRETE OVERLAY AND 7" AGGREGATE AB-1 BASE
	PROPOSED CONCRETE SIDEWALK AND DRIVEWAYS
	CONCRETE RETAINING WALL
	REMOVE EXISTING TREE
	PLANT TREE: JAPANESE TREE LILAC (SYRINGA RETICULATE 'IVORY SILK') (2-2.5" cal.)

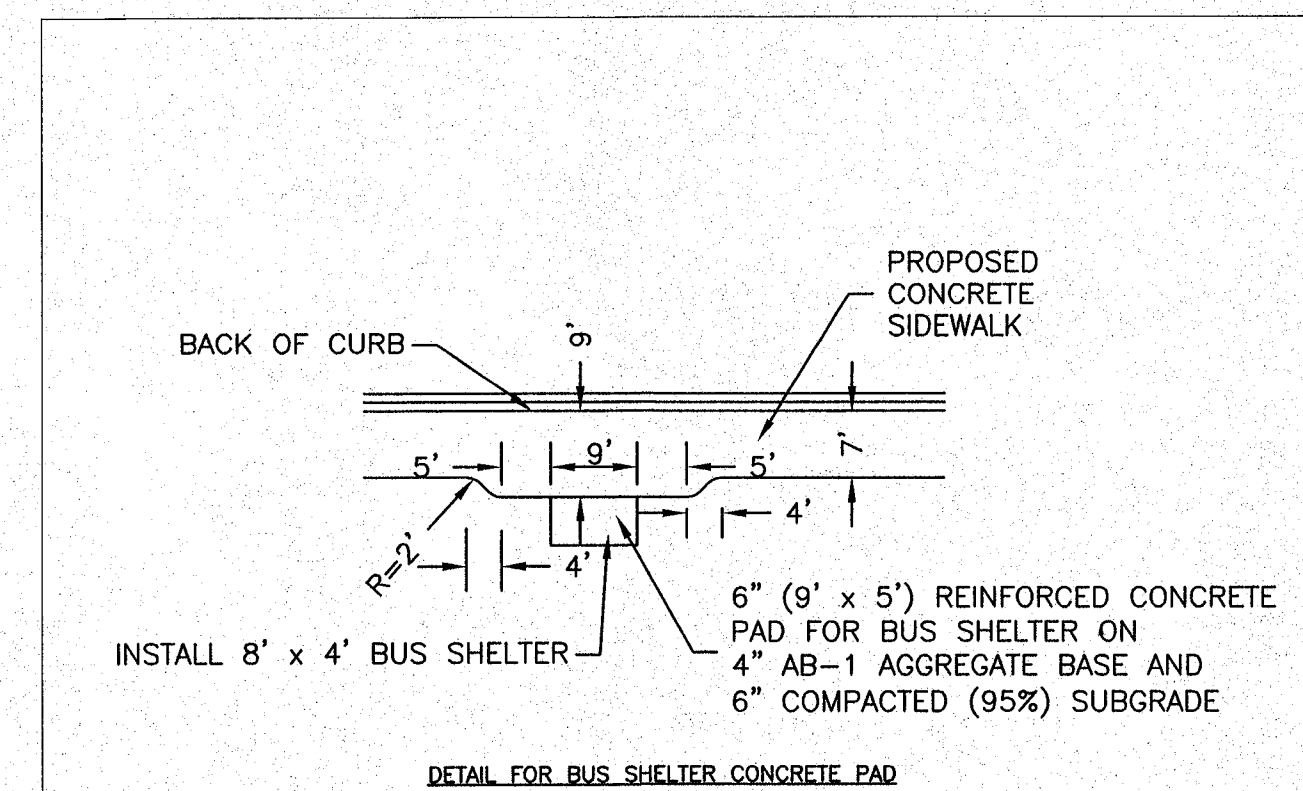

Scale 1"=20'

SHEET 27 OF 59

DATE	BY	REVISION
 CITY OF LAWRENCE, KANSAS ENGINEERING DIVISION OF PUBLIC WORKS 		
KLINK: 6TH STREET - MONTEREY WAY TO IOWA ST. 6TH & KASOLD TURN LANE PLAN SHEET PROJECT NO. PW1201		
<u>SHOEB M. UDDIN</u> CITY ENGINEER		<u>DAVID L. CORLISS</u> CITY MANAGER