


**Preliminary Design:
Not for Construction
May 1, 2012**

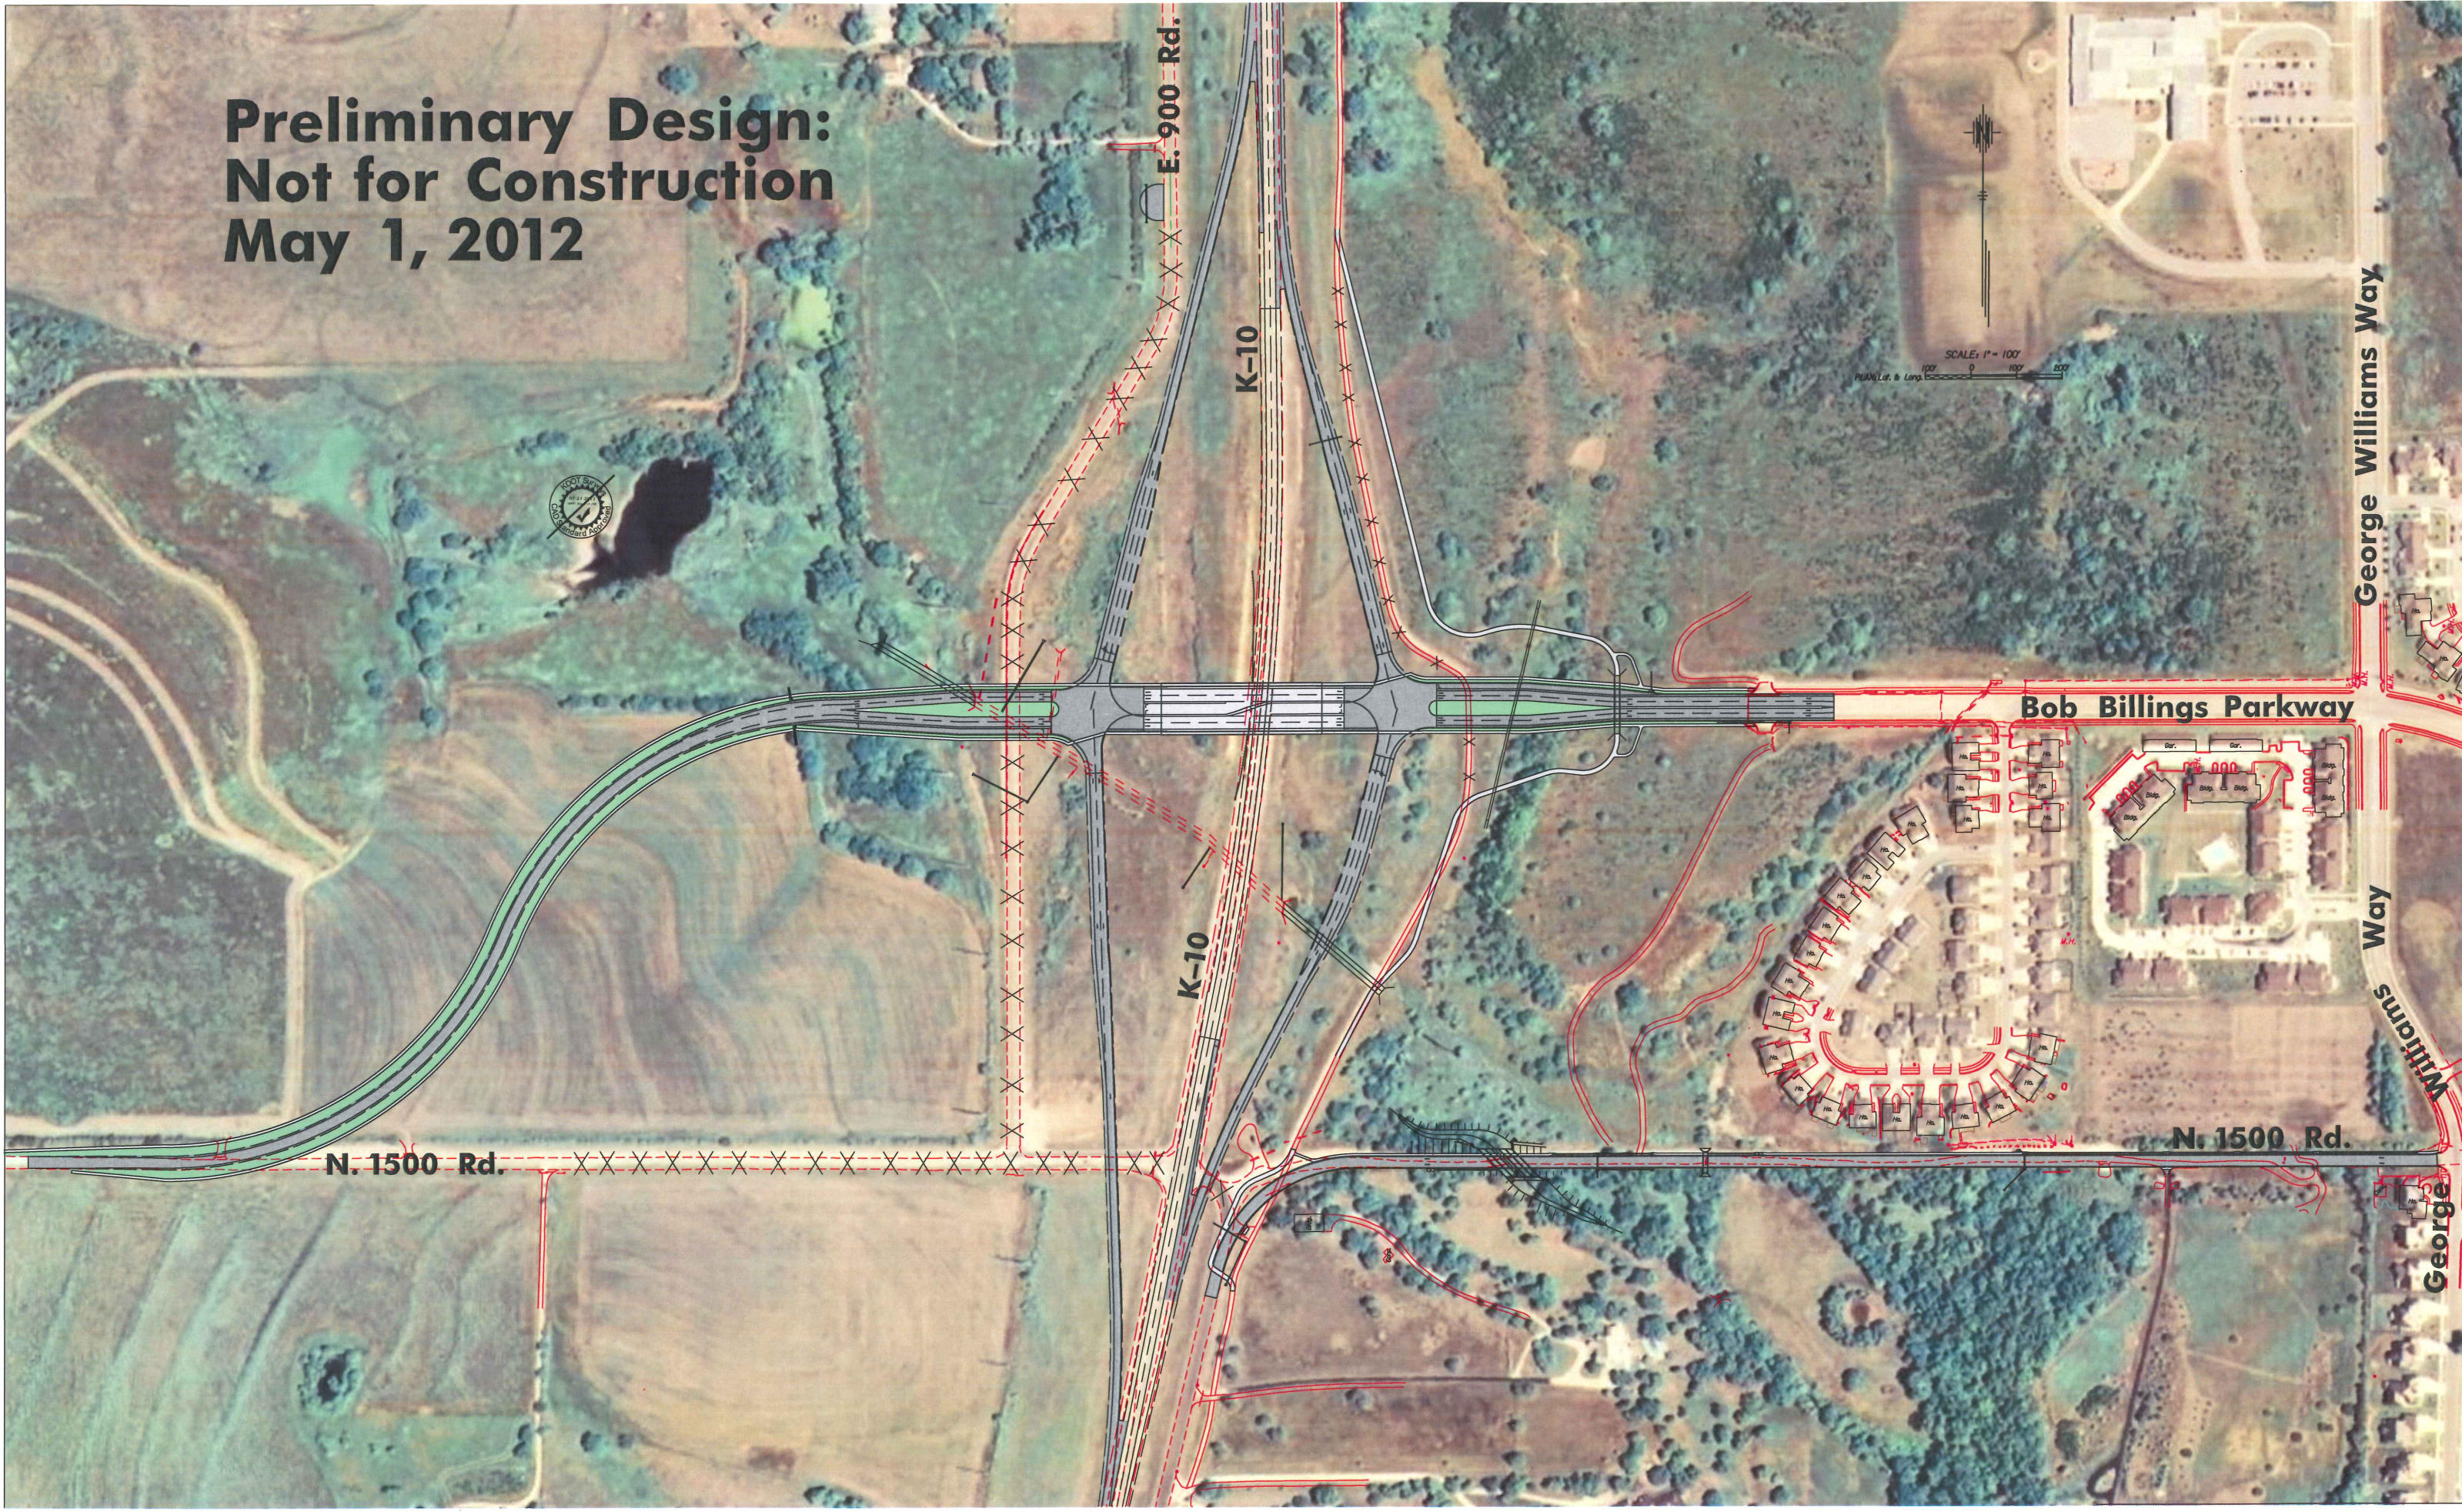

E. 900 Rd.

K-10

K-10

N. 1500 Rd.

Bob Billings Parkway

George Williams Way

Williams Way

N. 1500 Rd.

George Williams Way



SCALE: 1" = 100'
PLAN, Lat. & Long.

