


Drawing name: W:\Proj\17000\17586\17586.dwg Layout name: without contours Plotted on: Jun 19, 2012 - 1:23pm

Last edit on: EDITDATE

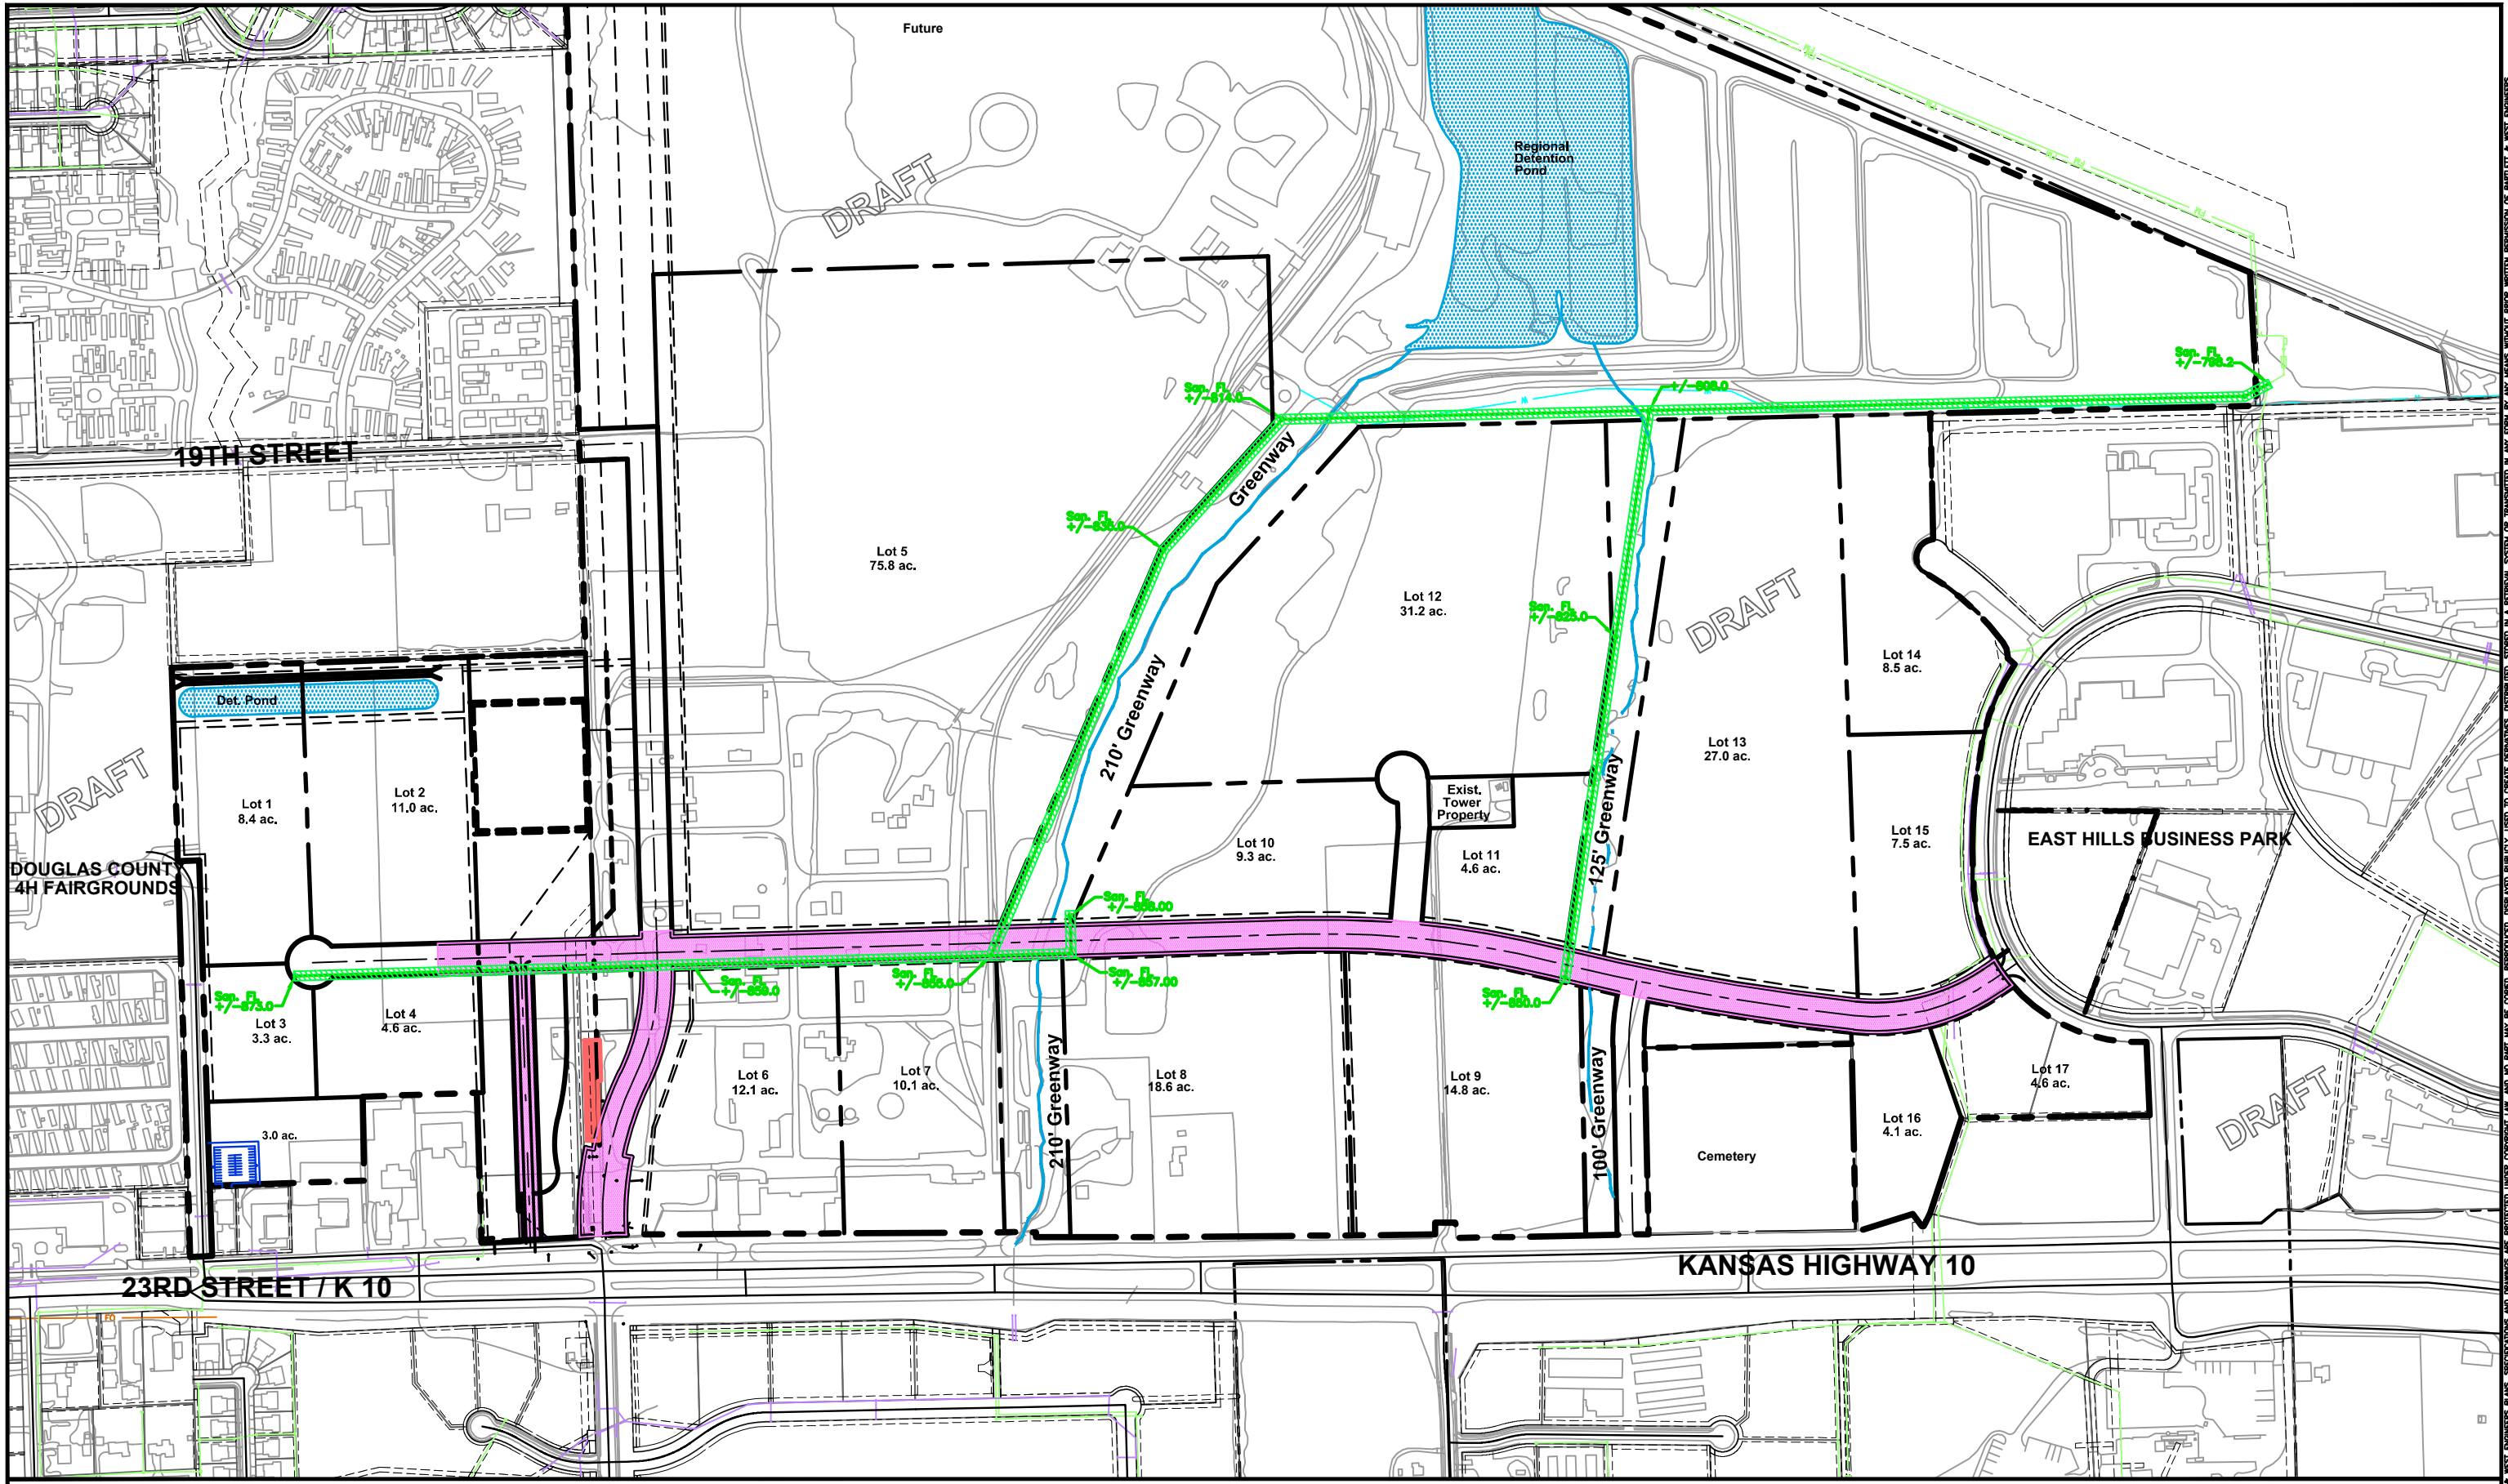

BARTLETT & WEST

844 COLUMBIA DRIVE - LAWRENCE KS 66044
PHONE 785.749.9455 - FAX 785.749.5961
WWW.BARTWEST.COM



FARMLAND BUSINESS PARK
LAWRENCE, KANSAS

FIGURE 1

SCALE: 1"=50'
DATE: 06-19-12

ALL RIGHTS RESERVED. ALL BARTLETT & WEST BUSINESS PLANS, SPECIFICATIONS AND DRAWINGS ARE PROTECTED UNDER COPYRIGHT LAW, AND NO PART MAY BE COPIED, REPRODUCED, DISPLAYED PUBLICLY, USED TO CREATE DERIVATIVES, DISTRIBUTED, STORED IN A RETRIEVAL SYSTEM OR TRANSMITTED IN ANY FORM BY ANY MEANS WITHOUT PRIOR WRITTEN PERMISSION OF BARTLETT & WEST ENGINEERS.