


Drawing name: W:\Proj\17000\17586\17586001\AutoCad\Exhibits for meetings\Neighborhood Exhibit.dwg Layout name: LAYOUT Plotted on: Sep 27, 2012 - 3:46pm  
Last edit on: EDITDATE



**BARTLETT & WEST**  
544 COLUMBIA DRIVE - LAWRENCE KS 66049  
PHONE 785.749.9452 - FAX 785.749.5961  
WWW.BARTWEST.COM

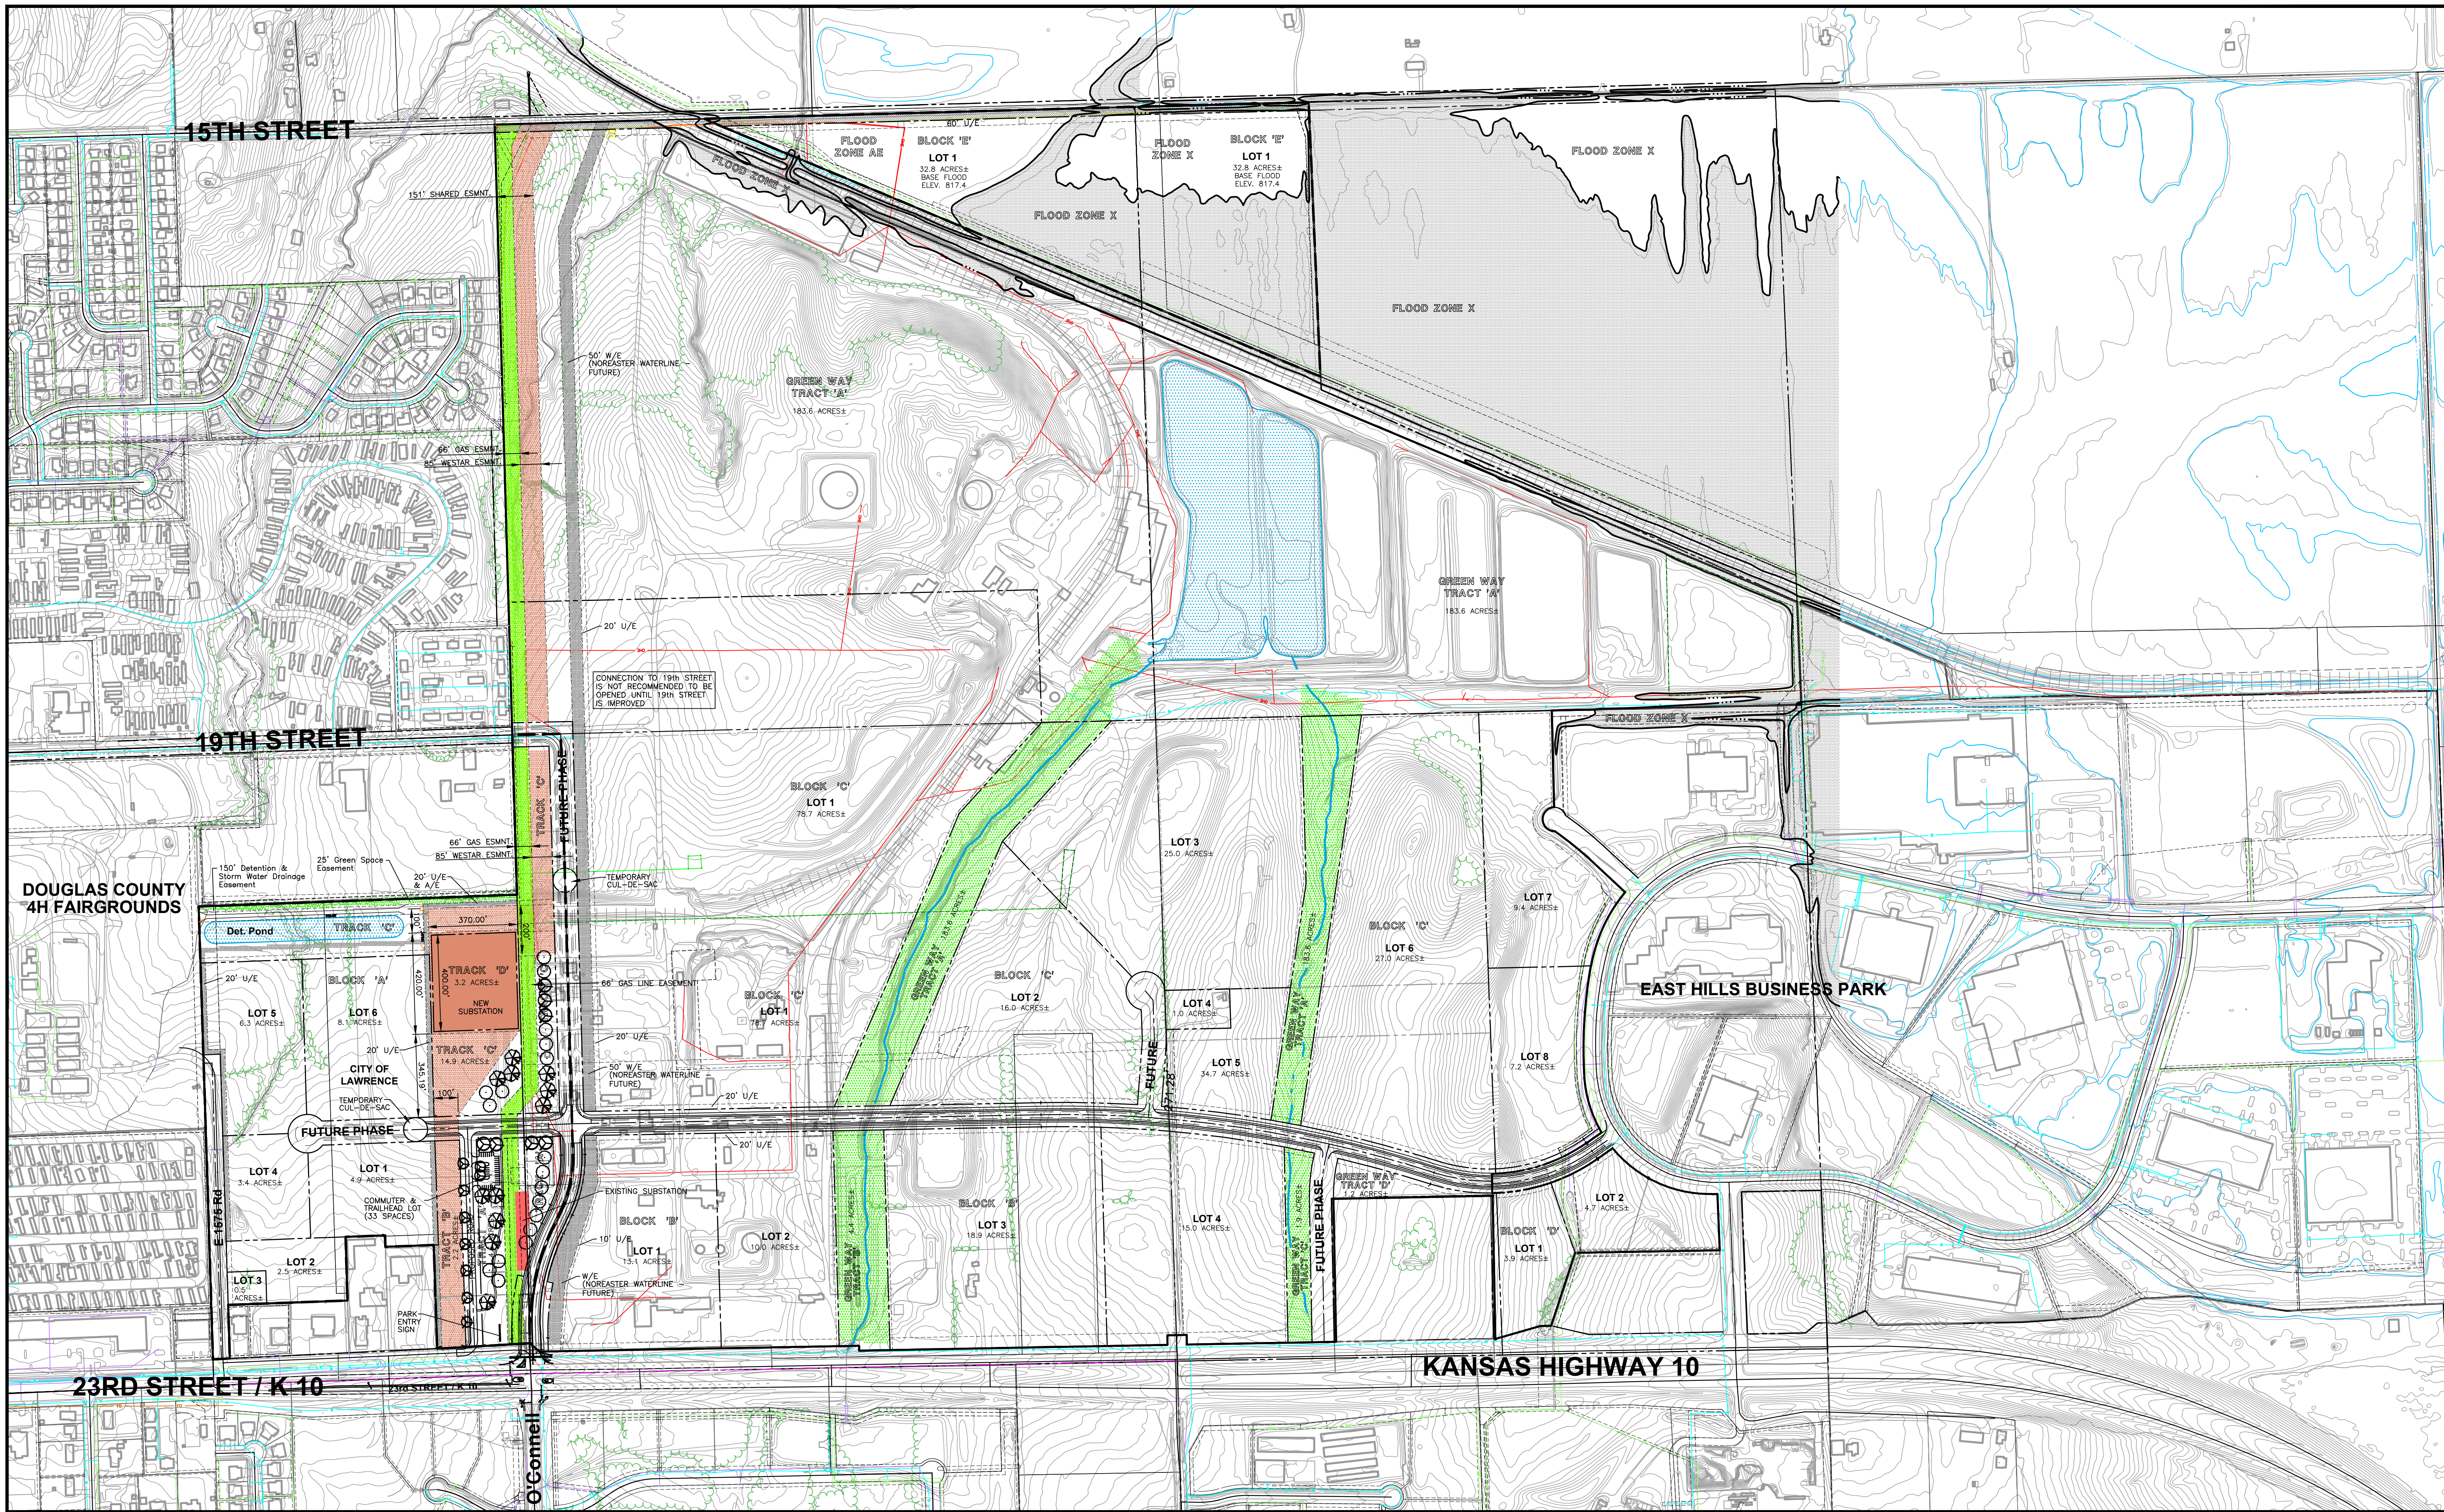

## PROPOSED BUSINESS PARK AT FARMLAND PROPERTY

LAWRENCE, KANSAS

SCALE: 1"=300'  
DATE: 09-27-12

ALL RIGHTS RESERVED. ALL BARTLETT & WEST ENGINEERS PLANS, SPECIFICATIONS AND DRAWINGS ARE PROTECTED UNDER COPYRIGHT LAW, AND NO PART MAY BE COPIED, REPRODUCED, DISPLAYED PUBLICLY, USED TO CREATE DERIVATIVES, DISTRIBUTED, STORED IN A RETRIEVAL SYSTEM OR TRANSMITTED IN ANY FORM BY ANY MEANS WITHOUT PRIOR WRITTEN PERMISSION OF BARTLETT & WEST ENGINEERS.