



Wimbledon Drive Watermain Replacement

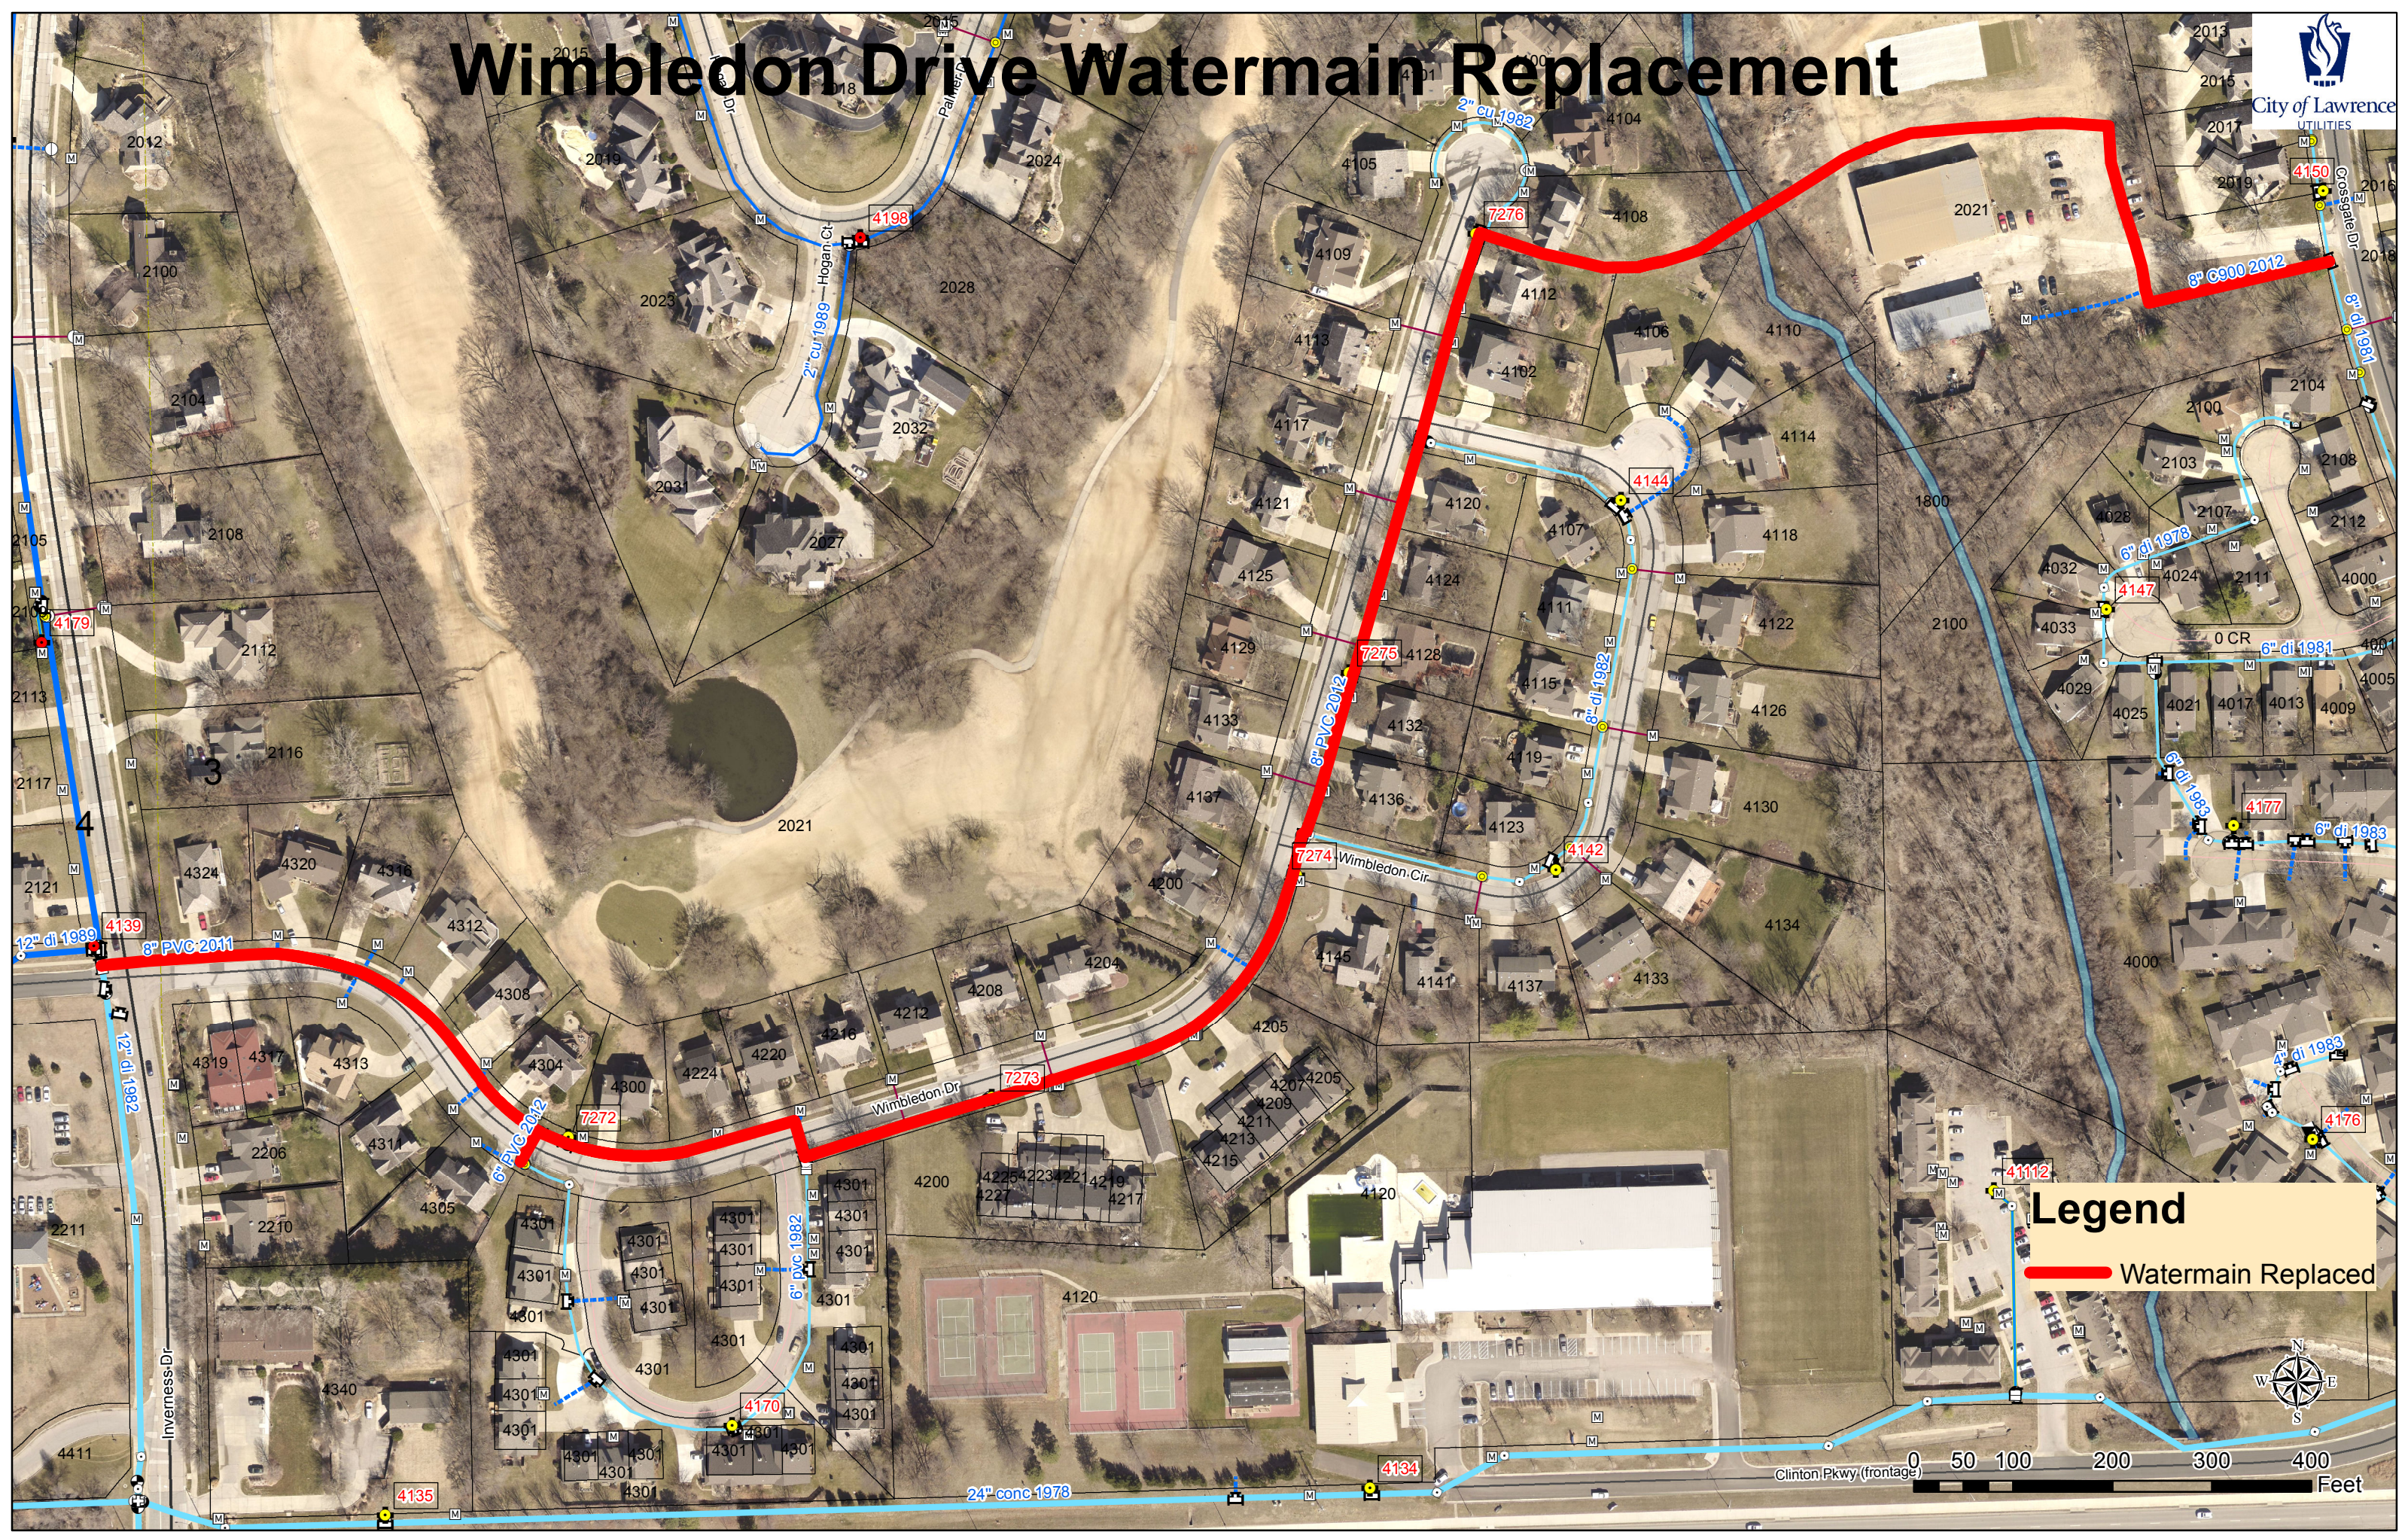

Legend

 Watermain Replaced

0 50 100 200 300 400 Feet

