
LEGAL DESCRIPTION :

LOT DEEREIE PWOODS 7 SUBDIVISION TO THE CITY OF LAWRENCE, DOUGLAS COUNTY KANSAS

DRAINAGE IMPROVEMENTS ARE COMPLETE, AND FINAL INSPECTED AND ACCEPTED BY THE PUBLIC WORKS DEPARTMENT

ØT.1	PHASE 1
EXISTING BUILDINGS O	PROPOSED
XISTING PAVEMENT O	PROPOSED F
XISTING IMPERVIOUS 203,159 SF	PROPOSED
XISTING PERVICUS 319,720 SF	PROPOSED P
ROPERTY AREA 319720 6F	

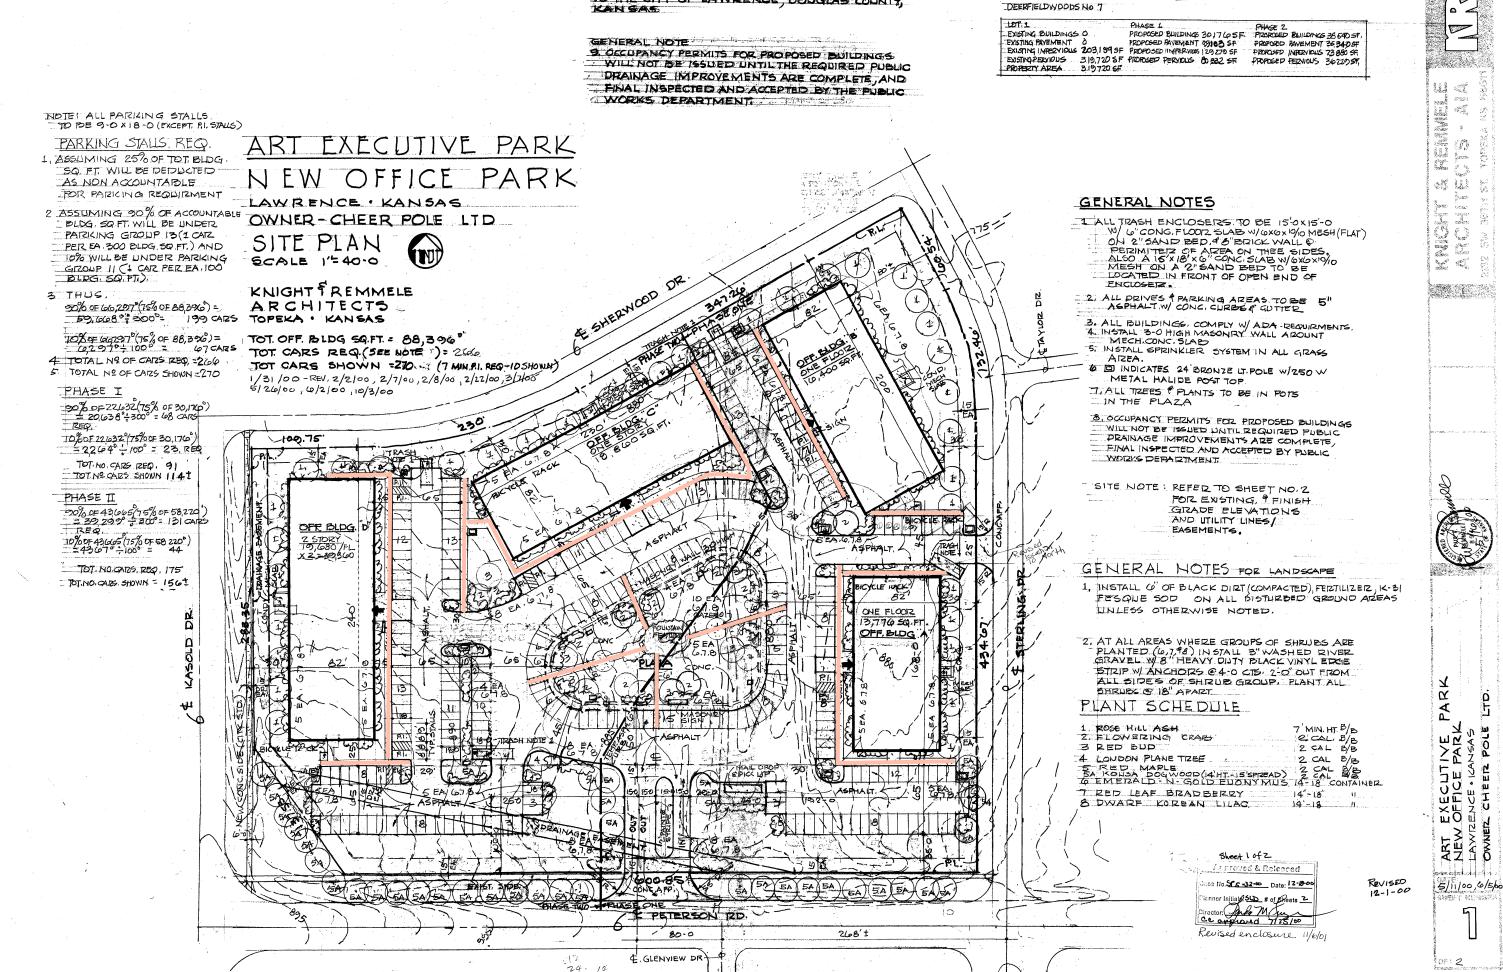

SP - 05 - 3> - 00a