


Drawing name: W:\Proj\17000\17586\17586.001\Auscad\Exhibits for meetings\Neighborhood Exhibit.dwg Layout name: LAYOUT Plotted by: rwc0576 Plotted on: May 31, 2012 - 2:27pm  
Last edit on: EDITDATE



**BARTLETT & WEST**  
544 COLUMBIA DRIVE - LAWRENCE KS 66049  
PHONE 785.749.9452 FAX 785.749.5961  
WWW.BARTWEST.COM

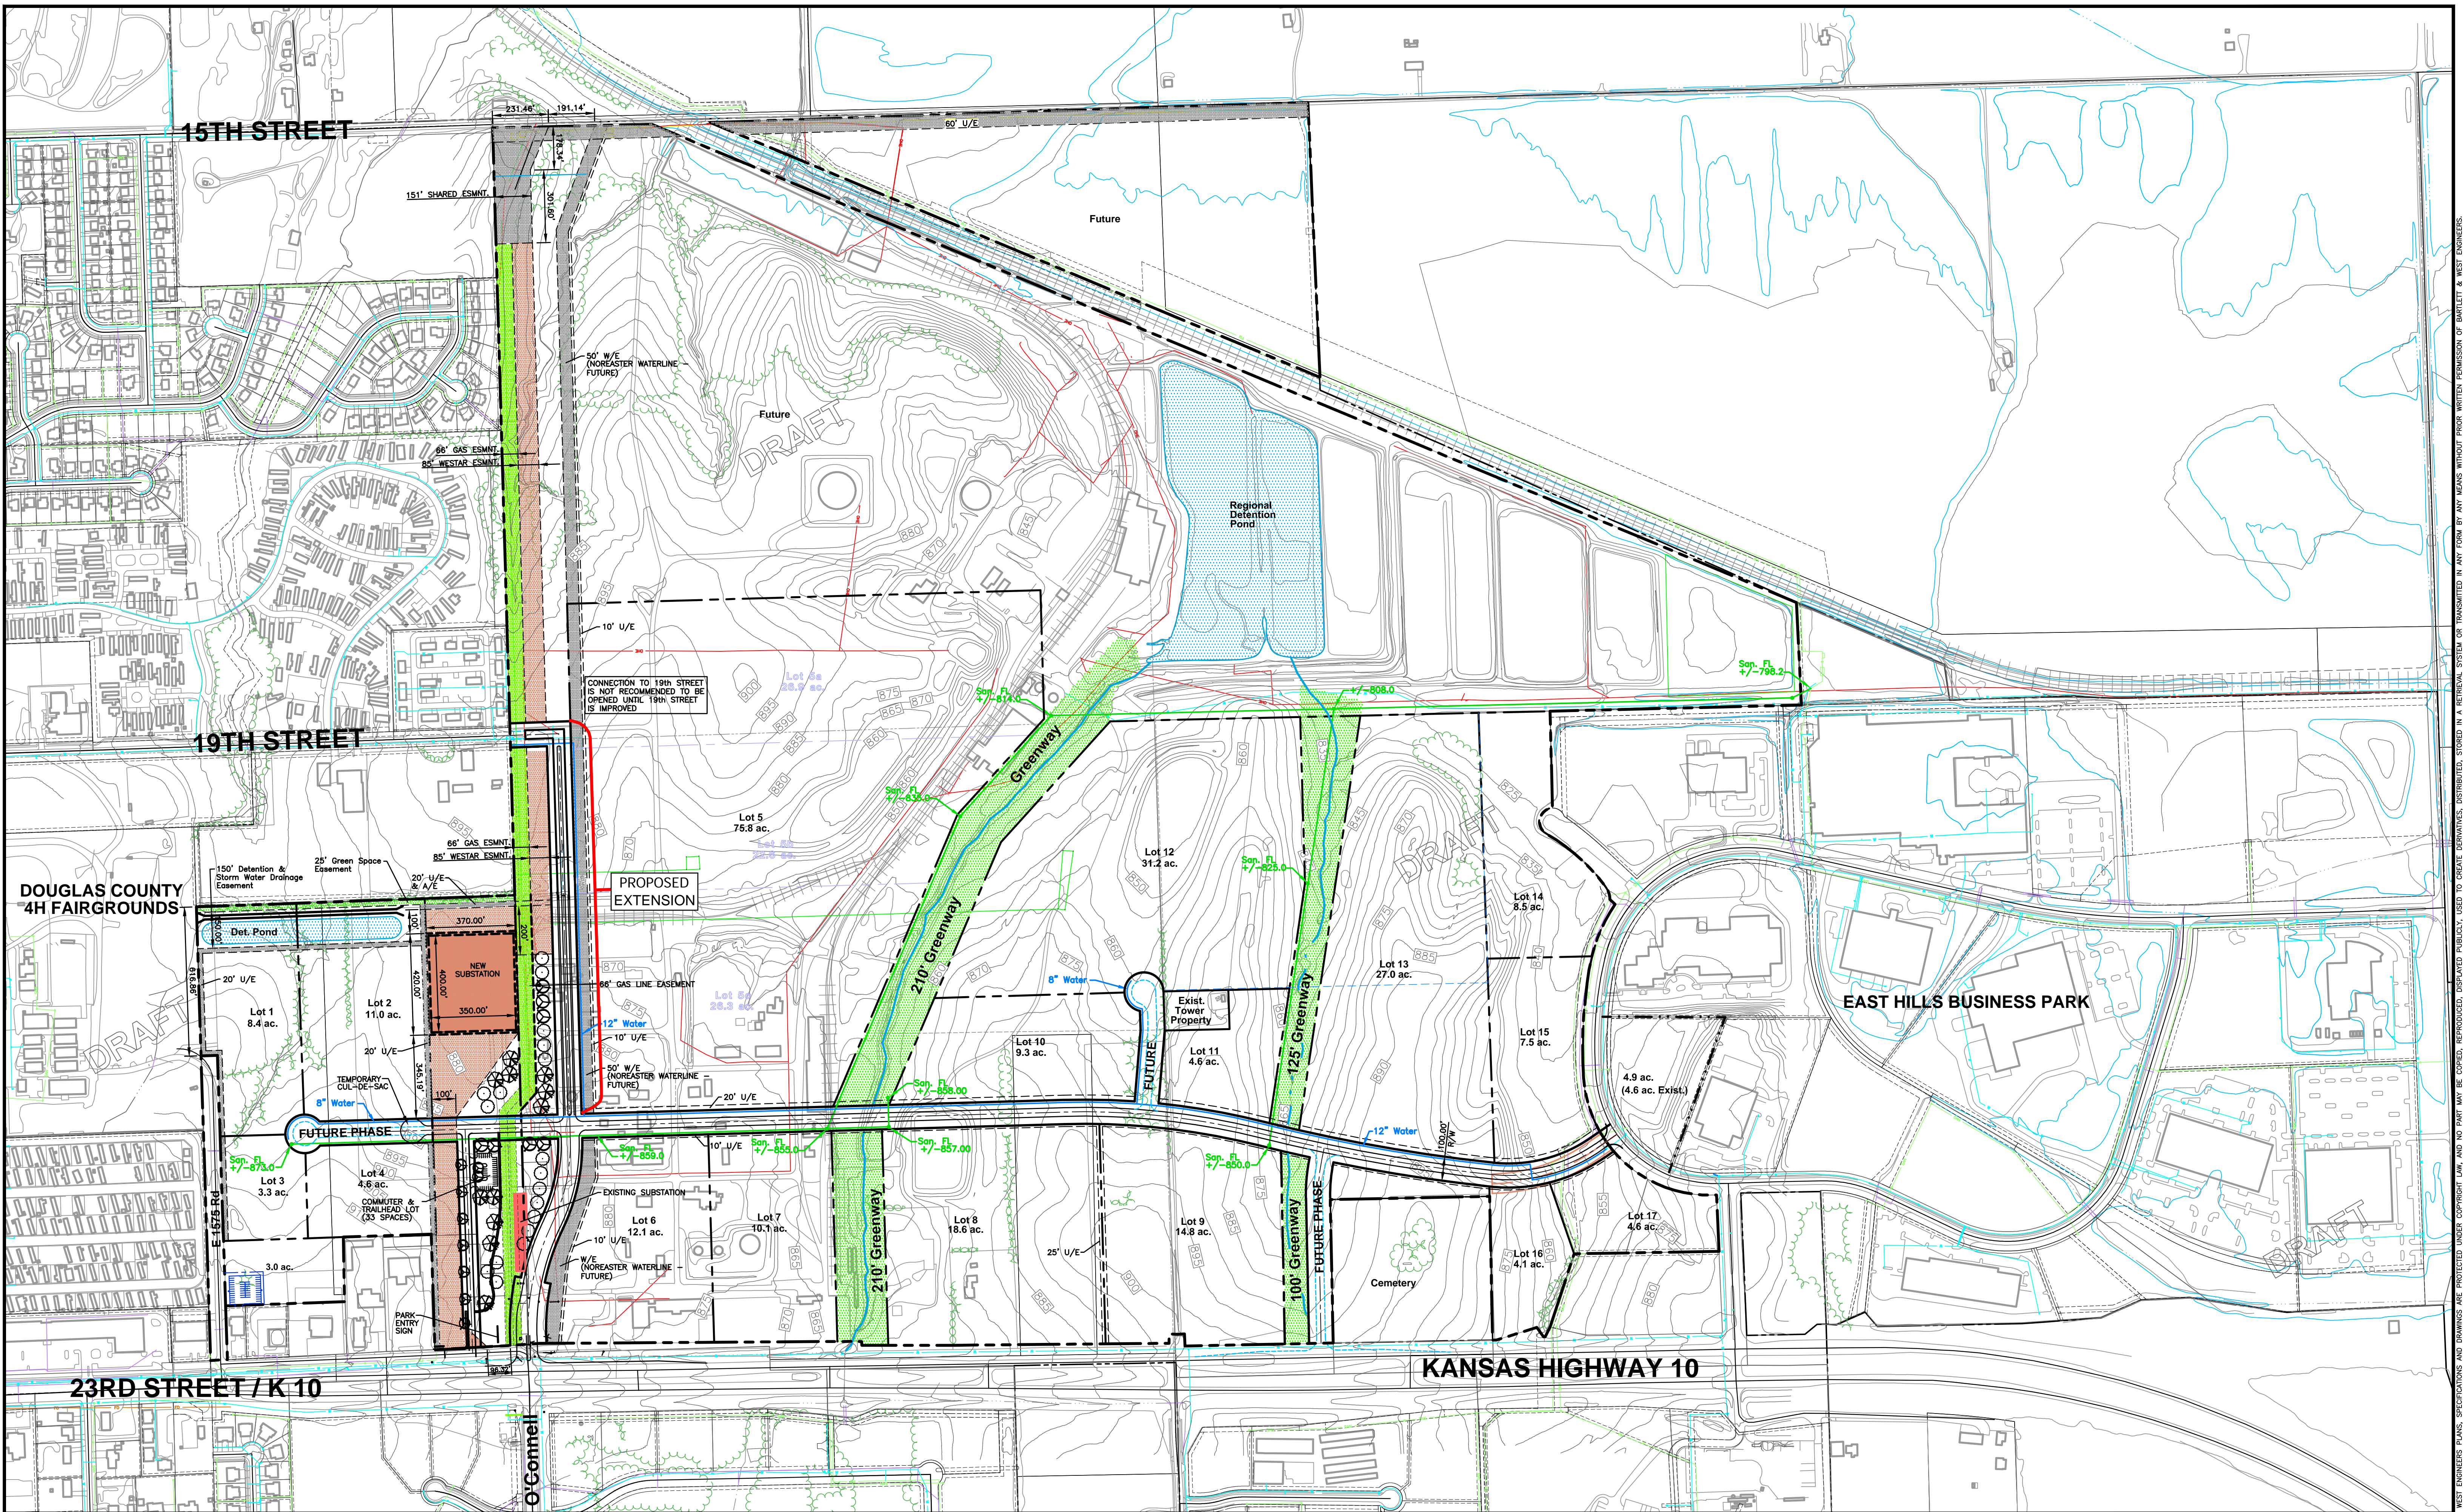

**PROPOSED BUSINESS PARK  
AT FARMLAND PROPERTY**  
LAWRENCE, KANSAS

SCALE: 1"=300'  
DATE: 05-08-12

ALL RIGHTS RESERVED. ALL BARTLETT & WEST ENGINEERS PLANS, SPECIFICATIONS AND DRAWINGS ARE PROTECTED UNDER COPYRIGHT LAW, AND NO PART MAY BE COPIED, REPRODUCED, DISPLAYED PUBLICLY, USED TO CREATE DERIVATIVES, DISTRIBUTED, STORED IN ANY FORM BY ANY MEANS WITHOUT PRIOR WRITTEN PERMISSION OF BARTLETT & WEST ENGINEERS.