


STATE	PROJECT NO.	YEAR	SHEET NO.	TOTAL SHEETS
KANSAS	59-23 KA-2611-01	2013		100

OCHSNER HARE & HARE
 PLANNING CONSULTANTS
 LANDSCAPE ARCHITECTS
 CROWN CENTER
 2600 GRAND AVENUE
 MEZZANINE SUITE
 KANSAS CITY, MISSOURI 64108
 PH: 816.842.8844 FX: 816.842.9988

BG
 CONSULTANTS
 architects engineers planners

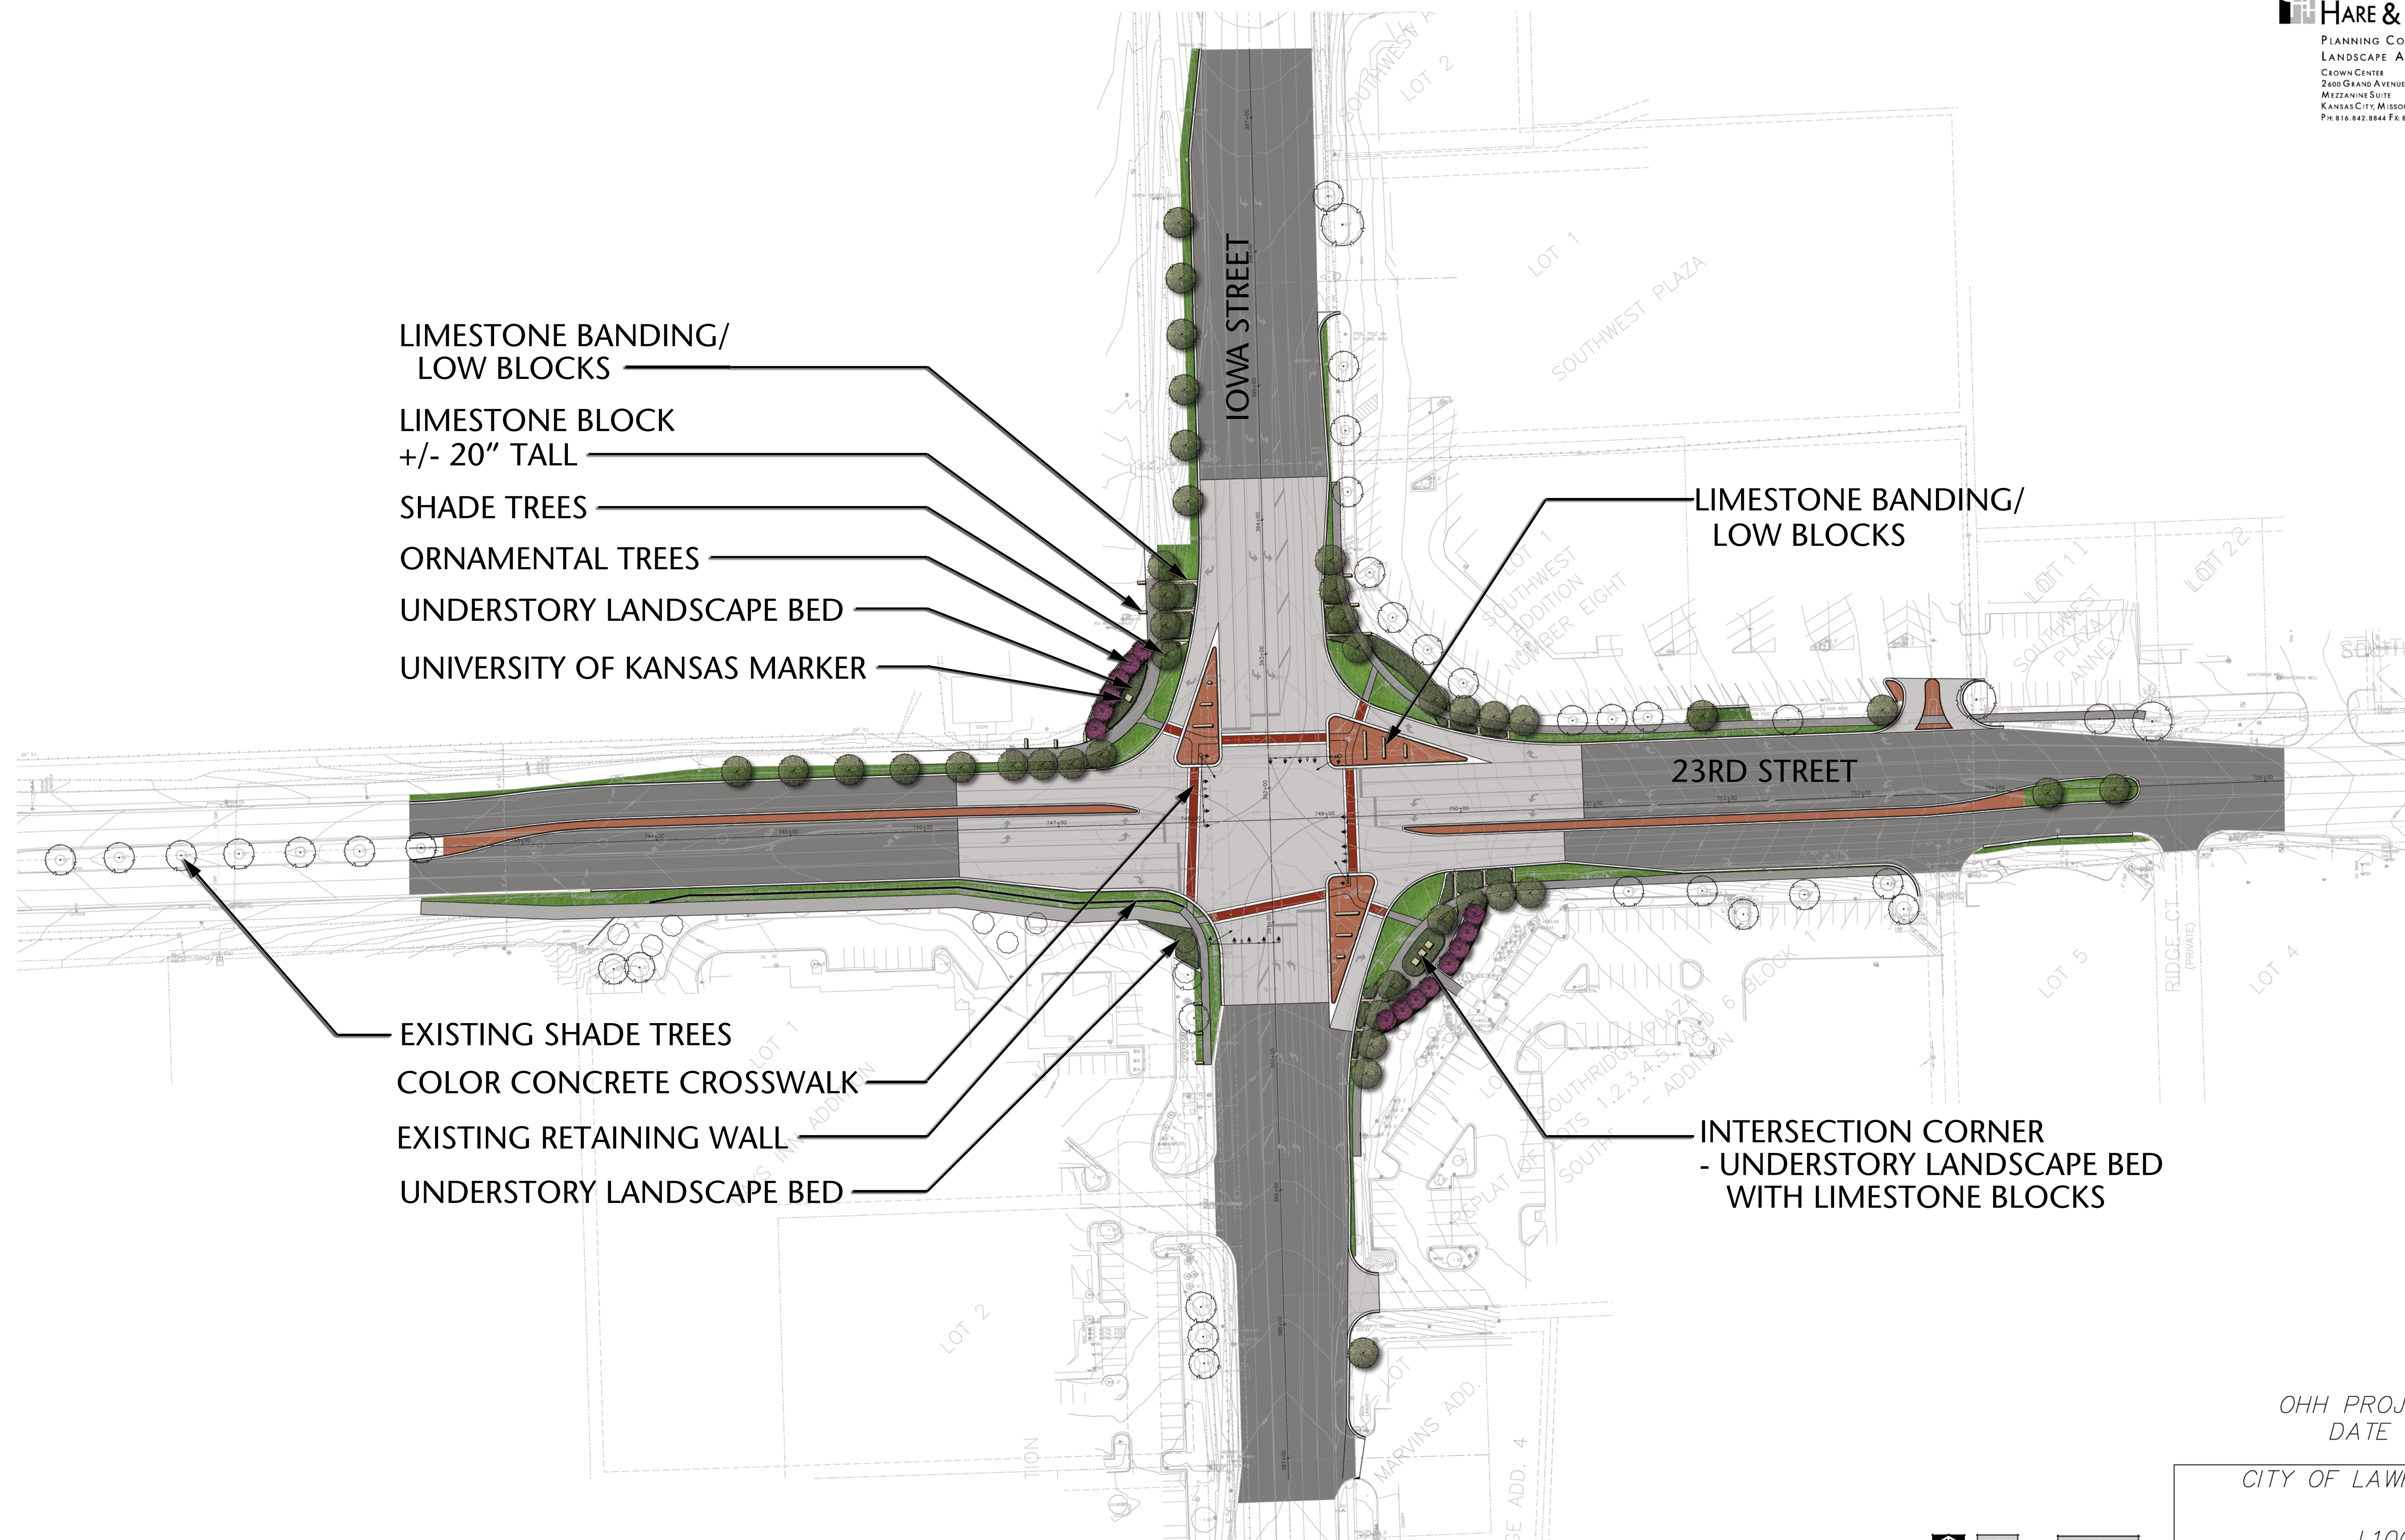

LIMESTONE BANDING/
LOW BLOCKS

LIMESTONE BLOCK
+/- 20" TALL

SHADE TREES

ORNAMENTAL TREES

UNDERSTORY LANDSCAPE BED

UNIVERSITY OF KANSAS MARKER

LIMESTONE BANDING/
LOW BLOCKS

EXISTING SHADE TREES

COLOR CONCRETE CROSSWALK

EXISTING RETAINING WALL

UNDERSTORY LANDSCAPE BED

INTERSECTION CORNER
- UNDERSTORY LANDSCAPE BED
WITH LIMESTONE BLOCKS

OHH PROJECT # 12-027
DATE : 01-28-2013

CITY OF LAWRENCE, KS

L100

