

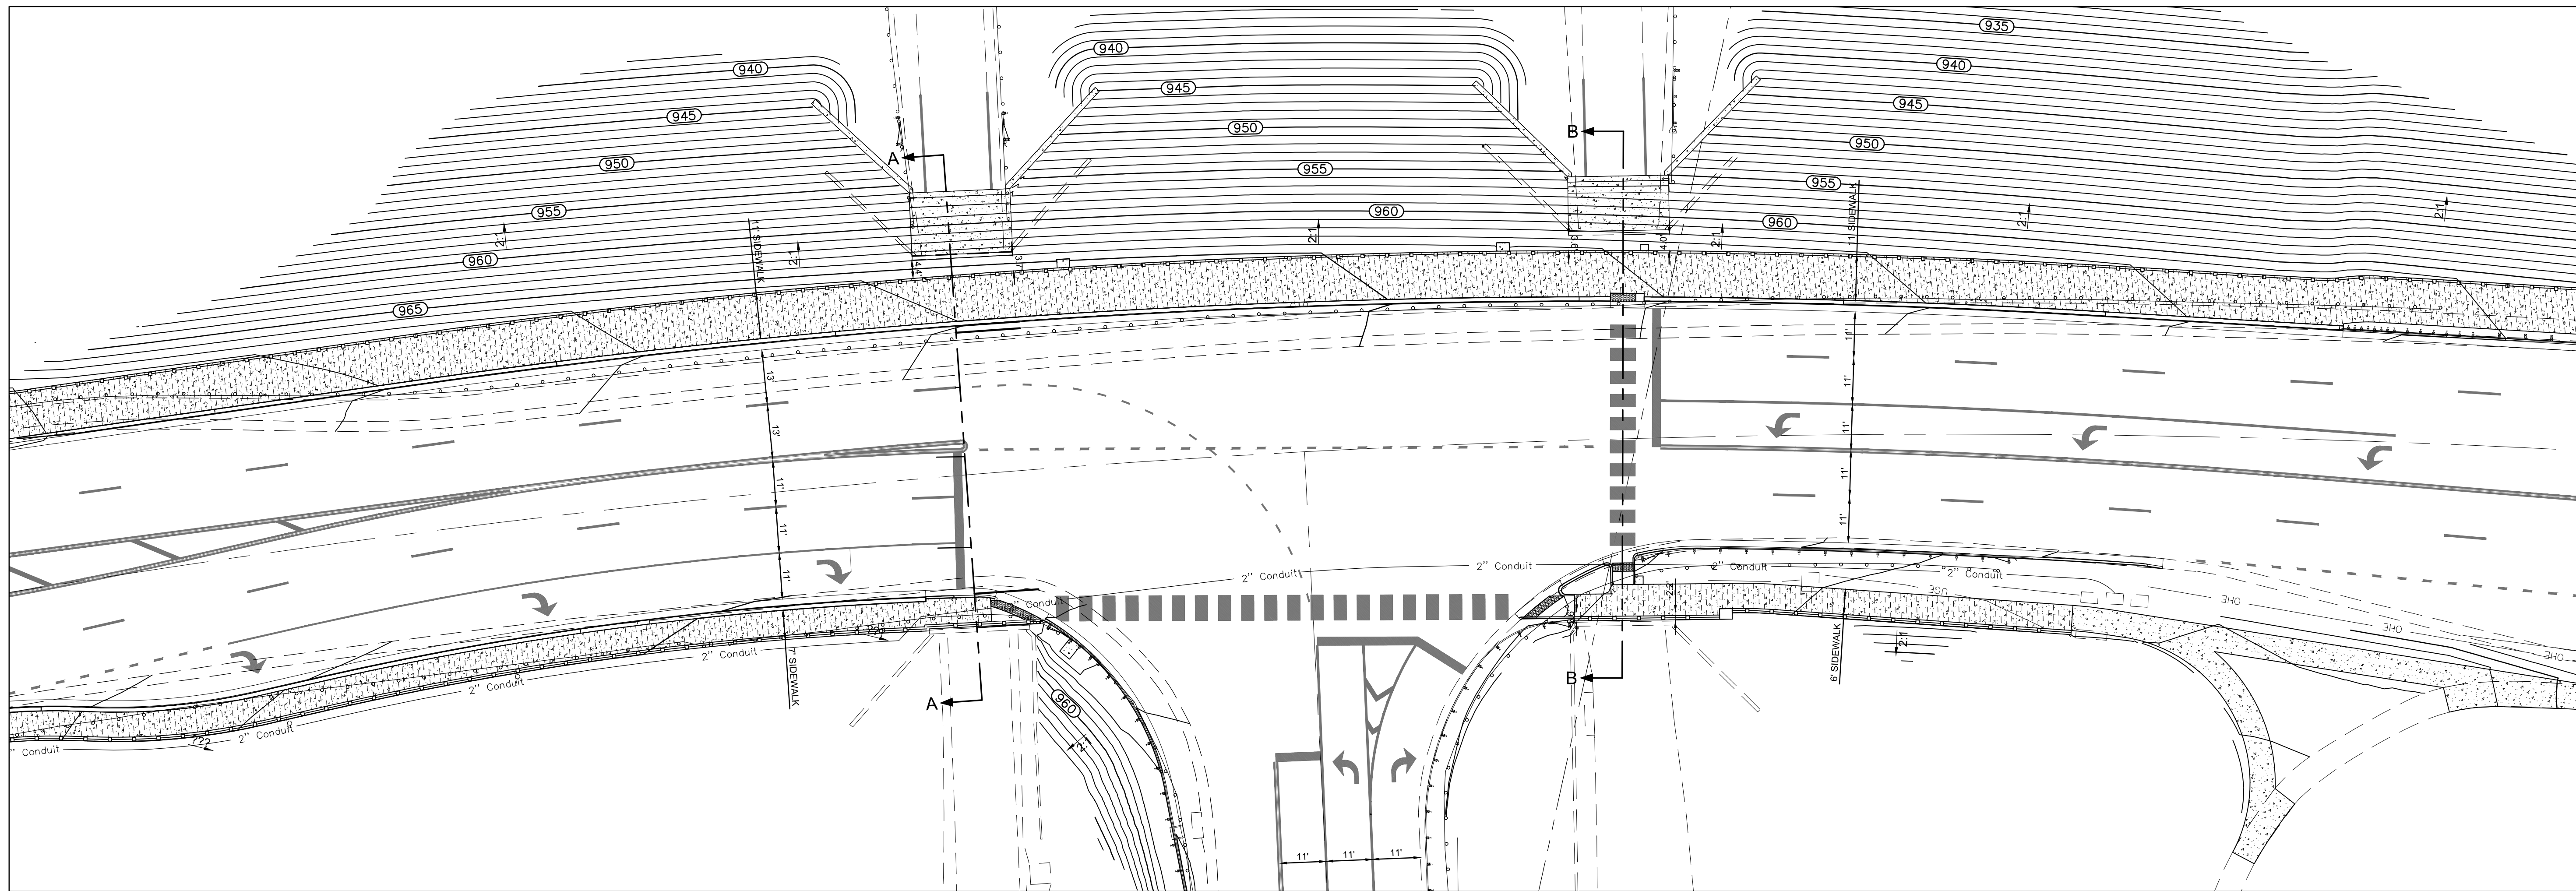
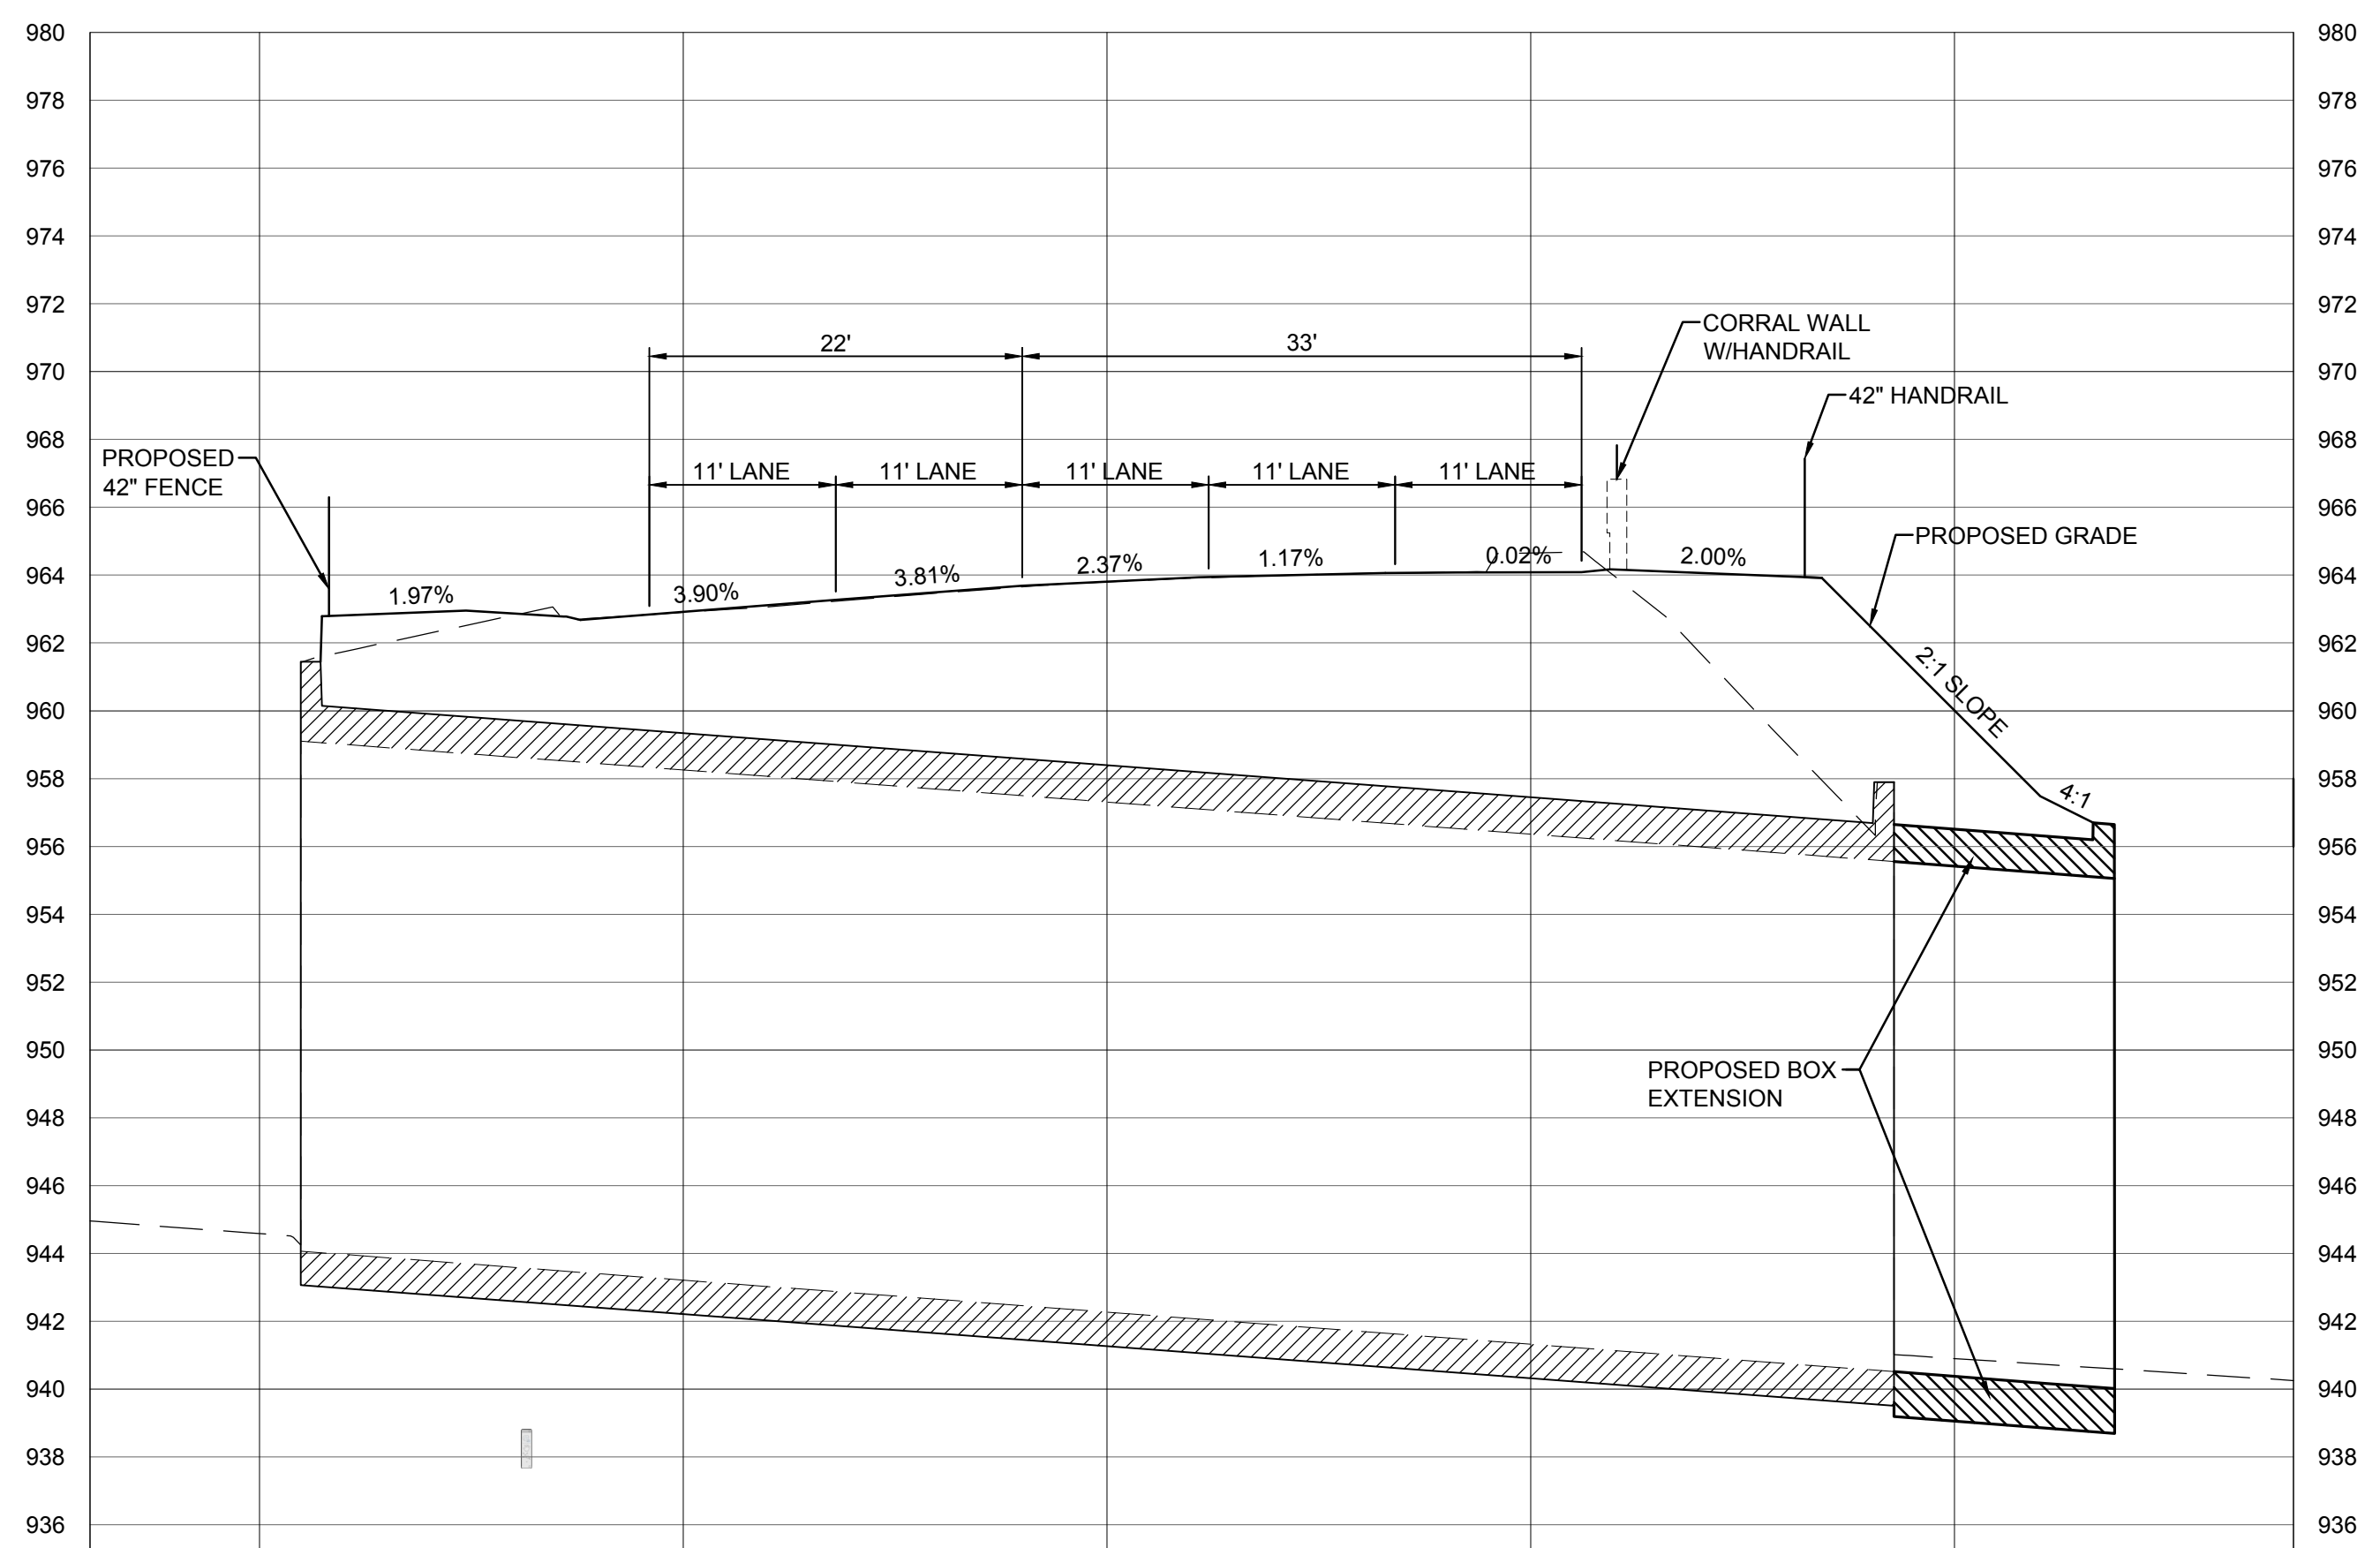


FILE NAME: g:\2012\119\CAD\const_docs\Streets\121119C-500_XSEC.dwg LAST SAVED BY: Christopher Storm SAVED DATE: 11/17/2013 5:38 PM PLOTTED: 11/17/2013 10:38 AM

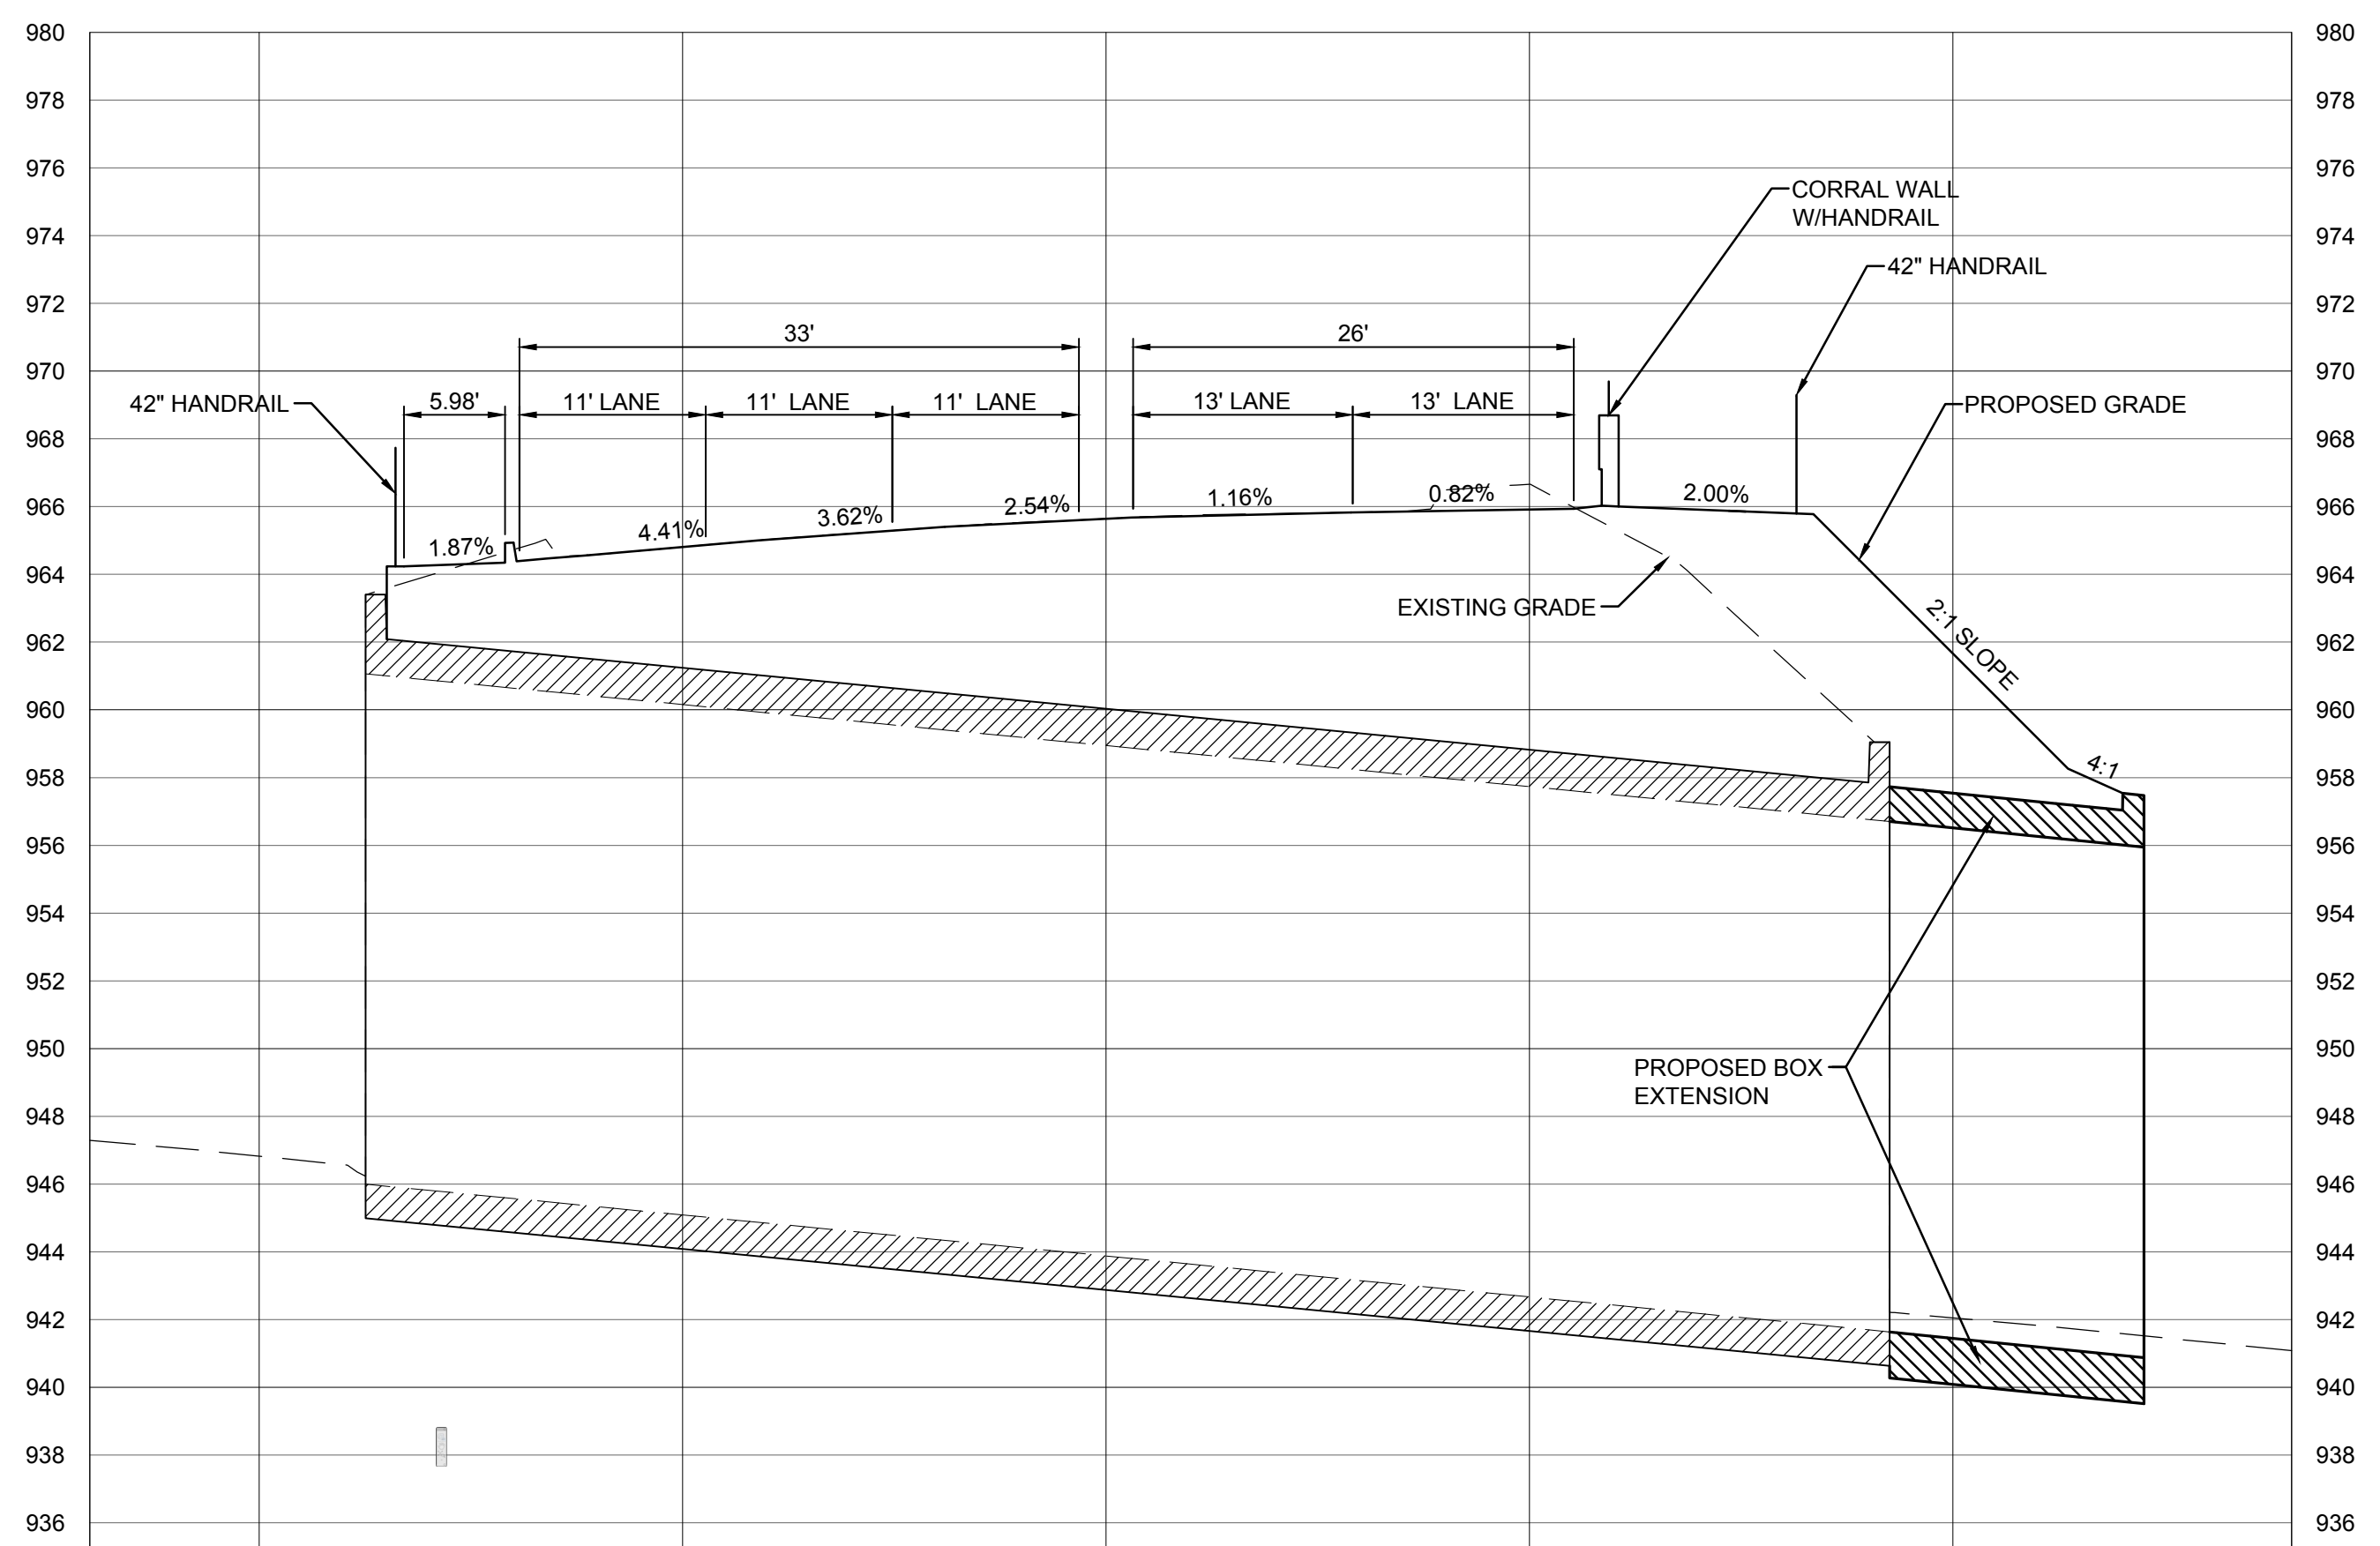

SECTION A-A
HORIZONTAL 1" = 10'
VERTICAL 1" = 5'

SECTION B-B
HORIZONTAL 1" = 10'
VERTICAL 1" = 5'

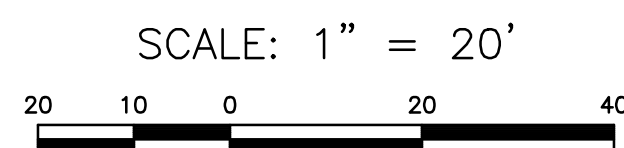

Civil Engineering
Landscape Architecture
Community Planning
Surveying


1310 Wagona Drive
Lawrence, KS 66044
Tel: (785) 842-7500
Fax: (785) 842-2510
Web: www.landplan-pa.com

Landplan Engineering, P.A.
Lawrence, KS • Kansas City, MO • Columbus, OH
The Woodlands, TX • Farmington Hills, MI

©Landplan Engineering, P.A. 2013. This drawing is copyrighted by Landplan Engineering, P.A. This drawing may not be photocopied, traced, or copied in any manner without the written permission of Landplan Engineering, P.A.

**6TH STREET AND IOWA STREET
GEOMETRIC IMPROVEMENTS, PW1135
STREET CROSS SECTIONS**

REV	DATE	DESCRIPTION
1	10/21/13	NORTH OF 6TH

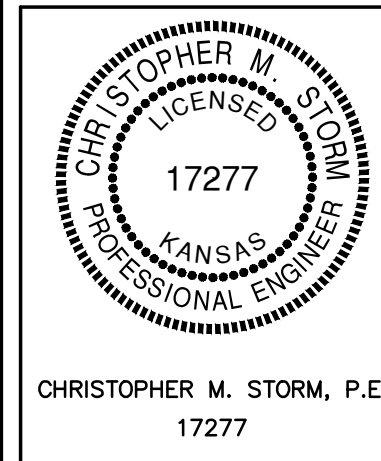

CHRISTOPHER M. STORM, P.E.
17277

DATE: 07.16.12
PROJECT NO.: 20121119
DESIGNED BY: CMS
DRAWN BY: RK
CHECKED BY: CMS