



LAWRENCE RECREATION CENTER

Multi-Purpose Room: OPENING DAY Layout

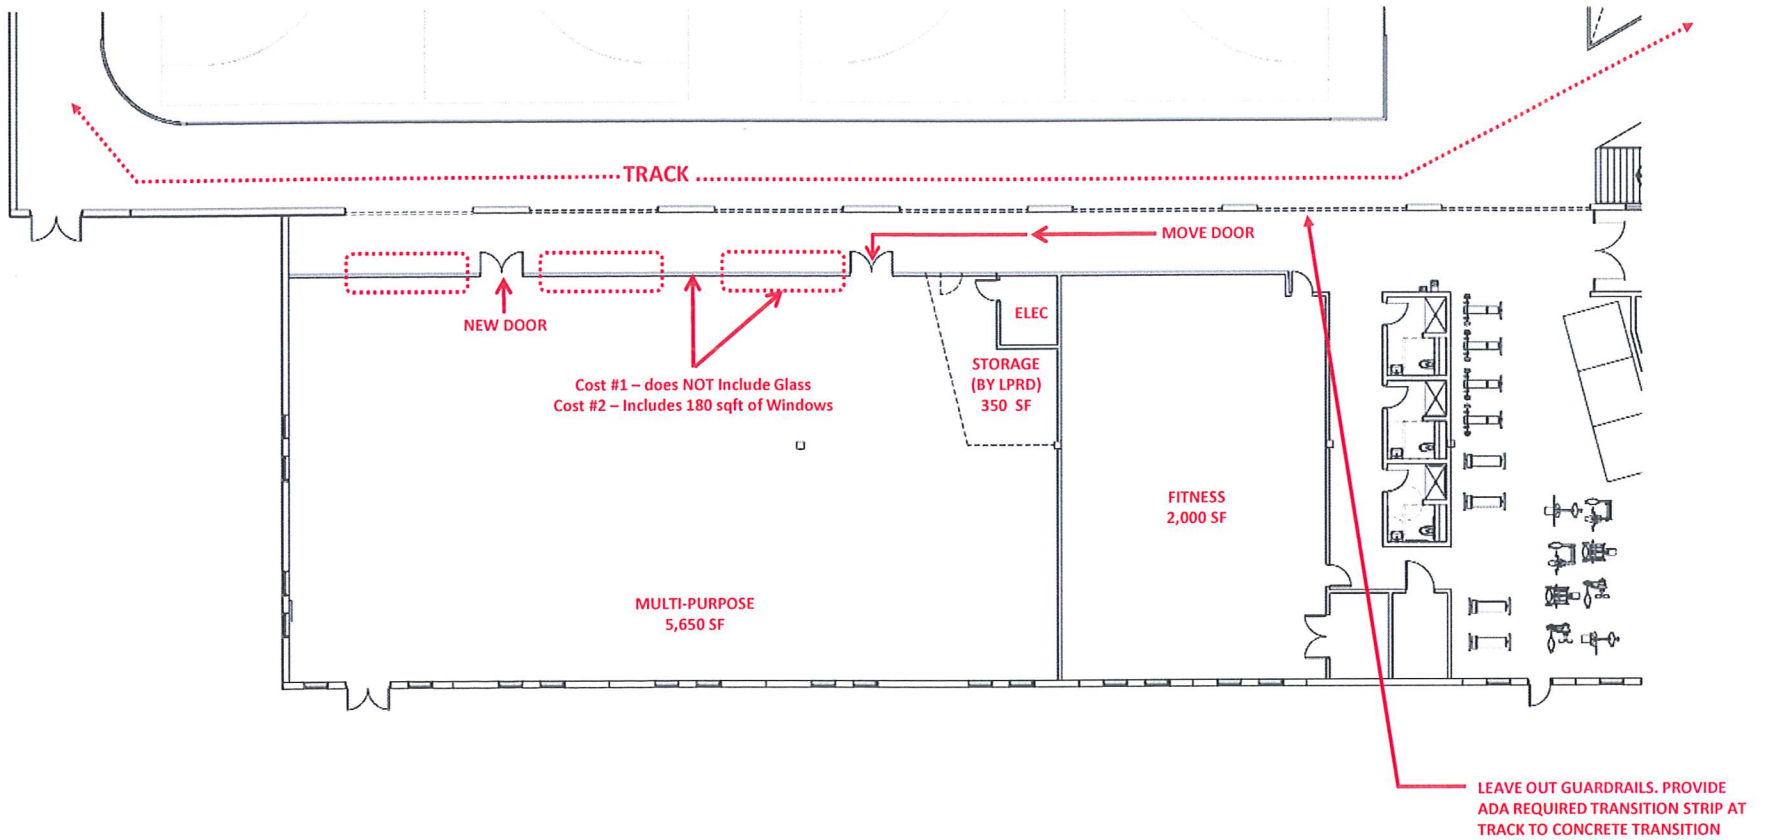

LAWRENCE RECREATION CENTER


Multi-Purpose Room: Elevation and Section

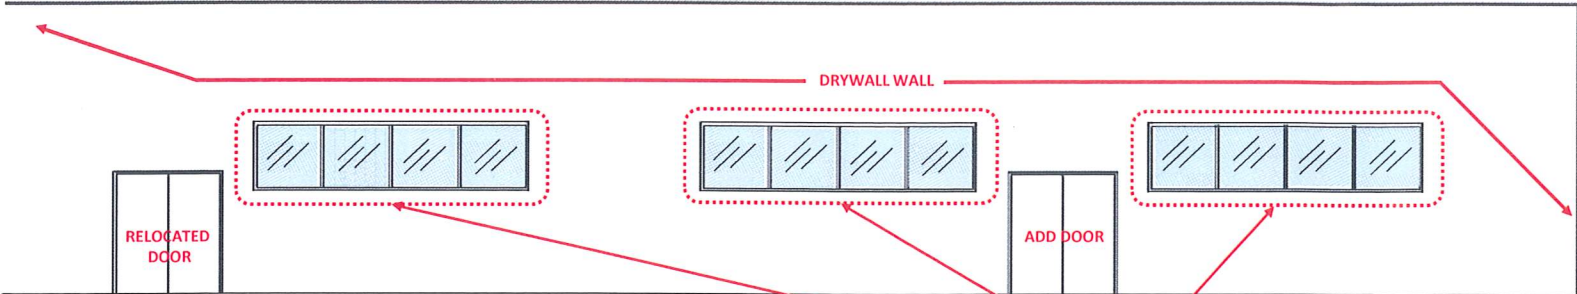

ELEVATION FROM CORRIDOR
PARALLEL TO TRACK

COST OPTION #1 - NO WINDOWS
ONLY DRYWALL

COST OPTION #2 - INCLUDE 180
SQFT OF INTERIOR WINDOWS

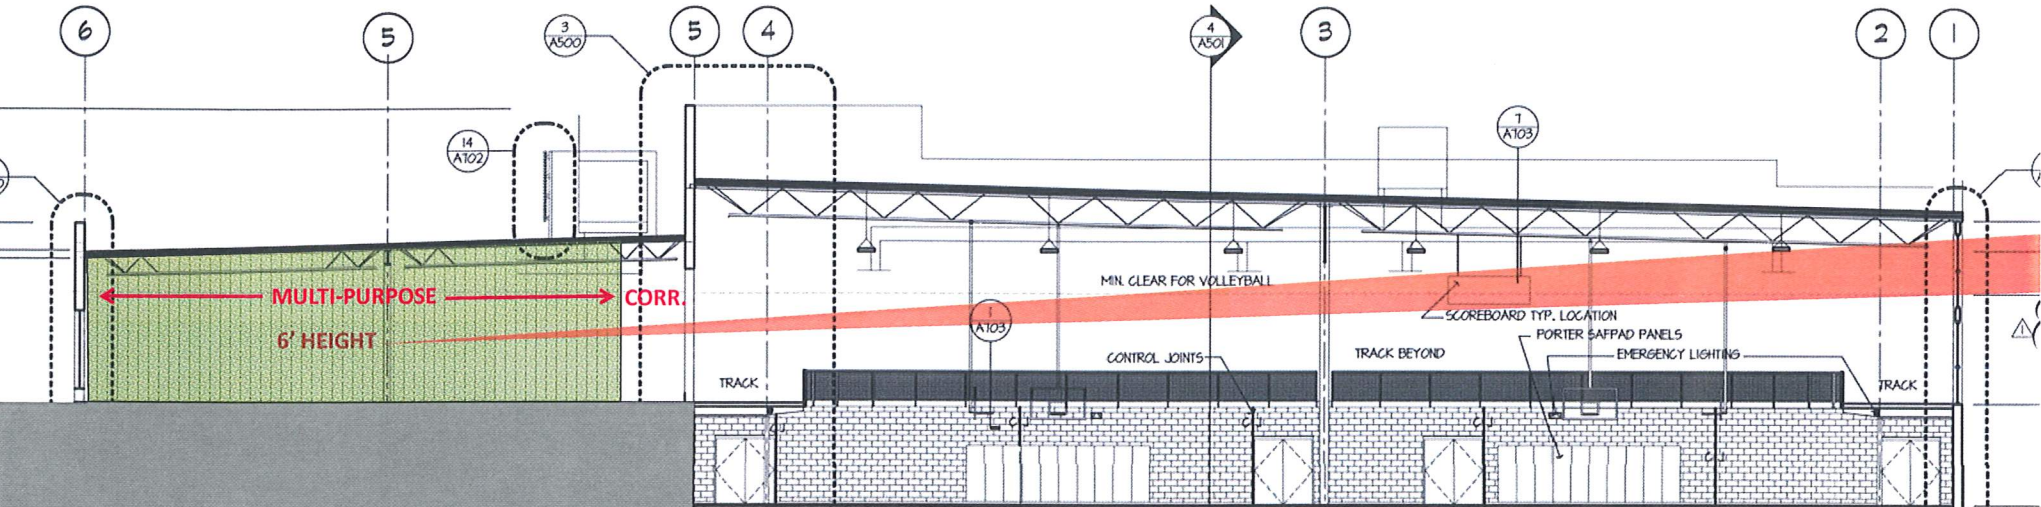

SECTION THROUGH MULTI-
PURPOSE AND GYM