



FILE NAME: R:\2013\2015\CAD\Concept-Exhibits\STREETSCAPE.dwg LAST SAVED BY: Brian Sturm SAVED DATE: 11/25/2014 1:33 PM PLOTTED: 11/25/2014 1:37 PM

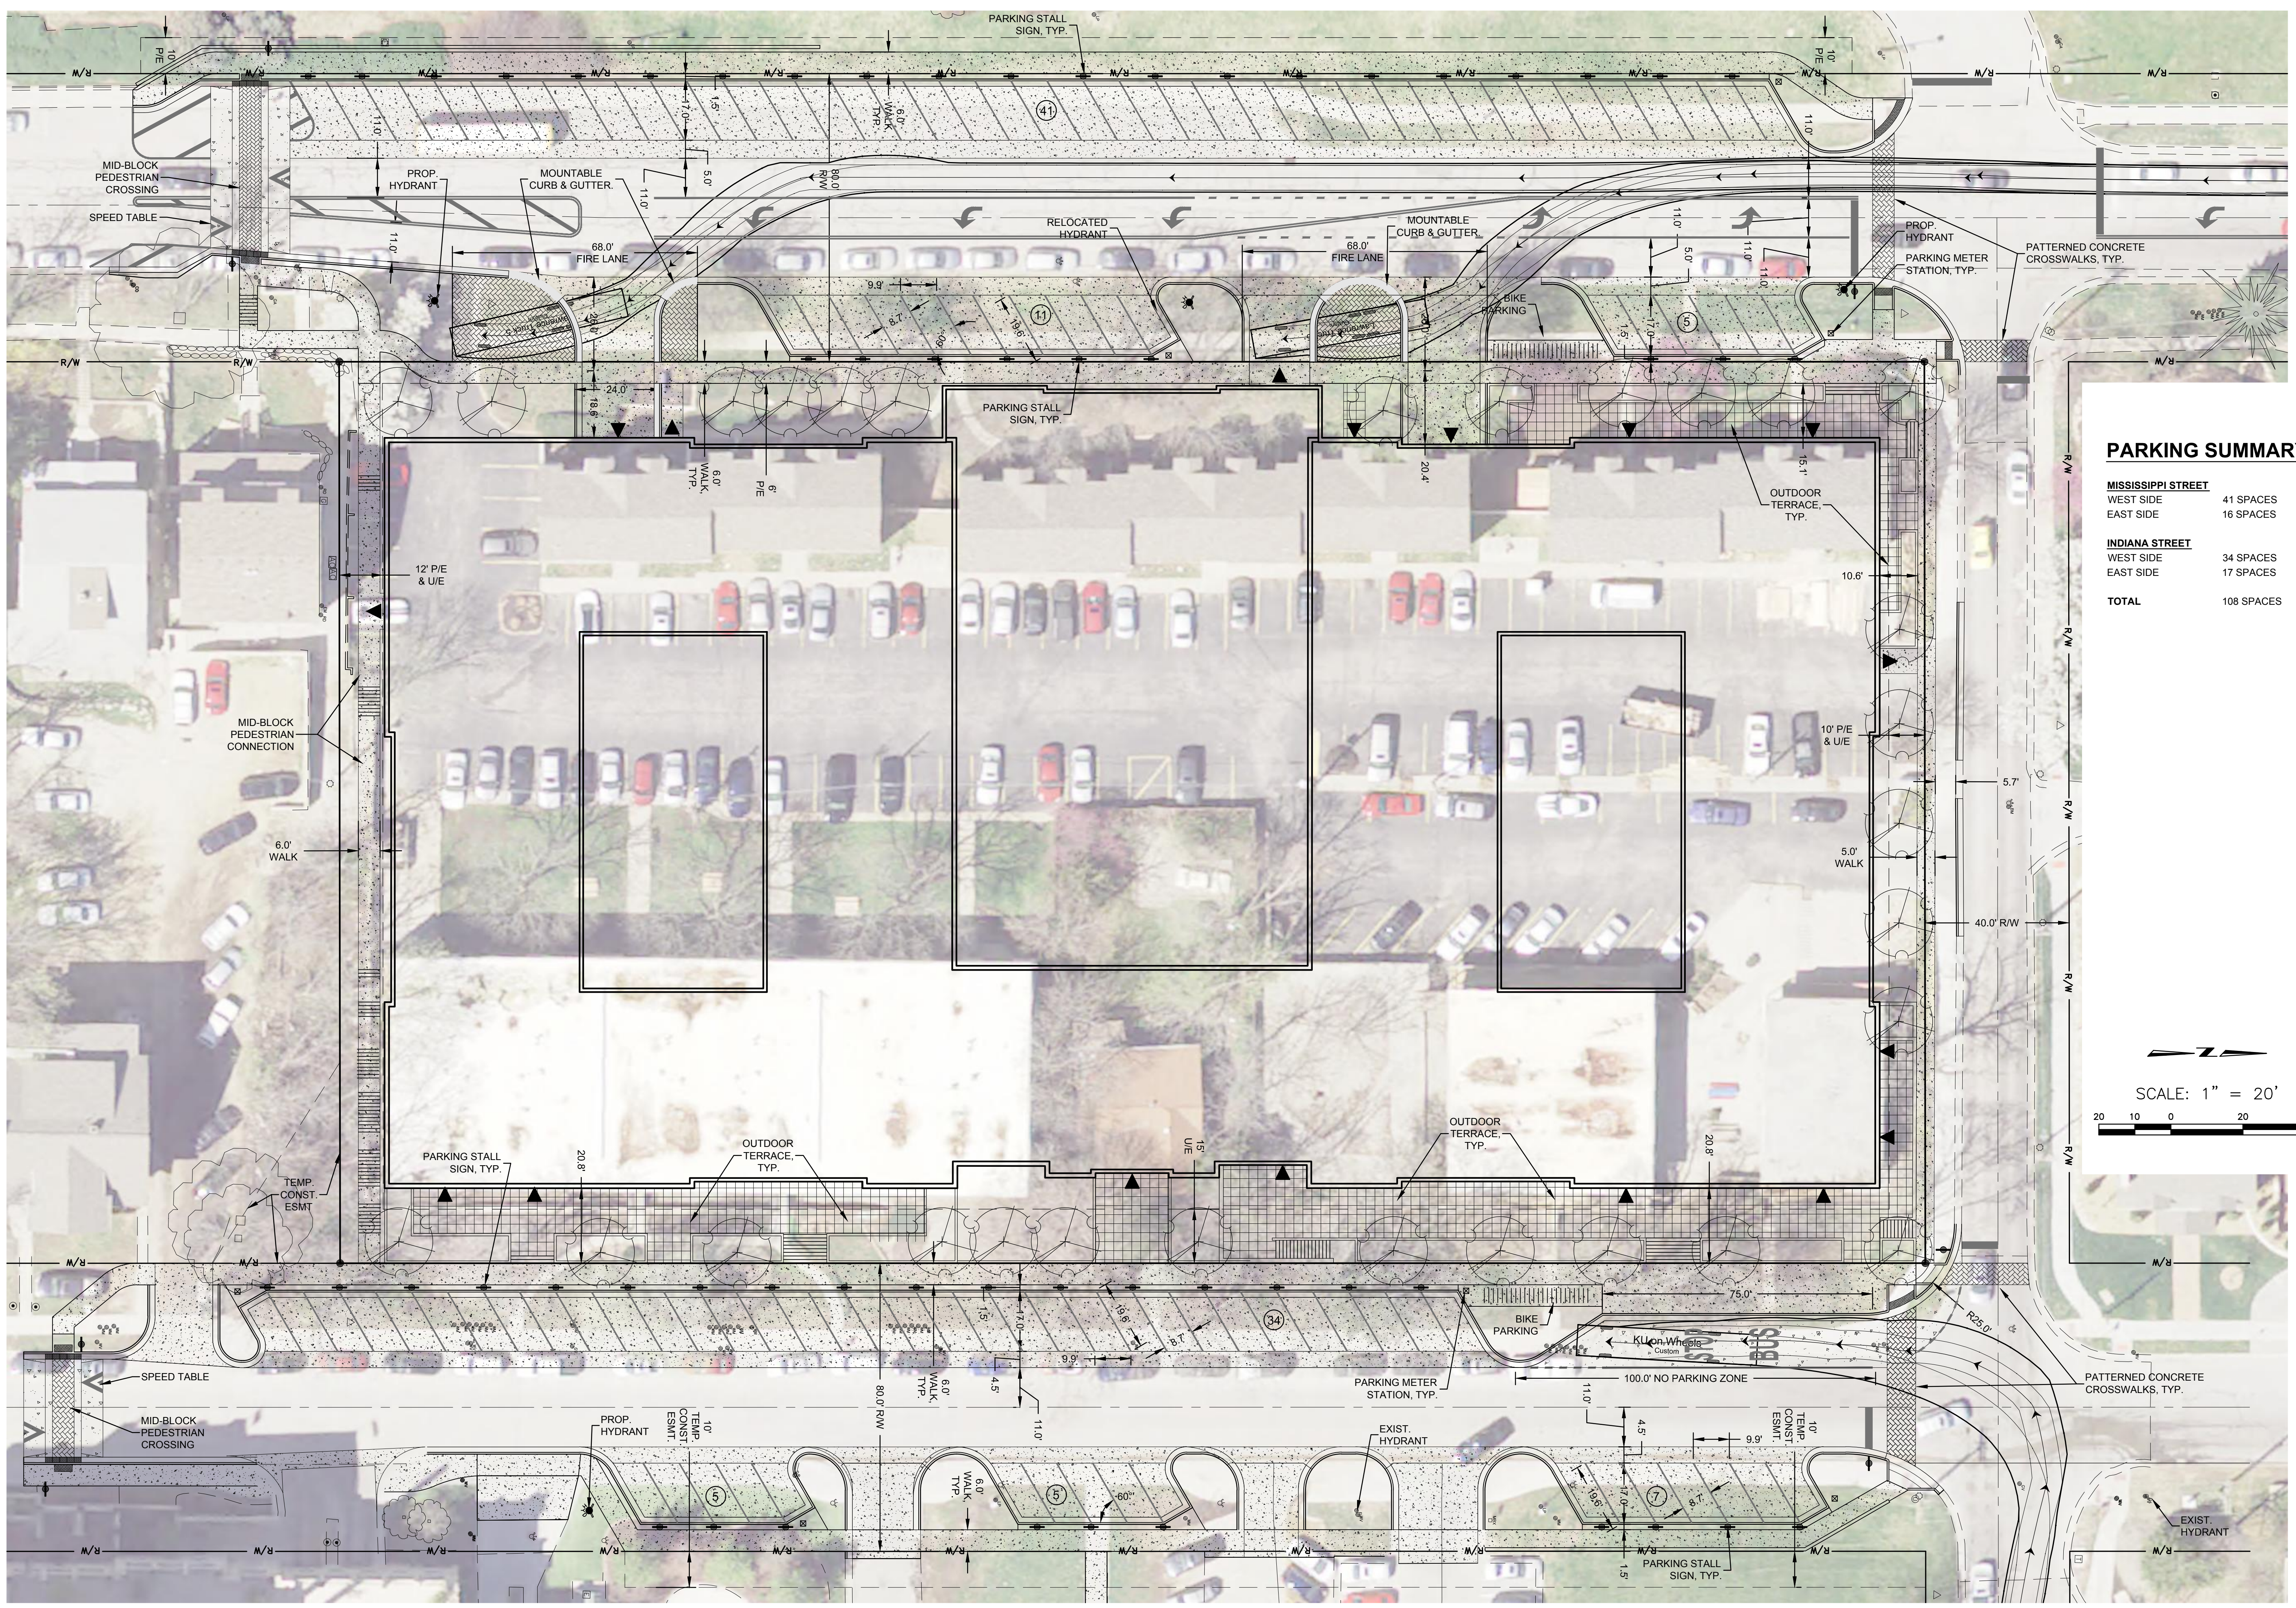

PARKING SUMMARY

MISSISSIPPI STREET	
WEST SIDE	41 SPACES
EAST SIDE	16 SPACES
INDIANA STREET	
WEST SIDE	34 SPACES
EAST SIDE	17 SPACES
TOTAL	108 SPACES

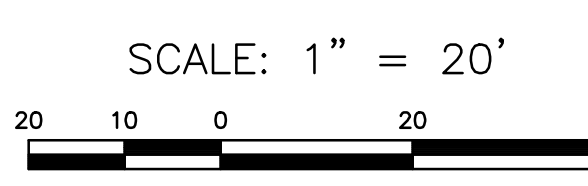

LANDPLAN ENGINEERING PA
 Lawrence, KS • Kansas City, MO • The Woodlands, TX
 1310 Wakarusa Drive, Suite 100
 Lawrence, Kansas 66049
 785.843.7530 (p) | 785.843.2410 (f)
 info@landplan-pa.com | www.landplan-pa.com

©Landplan Engineering, P.A. 2014. This drawing is copyrighted by Landplan Engineering, P.A. This drawing may not be photocopied, traced, or copied in any manner without the written permission of Landplan Engineering, P.A.

HERE @ Kansas LAWRENCE, KANSAS
EXHIBIT 'C' ANGLED PARKING

REV	DATE	DESCRIPTION

DATE:	12/2/14
PROJECT NO.:	20132015
DESIGNED BY:	LPE/HPA
DRAWN BY:	BS
CHECKED BY:	CMS/MG