


Saved 03-04-2015 3:21:37 PM by BRIAN.HILDRETH
 Plot Scale: 1" = 0'-04"-2015 3:22:00 PM by BRIAN.HILDRETH
 C:\Users\BCH\Documents\Projects\14401-007-Traffic Control Plan

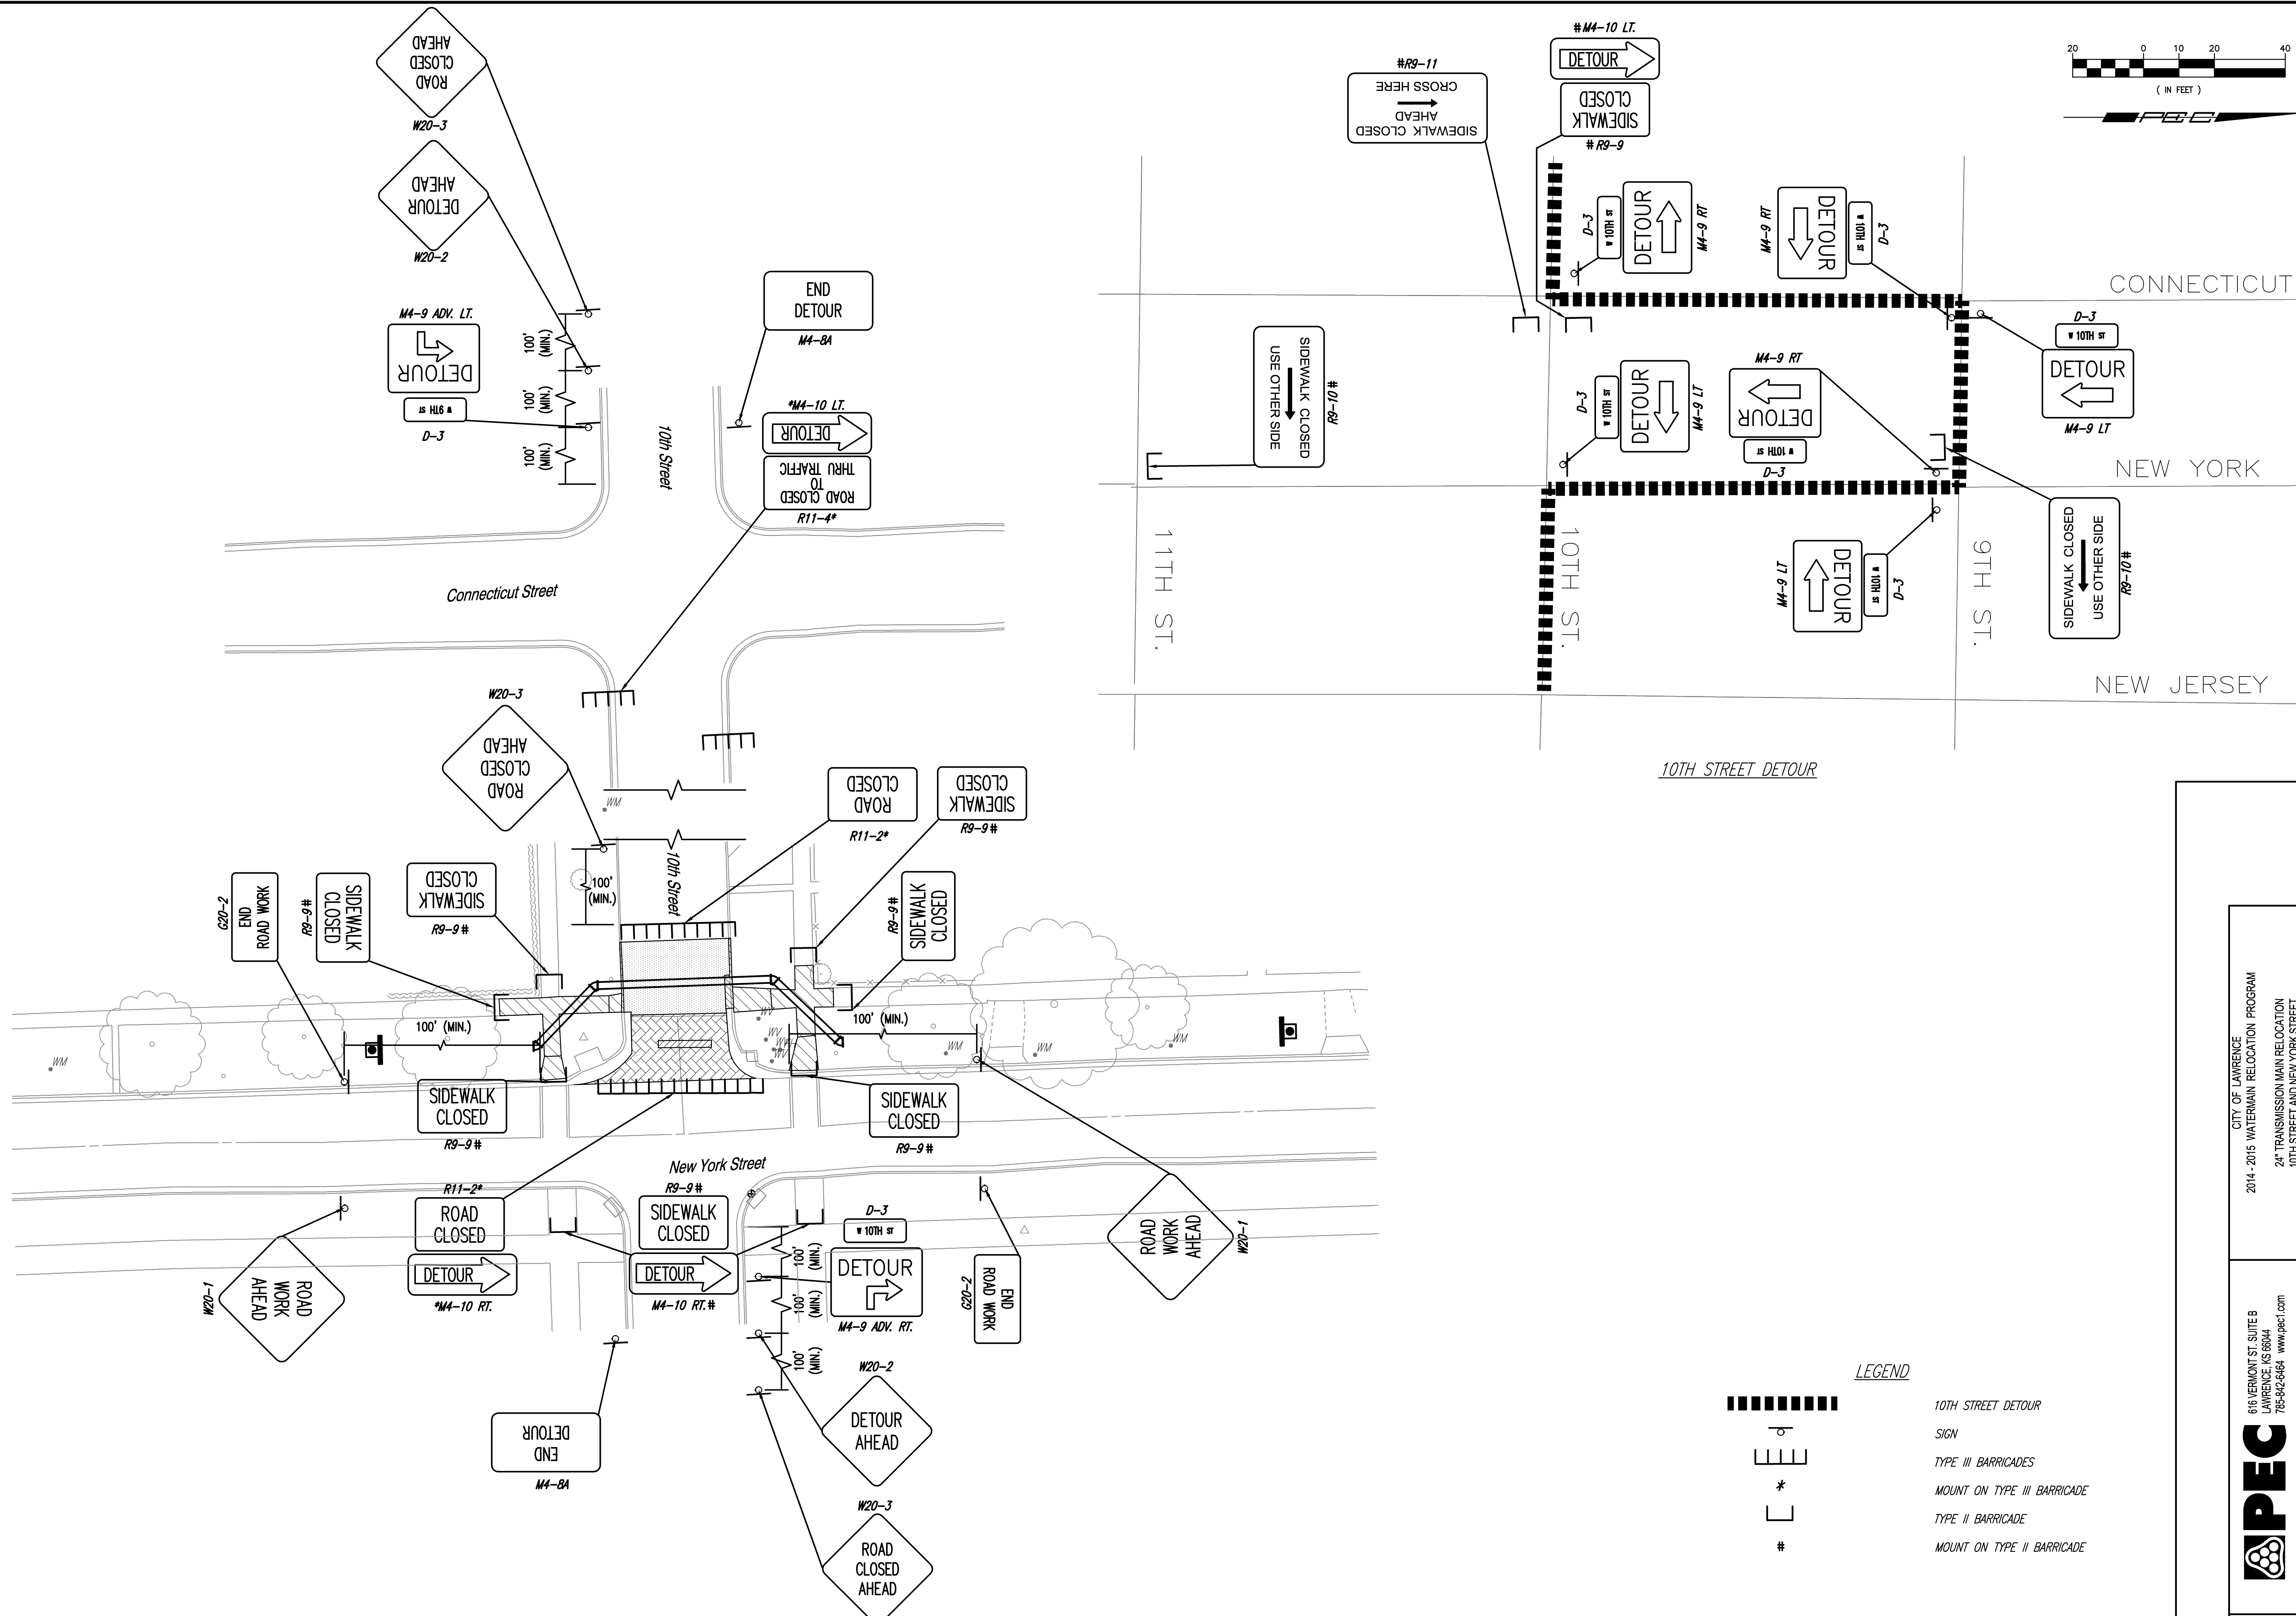

LEGEND

	10TH STREET DETOUR
	SIGN
	TYPE III BARRICADES
	TYPE II BARRICADE
	MOUNT ON TYPE II BARRICADE

616 VERMONT ST. SUITE B
 LAWRENCE, MS 39044
 768-862-8664 www.ipec.com

City of Lawrence
 2014-2015 WATERMAIN RELOCATION PROGRAM
 24" TRANSMISSION MAIN RELOCATION
 10TH STREET AND NEW YORK STREET
TRAFFIC CONTROL PLAN

Job No. 14401-007-3975
 Date MARCH 2015
 Designed By JLF
 Drawn By BCH