


Langston Commons Commercial Development Comparison



2013 concept plan with detention feature


Langston Commons Commercial Development Comparison

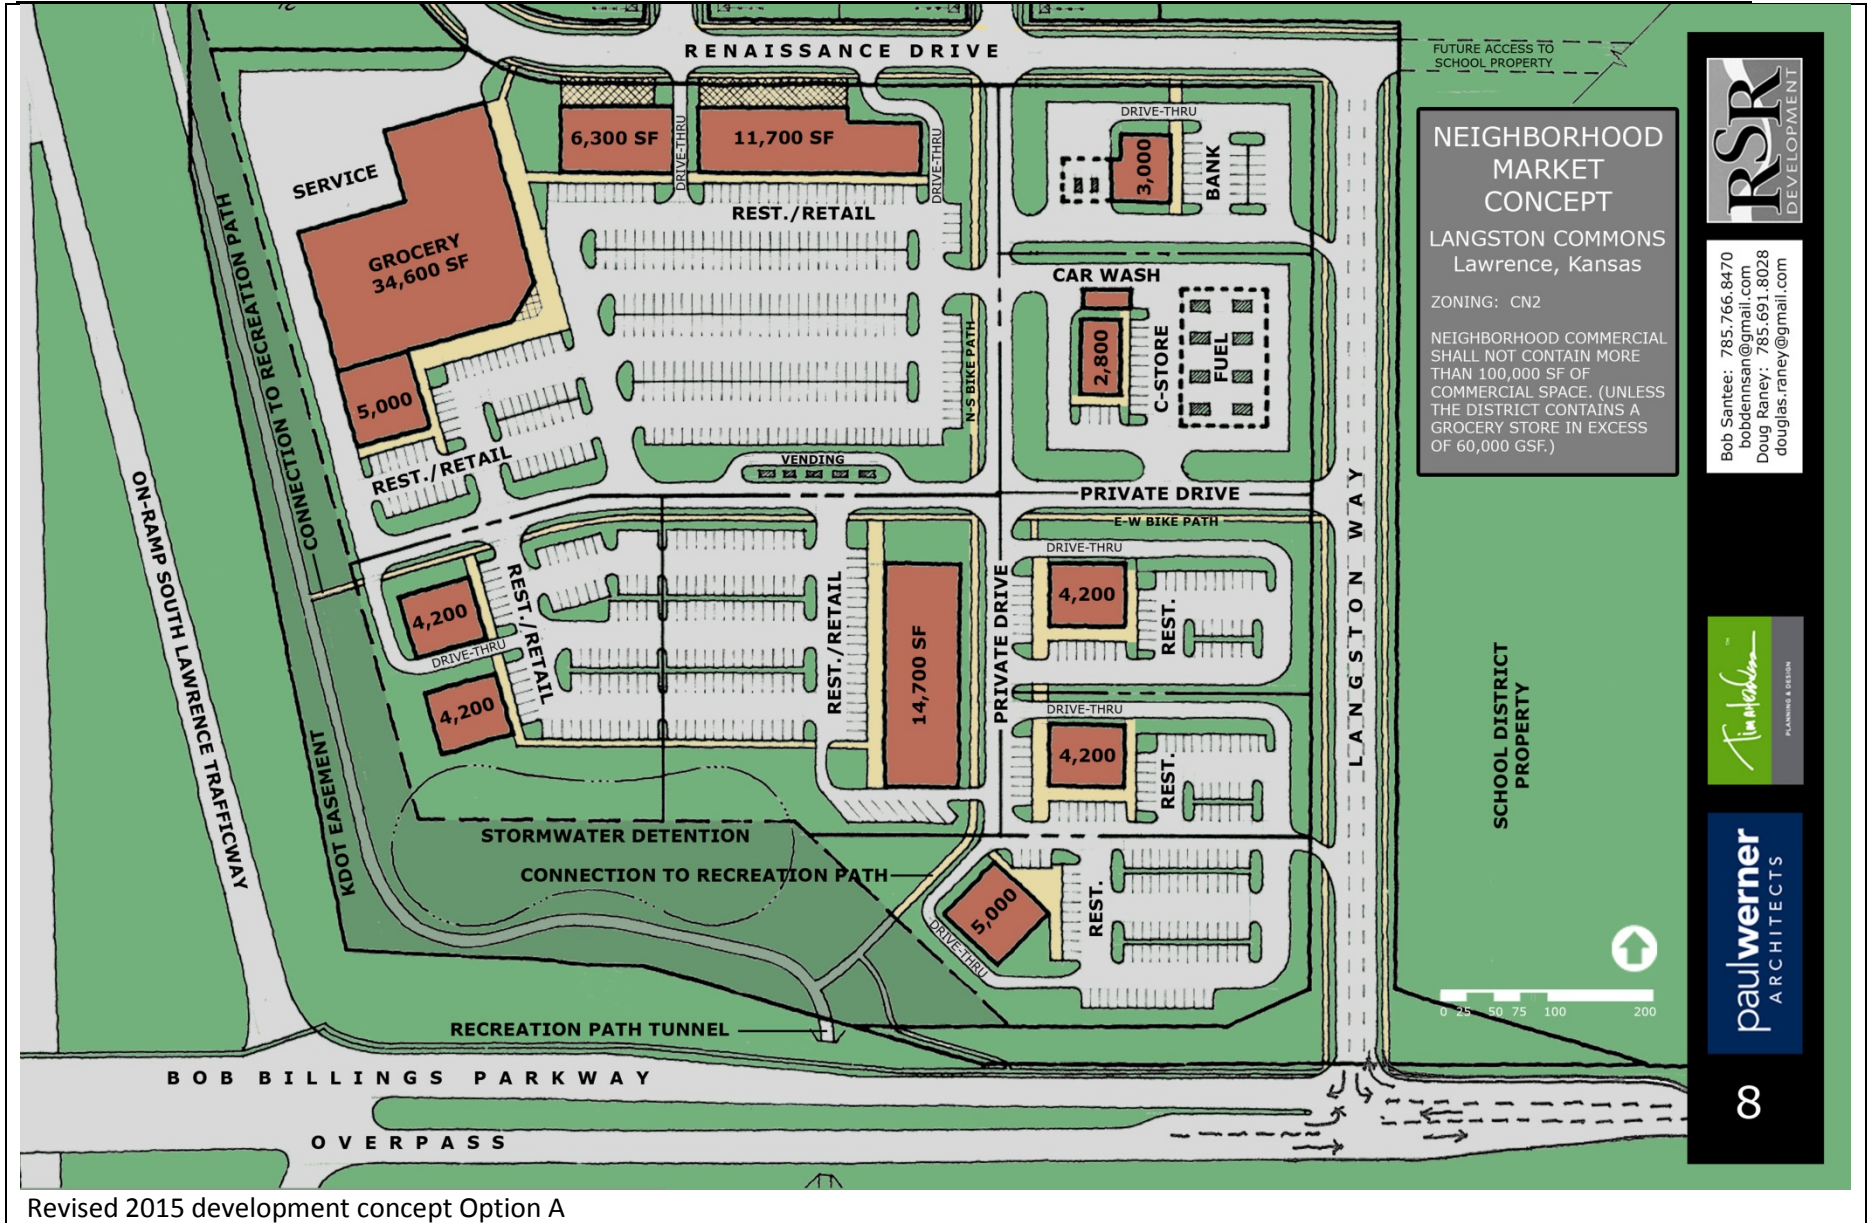

Bob Santee: 785.766.8470
 bobdennsan@gmail.com
 Doug Raney: 785.691.8028
 douglas.raney@gmail.com



Langston Commons Commercial Development Comparison

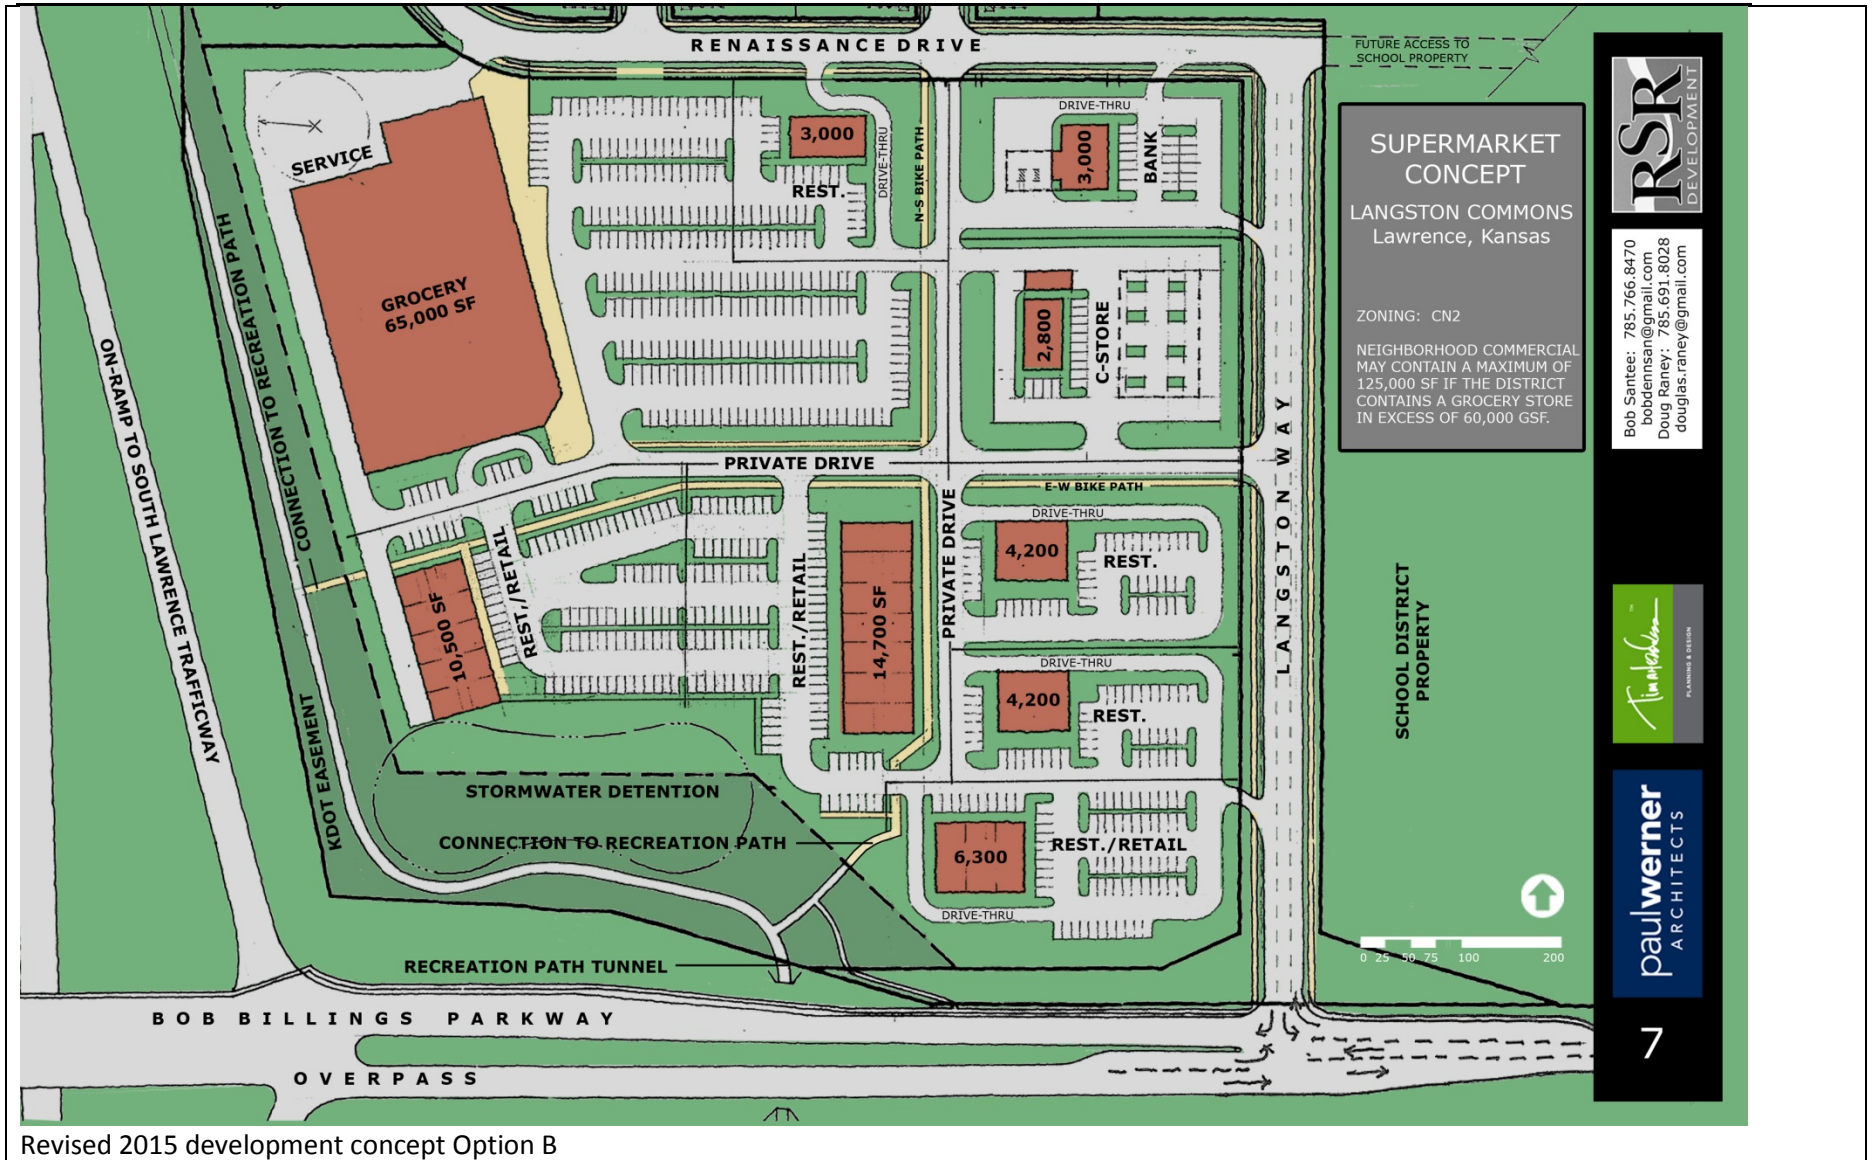

Revised 2015 development concept Option B