


## DRIVEWAY DETAIL FOR A SINGLE FAMILY HOME

SCALE : 1"=10'  
(SKETCH A)

NOTE: DRIVEWAY APRON MAY BE FLARED, IF DESIRED;  
HOWEVER, THE MAXIMUM WIDTH AT THE CURB REMAINS AT  
26 FEET.

Last Update: 10/21/2008

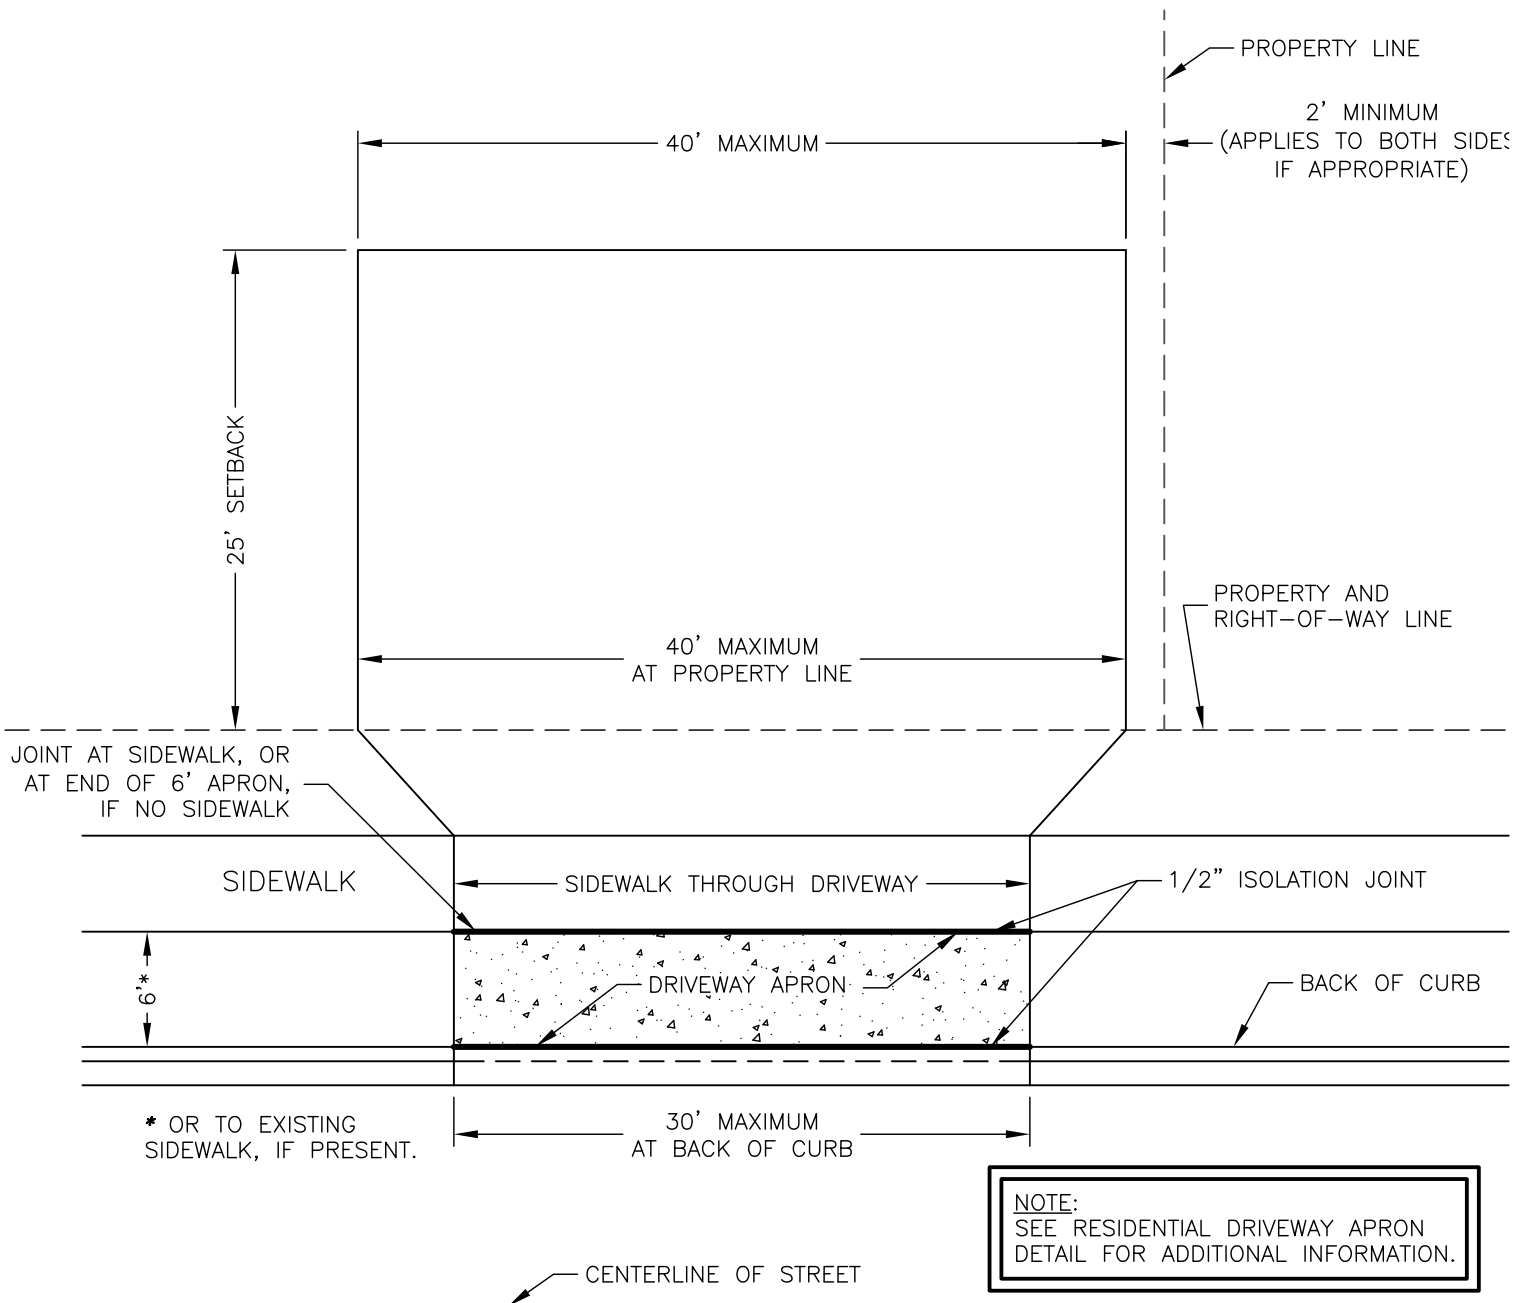


## DRIVEWAY DETAIL FOR A DUPLEX WHERE 2-CAR GARAGES ARE SIDE BY SIDE

SCALE : 1"=10'  
(SKETCH B)

NOTE: DRIVEWAY APRON MAY BE FLARED, IF DESIRED;  
HOWEVER, THE MAXIMUM WIDTH AT THE CURB REMAINS AT  
30 FEET.

Last Update: 10/21/2008

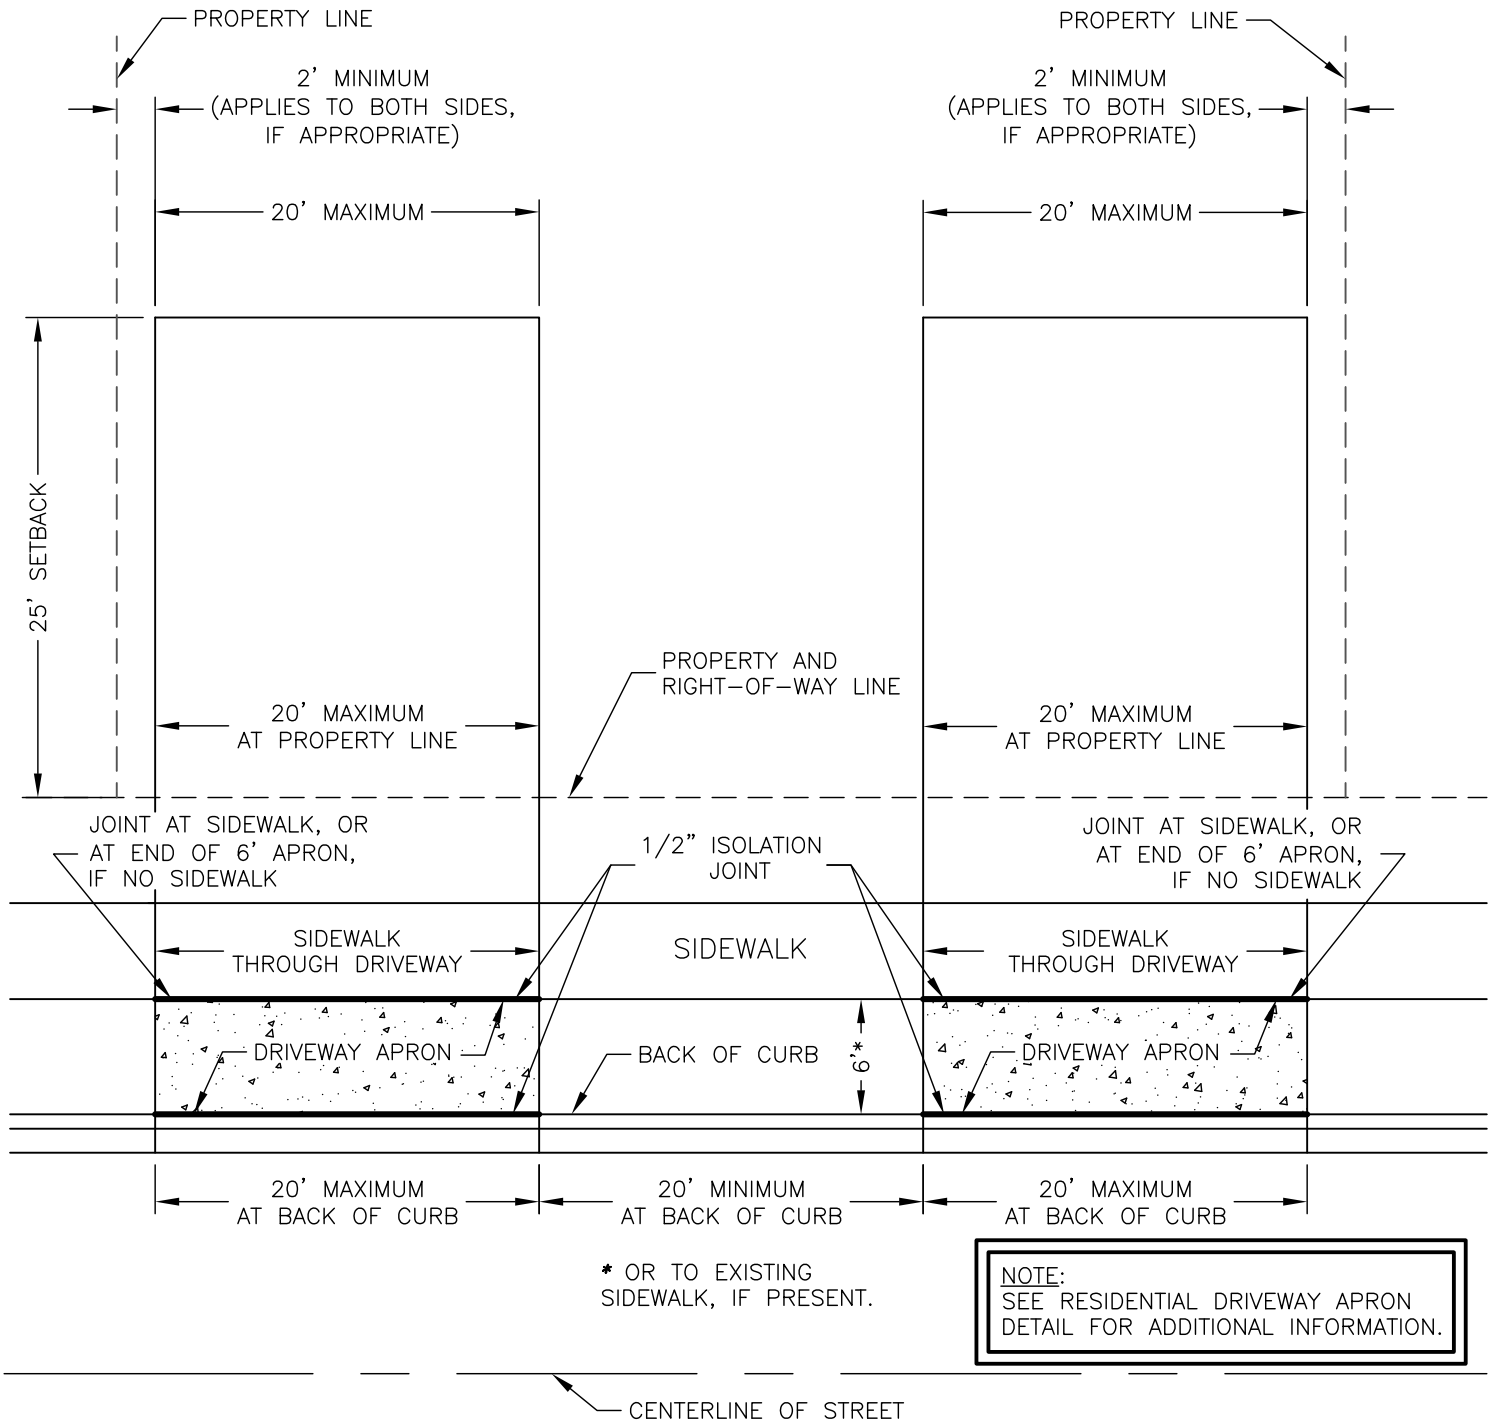

# DRIVEWAY DETAIL FOR A DUPLEX WHERE 2-CAR GARAGES ARE SEPARATED

SCALE : 1"=10'  
(SKETCH C)

NOTE: DRIVEWAY APRON MAY BE FLARED, IF DESIRED;  
HOWEVER, THE MAXIMUM WIDTH AT THE CURB REMAINS AT  
20 FEET.

Last Update: 10/21/2008