




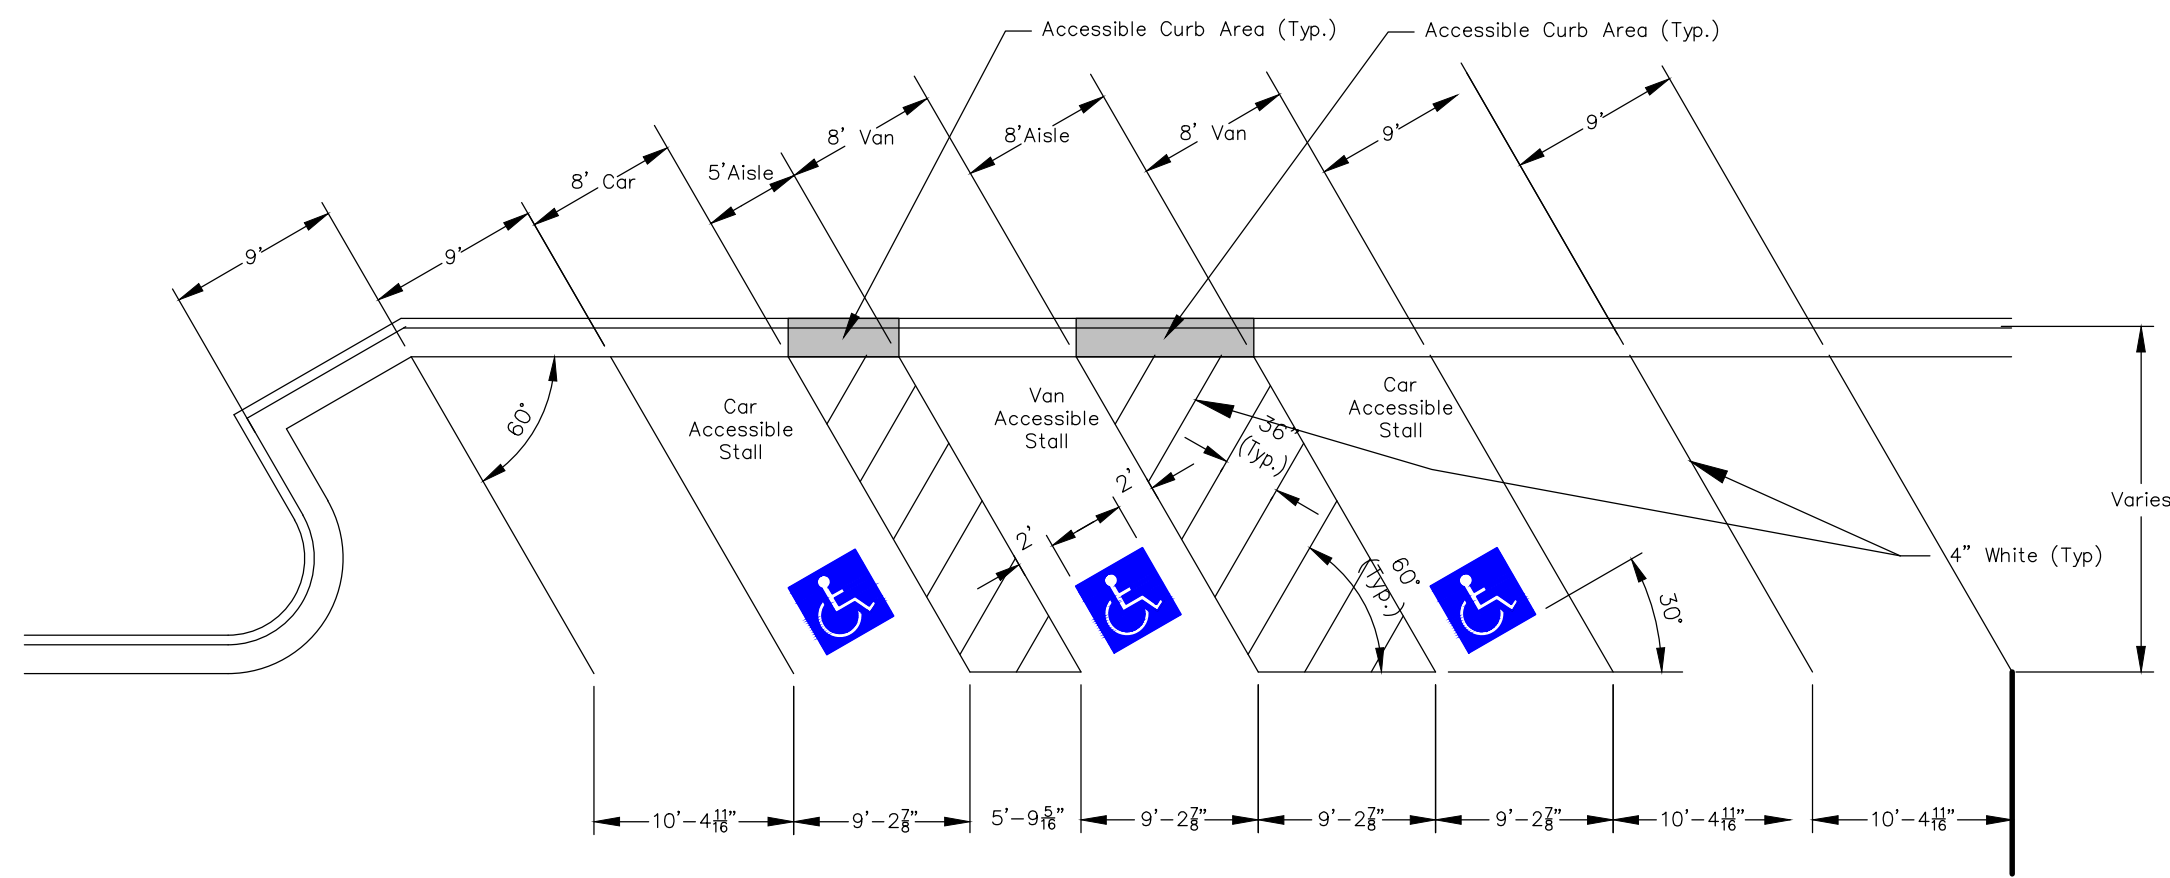


60 DEGREE ANGLE PARKING

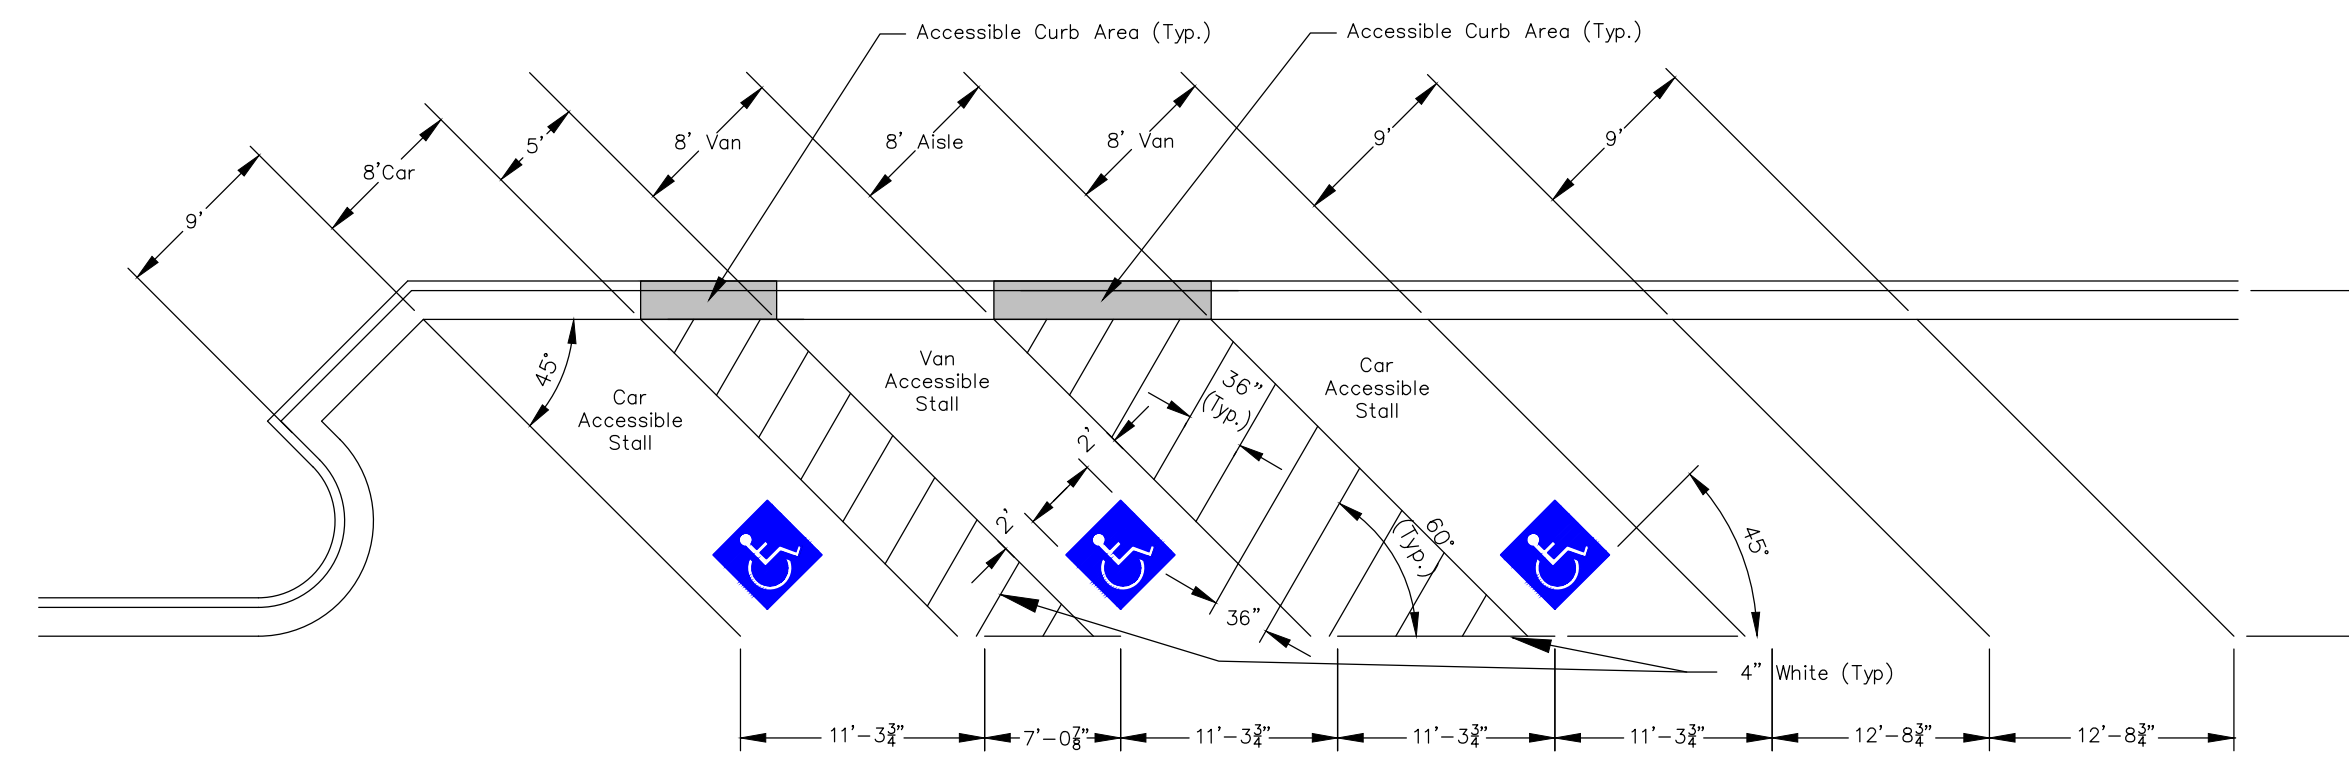


45 DEGREE ANGLE PARKING

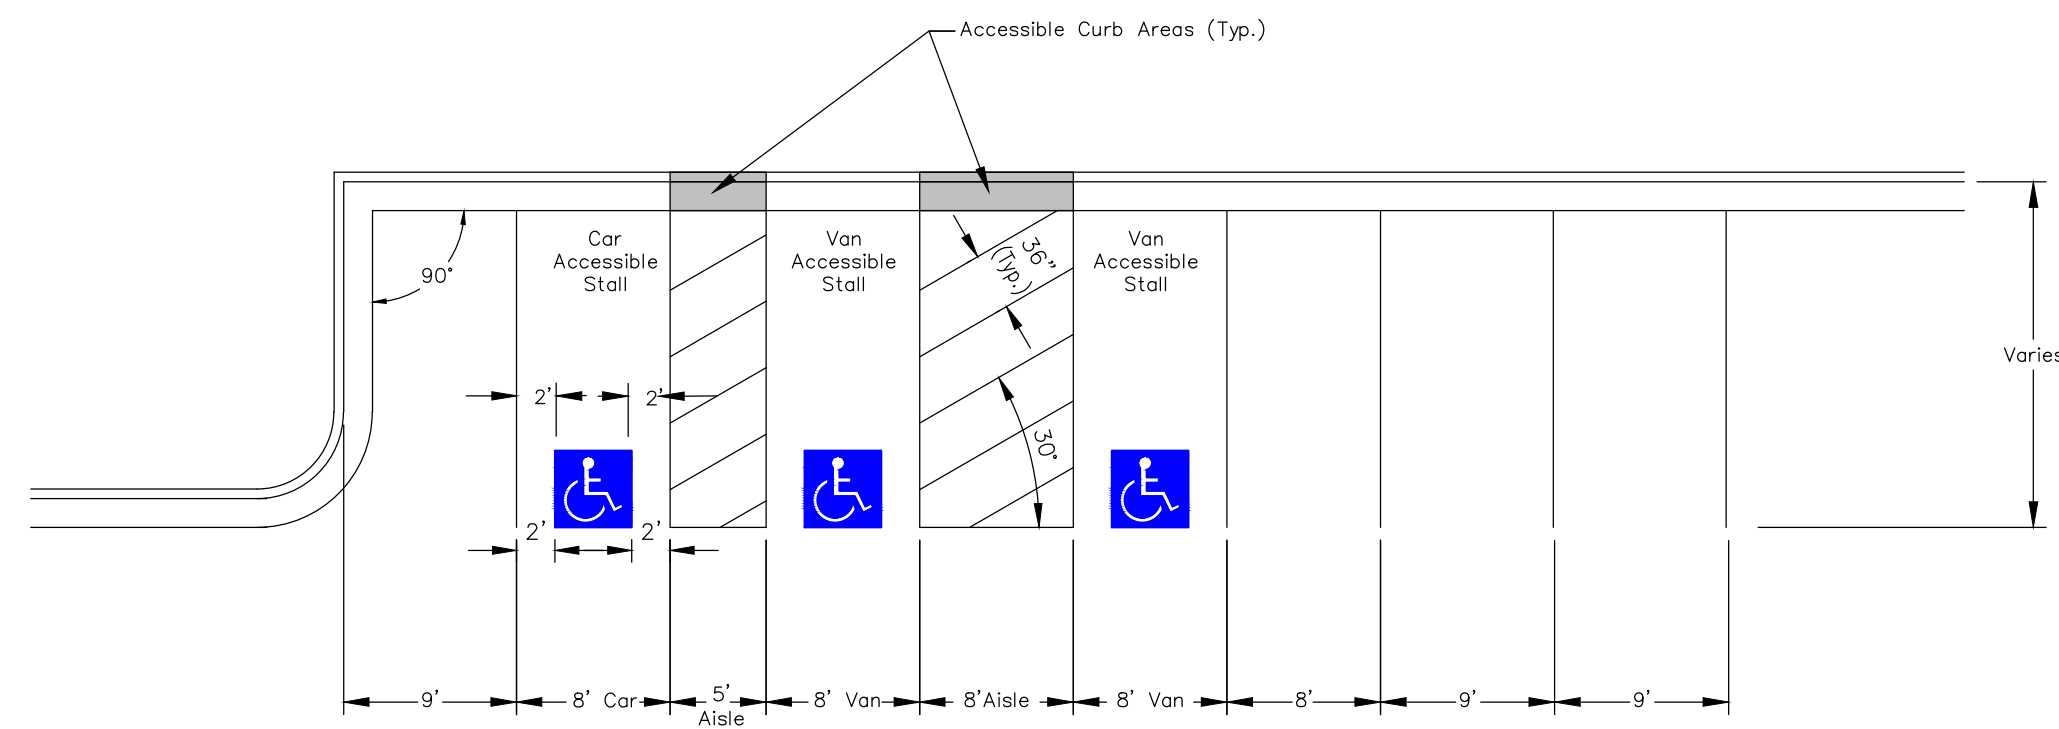


90 DEGREE ANGLE PARKING

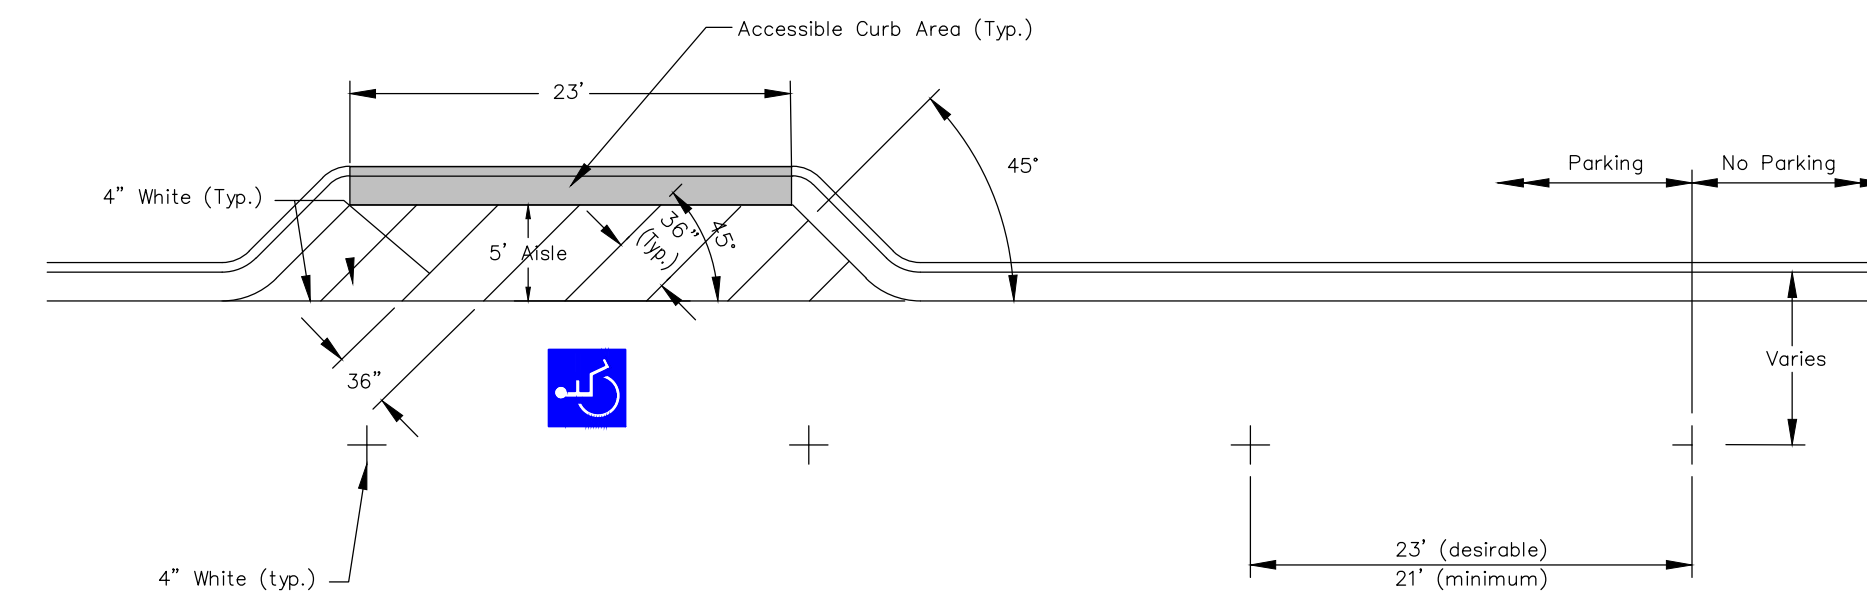


PARALLEL PARKING SPACE PAVEMENT MARKING

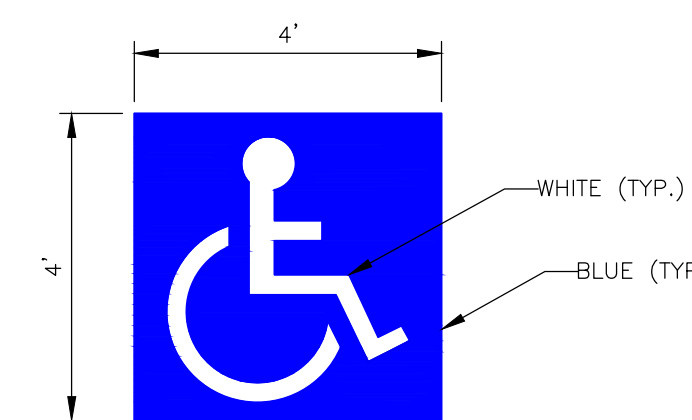

INTERNATIONAL SYMBOL OF ACCESSIBILITY

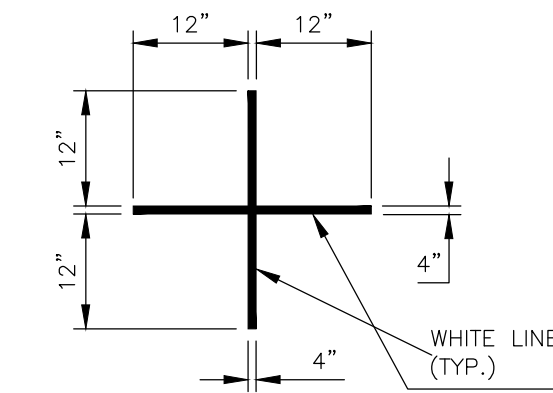

ON-STREET PARKING STALL PAVEMENT MARKING (CROSS)

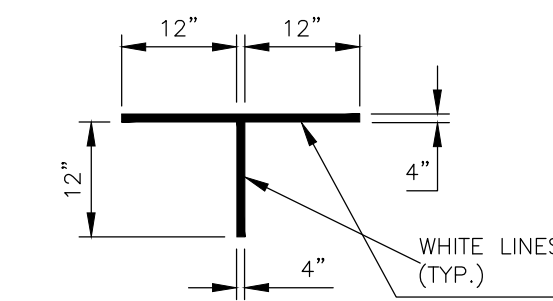

ON-STREET PARKING STALL PAVEMENT MARKING (TEE)

PARKING LOT PAVEMENT MARKINGS AND SYMBOLS

| 2025 EDITION                                                                          |     | SHEET _____ OF _____                                                |
|---------------------------------------------------------------------------------------|-----|---------------------------------------------------------------------|
| DATE                                                                                  | BY  | REVISION                                                            |
| 04-01-25                                                                              | LJM | REPLACES ALL PREVIOUS VERSIONS OF ASPHALTIC CONCRETE STREET DETAILS |
| 04-01-24                                                                              | LJM | REPLACES ALL PREVIOUS VERSIONS OF ASPHALTIC CONCRETE STREET DETAILS |
|  |     |                                                                     |
| STANDARD DETAILS FOR ACCESSIBLE PARKING PAVEMENT MARKINGS FOR PARKING LOTS            |     |                                                                     |
| DAVID P. CRONIN<br>CITY ENGINEER                                                      |     | CRAIG S. OWENS<br>CITY MANAGER                                      |