




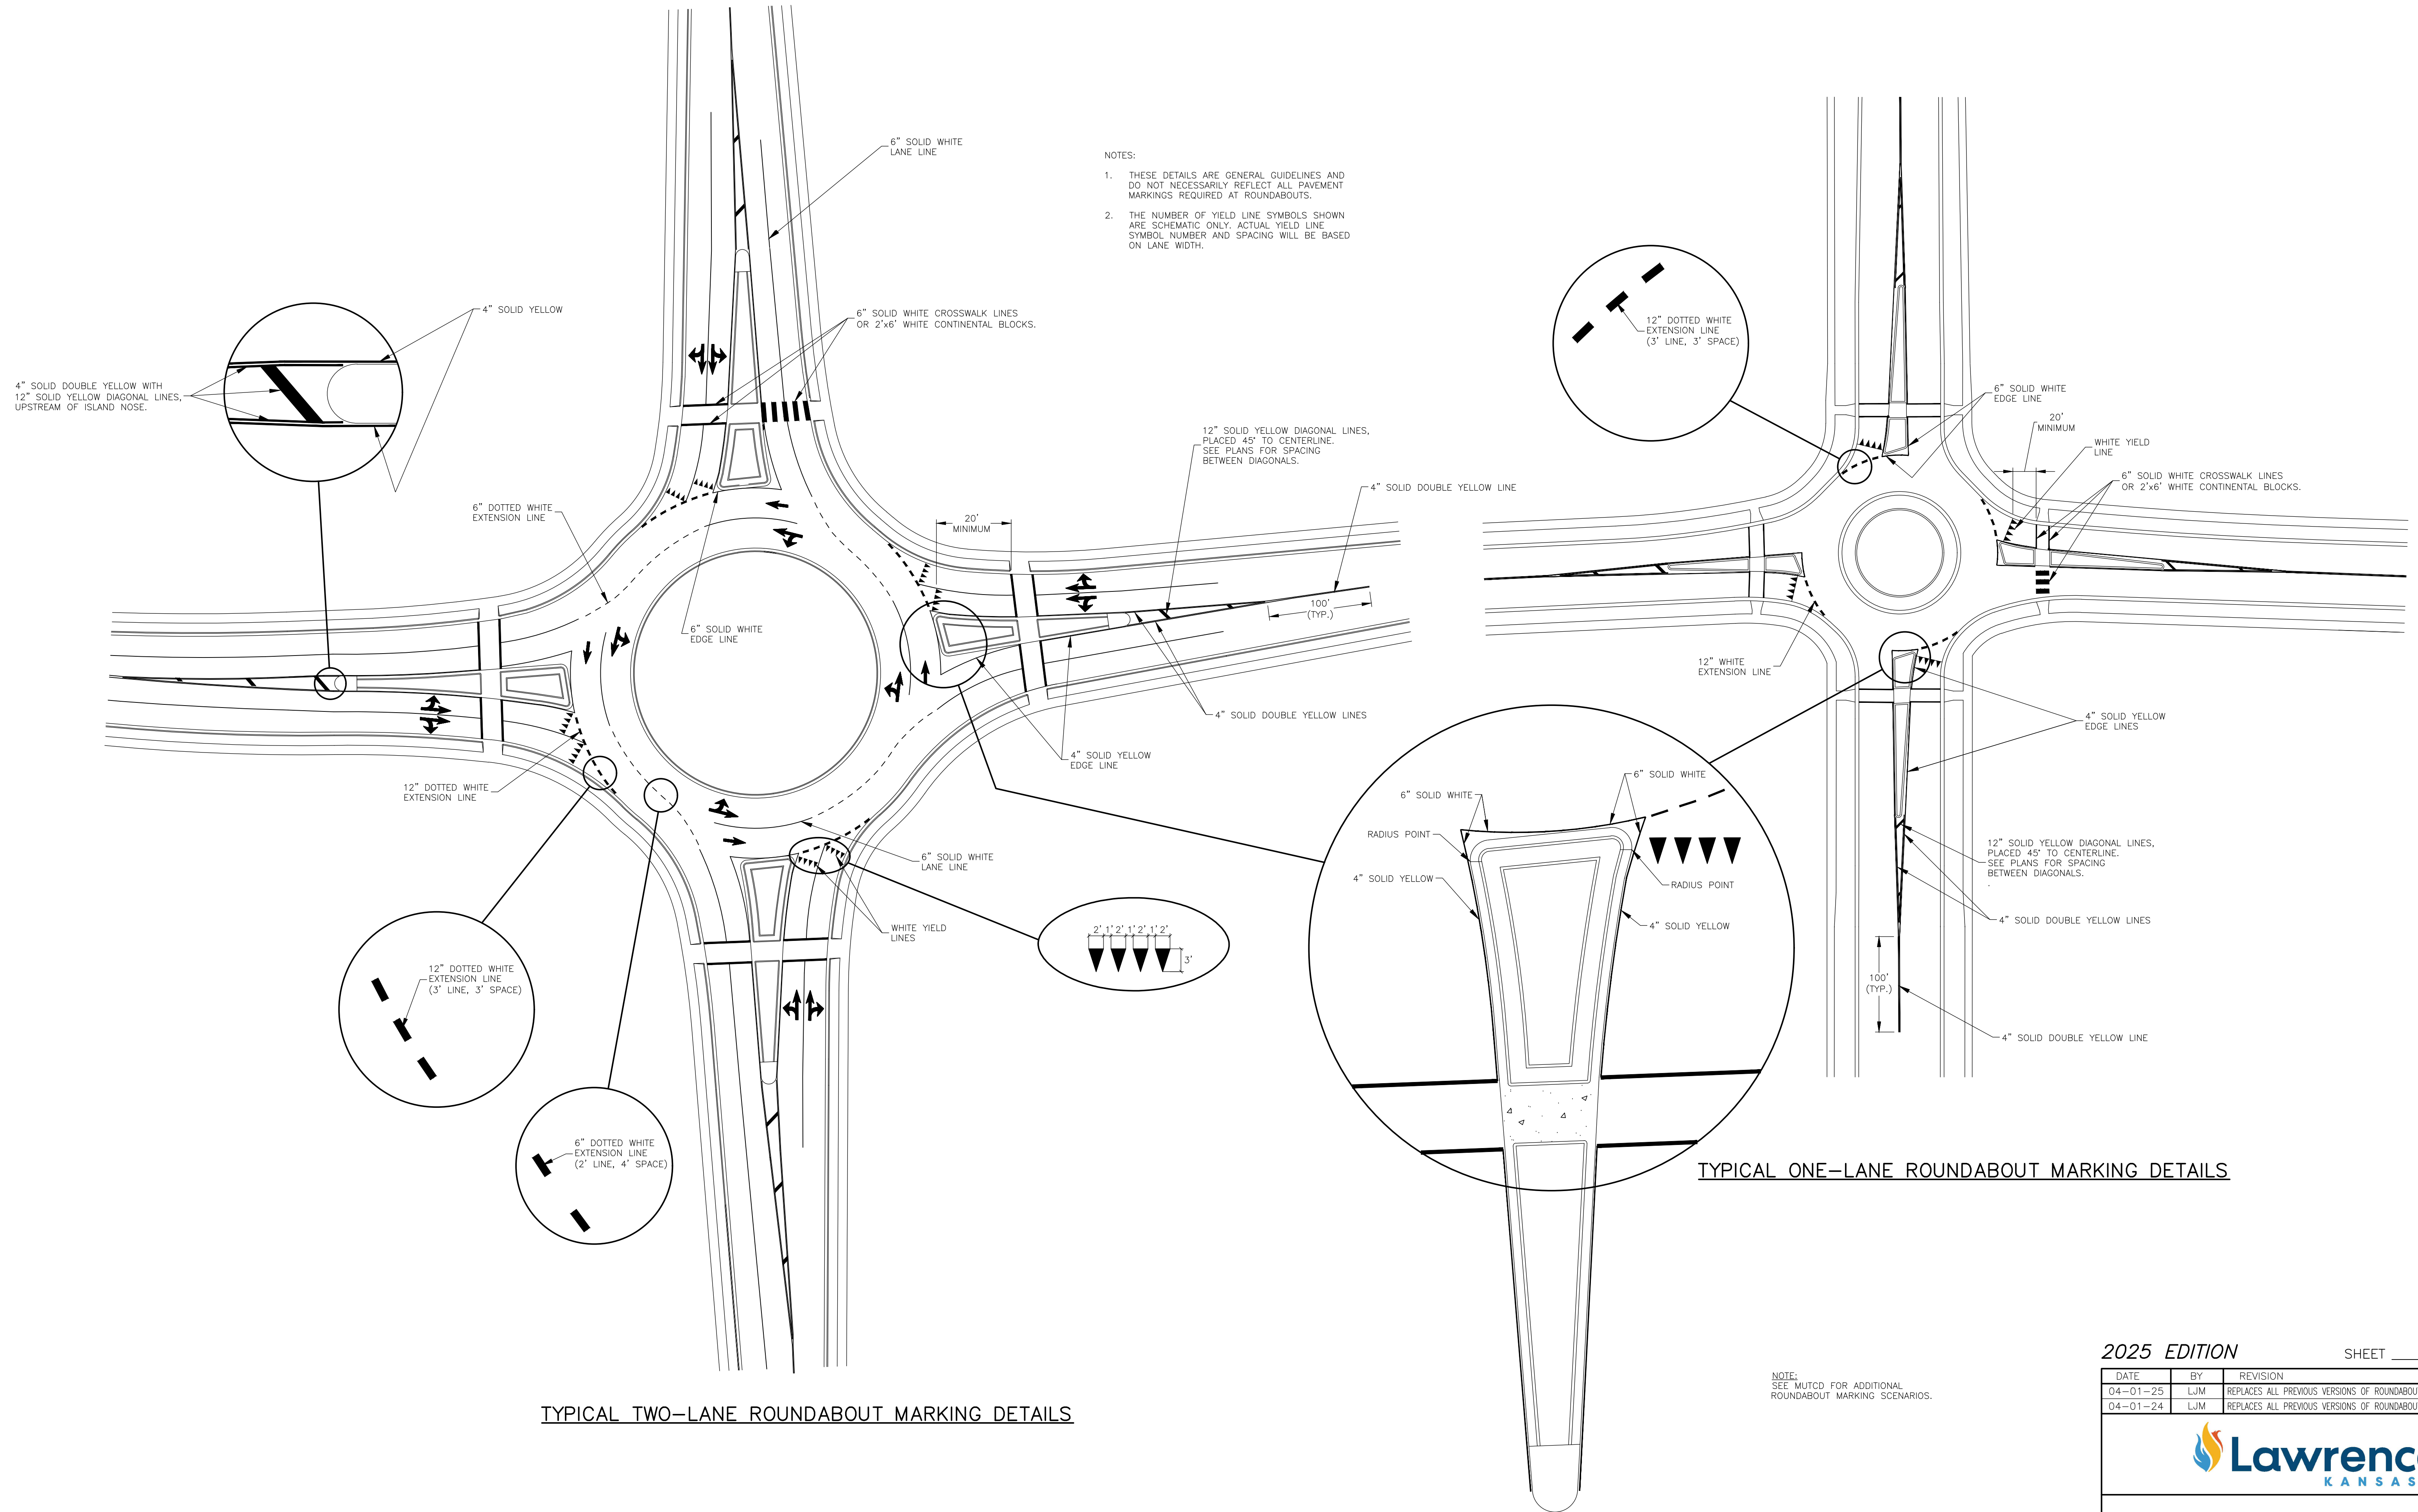


2025 EDITION			SHEET ____ OF ____
DATE	BY	REVISION	
04-01-25	LJM	REPLACES ALL PREVIOUS VERSIONS OF ROUNDABOUT PAVEMENT MARKING DETAILS	
04-01-24	LJM	REPLACES ALL PREVIOUS VERSIONS OF ROUNDABOUT PAVEMENT MARKING DETAILS	
STANDARD DETAILS FOR ROUNDABOUT PAVEMENT MARKING			
DAVID P. CRONIN CITY ENGINEER		CRAIG S. OWENS CITY MANAGER	

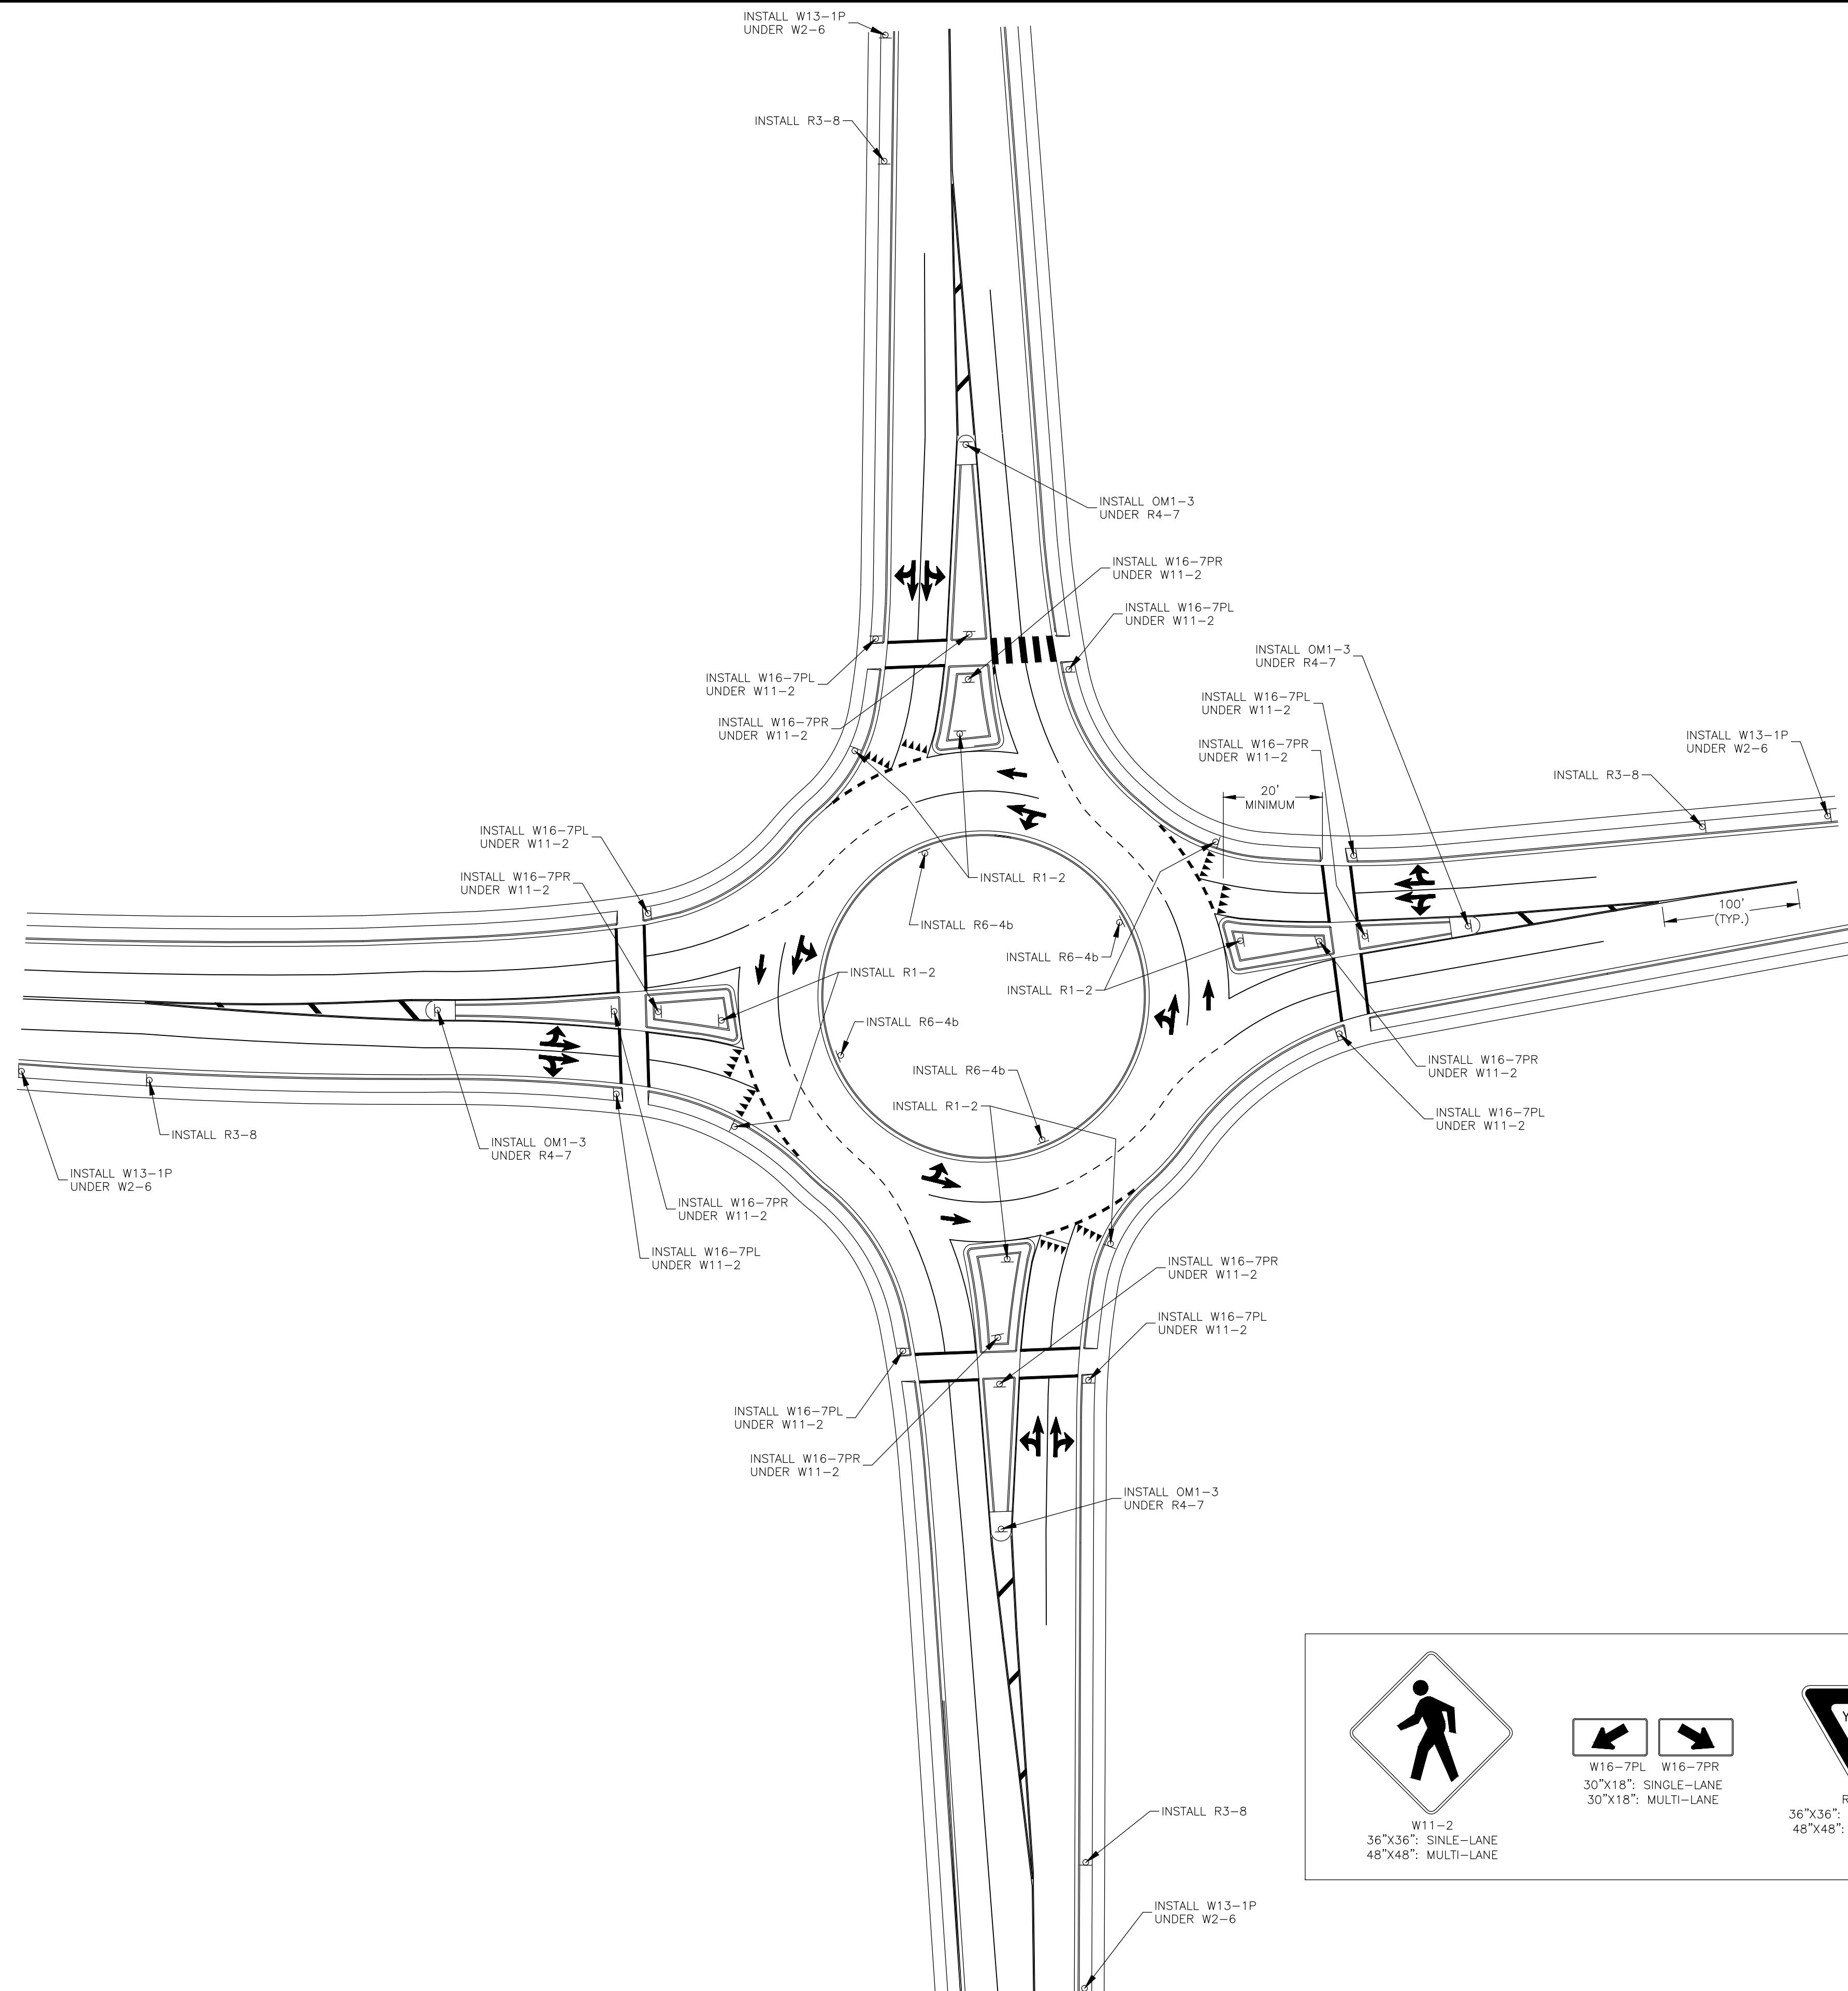

TYPICAL TWO-LANE ROUNDABOUT SIGNING DETAILS

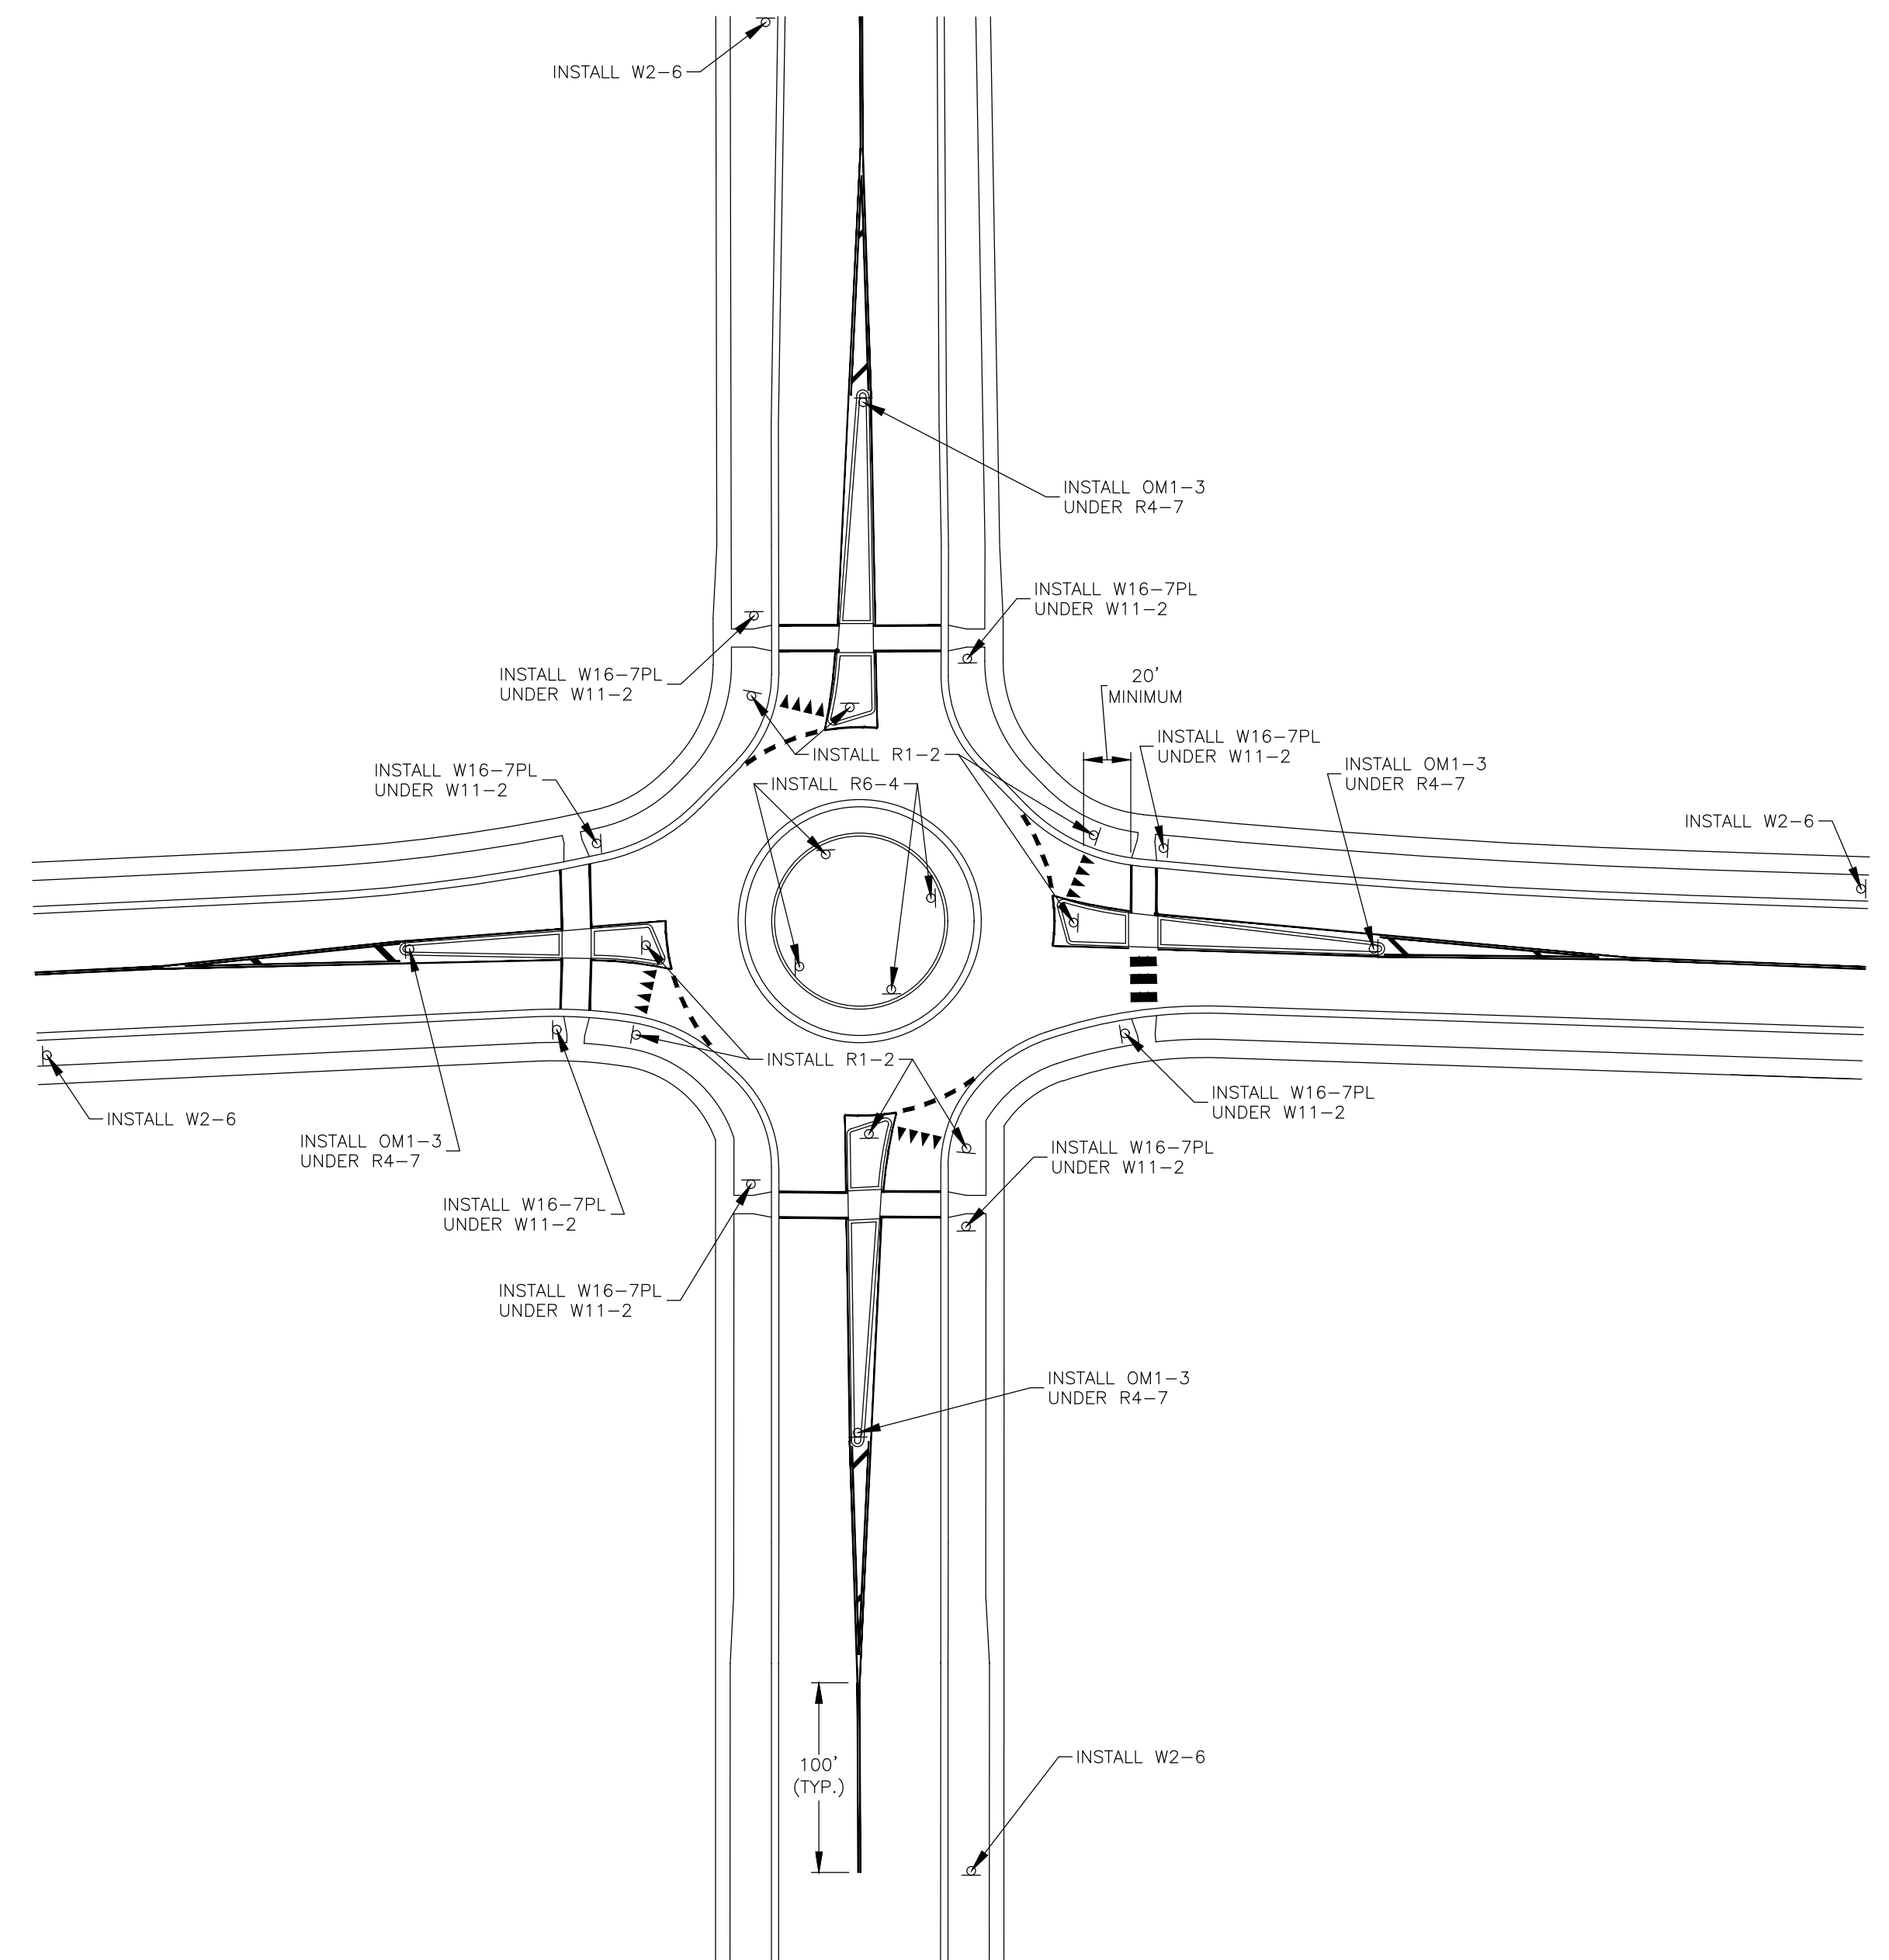

TYPICAL ONE-LANE ROUNDABOUT SIGNING DETAILS

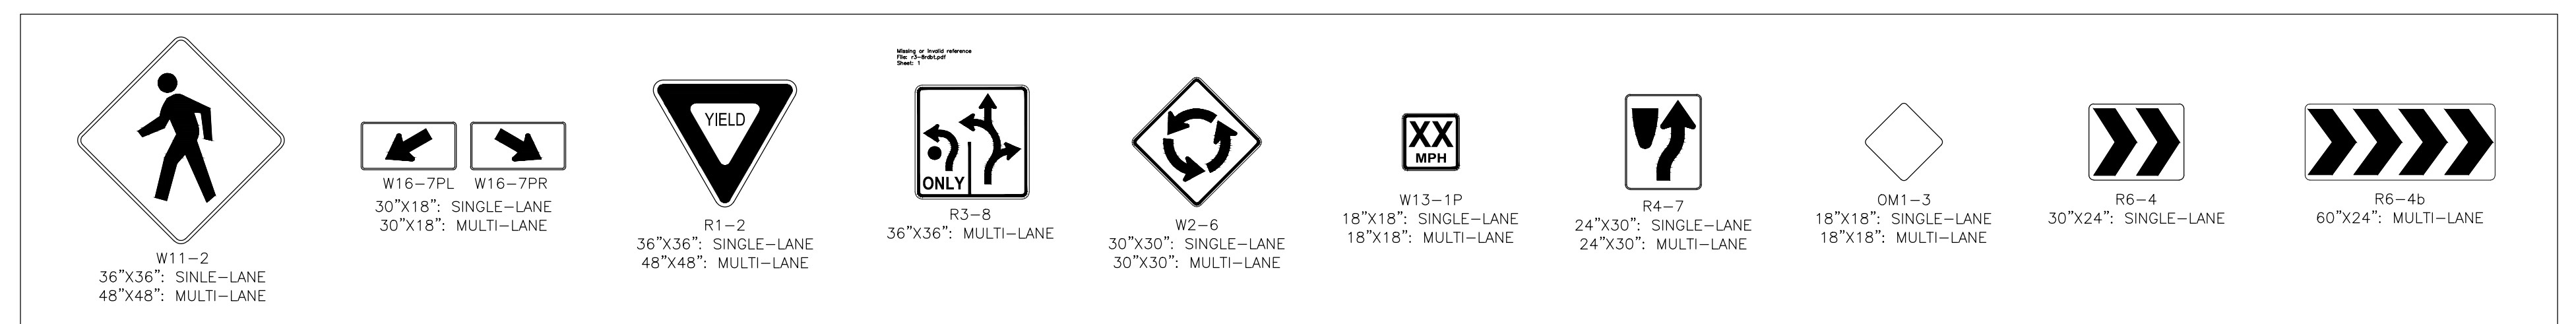

ROUNDABOUT TRAFFIC SIGNS LEGEND

NOTE:
SEE MUTCD FOR ADDITIONAL
ROUNDABOUT SIGNING SCENARIOS.

2025 EDITION

SHEET ____ OF ____

DATE	BY	REVISION
04-01-25	LJM	REPLACES ALL PREVIOUS VERSIONS OF ROUNDABOUT SIGNAGE DETAILS
04-01-24	LJM	REPLACES ALL PREVIOUS VERSIONS OF ROUNDABOUT SIGNAGE DETAILS



STANDARD DETAILS FOR
ROUNDABOUT SIGNAGE

2 OF 2

DAVID P. CRONIN
CITY ENGINEER

CRAIG S. OWENS
CITY MANAGER