

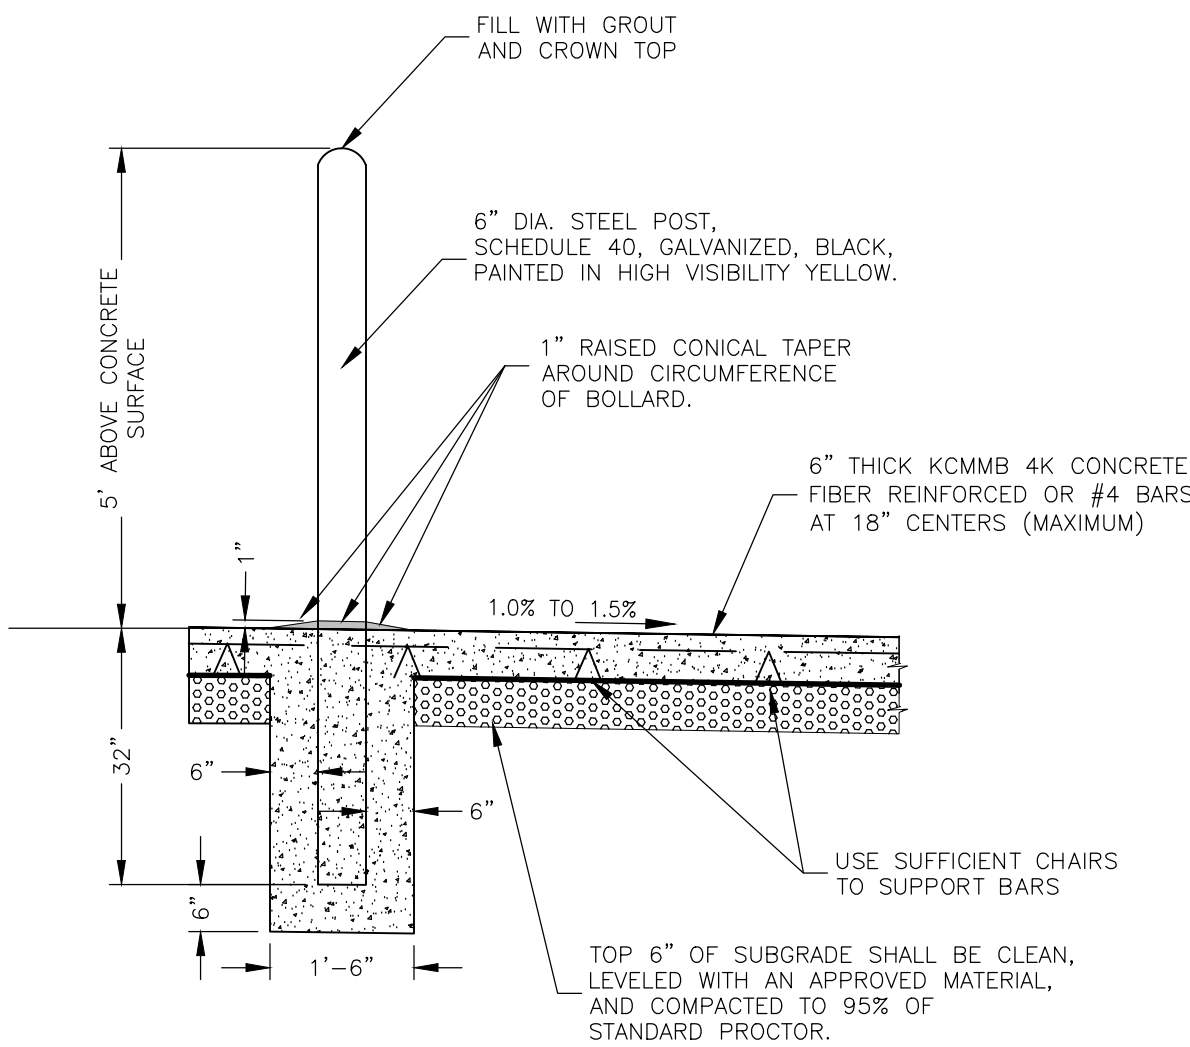


**DISTANCE TO CENTER OF DUMPSTER BASED ON CAPACITY
2 YARD-3.75'
4 YARD-3.75'
5 YARD-4.75'
6 YARD-5.25'

*DISTANCE TO BACK OF ENCLOSURE IS THE SAME FOR ALL DUMPSTER CAPACITIES.

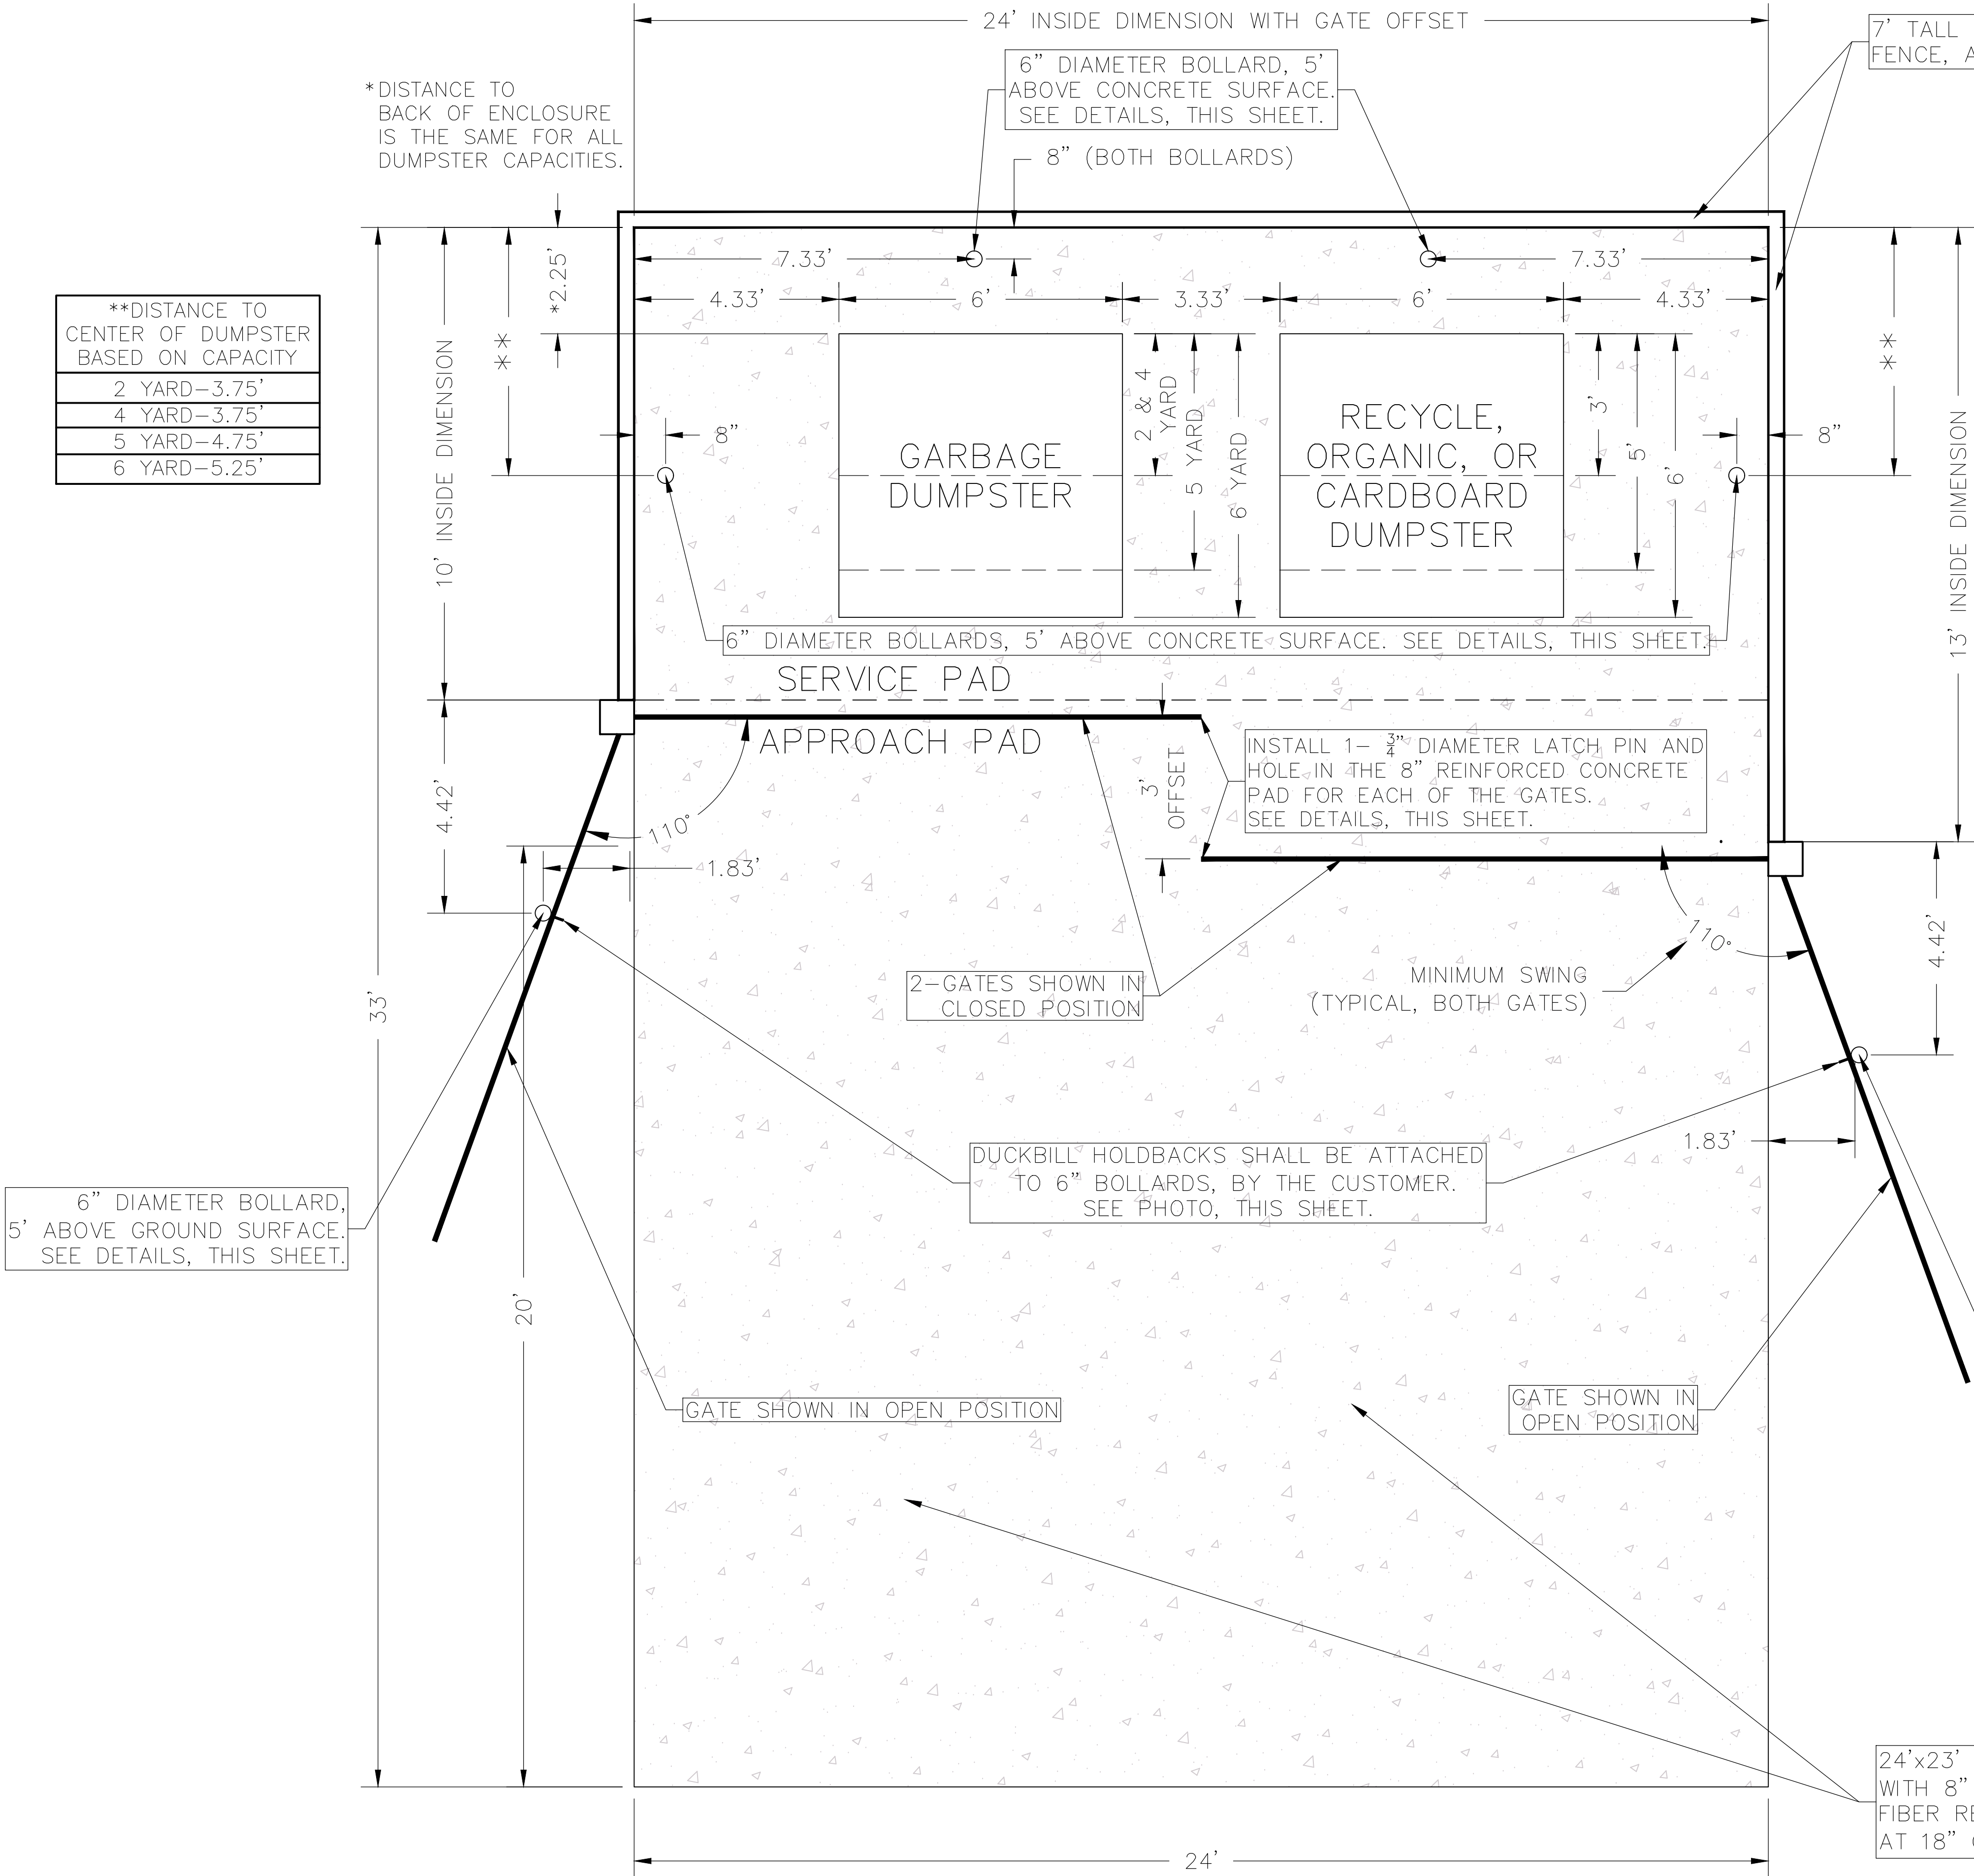

PLACED IN CONCRETE

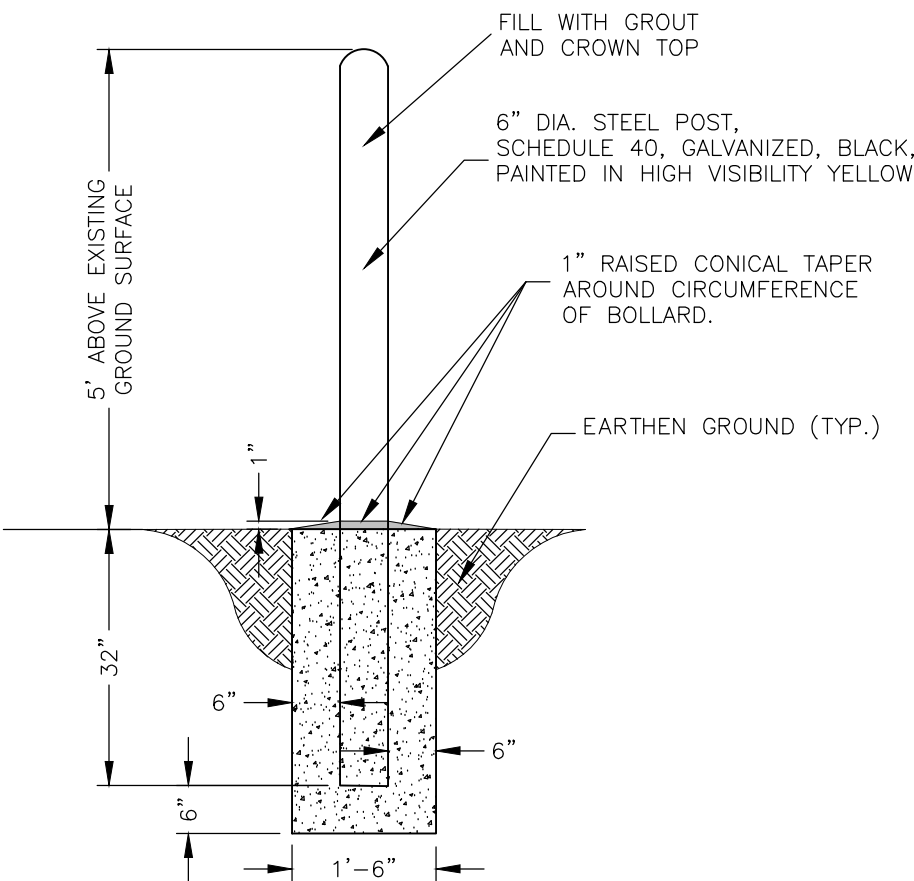

PLACED IN SOIL

BOLLARD DETAILS



PHOTO OF 6"x6" METAL SQUARE CHANNEL POST FOR MOUNTING OF ENCLOSURE GATES

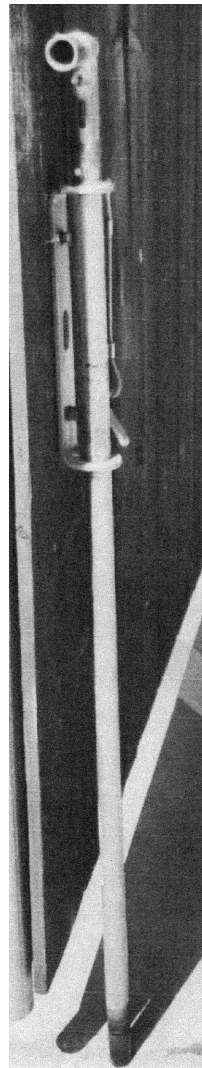


PHOTO OF TYPICAL LATCH PIN



PHOTO OF TYPICAL BOLLARD



PHOTO OF TYPICAL DUCKBILL HOLDBACK

NOTE: DUCKBILL HOLDBACKS CAN BE OBTAINED FROM McELHANEY FENCE COMPANY (PH. 785.865.6038) OR OTHER PRE-APPROVED SUPPLIER.

2025 EDITION SHEET _____ OF _____

DATE	BY	REVISION
04-01-25		REPLACES ALL PREVIOUS VERSIONS OF REAR LOAD CONTAINER DETAILS
07-18-24	LJM	NEW DETAIL



STANDARD DETAILS FOR
REAR LOAD CONTAINER ENCLOSURE

2 OF 2

DAVID P. CRONIN CITY ENGINEER CRAIG S. OWENS CITY MANAGER

REAR LOAD CONTAINER ENCLOSURE LAYOUT PLAN